



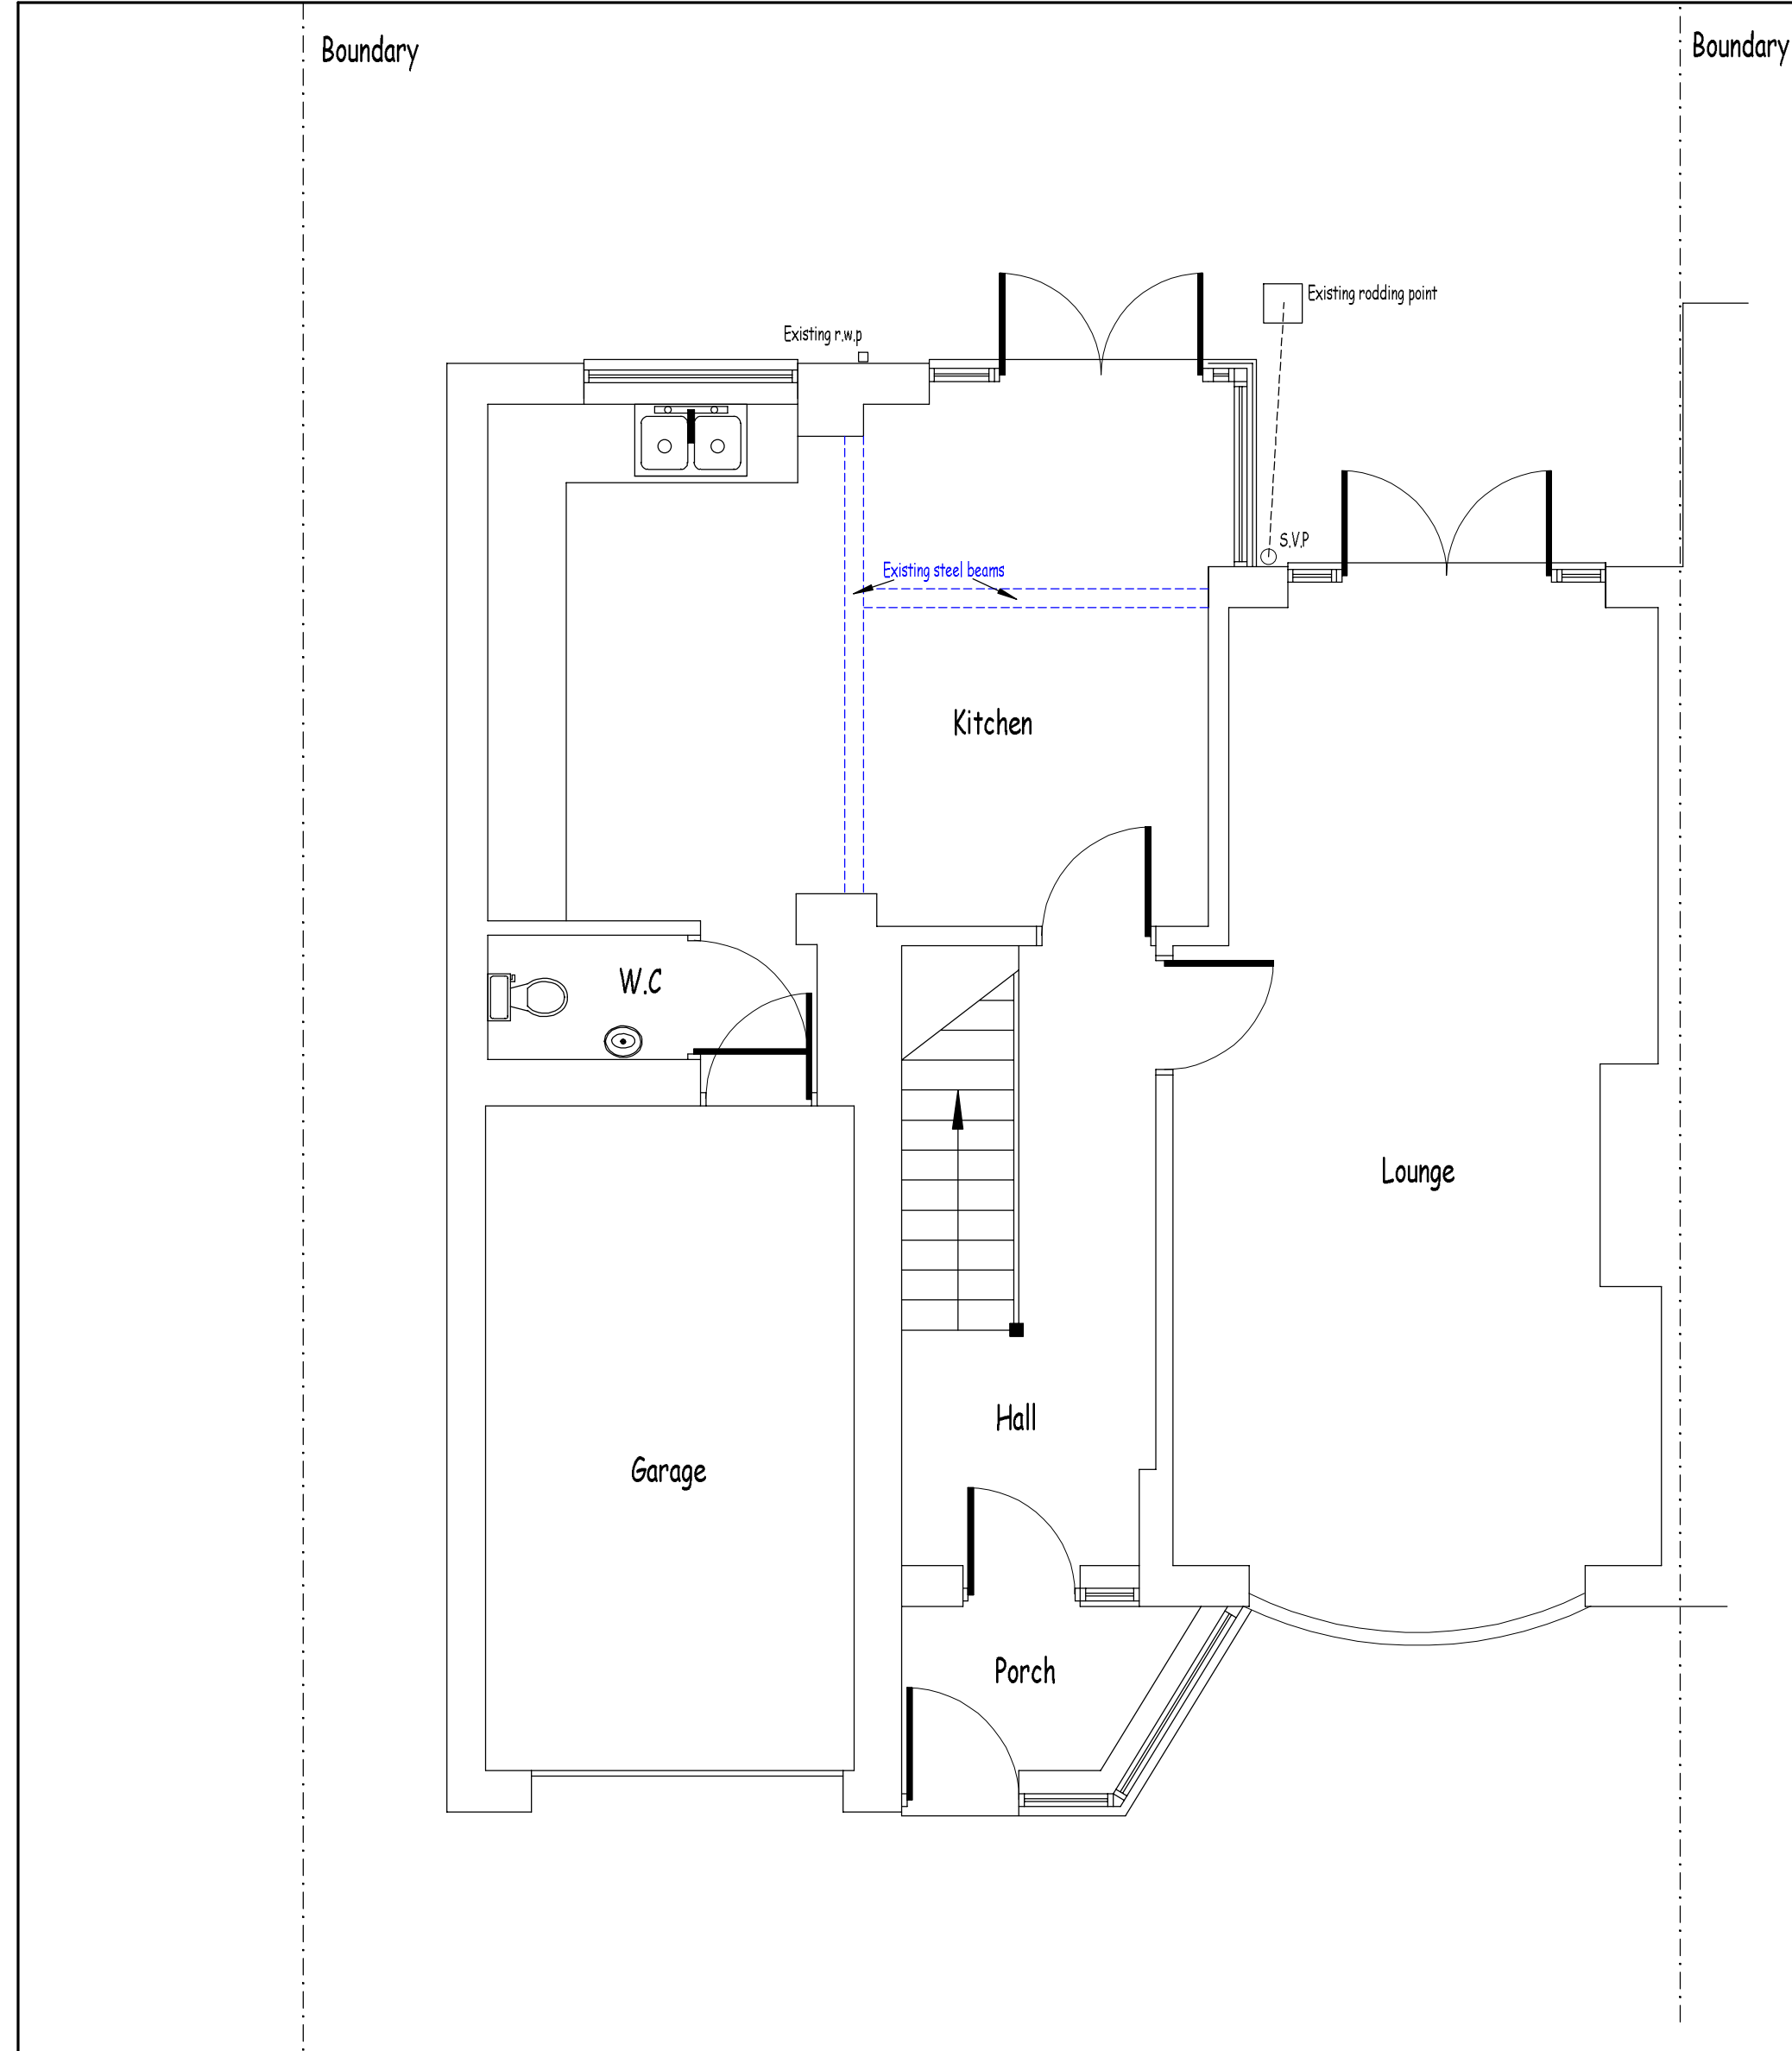

Existing Ground Floor

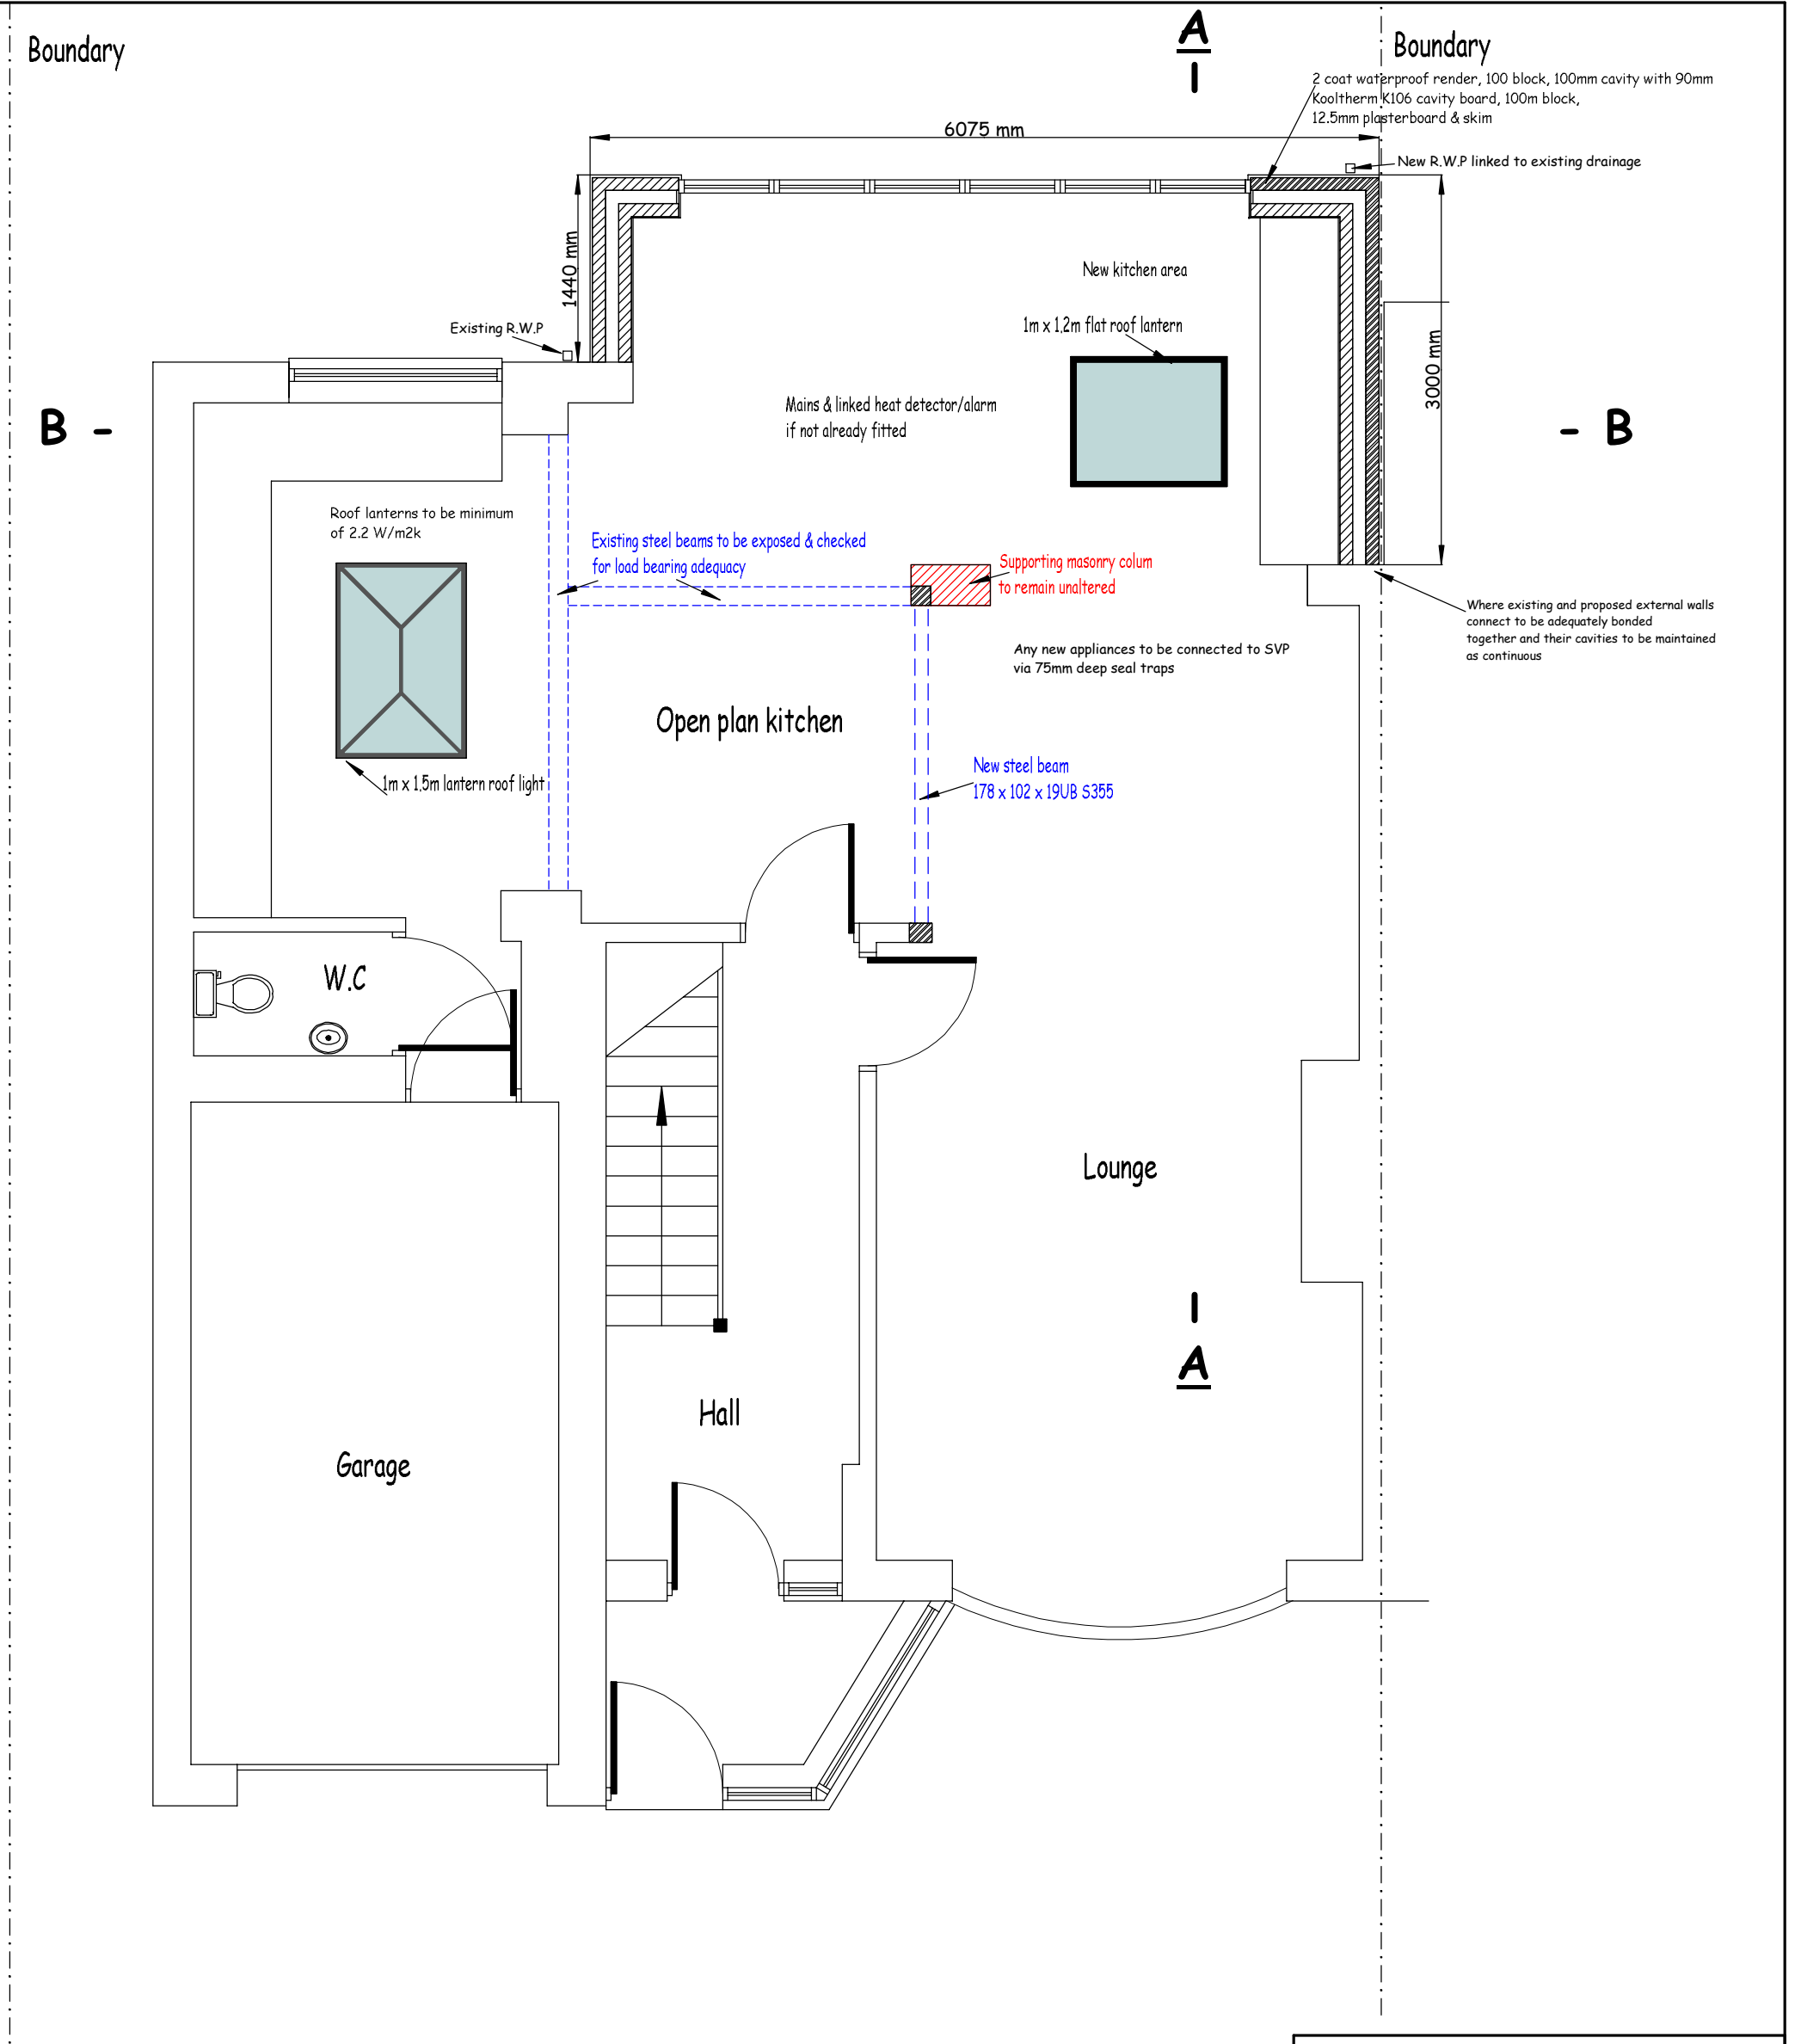

Proposed Ground Floor

Original Plan Paper Size = A2

IMPORTANT NOTE

All dimensions are to be checked on site prior to construction proceeding. Builder to set out work prior to construction and must ensure that no part of the structure encroaches any boundaries. Any work undertaken prior to receiving full Building Regs approval is undertaken at clients/builders own risk

THIS DRAWING IS TO BE READ INCONJUNCTION WITH
DRAWING NO'S 16/06/2026/PM/PLAN/02, 03

Client Mr & Mrs Gibson		
Address 11 Markham Avenue Whitburn South Tyneside SR6 7DE		
Title Single storey rear extension - 3m		
PGM Architectural (Architectural and Structural Design Services) 18 Grassmere Gardens South Shields Tyne and Wear, NE34 0DZ TEL: 07799 060630		
Scale 1:50	Date June 2026	
Drawing No. 16/06/2026/PM/PLAN/01		Revision REV D