
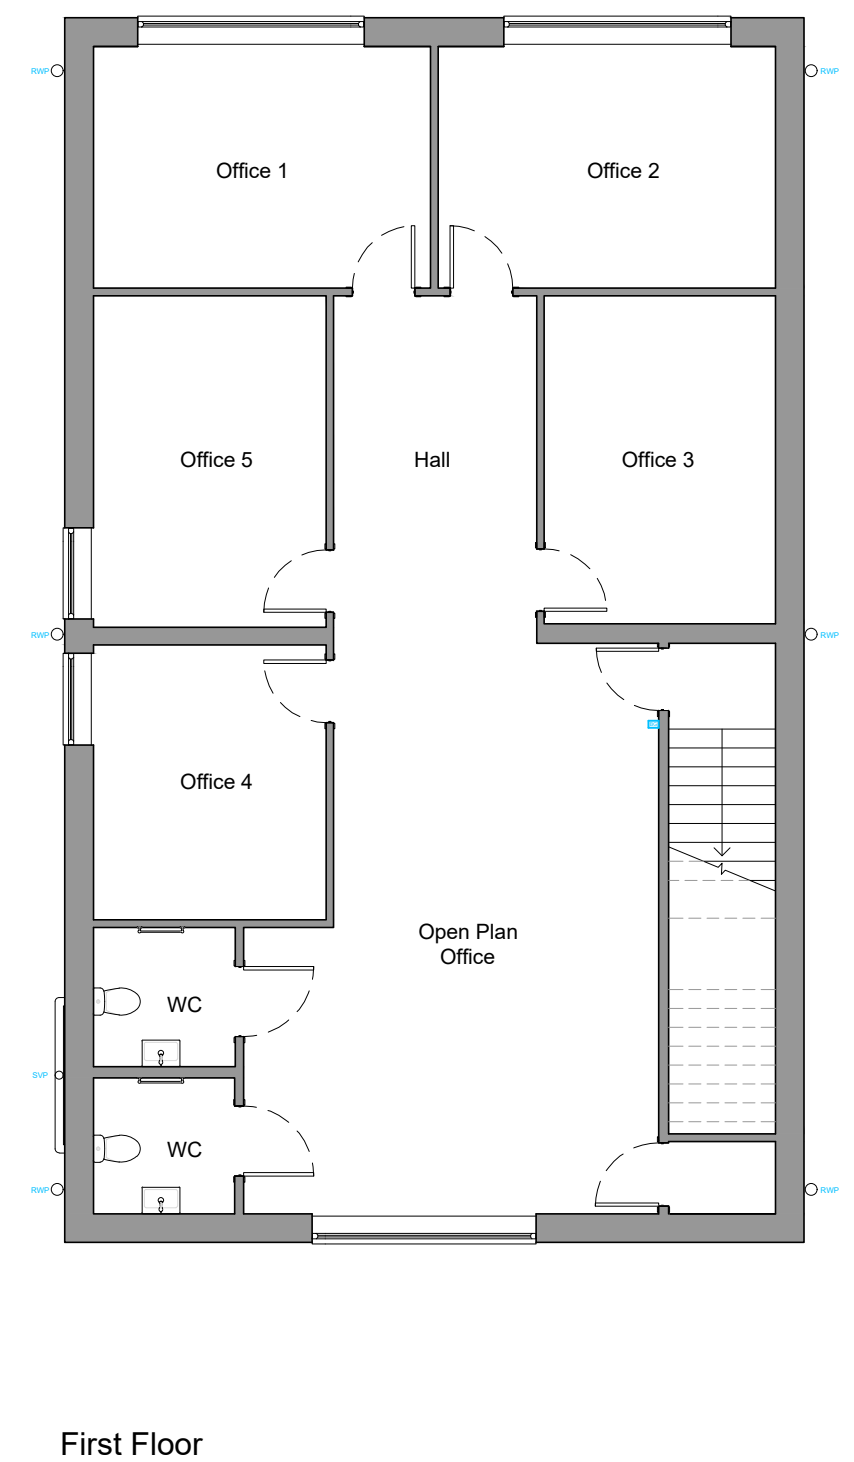


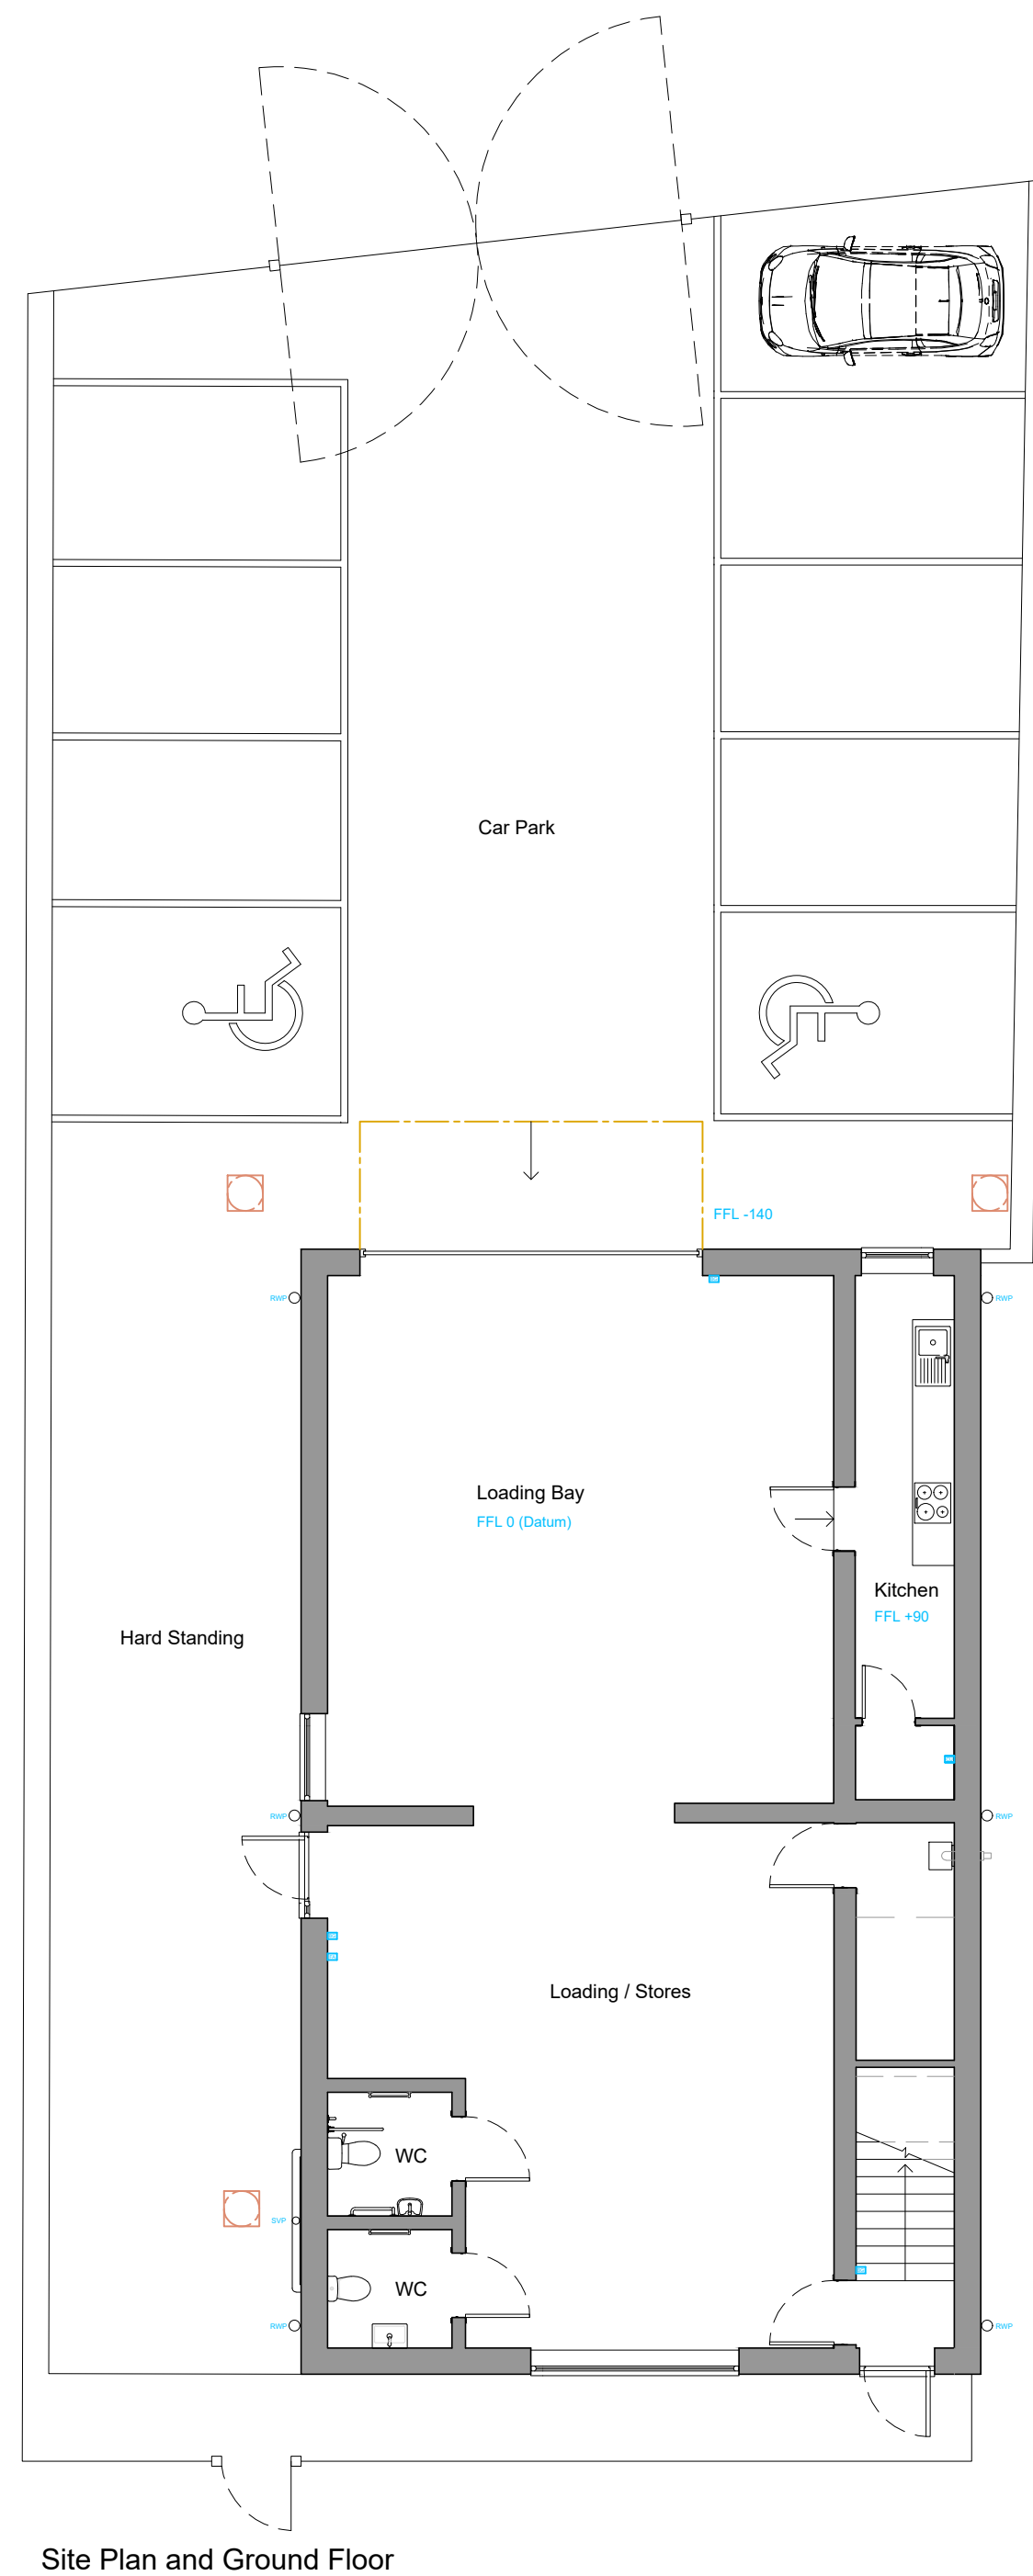

Drawing No.

Project ID	Stage	No.	Scale @A2		
032	+	01	+	110	1:100

Do not scale from this drawing. All dimensions to be checked on site before commencement of work. Any discrepancies, ambiguities and/or omissions to be brought to the attention of MD immediately upon discovery.

THIS DRAWING IS COPYRIGHT

All work are to be carried out in accordance with good building practice and any relevant legislation, British Standards, Codes of Practice, etc, in force at the time of the execution of the works. This drawing is to be read in conjunction with all relevant job drawings.

