


NOTES

1. DRAWING IS FOR INFORMATION ONLY.

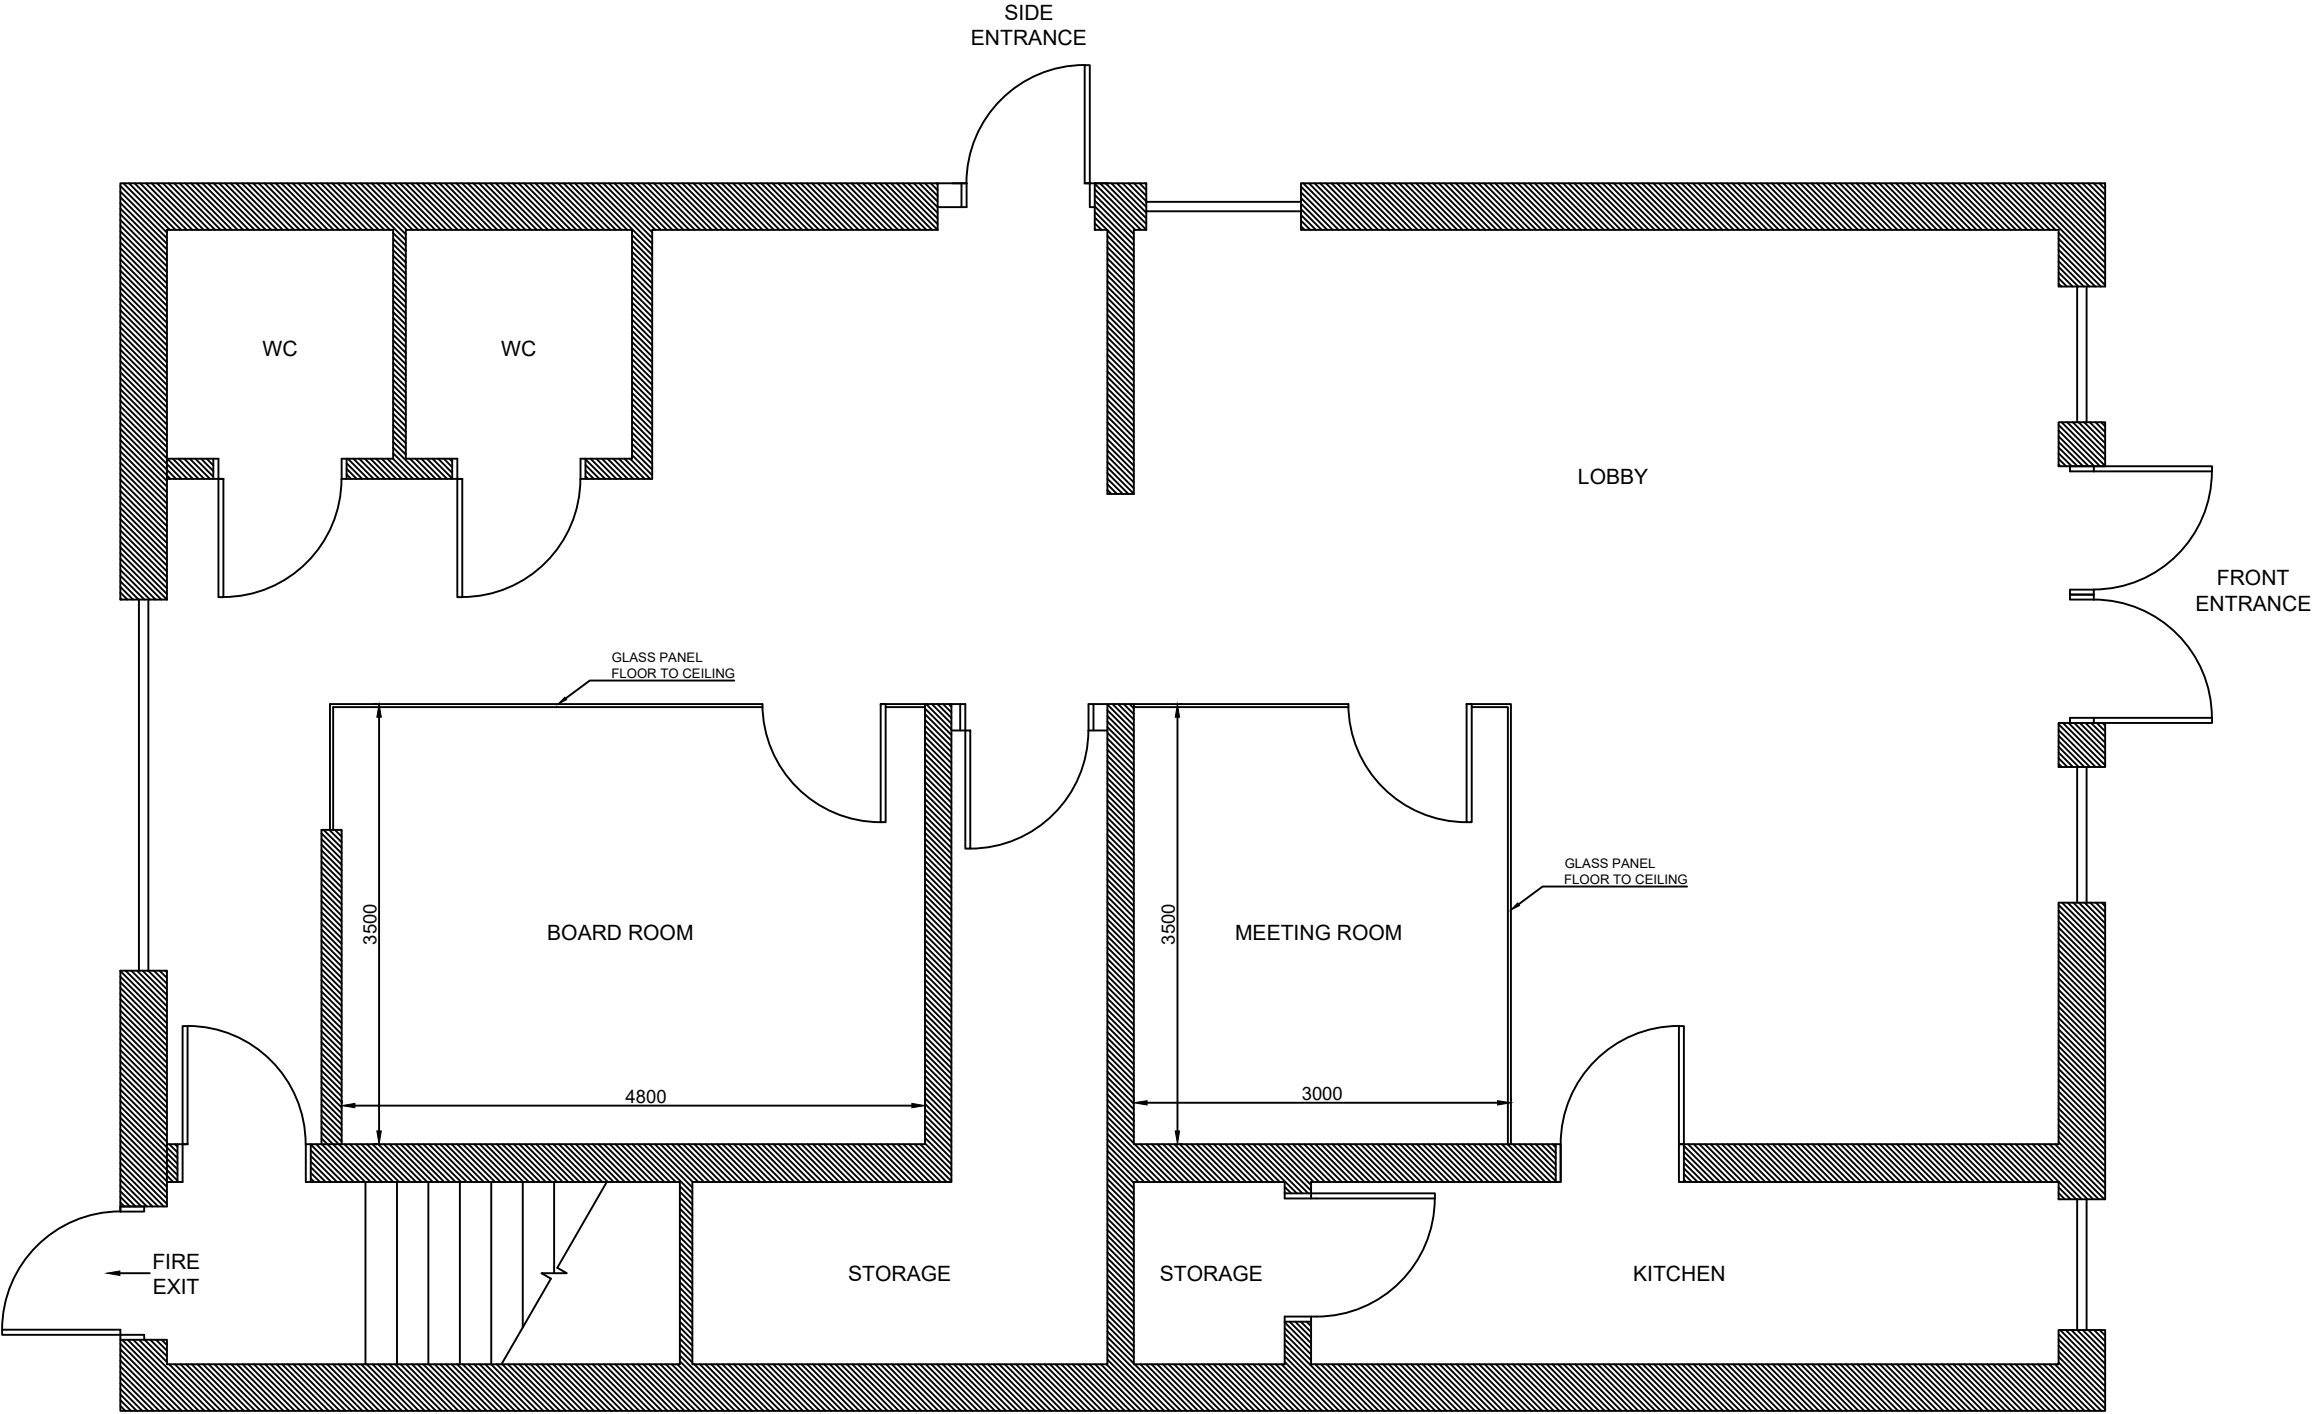

A	28.07.26	ISSUED FOR INFORMATION	RU	DLS
REV	DATE	DESCRIPTION	BY	CHK/APP
STATUS FOR INFORMATION				
PROJECT FINDLAY TODD ACCOUNTANTS				
AREA SHAFTSBURY AVENUE				
TITLE SHAFTSBURY AVENUE GROUND FLOOR UPDATED LAYOUT				
CLIENT F.T.A				
DRAWING NO. N/A	ID. N/A	SCALE NTS	SHT 1 / 1	REV A