
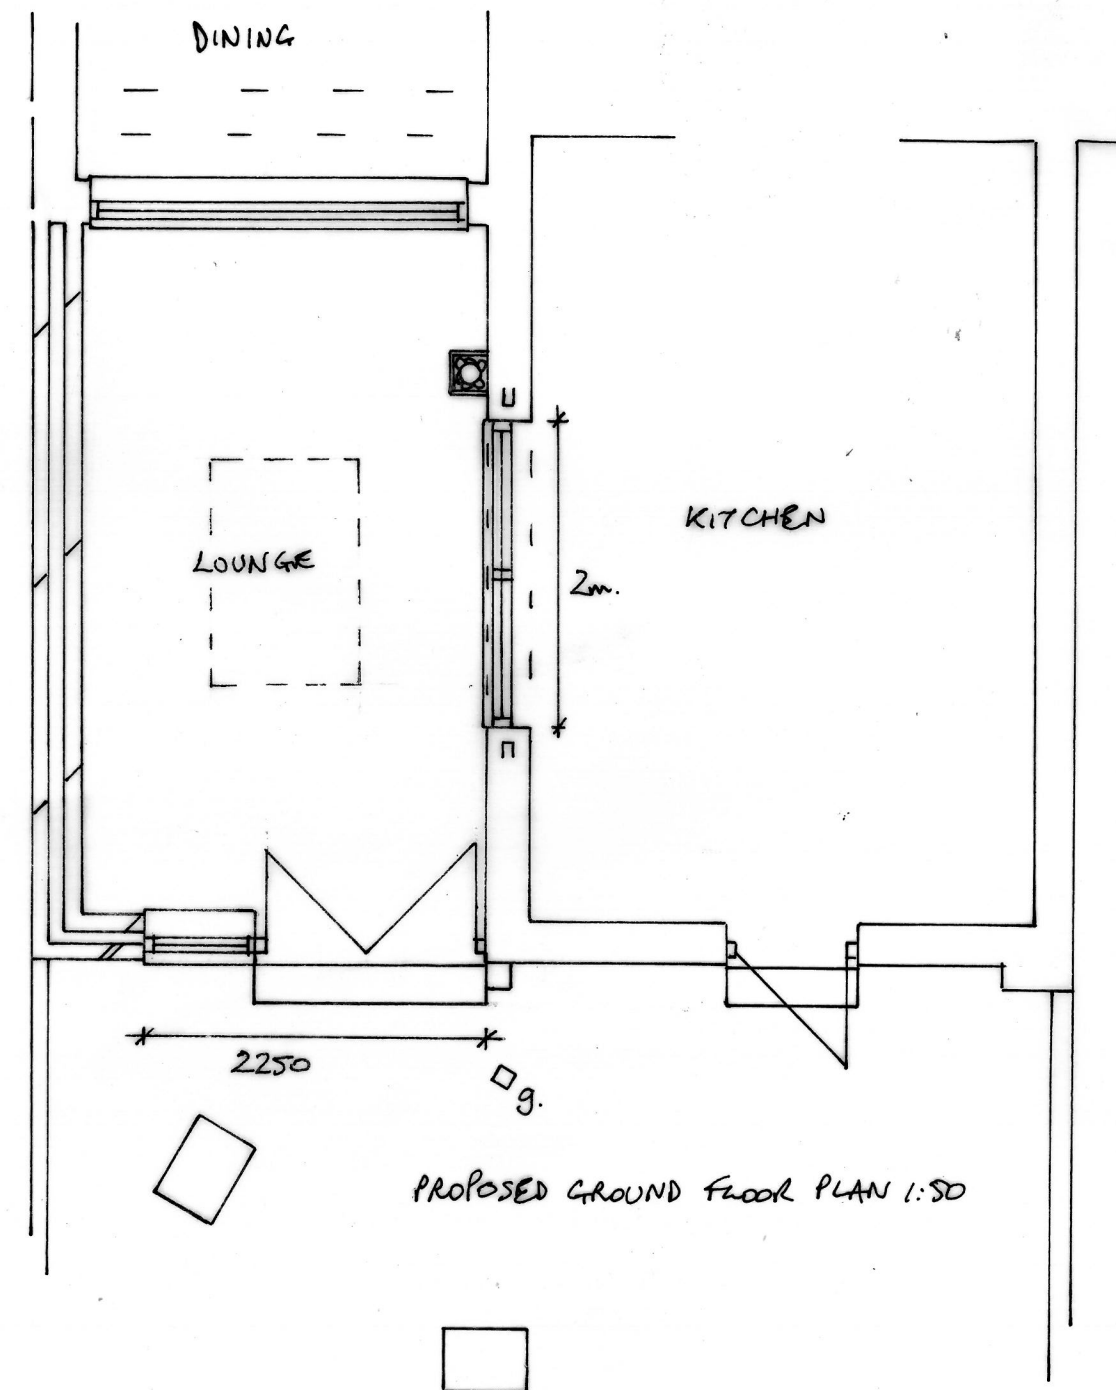
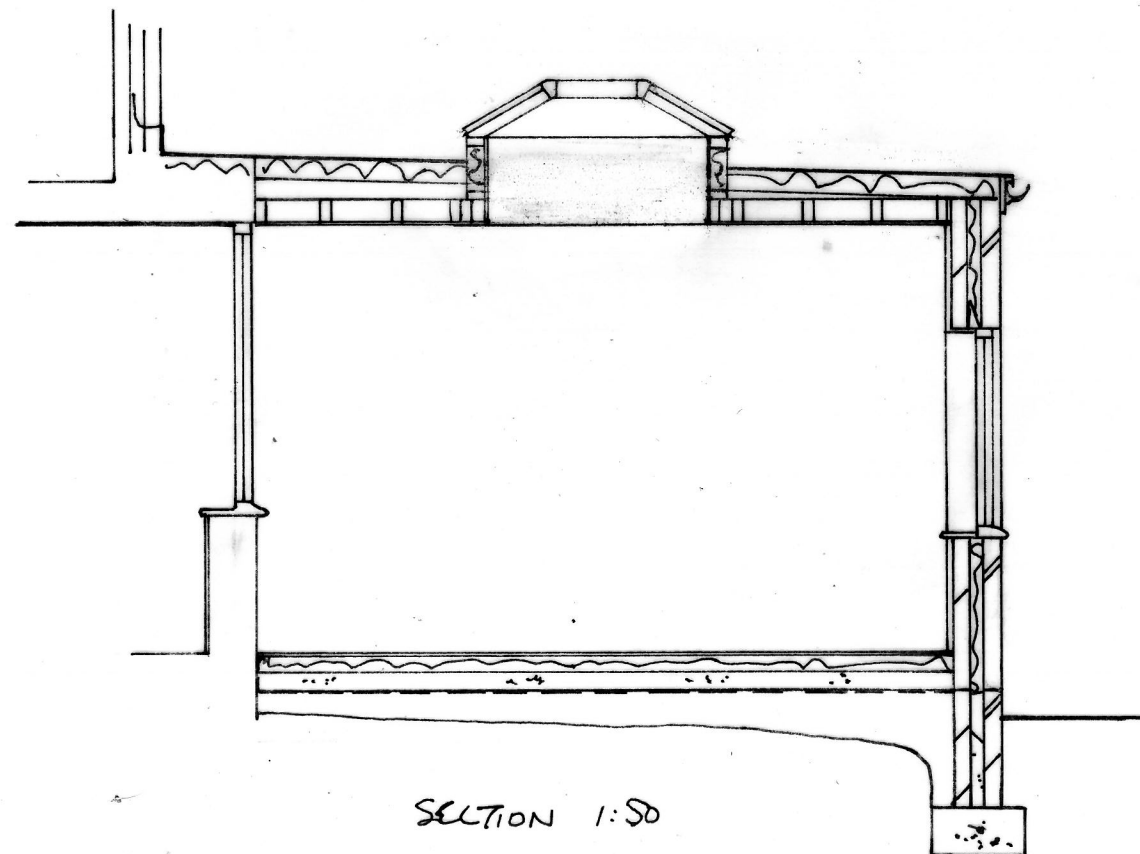
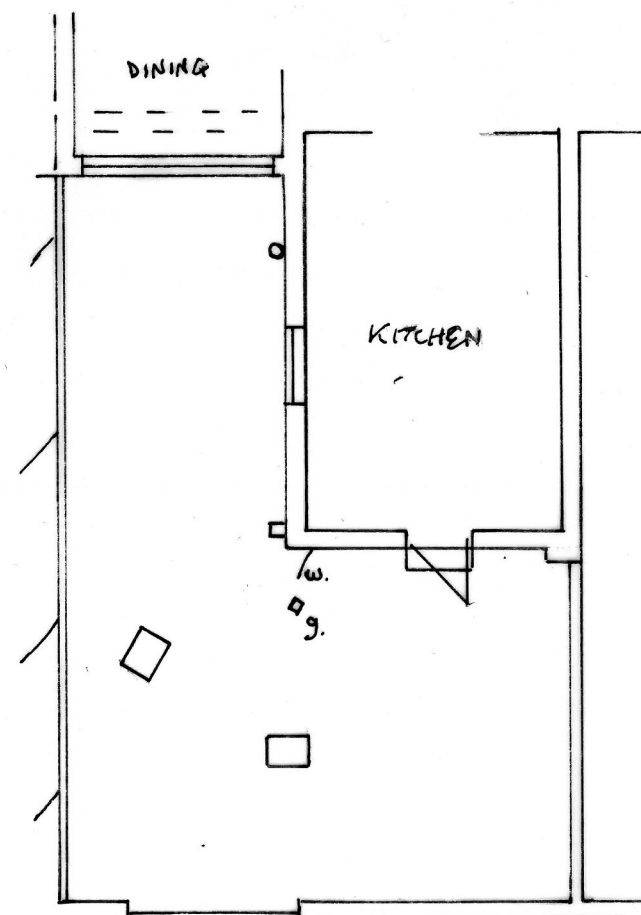


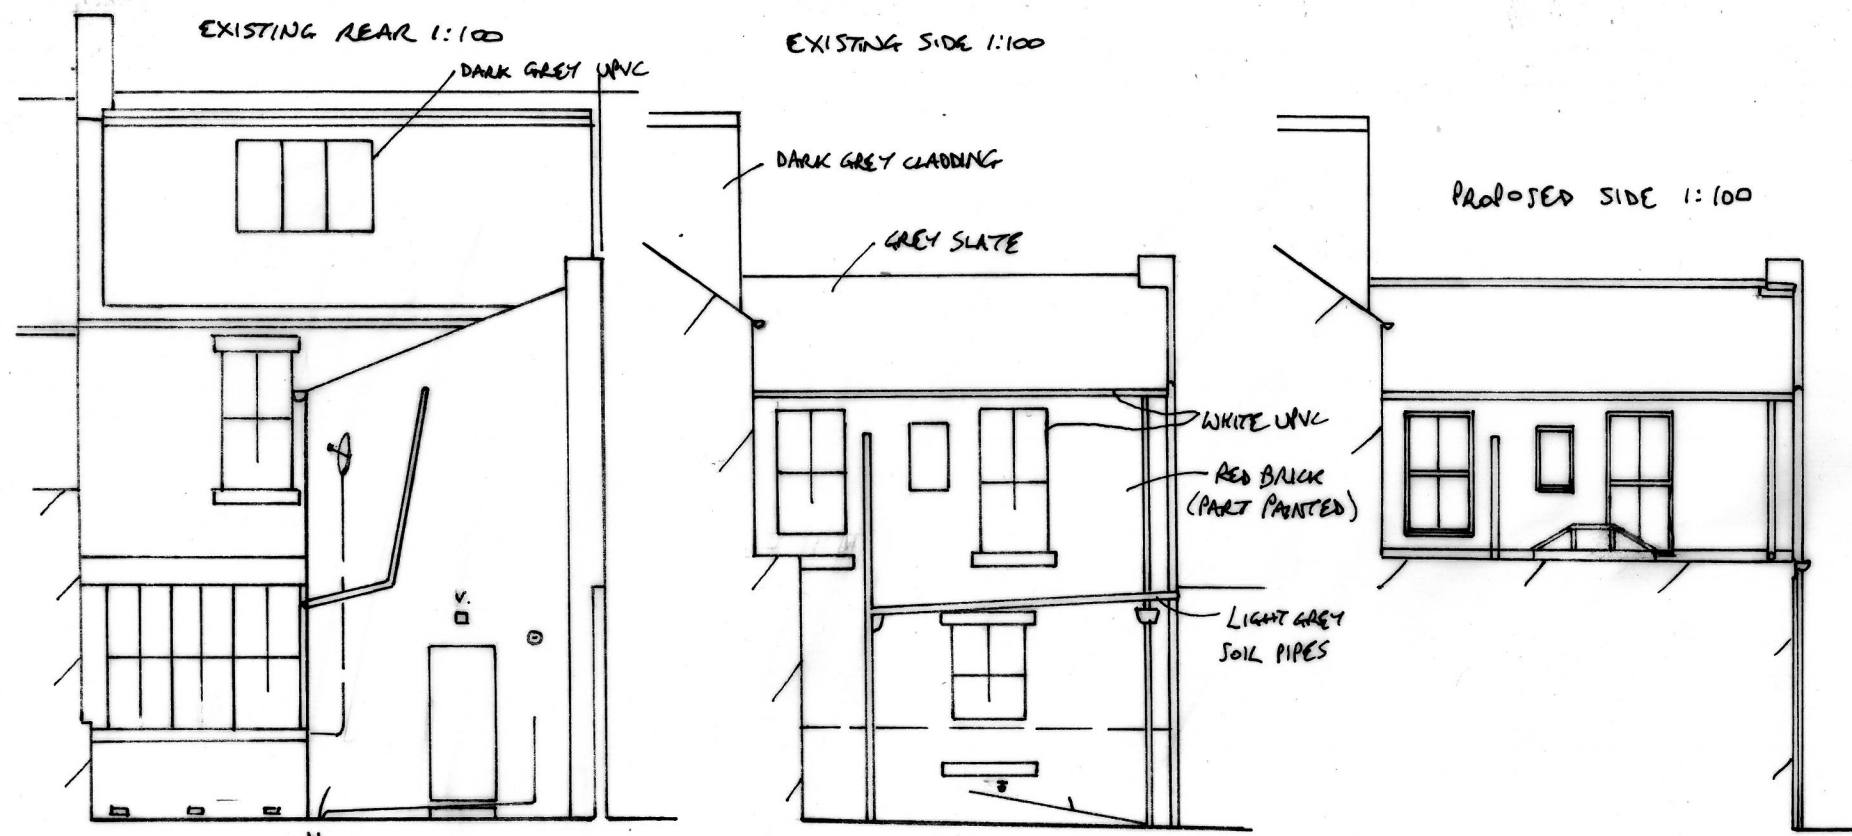

PROPOSED EXTENSION TO 34 BARING STREET, S. SHIELDS
FOR MR. & MRS. MIAH
DRG NO 0736/0205/553