



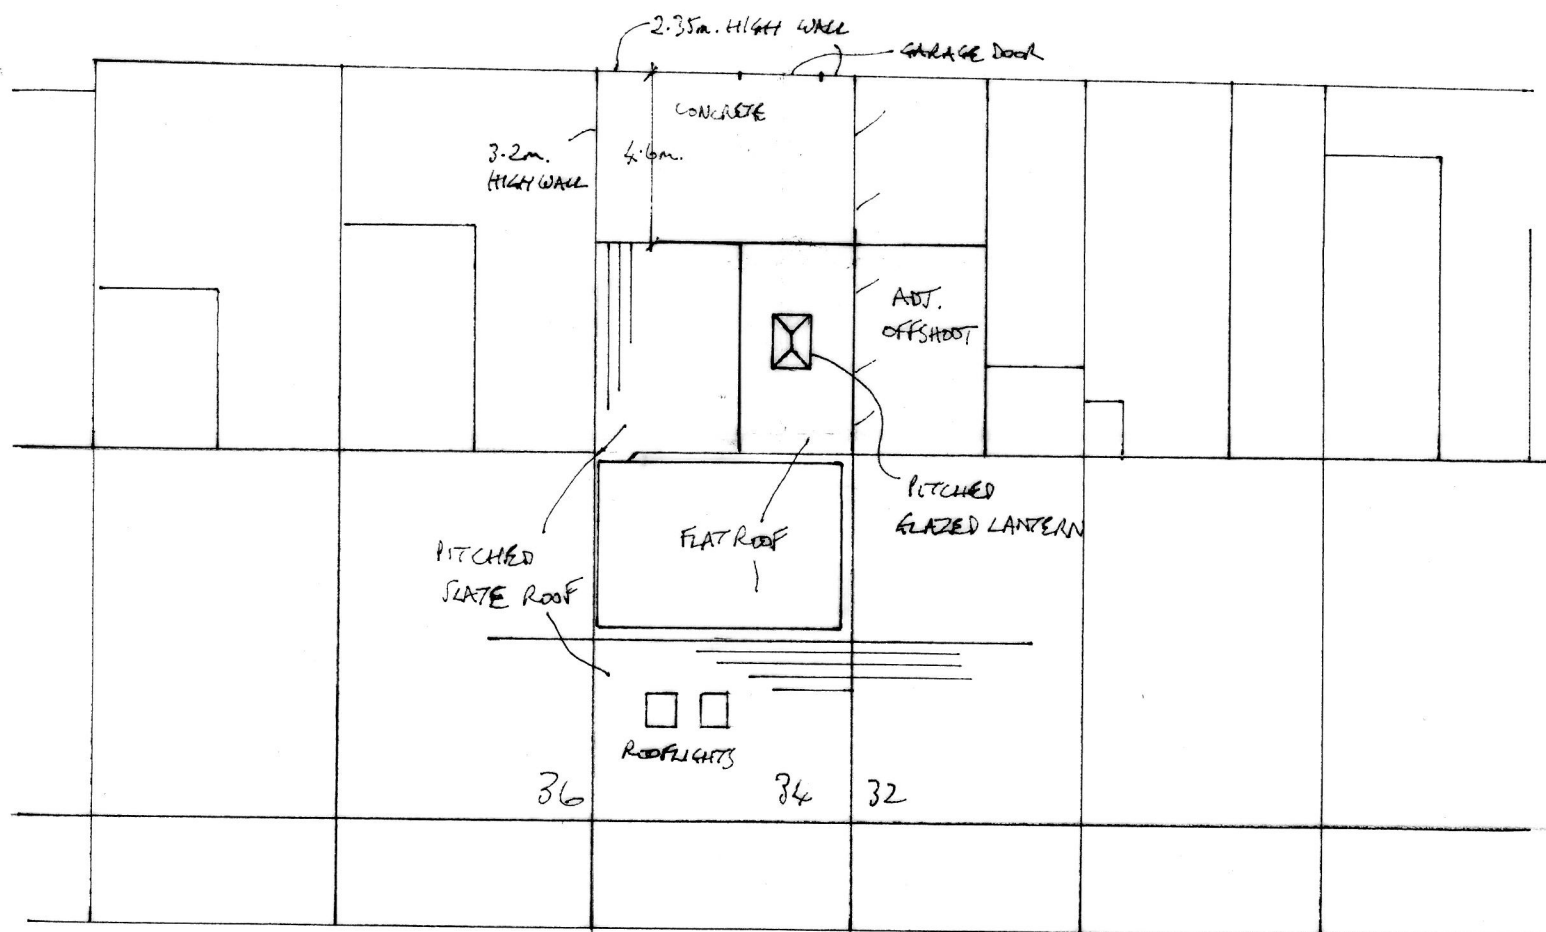

34 BARING ST., S. SHIELDS
1:200 SITE/ROOF PLAN
PROPOSED

BARING STREET

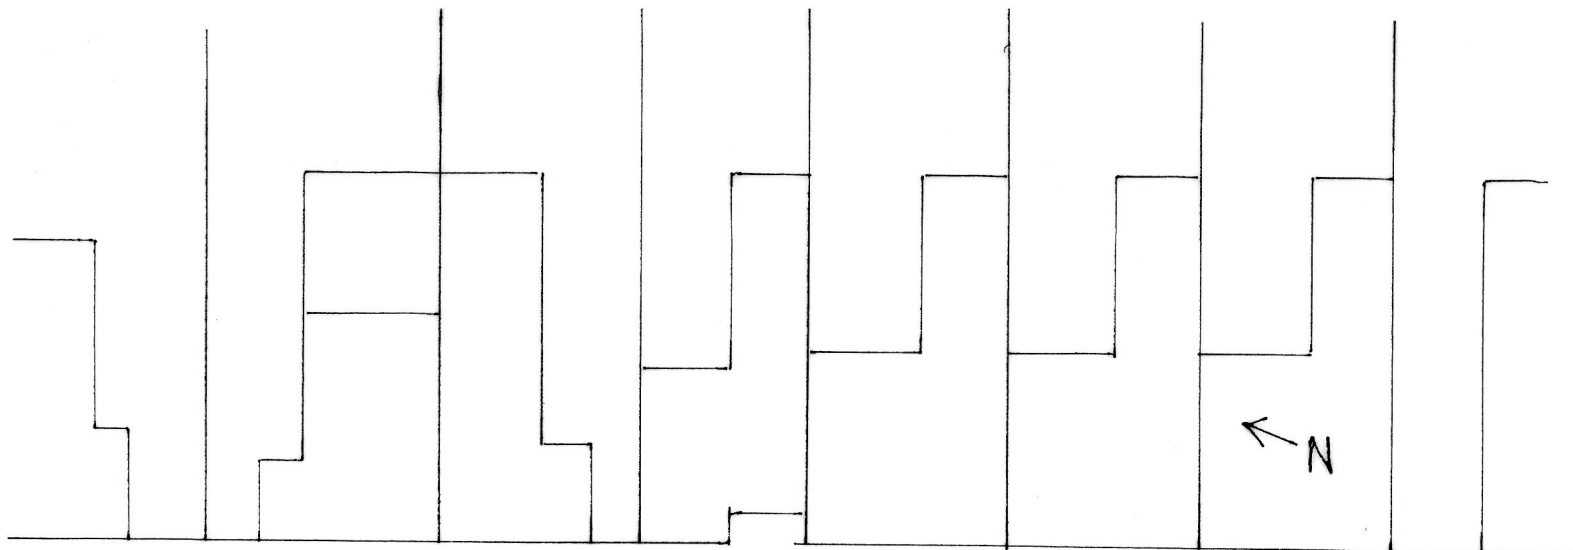