



36 Ravensbourne Avenue, NE36 0EG
Location Plan: 2Ha @ scale 1:1250 on A4 sheet.

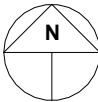

Location Plan	Project No. 1822	
	Sheet No. 01	
36 Ravensbourne Avenue, East Boldon	Revision A	Issued 16.04.2026
	Drawn by JMC	
Johnston	Scale @ A4 1 : 1250	

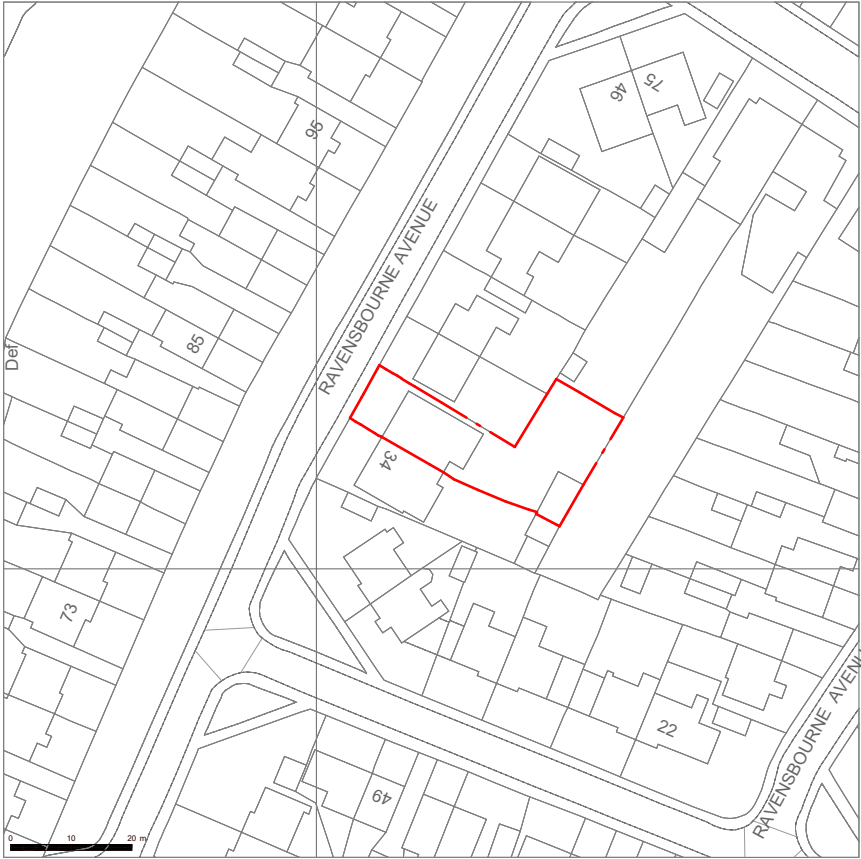