
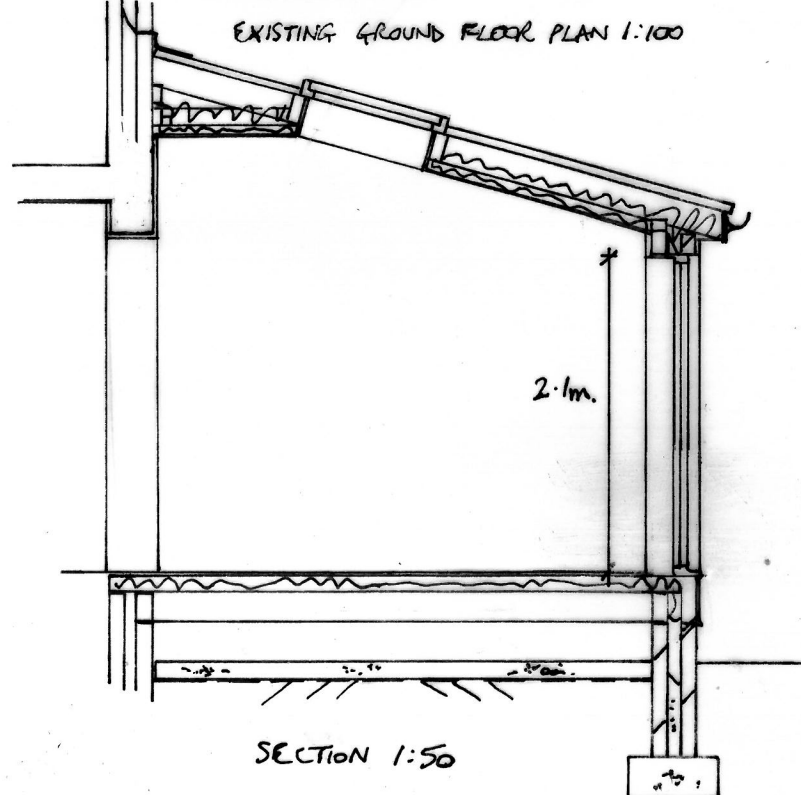
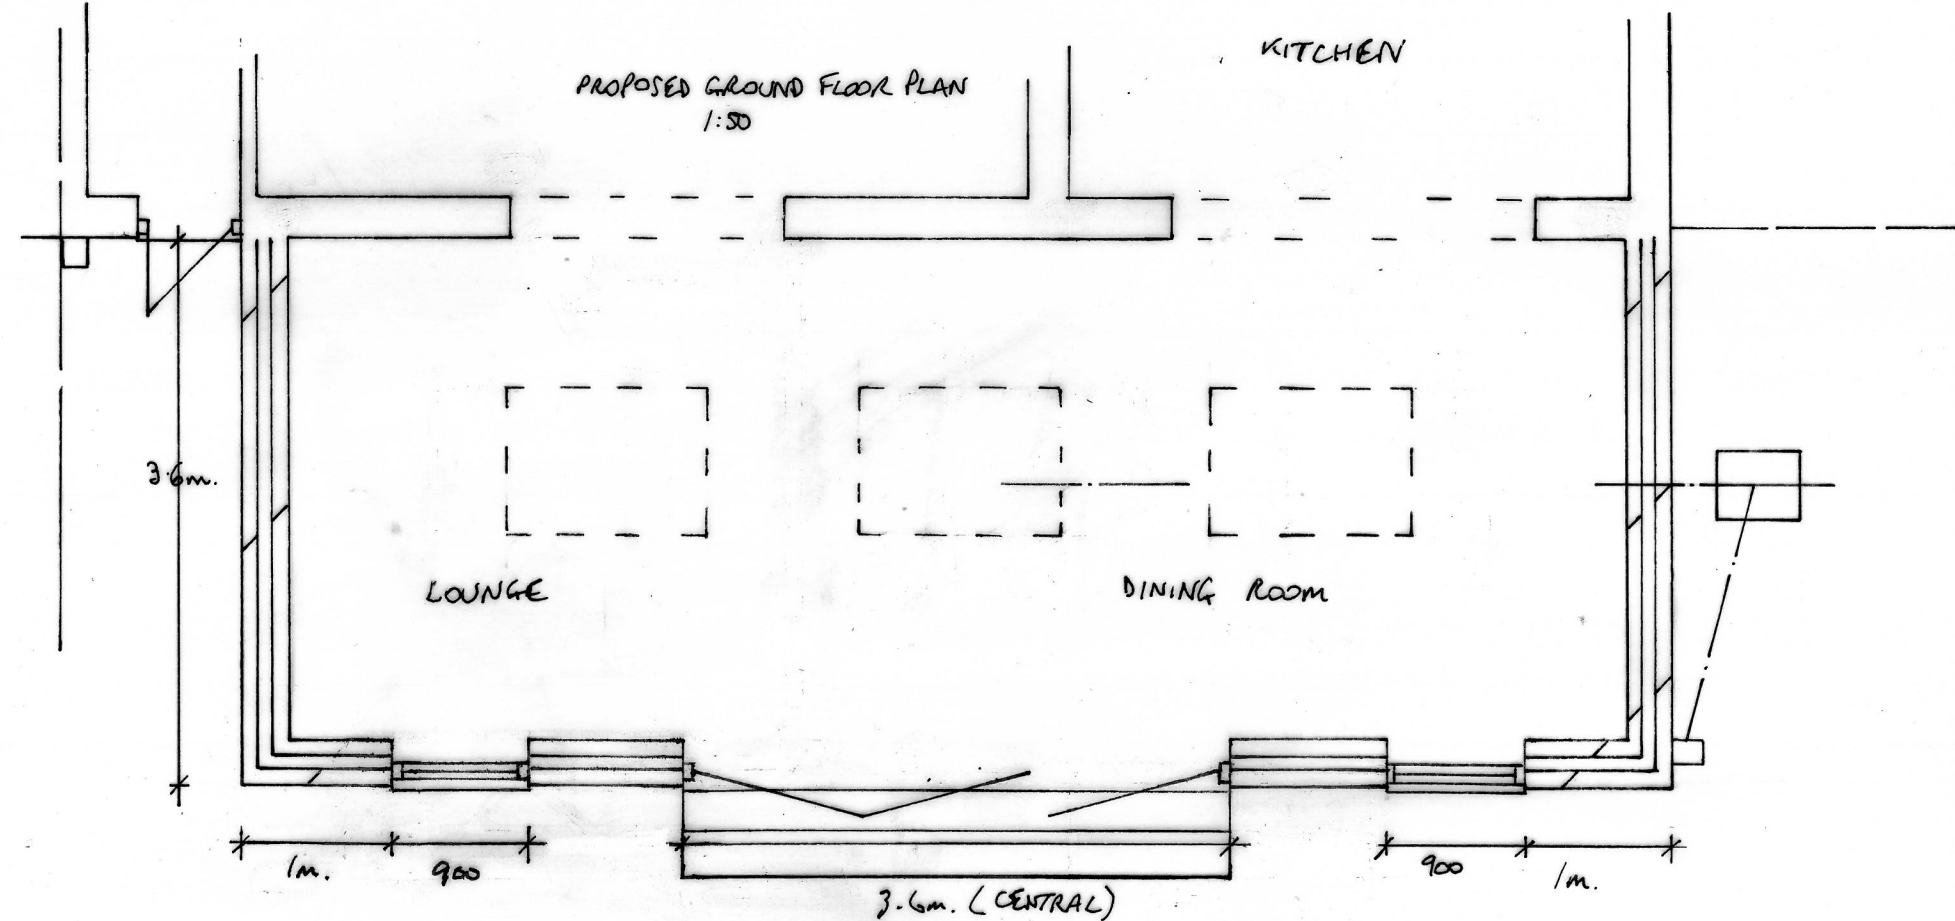
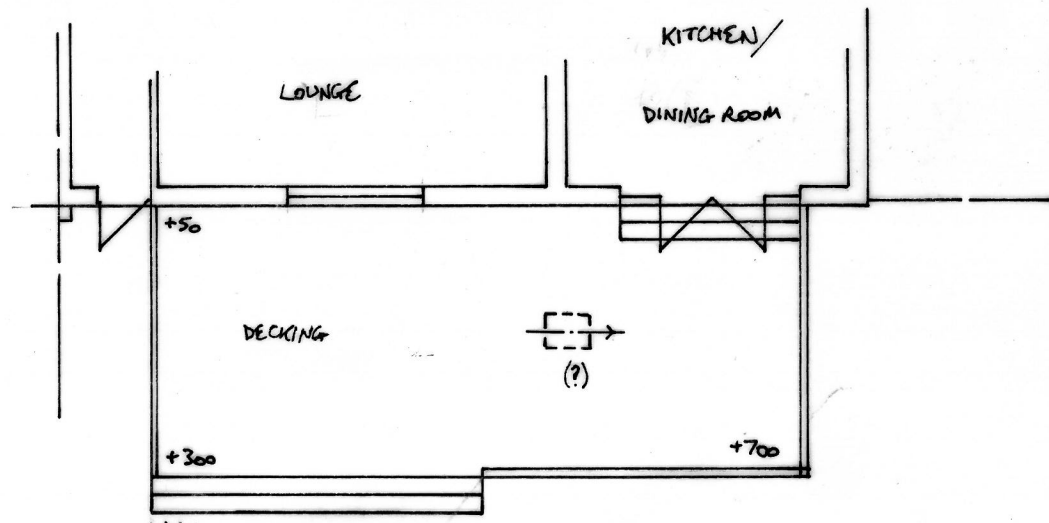
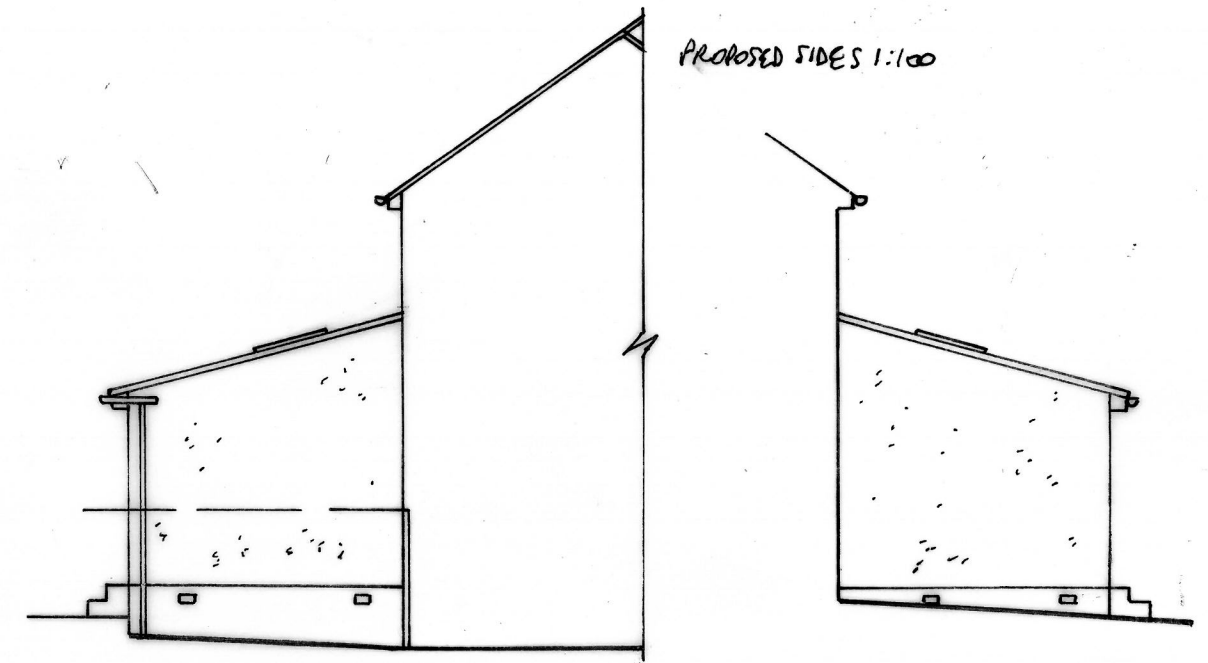
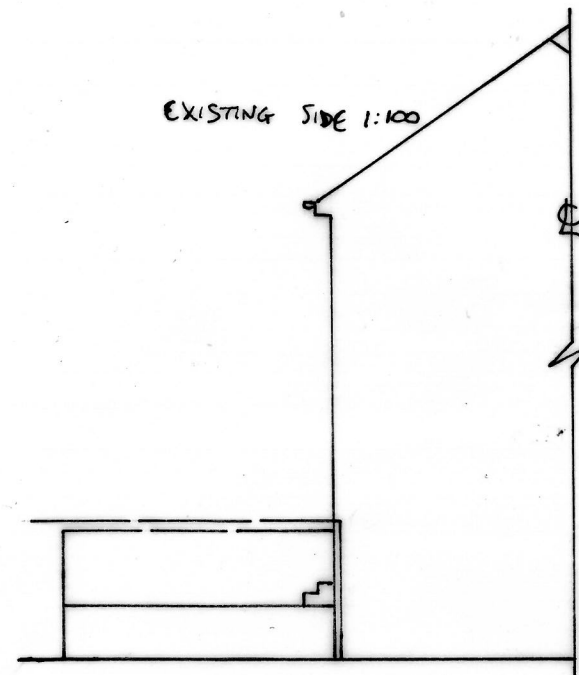


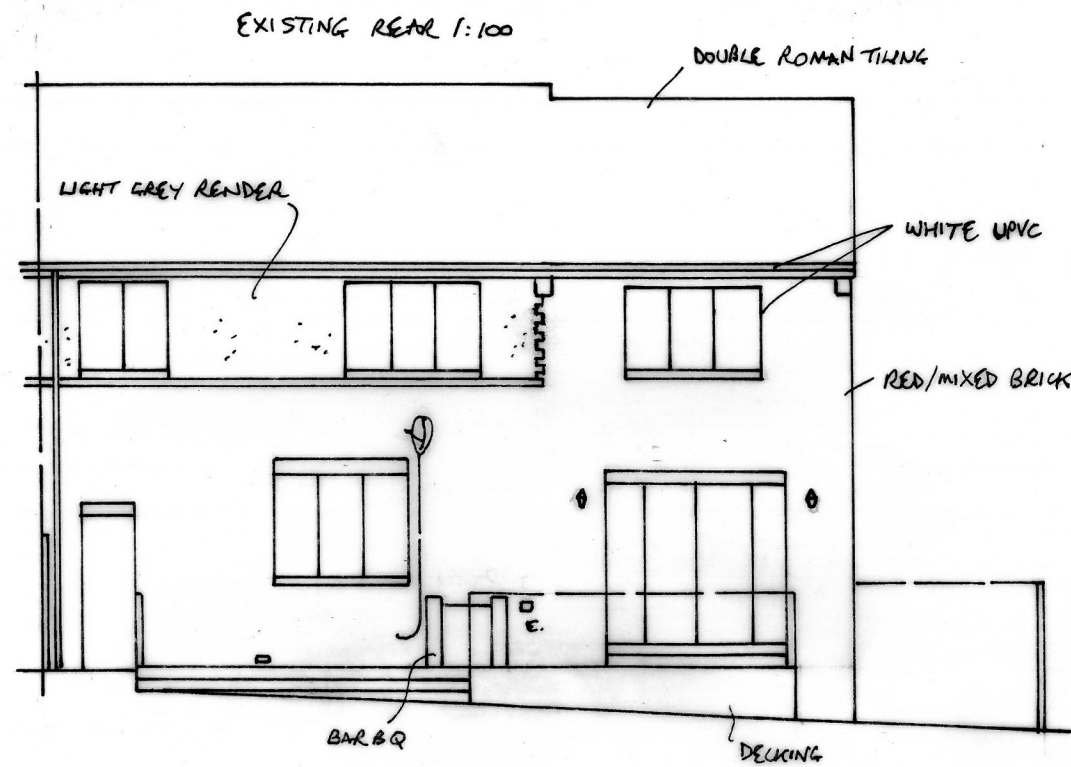

PROPOSED EXTENSION TO 1 BIRCH AVE., WHITBURN
FOR MR. & MRS. LAIDLER DRG NO 0752/8895/314

REV. A. 30/7/26
B 12/8/26 ROOFLIGHTS