



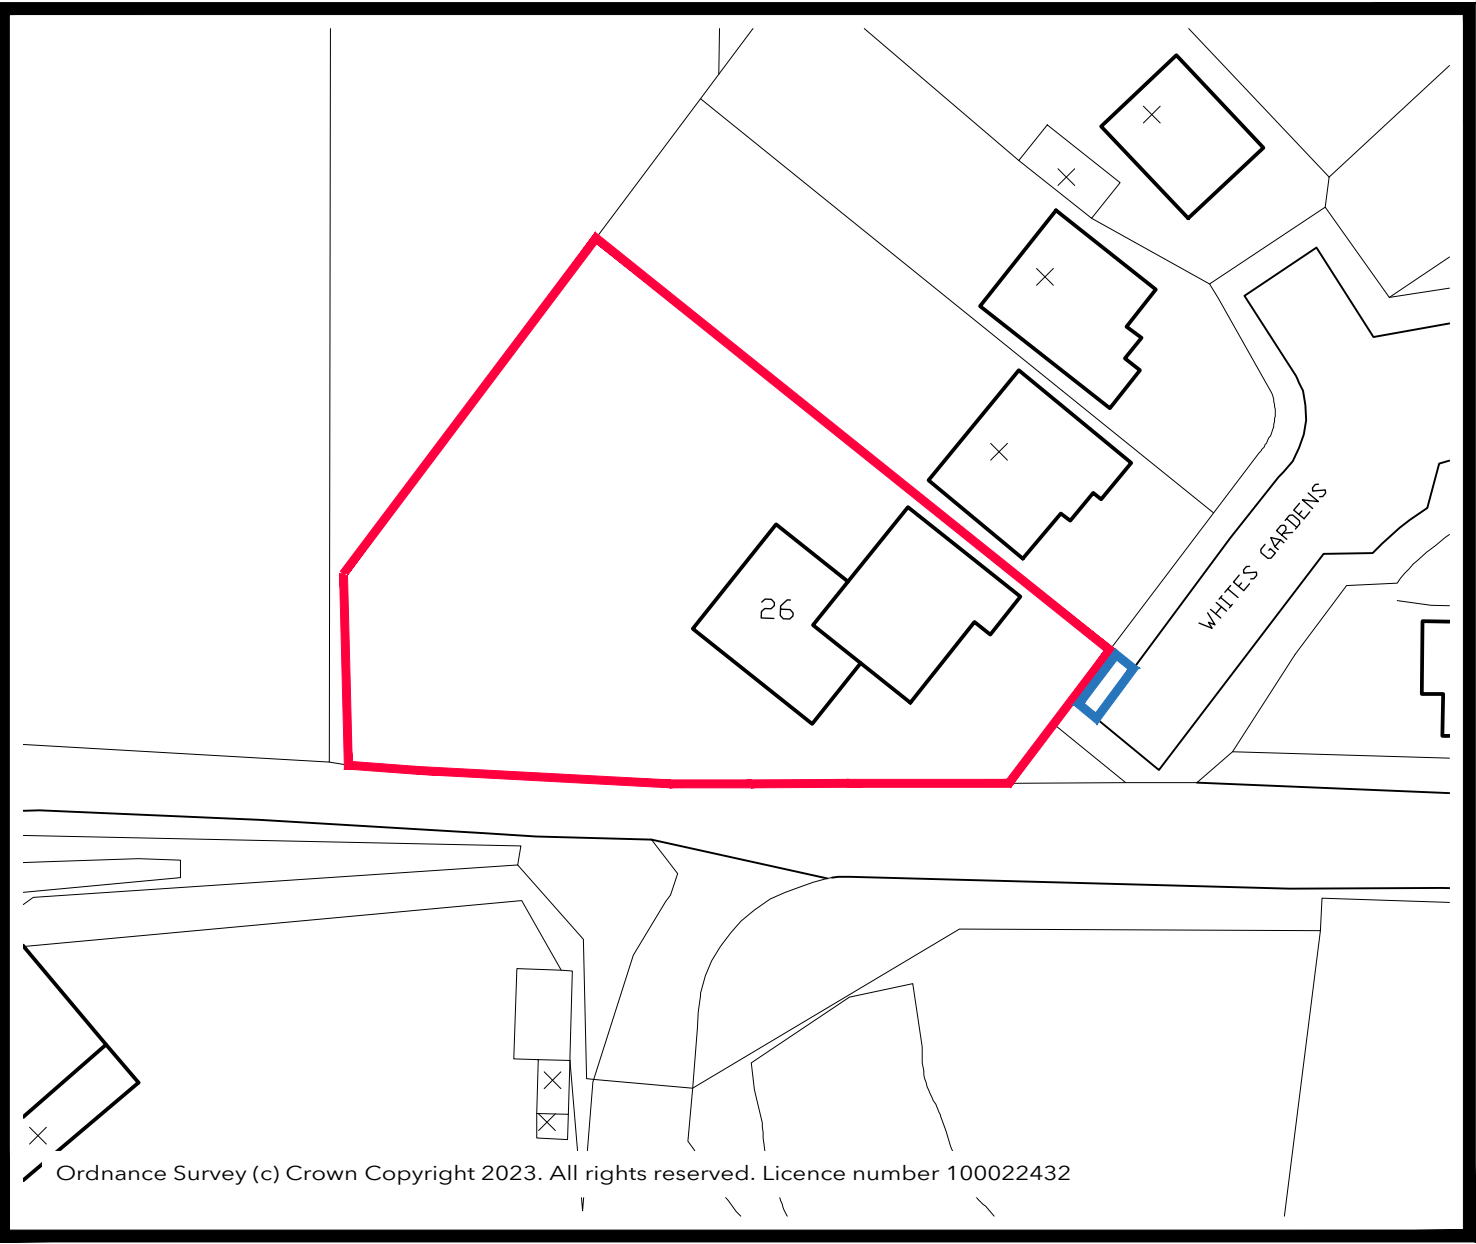

Ordnance Survey (c) Crown Copyright 2023. All rights reserved. Licence number 100022432

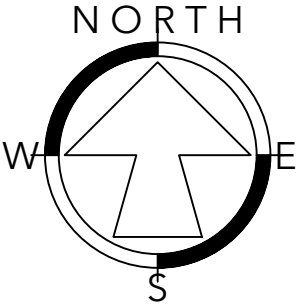

P11st Issue		KGND		14/08/23
Rev	Description	By	Chk'd	Date
Drawing Status: PRELIMINARY				
The Home Designers Ltd Unit 16, The Stottie Shed, Baker's Yard, Christon Road, Gosforth, Newcastle upon Tyne NE3 1XD				
E: enquiries@thehomedesigners.co.uk T: 0191 477 6677		© THE HOME DESIGNERS LTD		
www.thehomedesigners.co.uk				
Client: Mrs Lesley Anderson				
Project: Proposed loft conversion @ 26 Whites Gardens, Hebburn NE31 1AU				
Drawing Title: Existing Block Plan				
Scale: (A4 sheet) 1:500		Drawn / Chk'd: KG / ND		Date: Aug'23
Project No: THD23-025		Drawing No: 02		Rev: P1

G:\shortcuts\targets-by-id\104RH6TISGdM5R8IQZSL1VxJ2_HKJ25\Shared\01_The Home Designers\01_The Home Designers\Projects\2023\THD23-025 26 Whites Gardens, Hebburn\01 THD Drawings\01.1 CAD drawings\Templates\THD23-025 ExPrPlansElevs.dwg