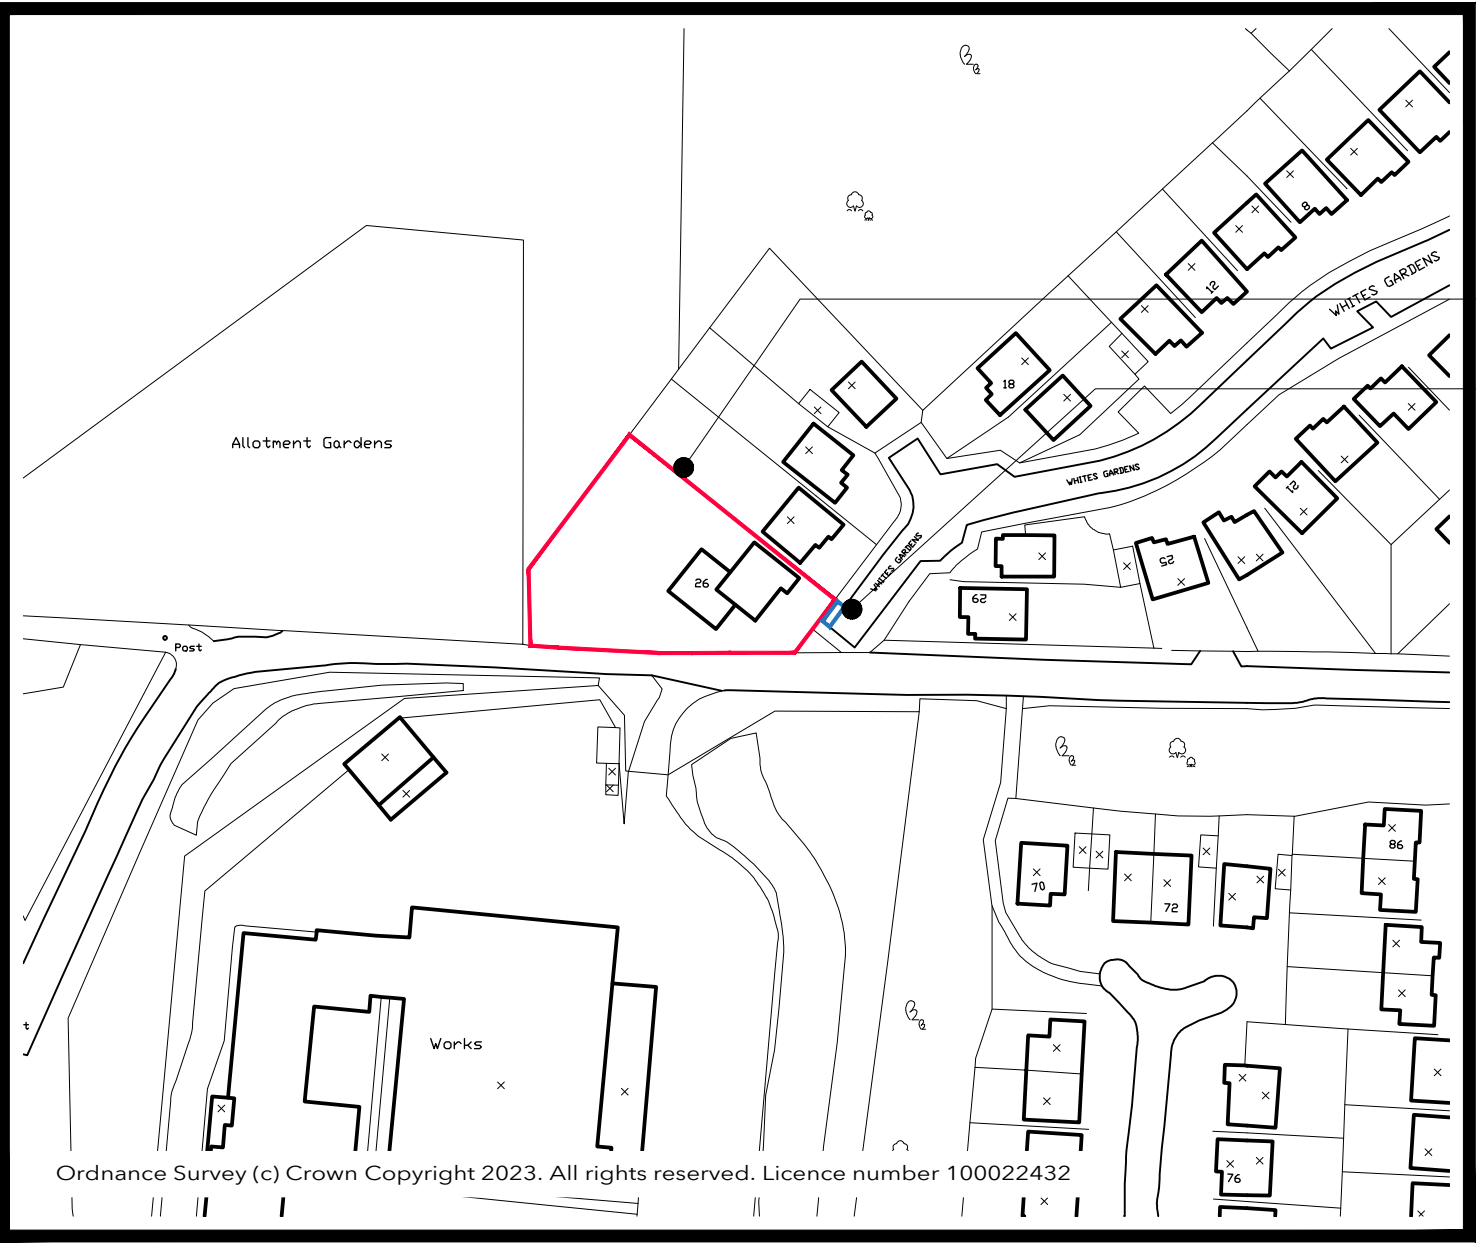


P1	1st Issue	KG	ND	14/08/23
Rev	Description	By	Chk'd	Date

Drawing Status:
PRELIMINARY

The Home Designers Ltd
Unit 16, The Stottie Shed,
Baker's Yard, Christon Road, Gosforth,
Newcastle upon Tyne NE3 1XD

E: enquiries@thehomedesigners.co.uk
T: 0191 477 6677

© THE HOME DESIGNERS LTD



www.thehomedesigners.co.uk

Client:
Mrs Lesley Anderson

Project:
**Proposed loft conversion @ 26 Whites
Gardens, Hebburn NE31 1AU**

Drawing Title:
Location Plan

Scale: (A4 sheet) 1:1250	Drawn / Chk'd: KG / ND	Date: Aug'23
Project No: THD23-025	Drawing No: 01	Rev: P1

G:\shortcuts\targets-by-id\104RH6TISGdM5R8IQZSL1Vx2_HKJ25\Shared\01_The Home Designers\104RH6TISGdM5R8IQZSL1Vx2_HKJ25\Projects\2023\THD23-025 26 Whites Gardens, Hebburn\01 THD Drawings\01.1 CAD drawings\Templates\THD23-025 ExPrPlansElevs.dwg

© The Home Designers (NE) Ltd