


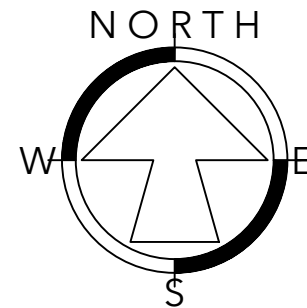

Position of new works.

P4	Updated to clarify area of works.	ND	11.08.26
P3	Dormer & Loft Layout alterations	KG	ND 11/03/24
P2	Loft plan alterations, 2nd Dormer etc	KG	ND 26/10/23
P1	1st Issue	KG	ND 14/08/23

Rev	Description	By	Chk'd	Date
-----	-------------	----	-------	------

Drawing Status:
PRELIMINARY

The Home Designers Ltd
Unit 16, The Stottie Shed,
Baker's Yard, Christon Road, Gosforth,
Newcastle upon Tyne NE3 1XD

E: enquiries@thehomedesigners.co.uk
T: 0191 477 6677

© THE HOME DESIGNERS LTD



www.thehomedesigners.co.uk

Client:

Mrs Lesley Anderson

Project:

**Proposed loft conversion @ 26 Whites
Gardens, Hebburn NE31 1AU**


Drawing Title:

Proposed Block Plan

Scale: (A4 sheet) 1:500	Drawn / Chk'd: KG / ND	Date: Aug'23
Project No: THD23-025	Drawing No: 03	Rev: P4

G:\shortcuts\targets-by-id\104RH6TISGdM5R8IQZSL1VxZ_HKJ25\Shared\01_The Home Designers\01_The Home Designers\Projects\2023\THD23-025 26 Whites Gardens, Hebburn\01 THD Drawings\01.1 CAD drawings\Templates\THD23-025 ExPrPlansElevs.dwg

© The Home Designers (NE) Ltd

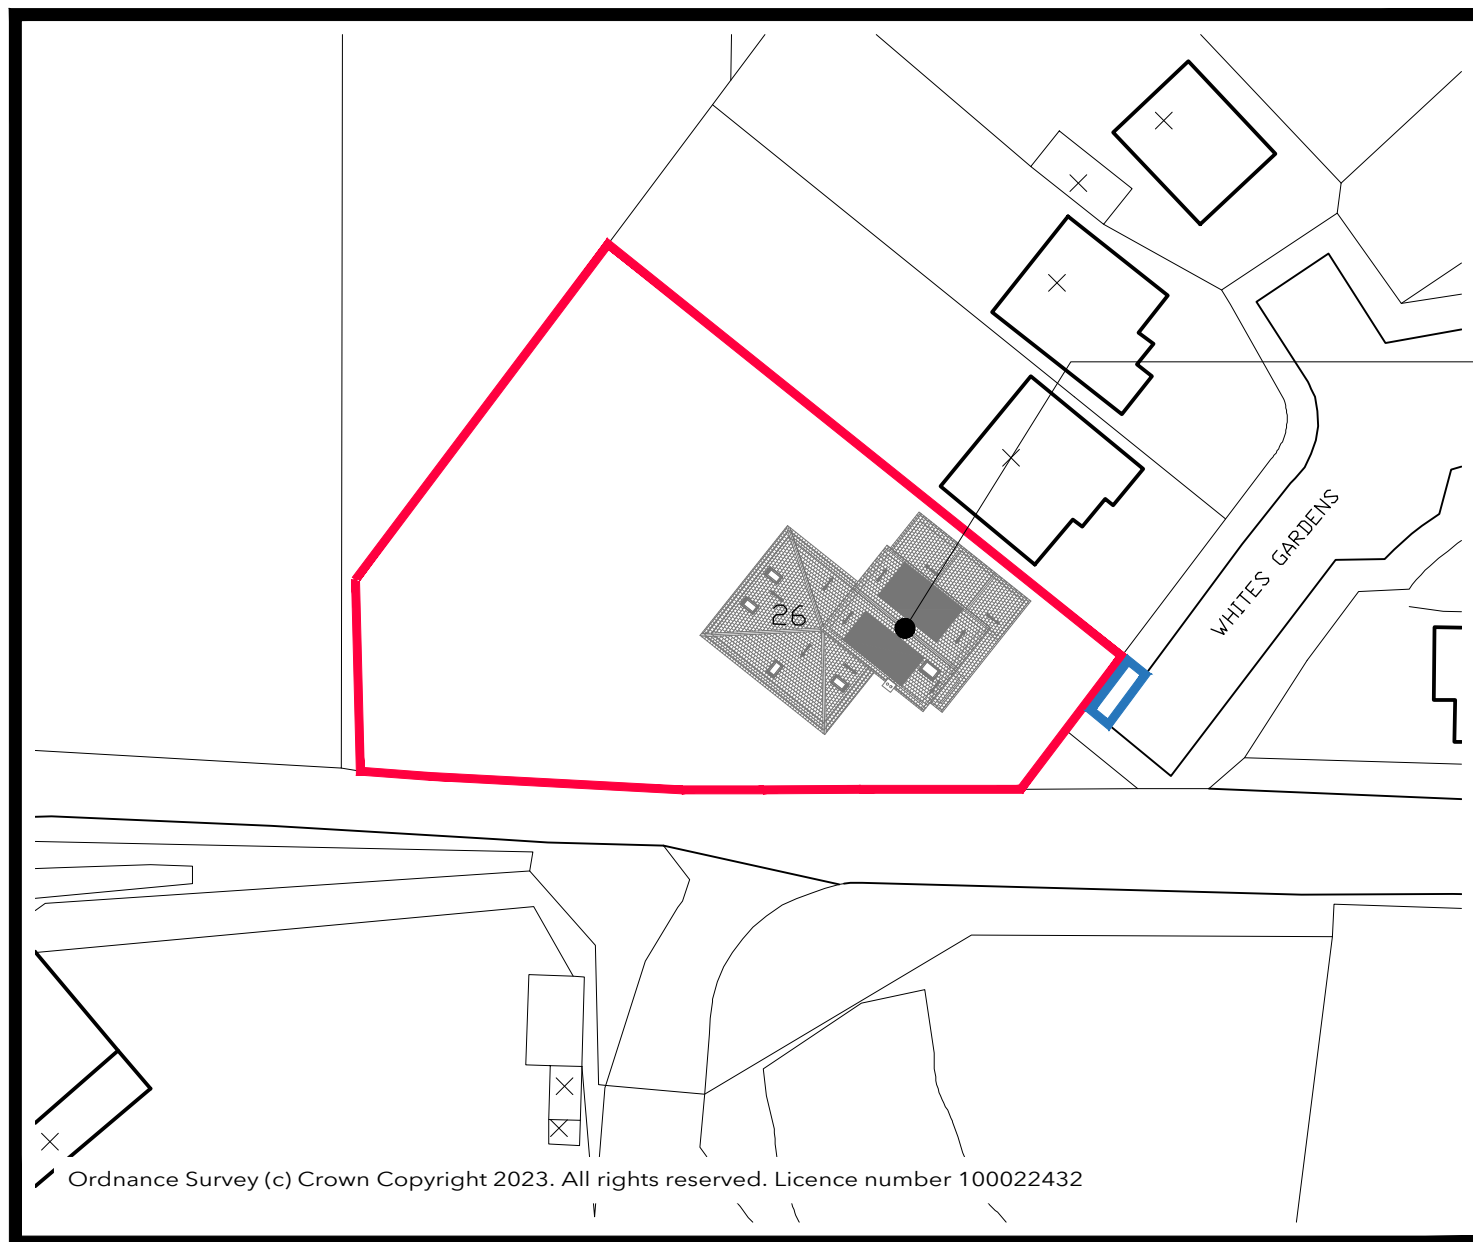

Ordnance Survey (c) Crown Copyright 2023. All rights reserved. Licence number 100022432