
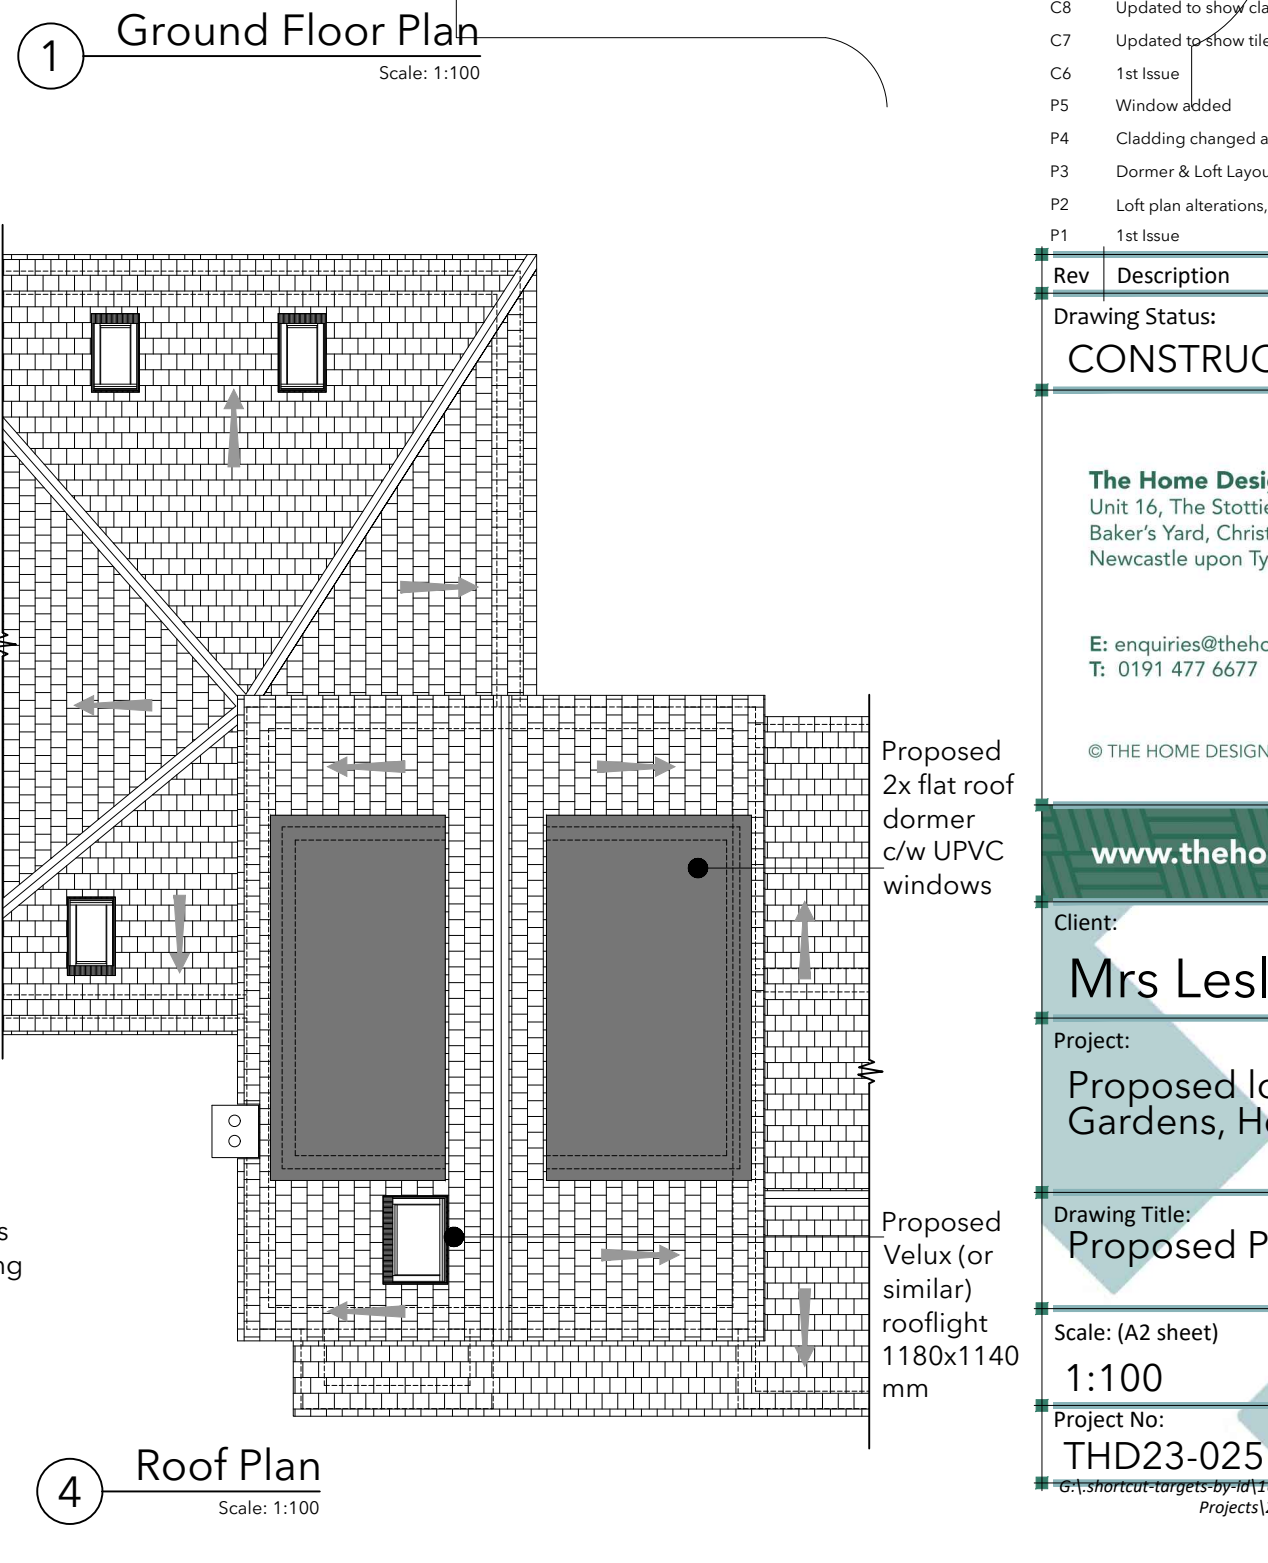
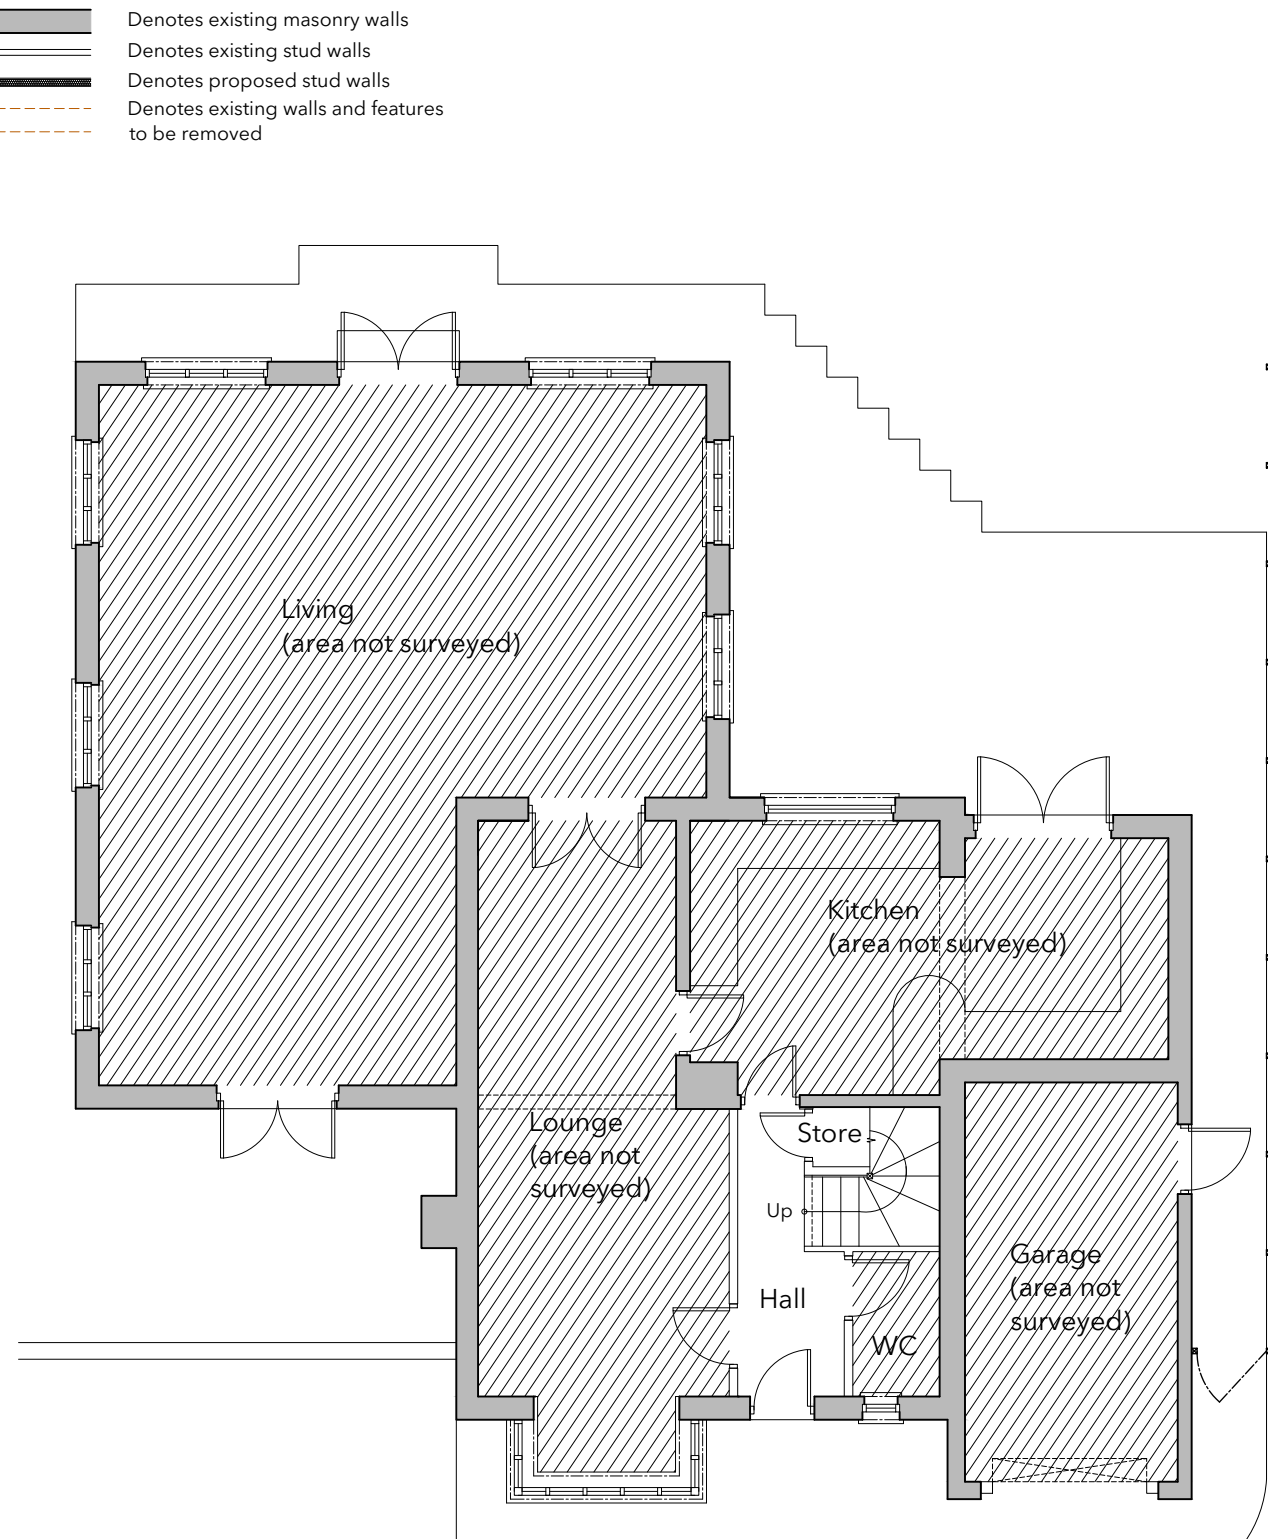
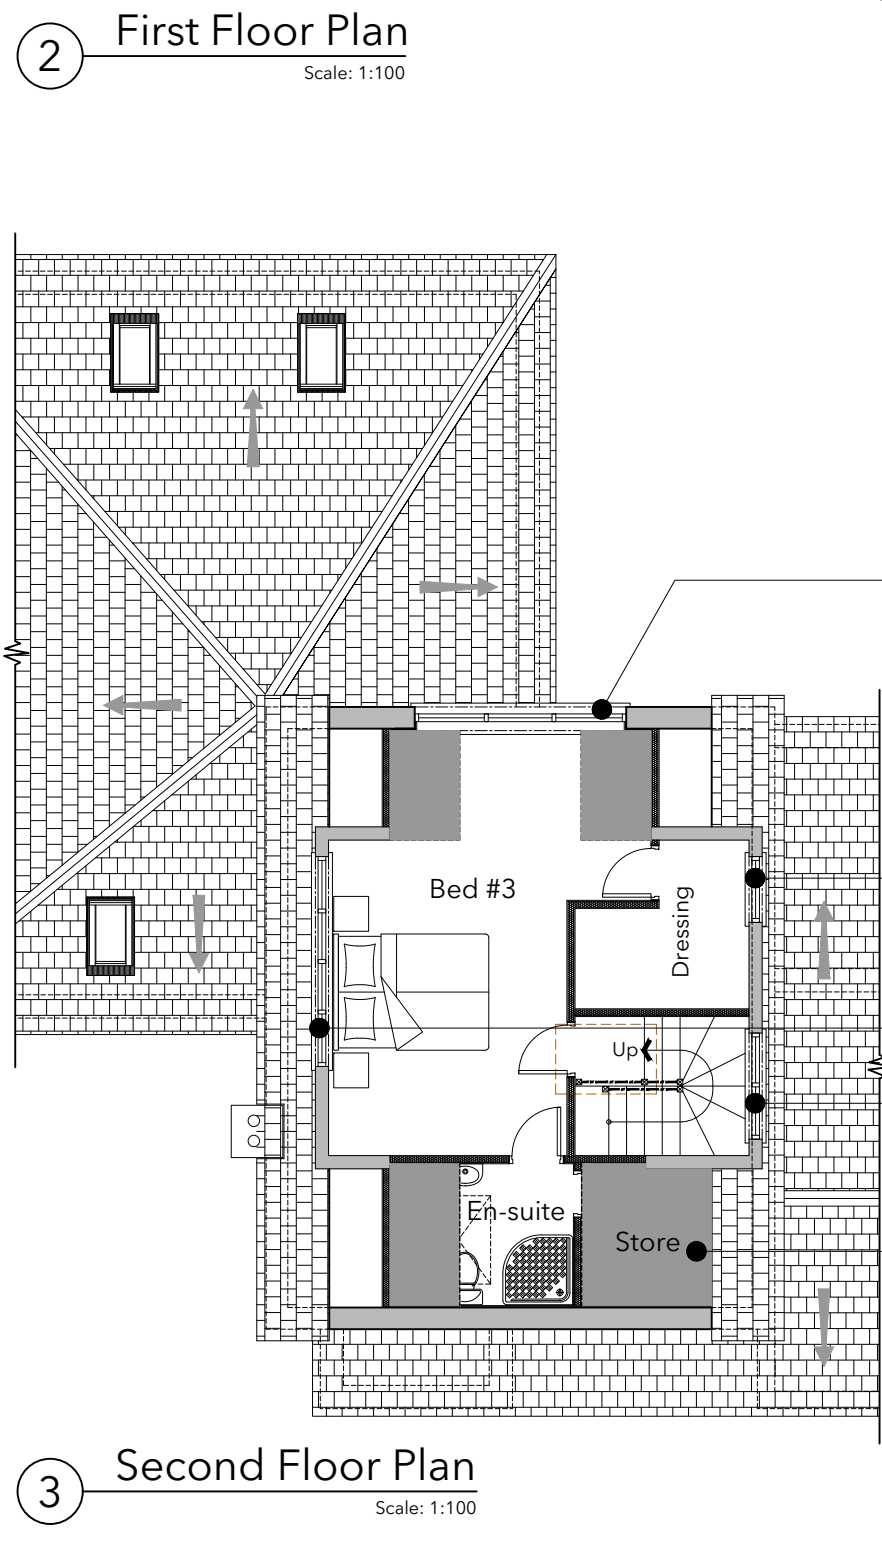
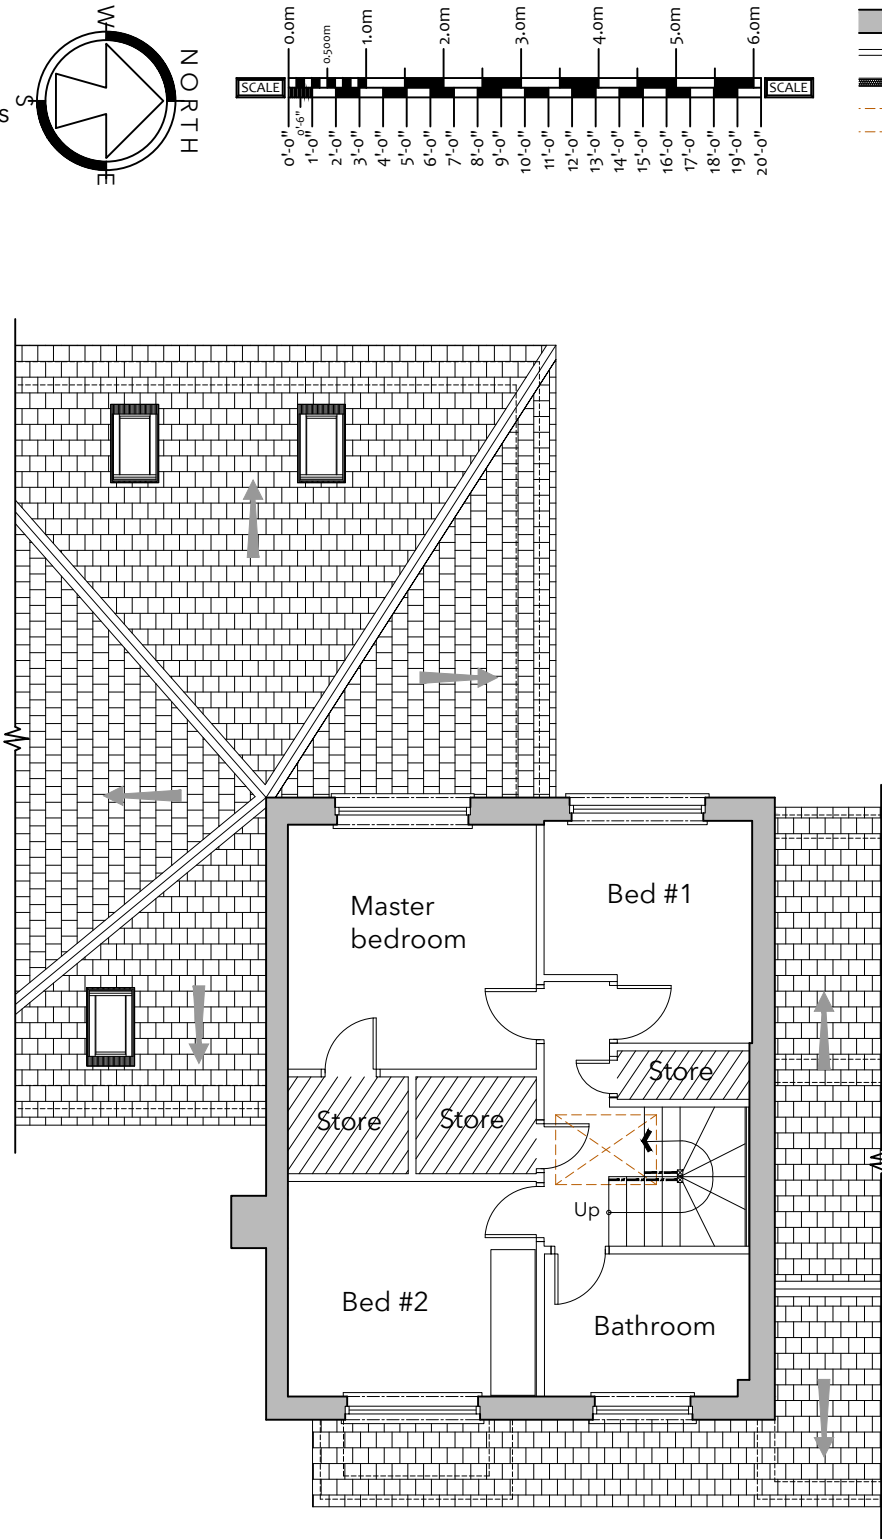


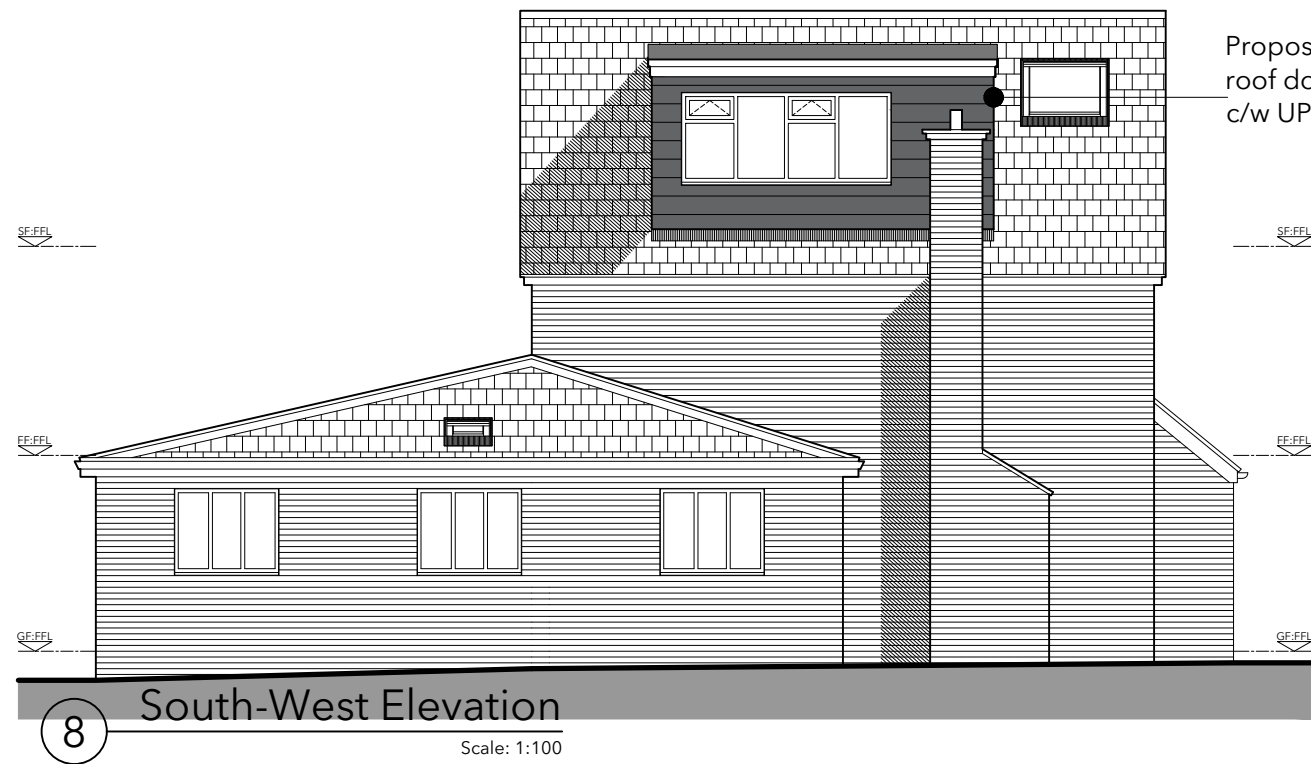

C8	Updated to show cladding finish to dormers.	ND	11/07/26
C7	Updated to show tiled finish to dormers.	KG	06/07/26
C6	1st Issue	KG	17/02/2025
P5	Window added	KG	21/11/2024
P4	Cladding changed and window removed	KG	21/10/2024
P3	Dormer & Loft Layout alterations	KG	11/03/24
P2	Loft plan alterations, 2nd Dormer etc	KG	26/10/23
P1	1st Issue	KG	10/08/23

Rev	Description	By	Chk'd	Date
-----	-------------	----	-------	------

Drawing Status:
CONSTRUCTION

The Home Designers Ltd
Unit 16, The Stottie Shed,
Baker's Yard, Chrison Road, Gosforth,
Newcastle upon Tyne NE3 1XD

E: enquiries@thehomedesigners.co.uk
T: 0191 477 6677

© THE HOME DESIGNERS LTD

THD
RESIDENTIAL

www.thehomedesigners.co.uk

Client:
Mrs Lesley Anderson

Project:
**Proposed loft conversion @ 26 Whites
Gardens, Hebburn NE31 1AU**

Drawing Title:
Proposed Plans & Elevations

Scale: (A2 sheet)	Drawn / Chk'd:	Date:
1:100	KG / ND	Aug'23
Project No:	Drawing No:	Rev:
THD23-025	15	C8