


PROPOSED EXTENSION TO 65 LISLE ROAD, S. SHIELDS
FOR MR. LEATHER
DRG NO 1

PROPOSED PLAN 1:50

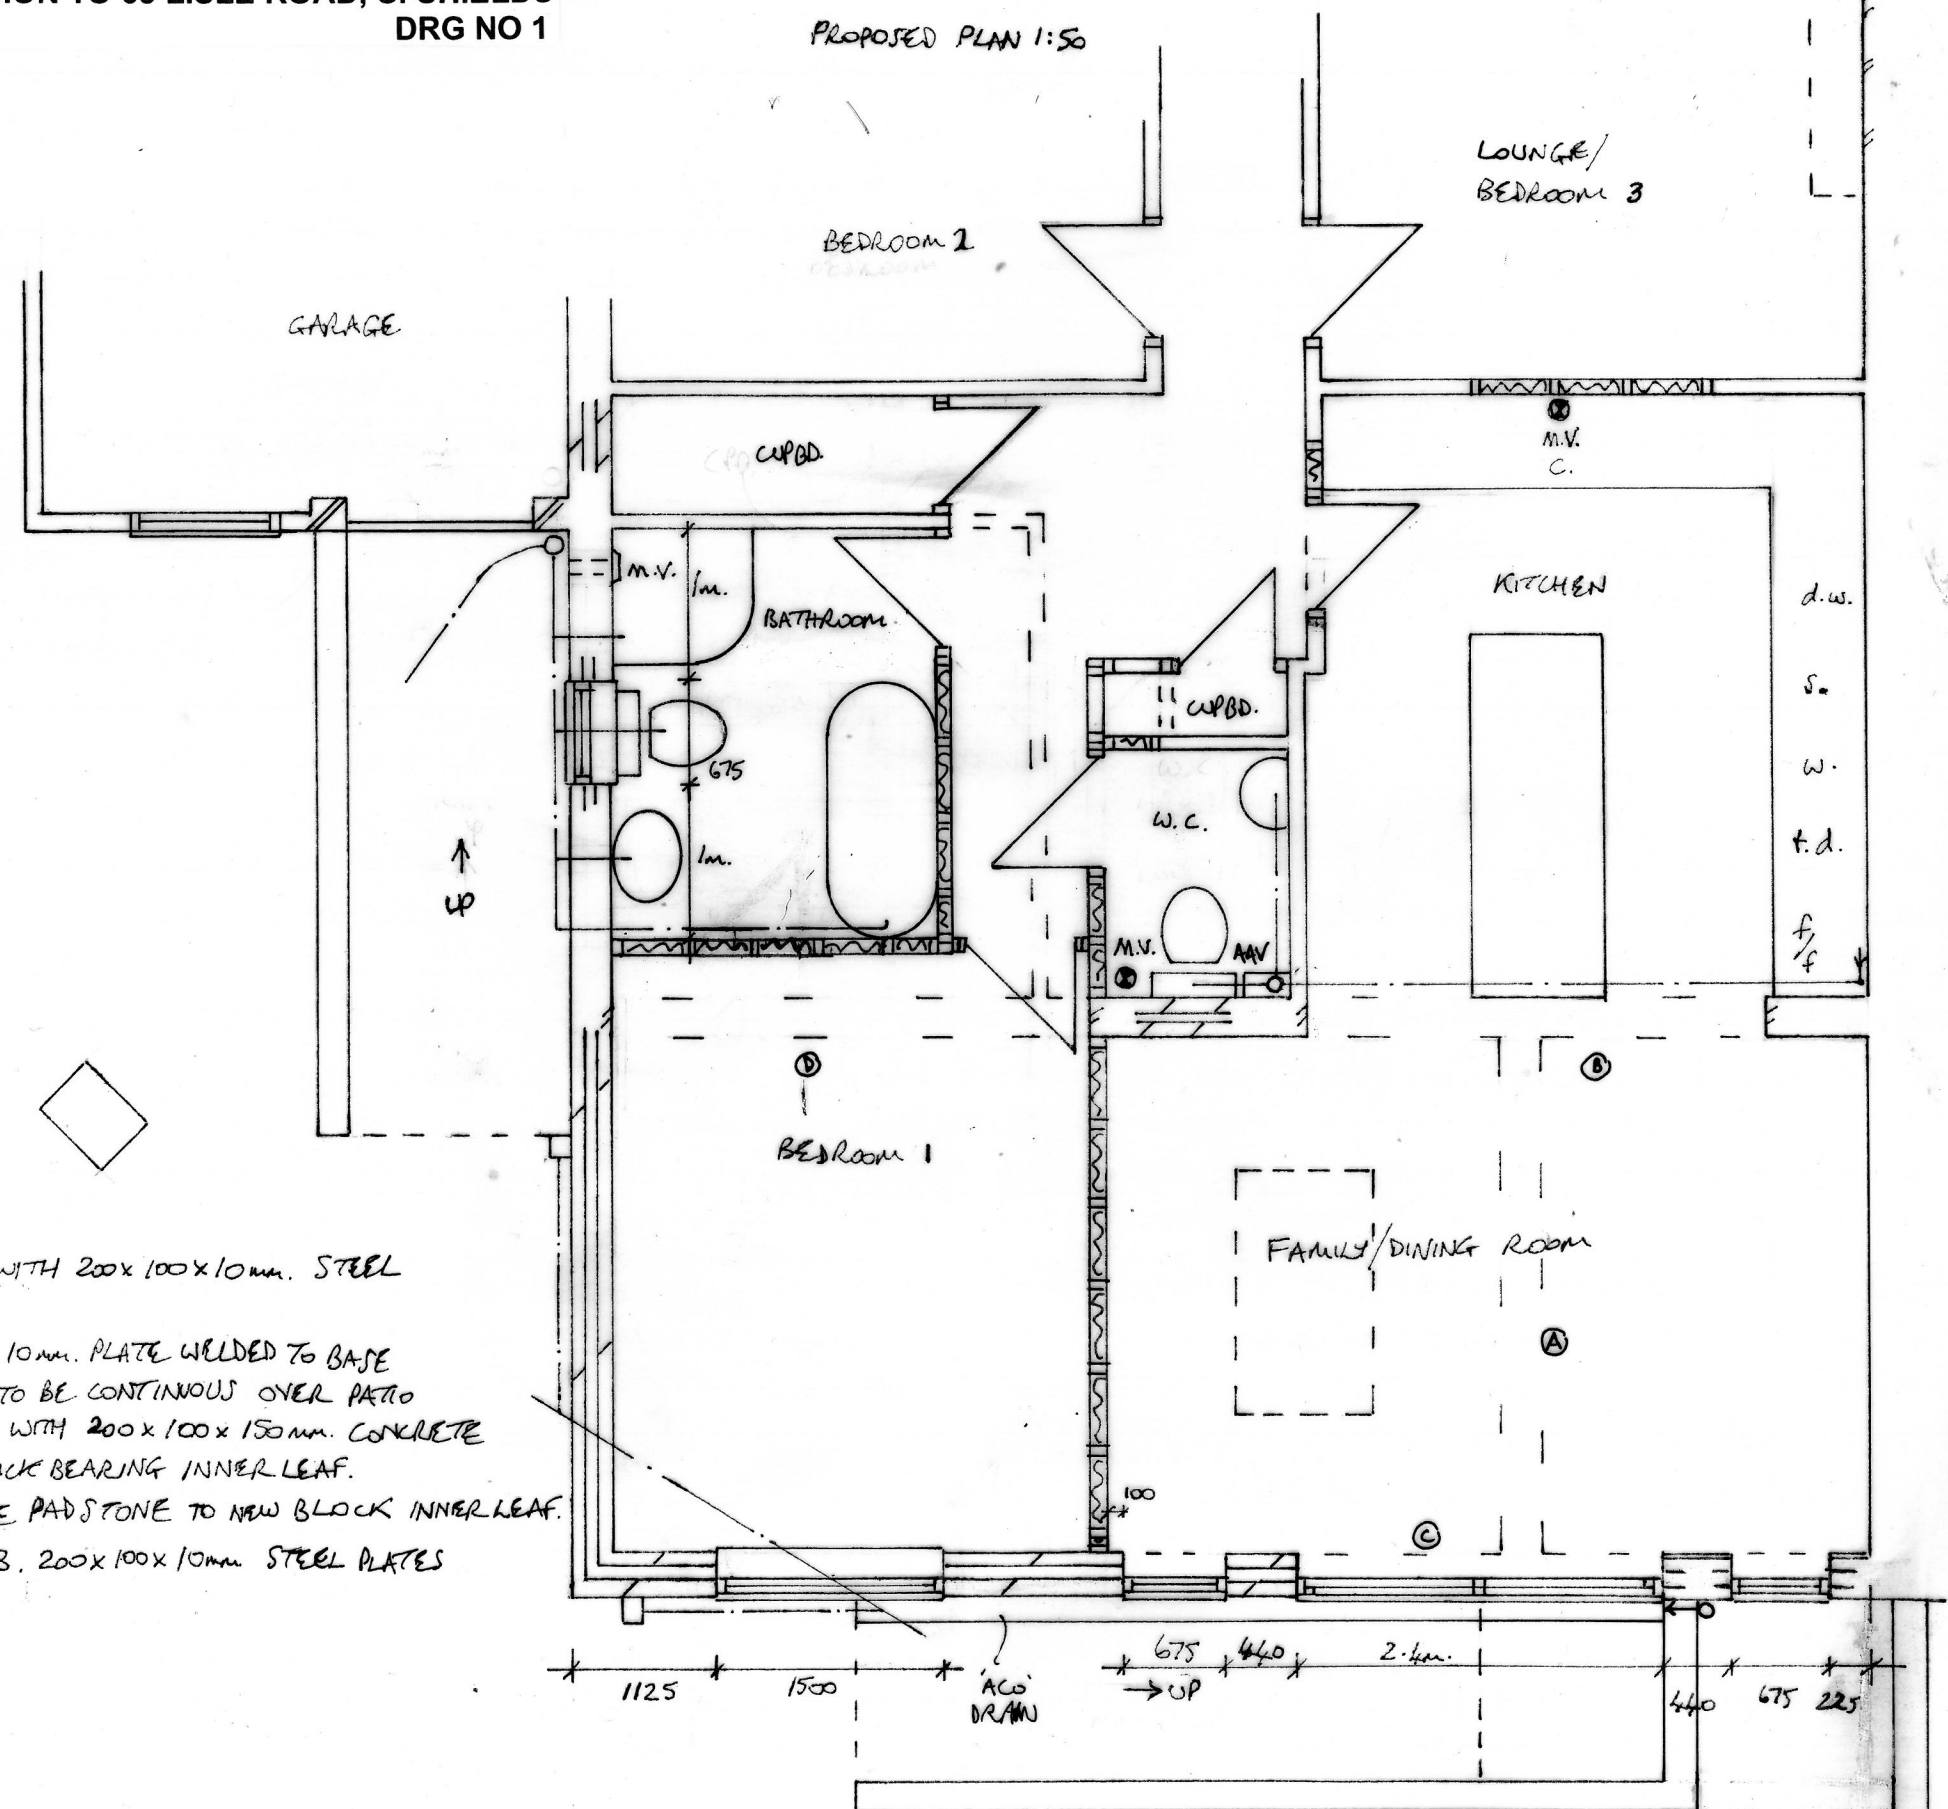

- Ⓐ - 1 NO. 152x89x16kg/m. U.B.
 Ⓑ - 1 NO. 203x102x23kg/m. U.B. WITH 200x100x10mm. STEEL PLATES TO END BEARINGS.
 Ⓒ - 254x146x37kg/m. U.B. WITH 10mm. PLATE WELDED TO BASE TO SEPARATE DETAIL. BEAM TO BE CONTINUOUS OVER PATIO DOORS AND SIDE WINDOWS WITH 200x100x150mm. CONCRETE PADSTONE TO EXISTING/BRICK BEARING INNER LEAF. 600x100x215mm. CONCRETE PADSTONE TO NEW BLOCK INNER LEAF.
 Ⓓ - 1 NO. 203x133x25kg/m. U.B. 200x100x10mm STEEL PLATES TO EACH END BEARING.