


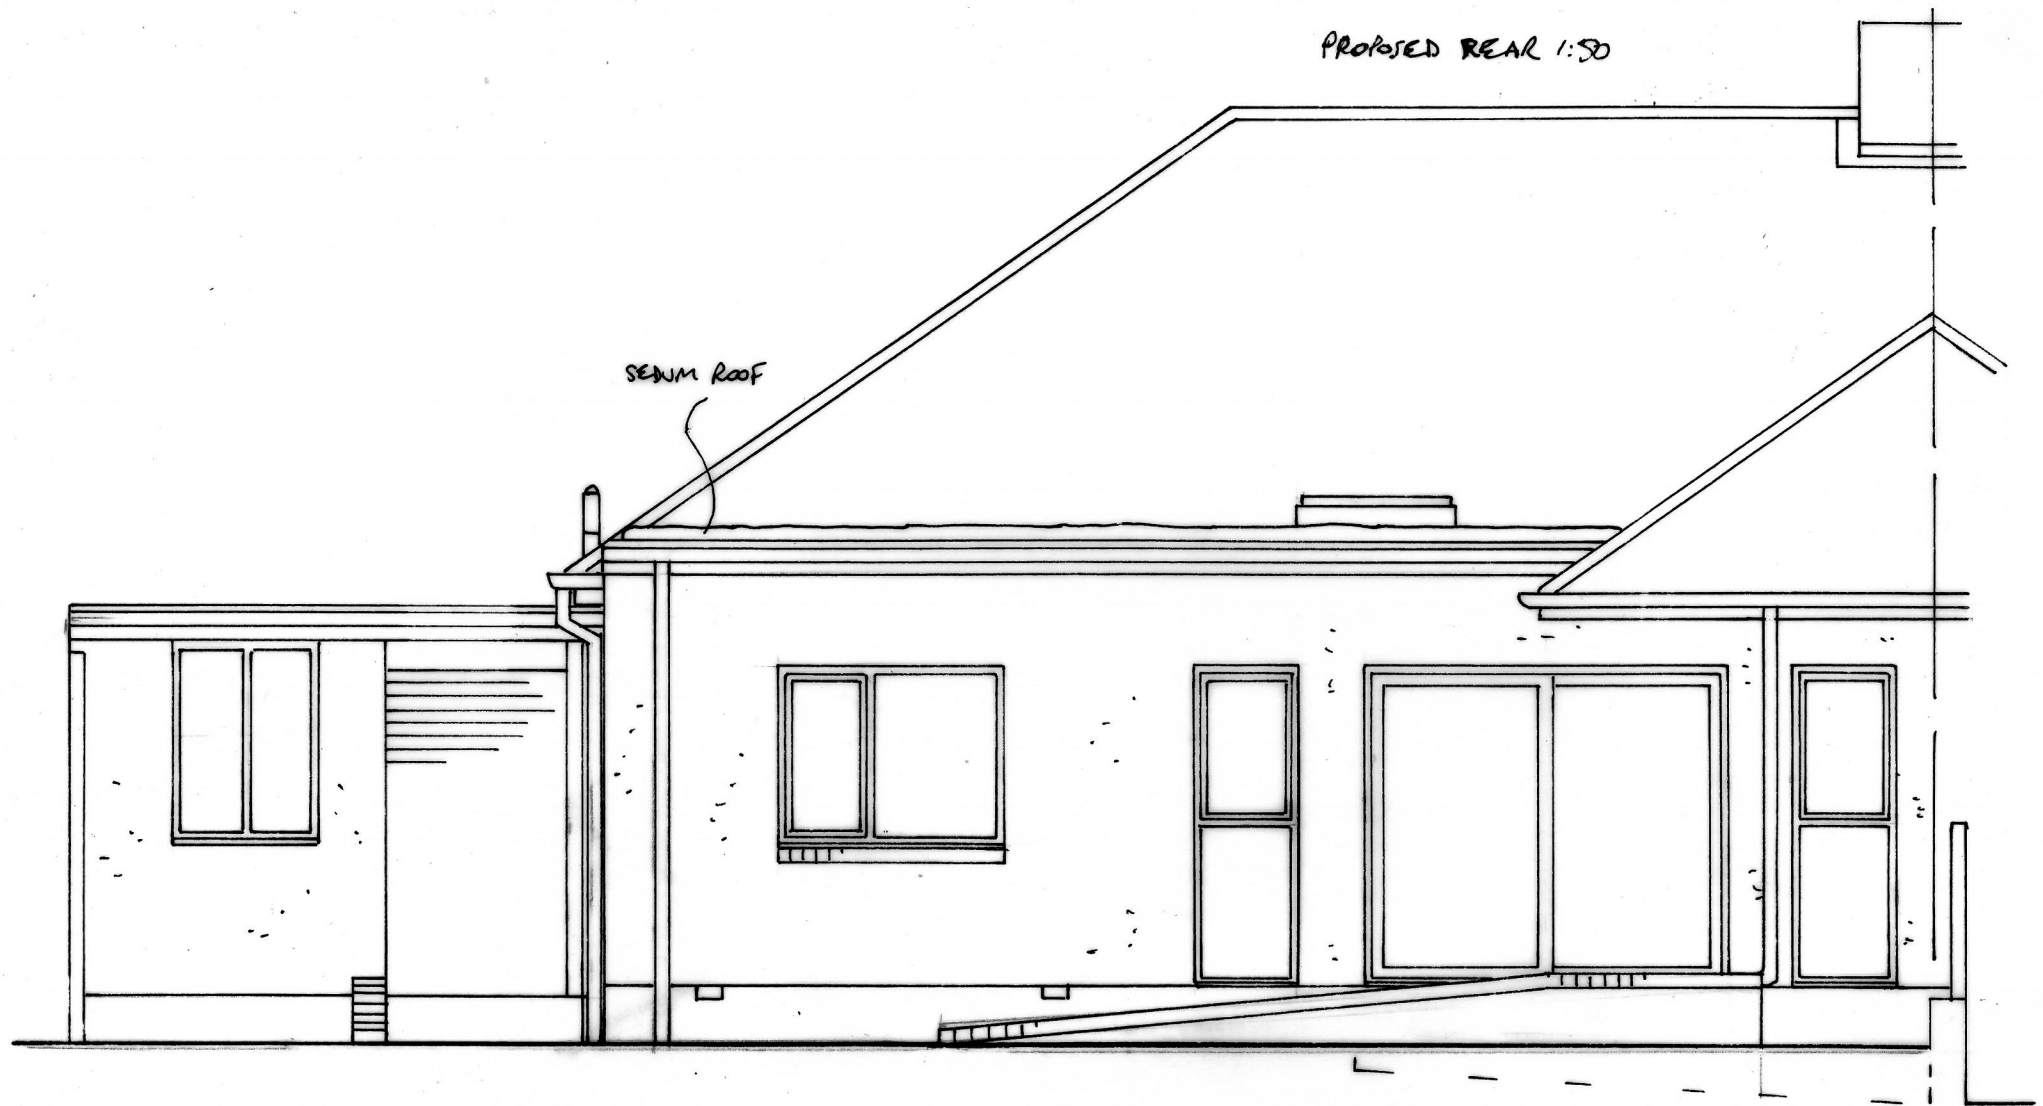

WHITE UPVC RW GOODS/FASCIAS/FRAMES, CREAM RENDER + RED BRICK BASE TO MATCH EXISTING AS CLOSELY AS POSSIBLE.

PROPOSED EXTENSION TO 65 LISLE ROAD, S. SHIELDS
FOR MR. LEATHER
DRG NO 2