

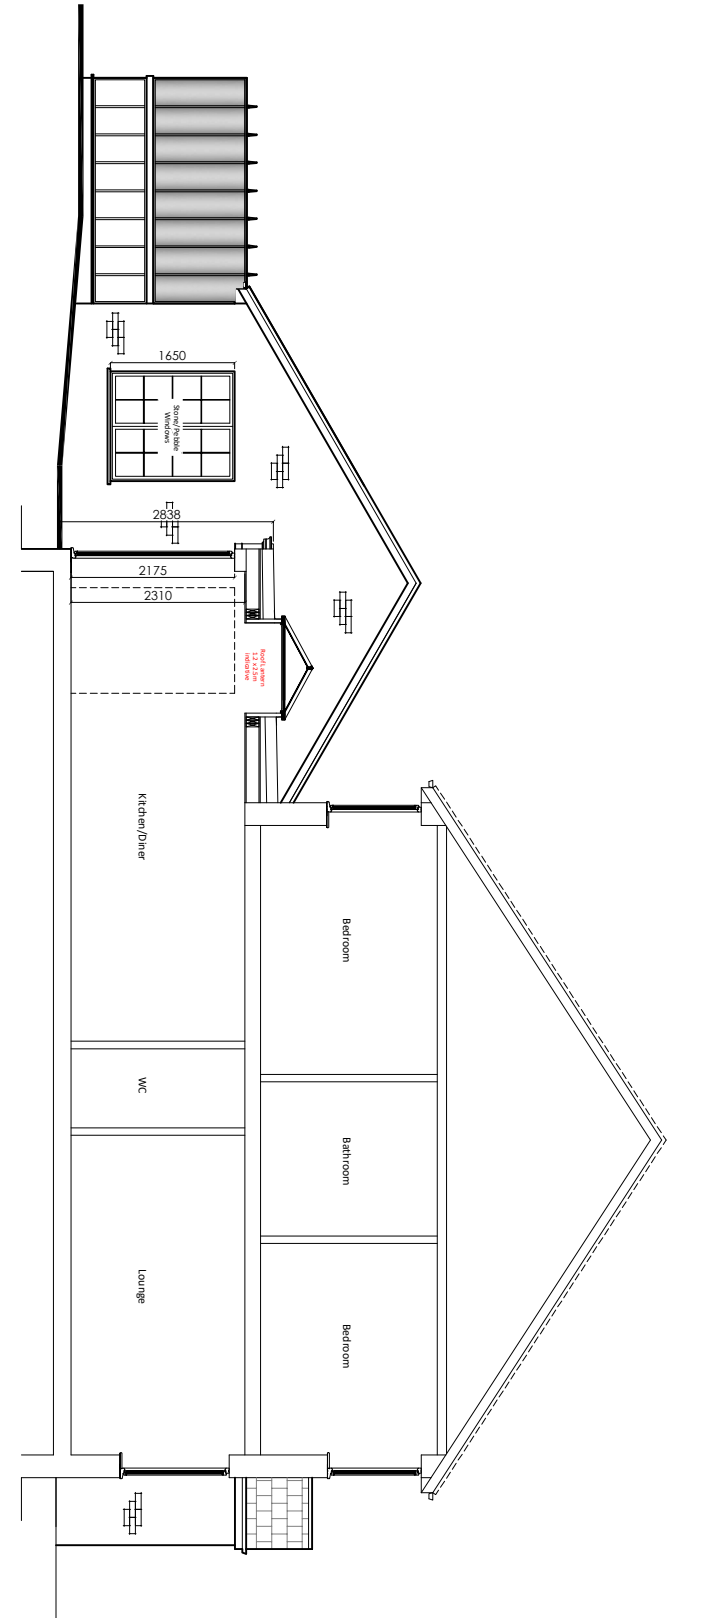
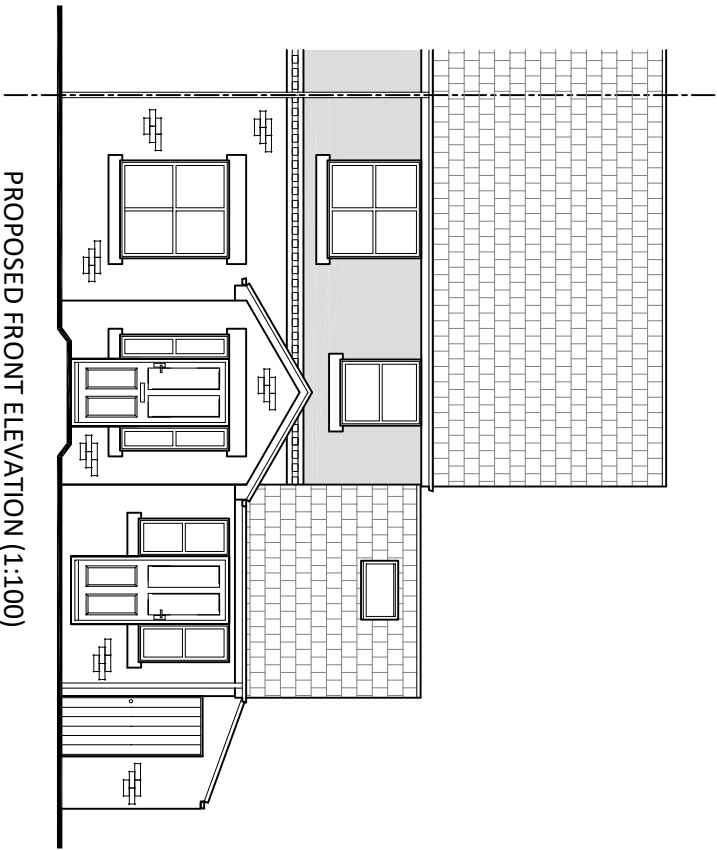


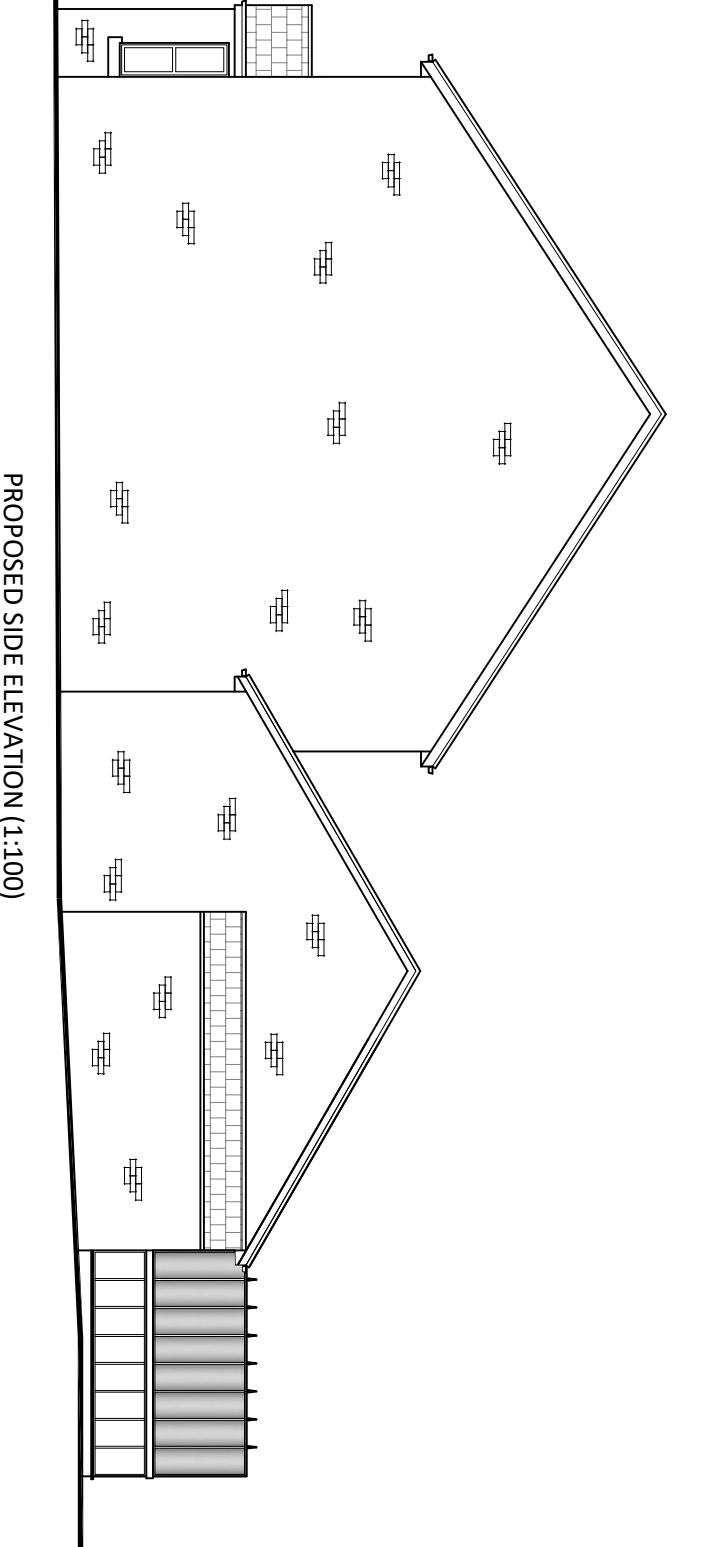

PROPOSED EXTERNAL MATERIALS (UNLESS NOTED OTHERWISE):

- MAIN ROOF: Interlocking roof tiles
WALLS: Facing brick, render
WINDOWS: White/stone double glazed UPVC/aluminium
RAIN WATER GOODS: Black round section UPVC gutters and down pipes
FASCIA: Stone/Pebble to rear extension

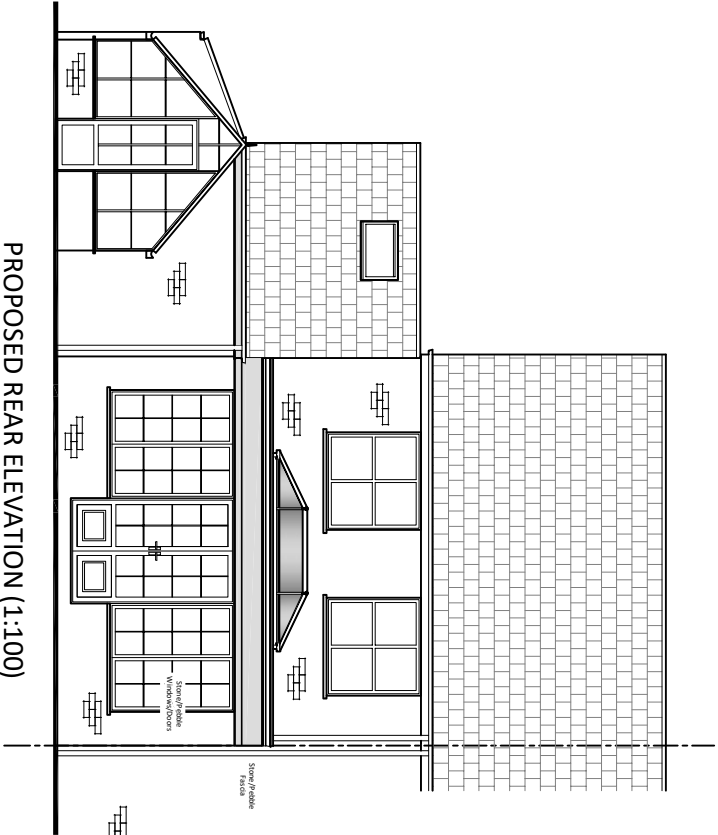

Rev	Description	Date
Client		
Mr & Mrs Curry		
Project		
Proposed Alterations at 2 Saint Close NE31 2BG		
Date	Rev	
June 26'	/	
Dwg No	Scale	
PL02	1:100 at A3	
Drawn	Project No	
LM	A468	
CLMDESIGN ARCHITECTURAL & INTERIOR DESIGN		
M: 07815 149196 lauram@clmdesign.co.uk		