


Notes
 Do not scale off drawing - refer to the tree data schedule for accurate crown spread measurements.
 Depictions of tree canopies are based on measurements taken to four cardinal compass points.
 No liability of any kind is accepted for any omissions or inaccuracies in respect of this plan.
 All rights reserved.

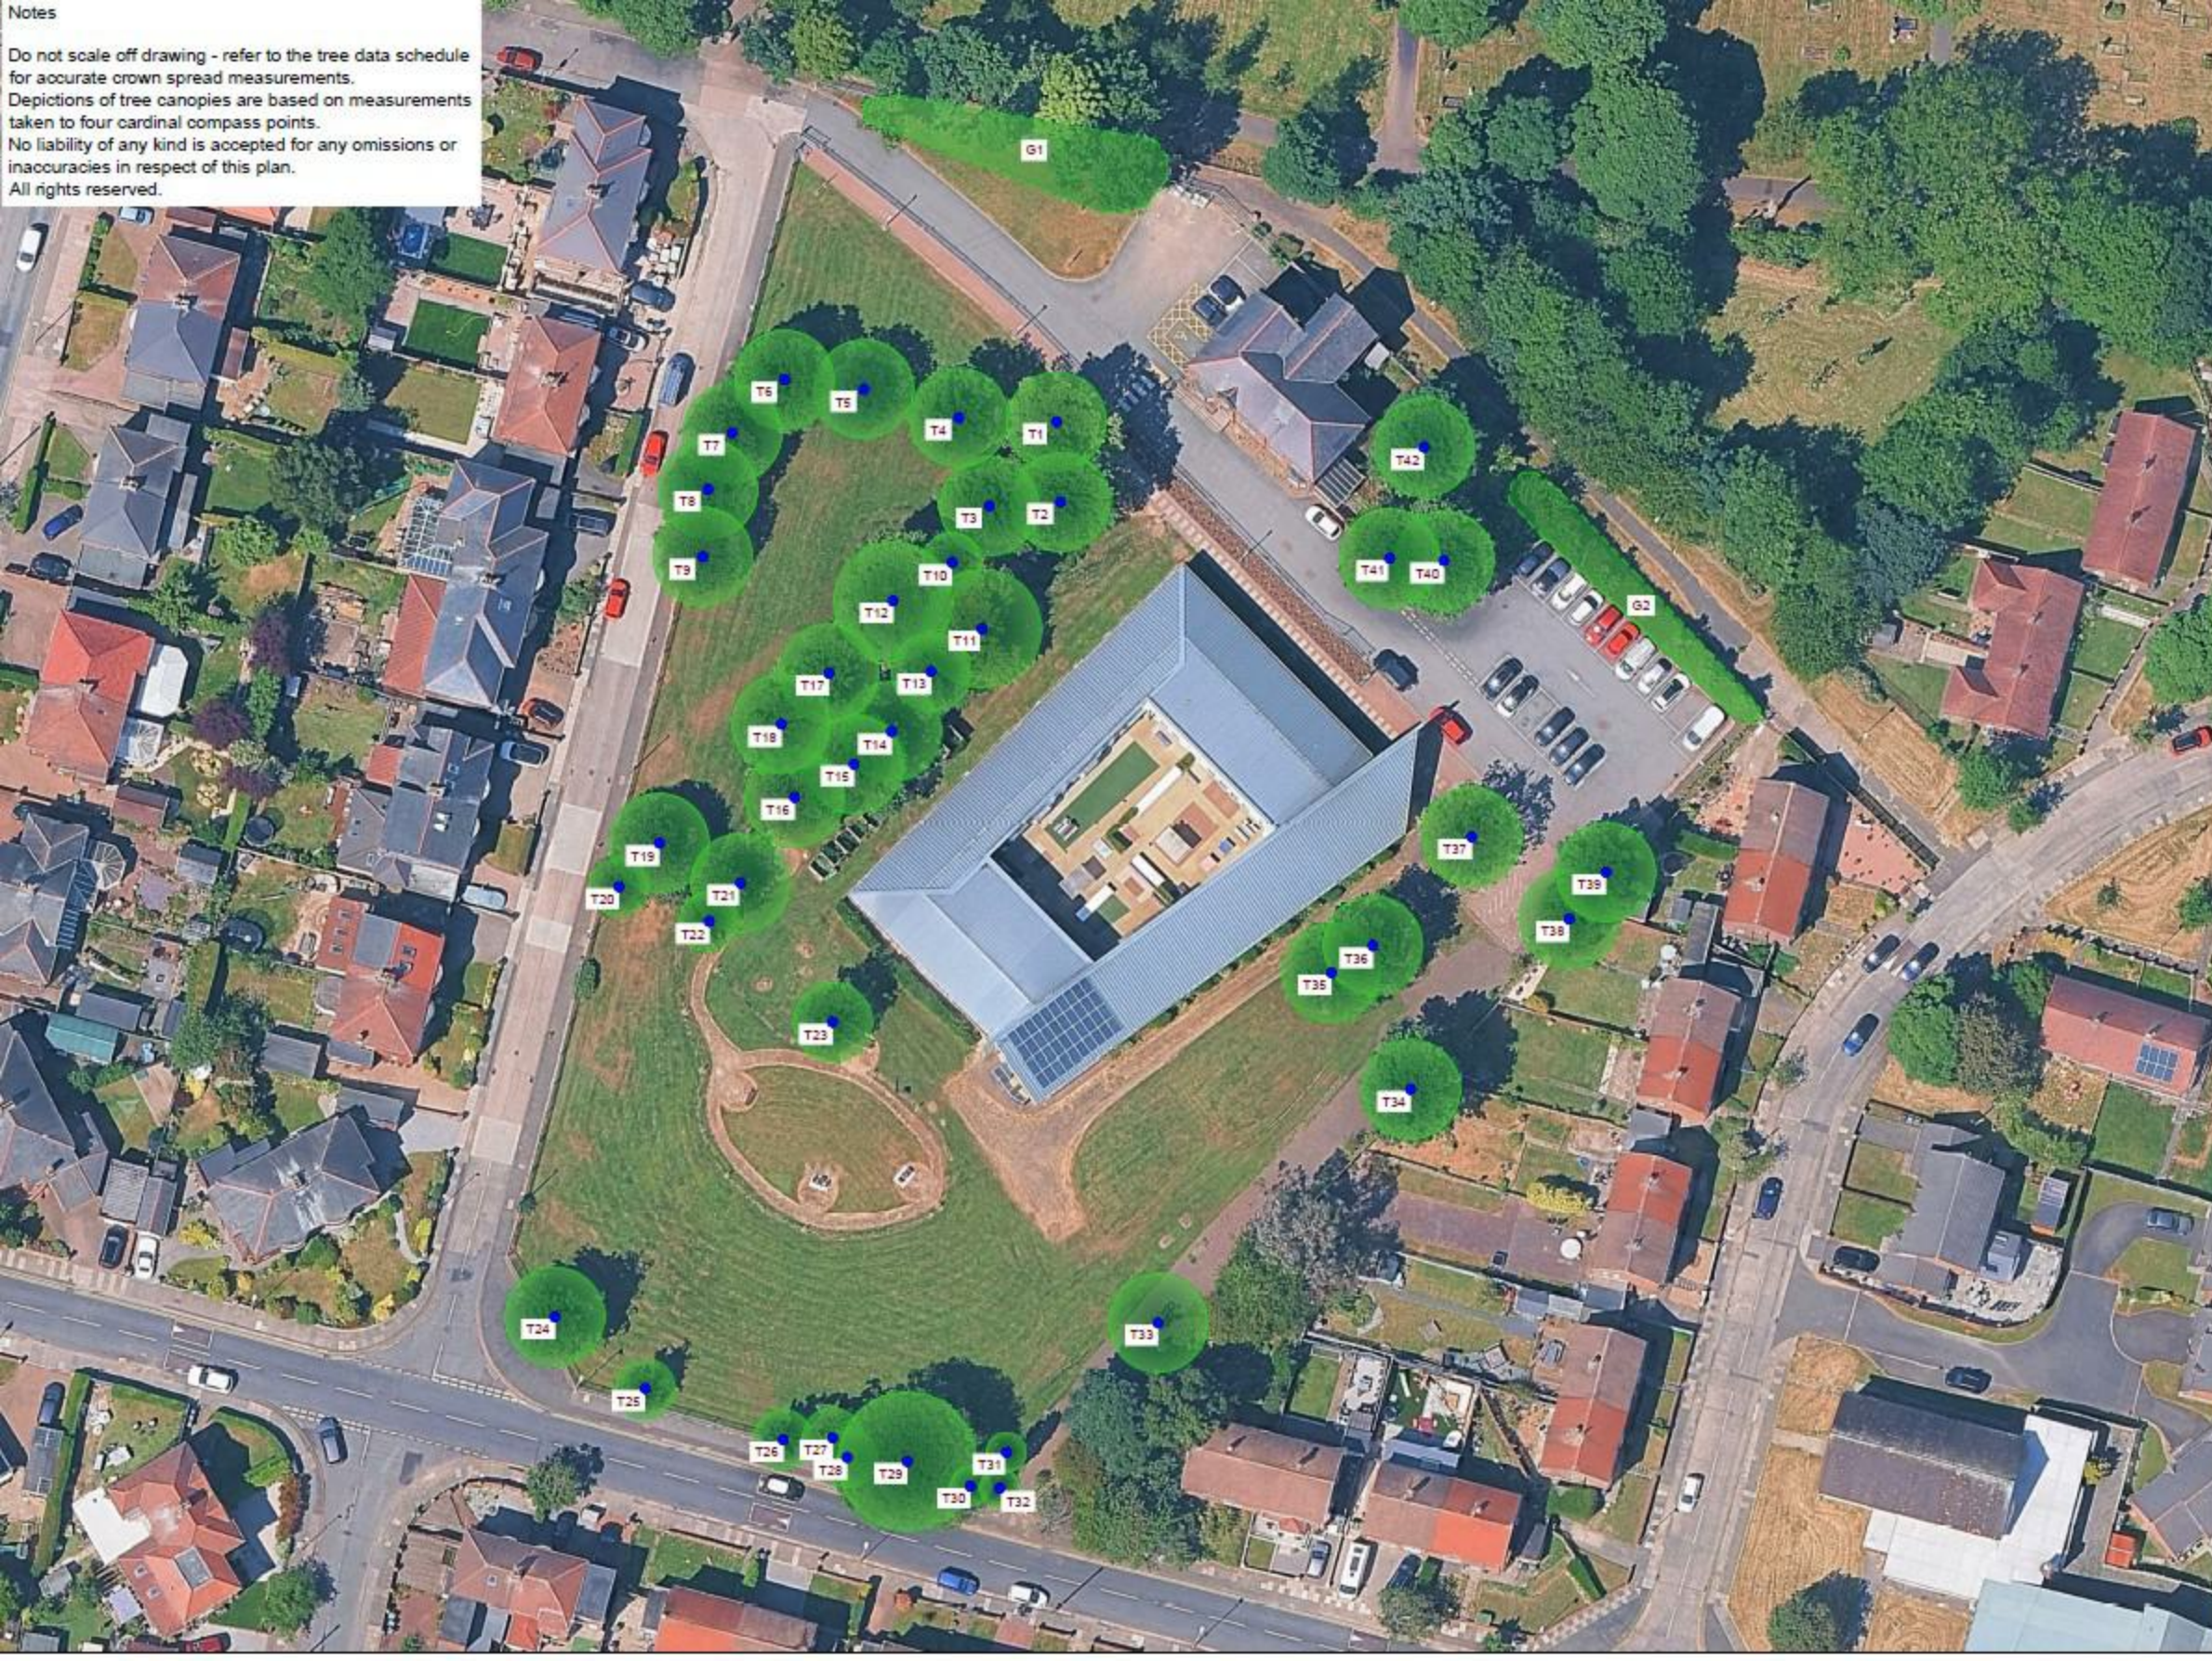

Key

Tree showing approximate location and designation (T1, G1 etc)

Scale 1:300

Tree Location Plan			
Client: NTW Solutions Ltd			
Project: Rose Lodge, Hospital Drive, Hebburn, Tyne and Wear, NE31 2TH			
Scale: A1 1:300	Date: 30/06/2026		
Drawing No: 0016408	Rev: 1	Drawn By: JB	Check By: SU

BATSON
GROUND CARE
 Environment Experts