
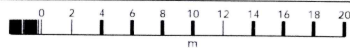


12 Lakeside, NE34 7HA

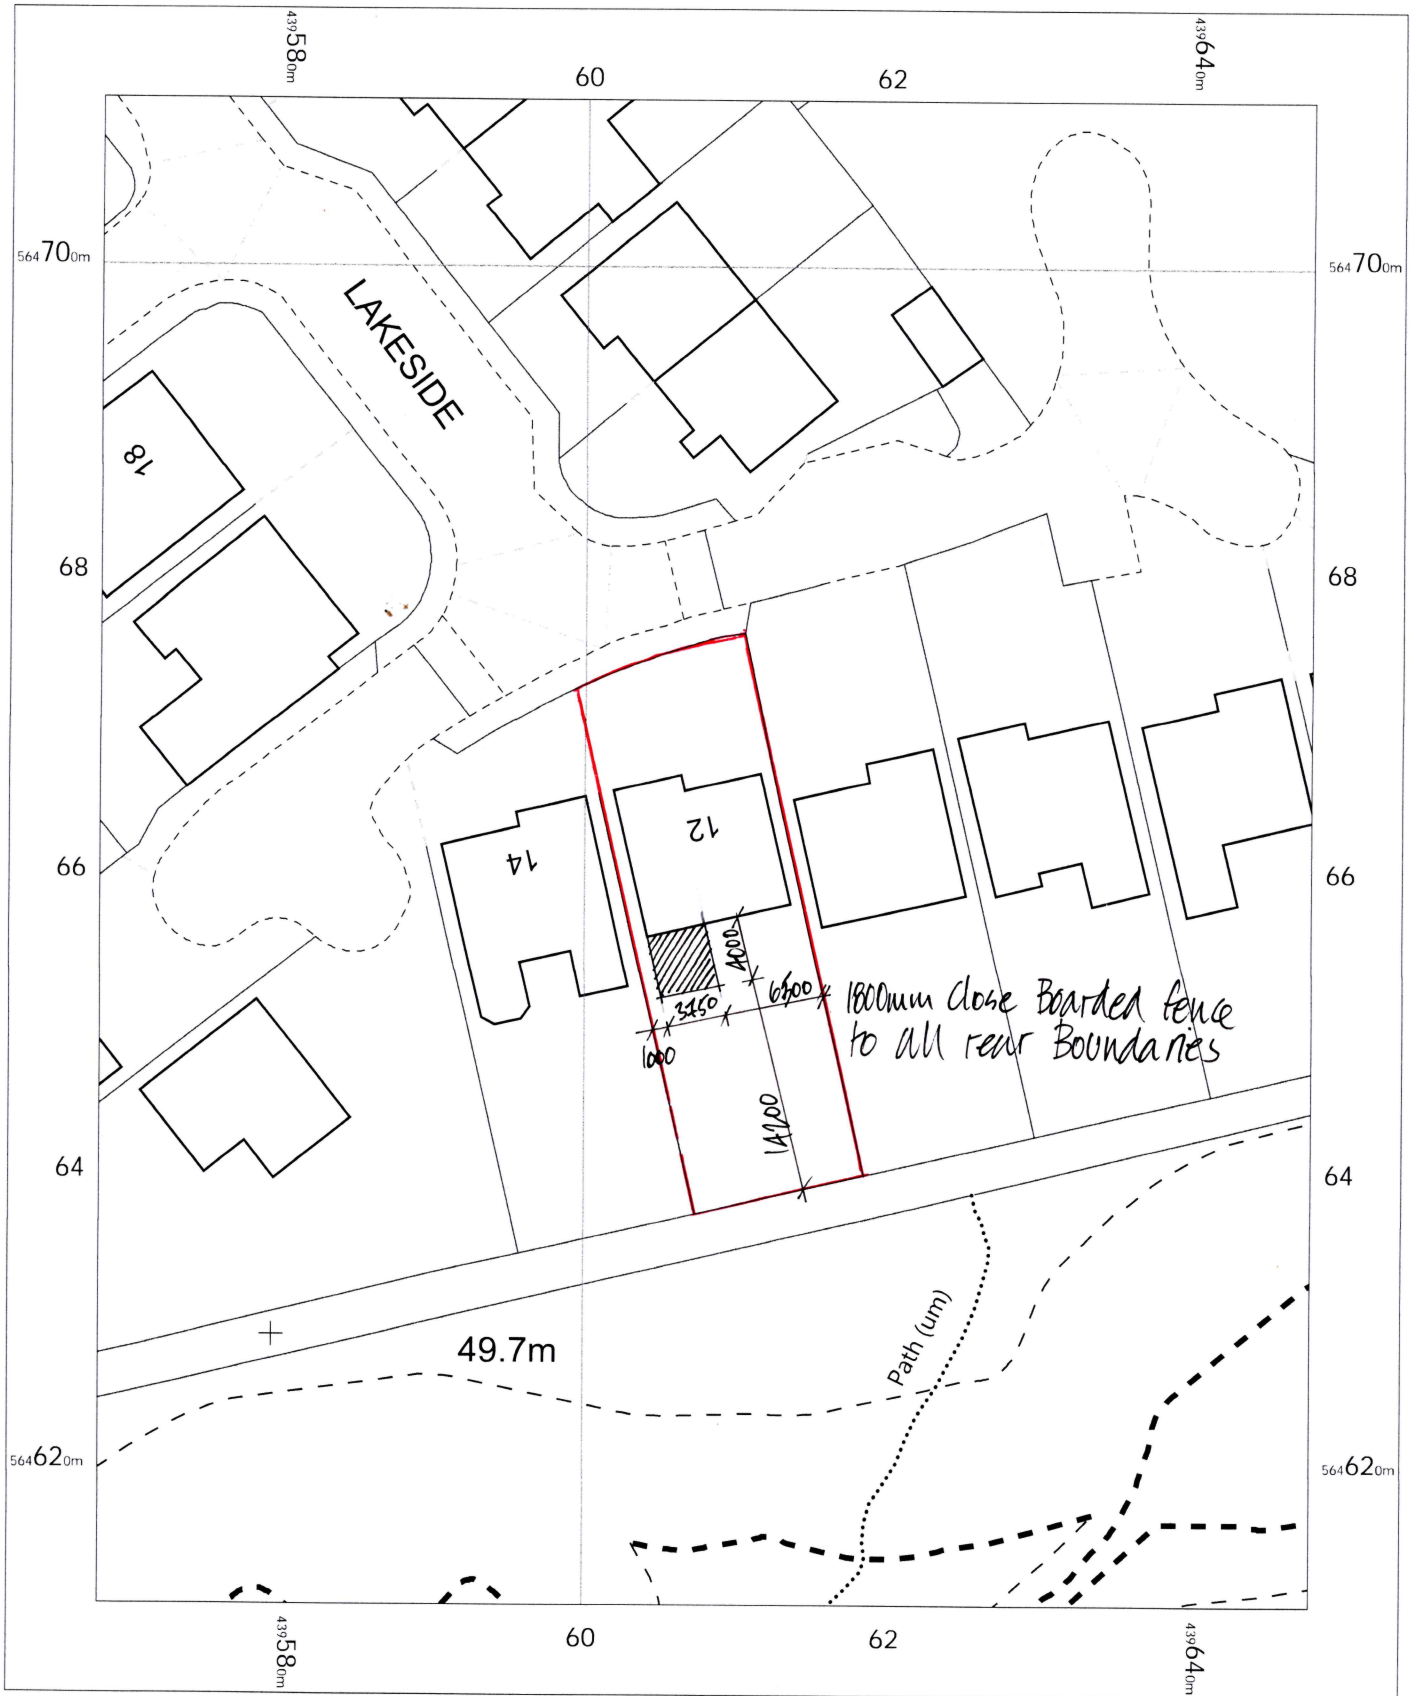

PROPOSED SITE PLAN

12 Lakeside,
South Shields,
South Tyneside
NE34 7HA

OS MasterMap 1250/2500/10000 scale
Monday, July 27, 2026, ID: M4P-01289828
Above and Beyond Adventure Ltd

1:500 scale print at A4, Centre: 439608 E, 564661 N

©Crown Copyright Ordnance Survey. Licence no.
100057546

