



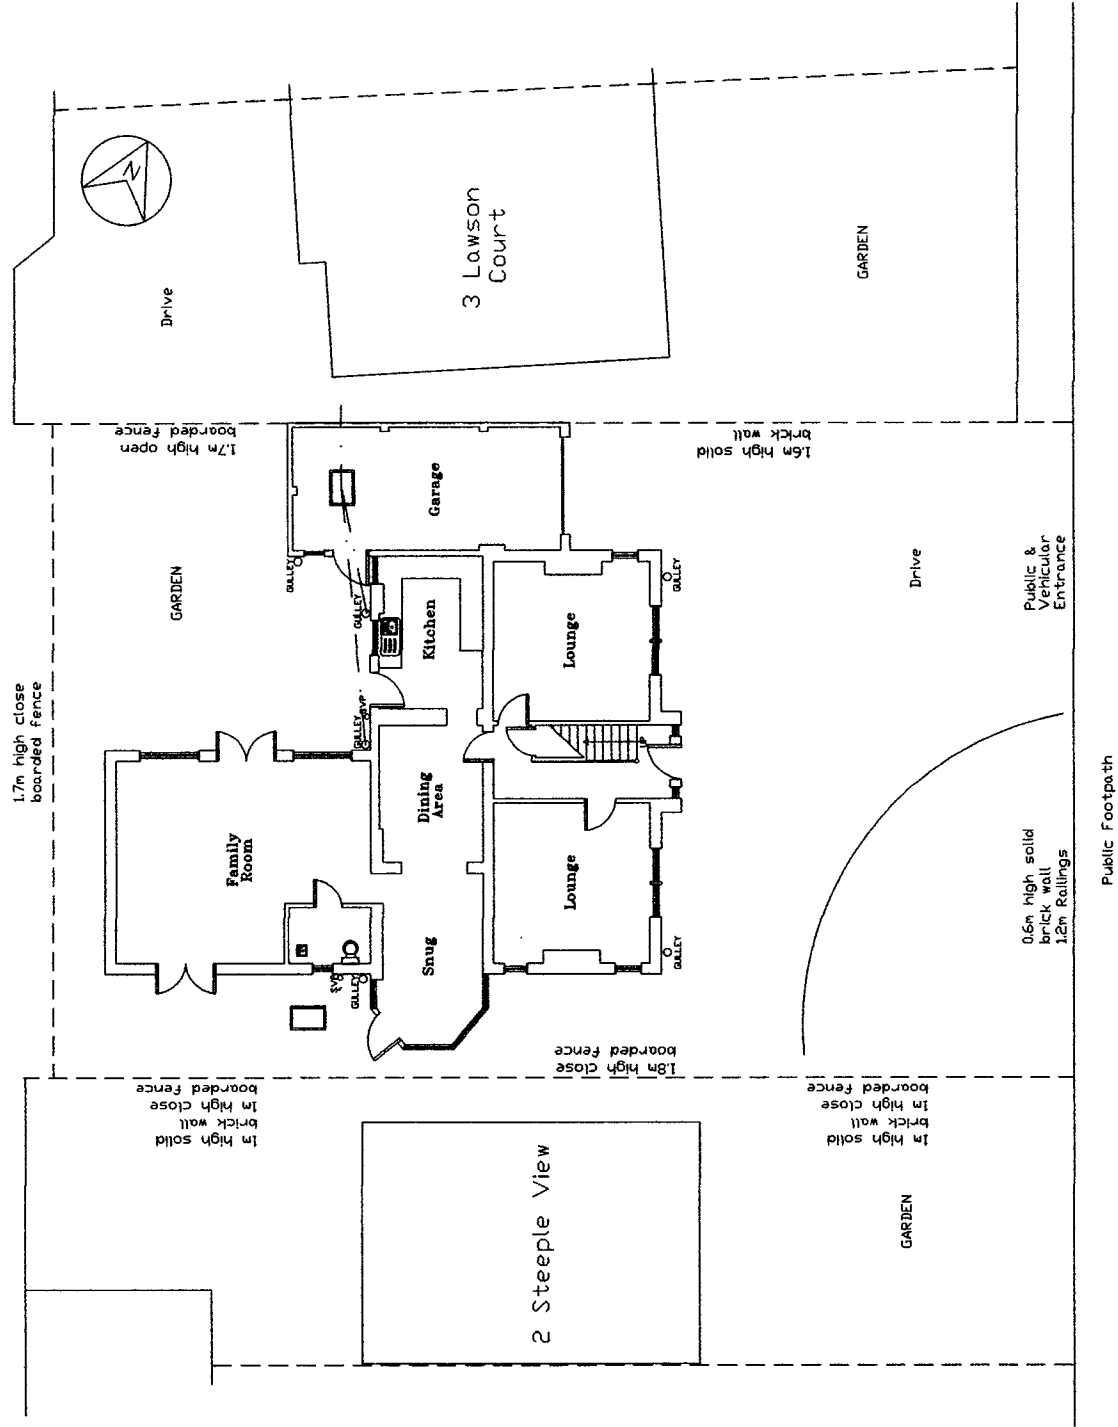

EXISTING SITE PLAN (1:200)

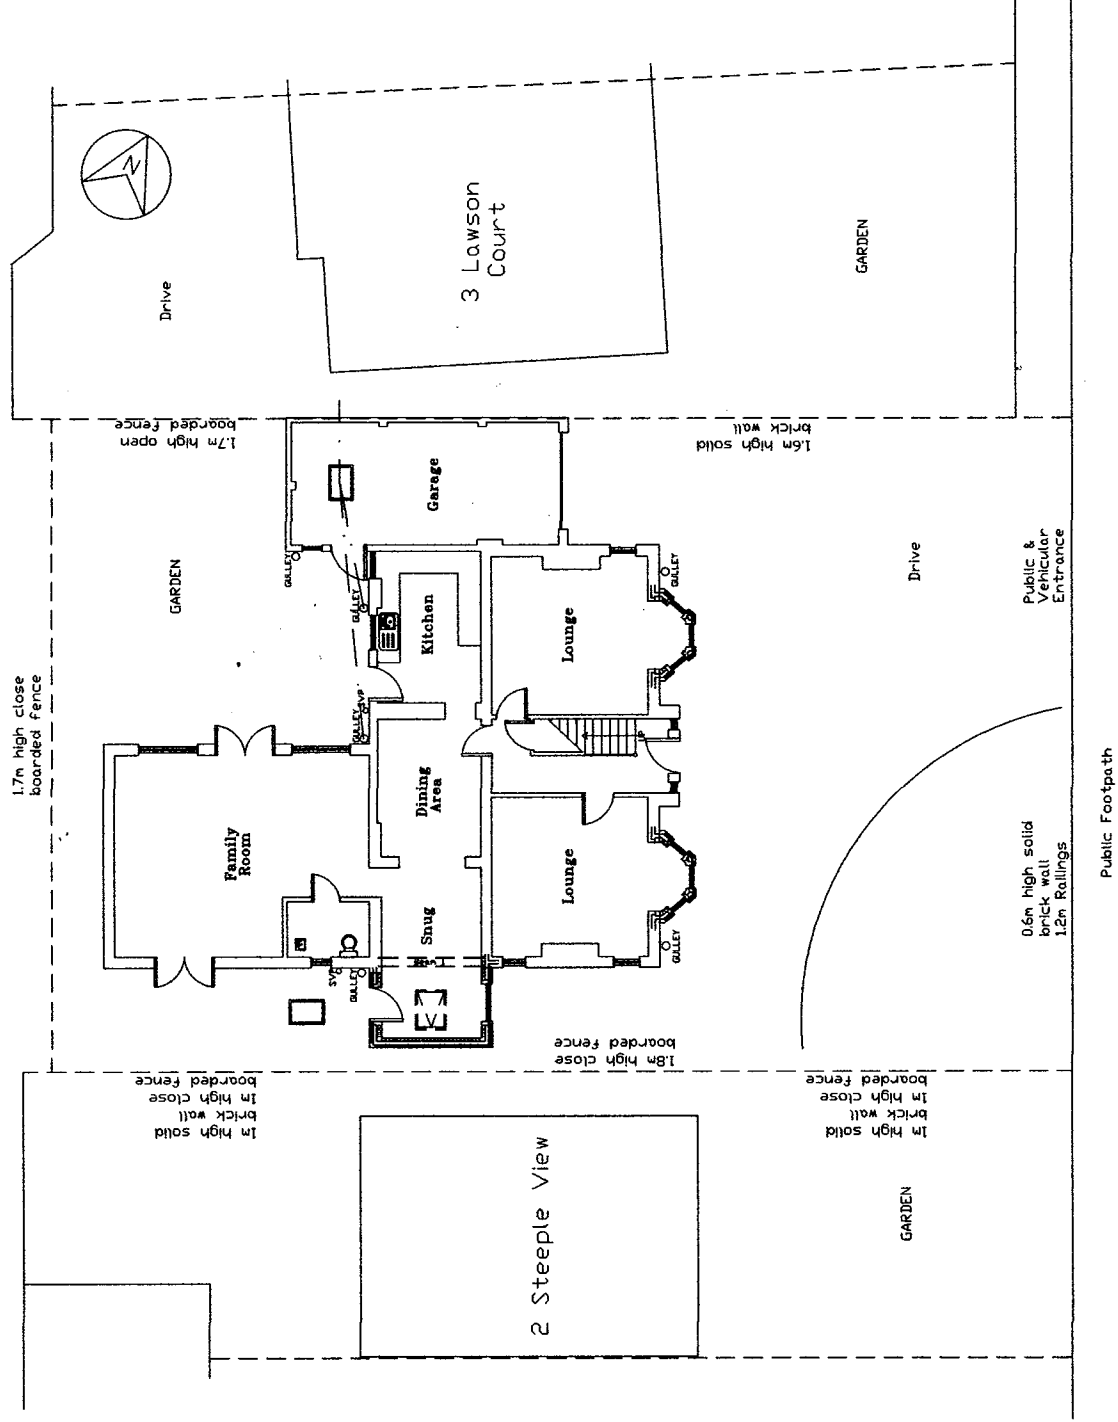

PROPOSED SITE PLAN (1:200)

