



FIGURED DIMENSIONS TO BE USED IN PREFERENCE TO SCALE.
ALL DIMENSIONS MUST BE OBTAINED FROM OR CHECKED ON SITE.
ENSURE THIS DRAWING IS THE LATEST REVISION.
ANY DISCREPANCIES MUST BE REPORTED TO THE ARCHITECT IMMEDIATELY.

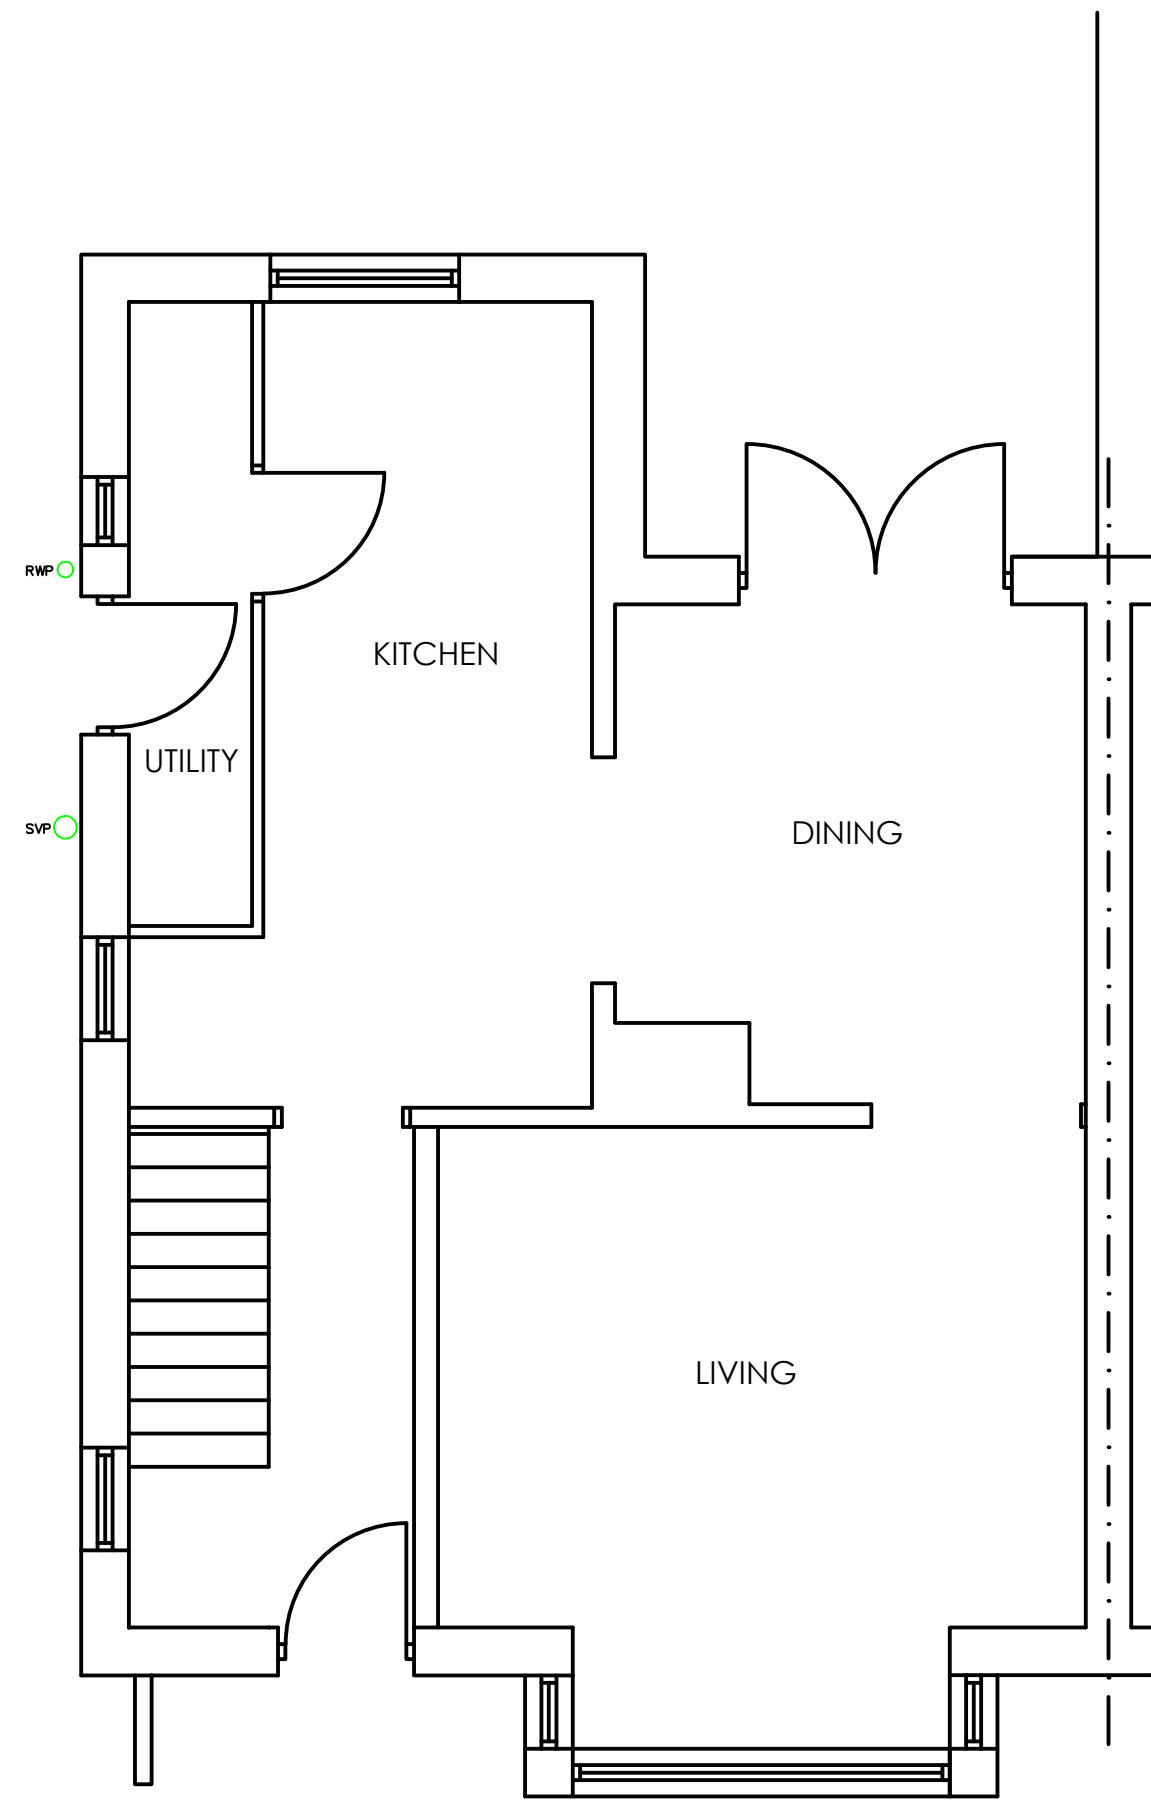


EXISTING GROUND FLOOR PLAN

← - - - - - EXISTING ASSUMED DRAINAGE TBC ON SITE

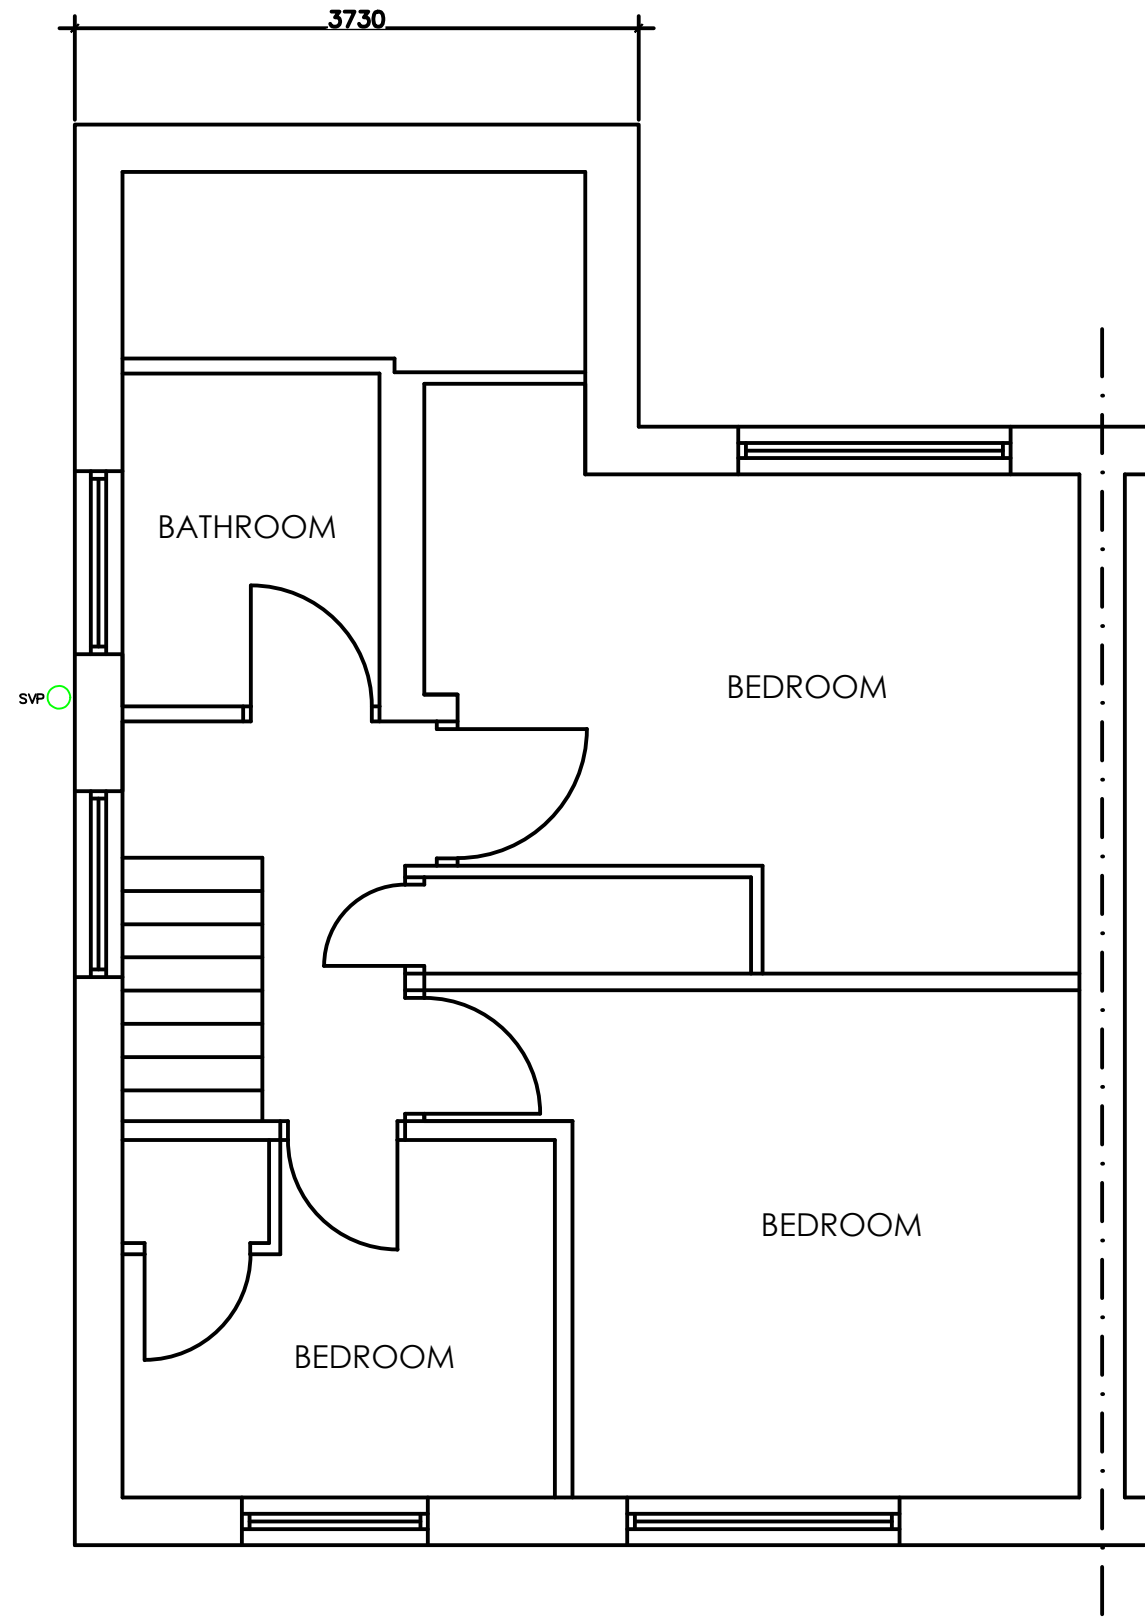


EXISTING FIRST FLOOR PLAN

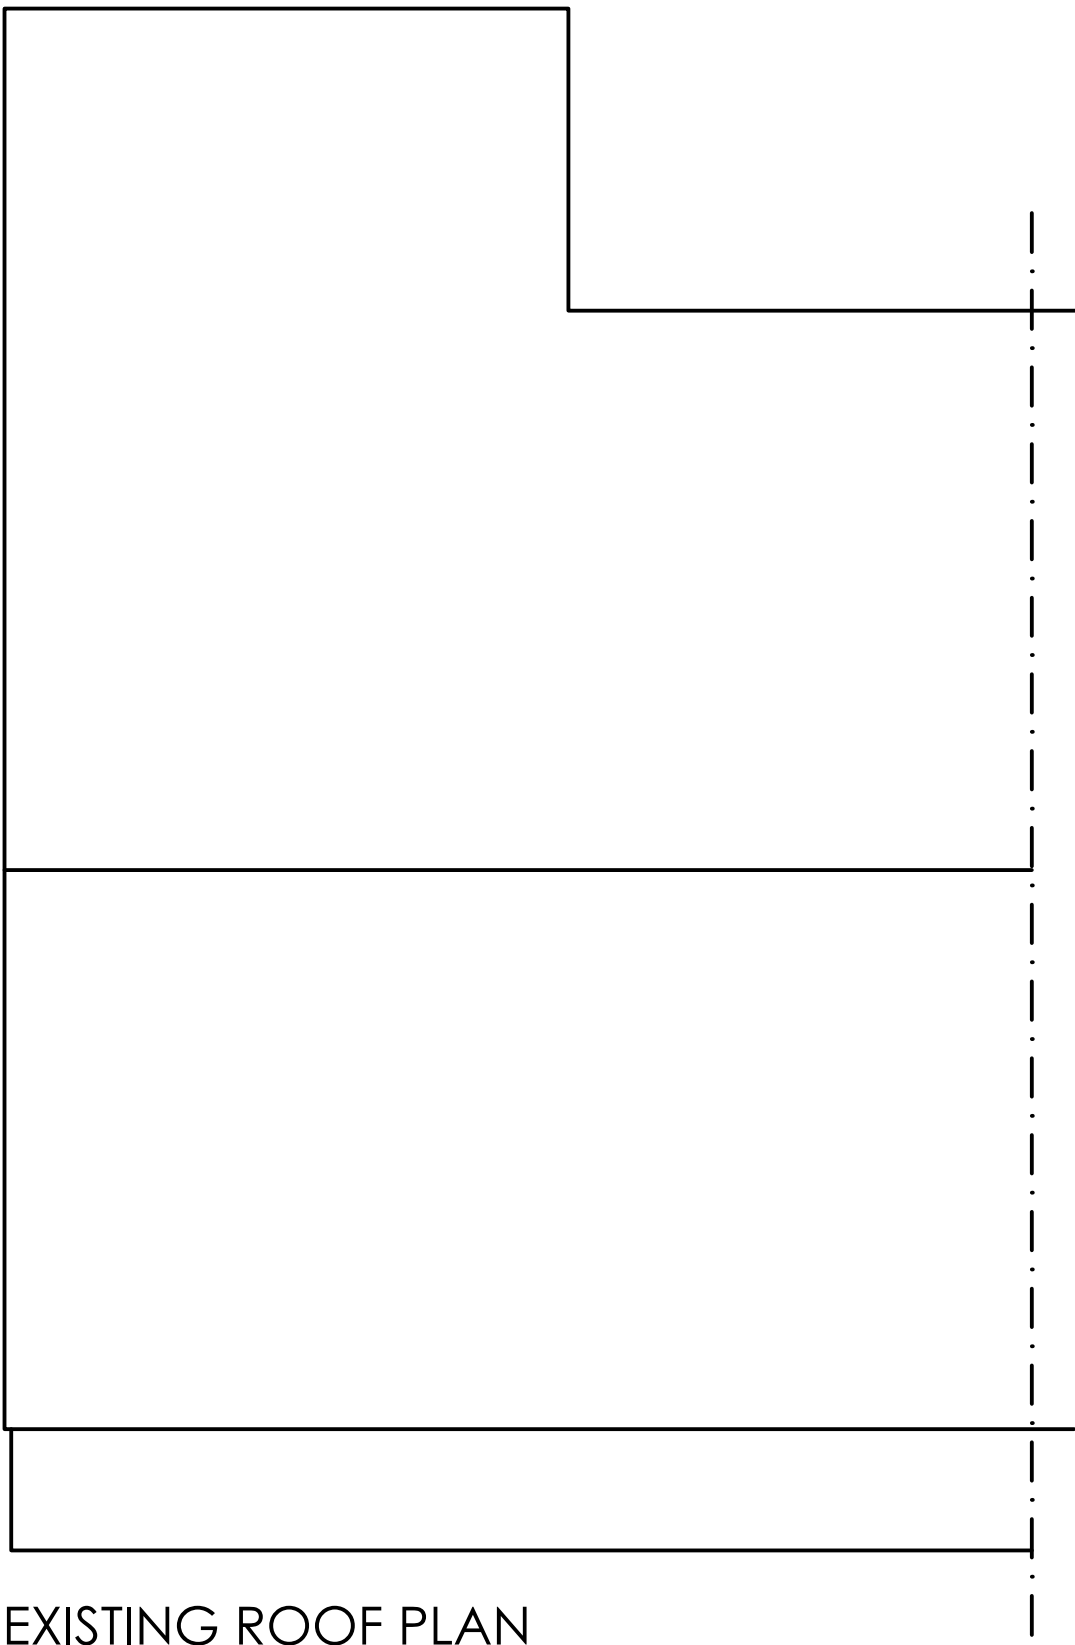


EXISTING ROOF PLAN



EXISTING SIDE ELEVATION

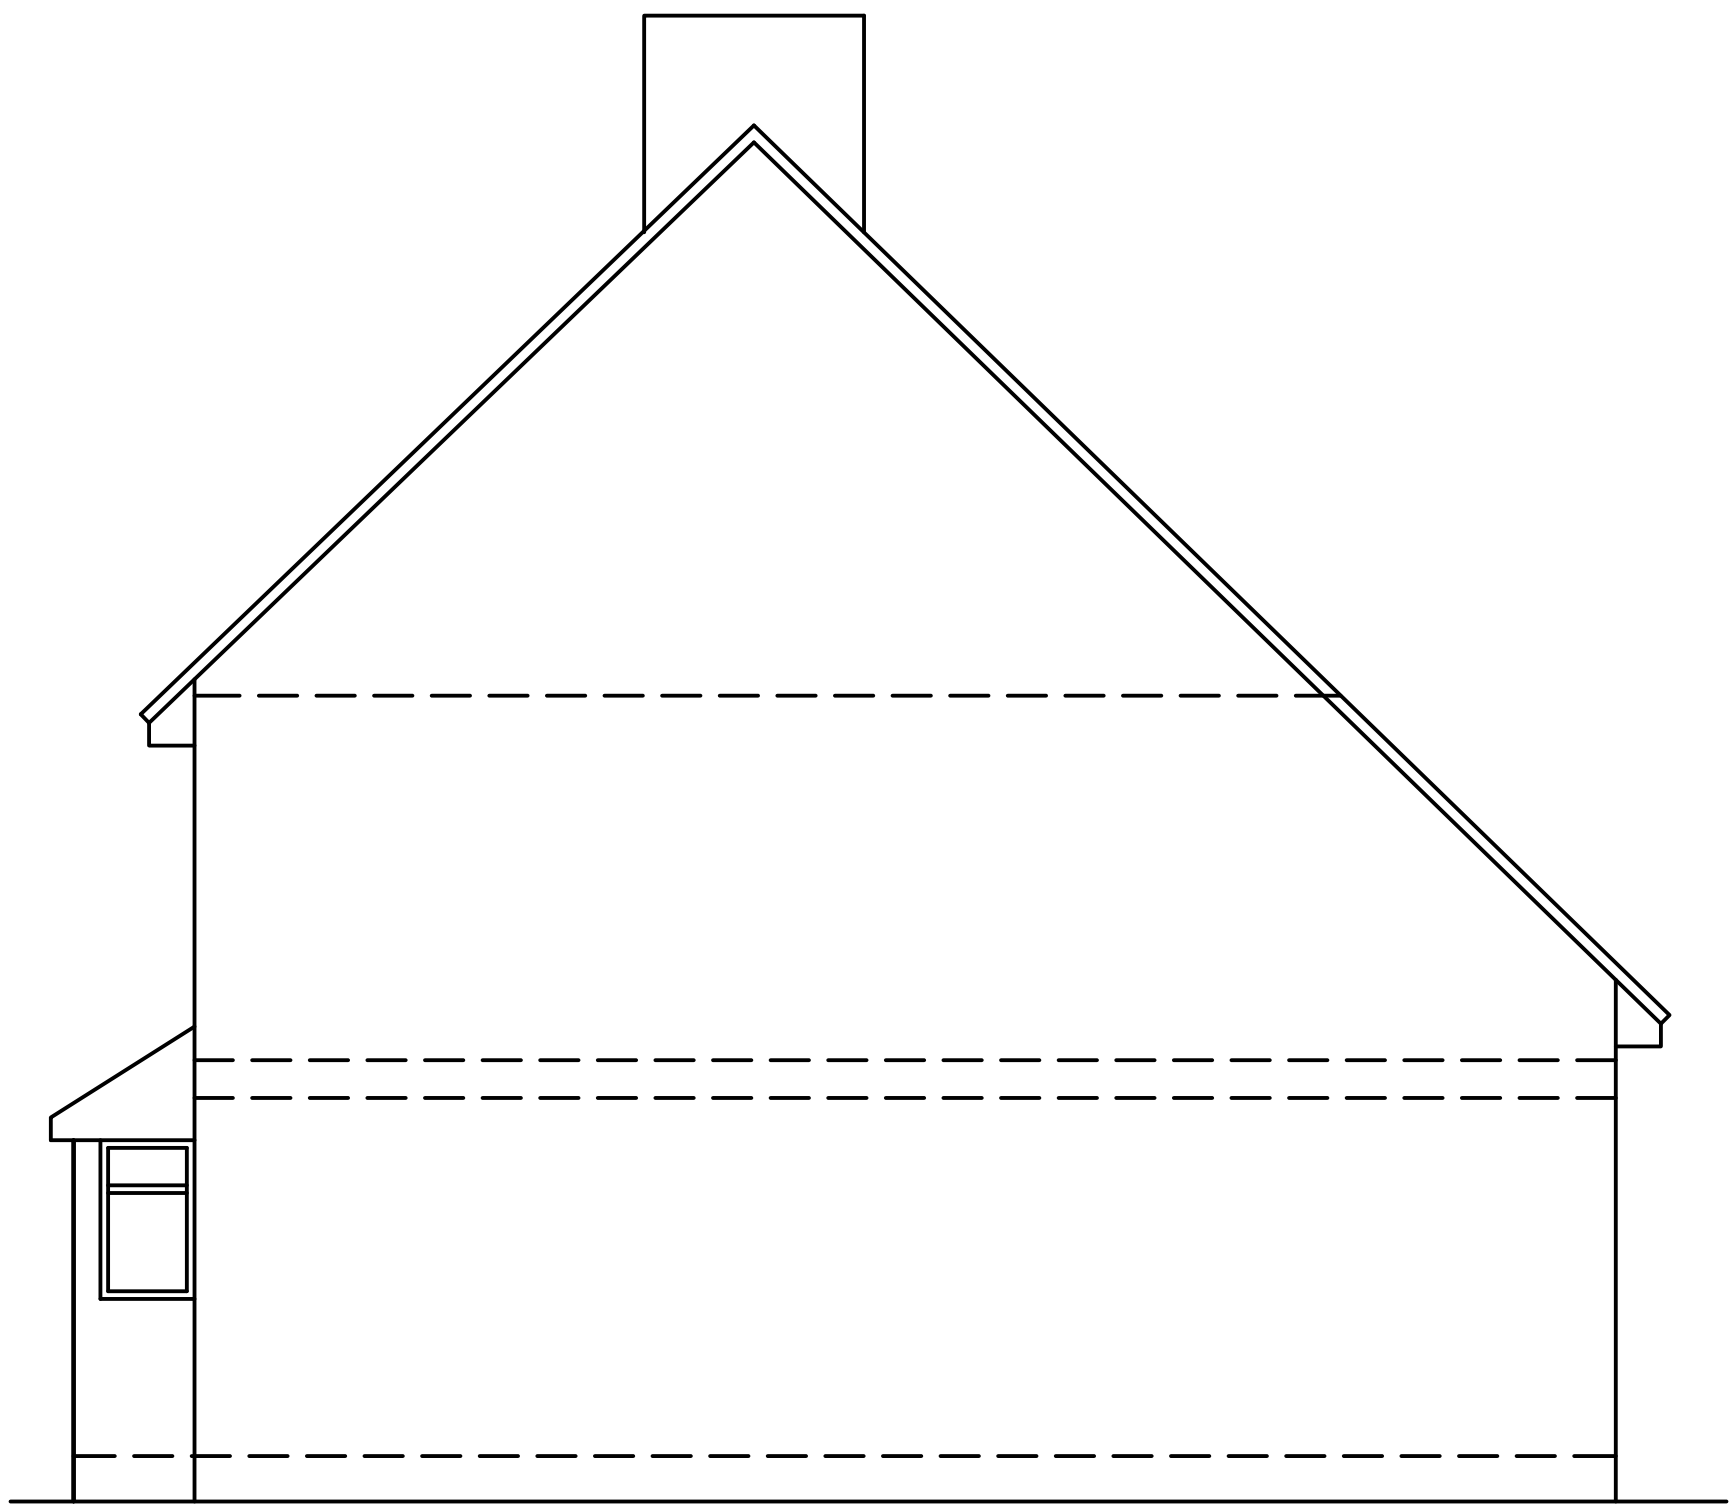

EXISTING SIDE ELEVATION

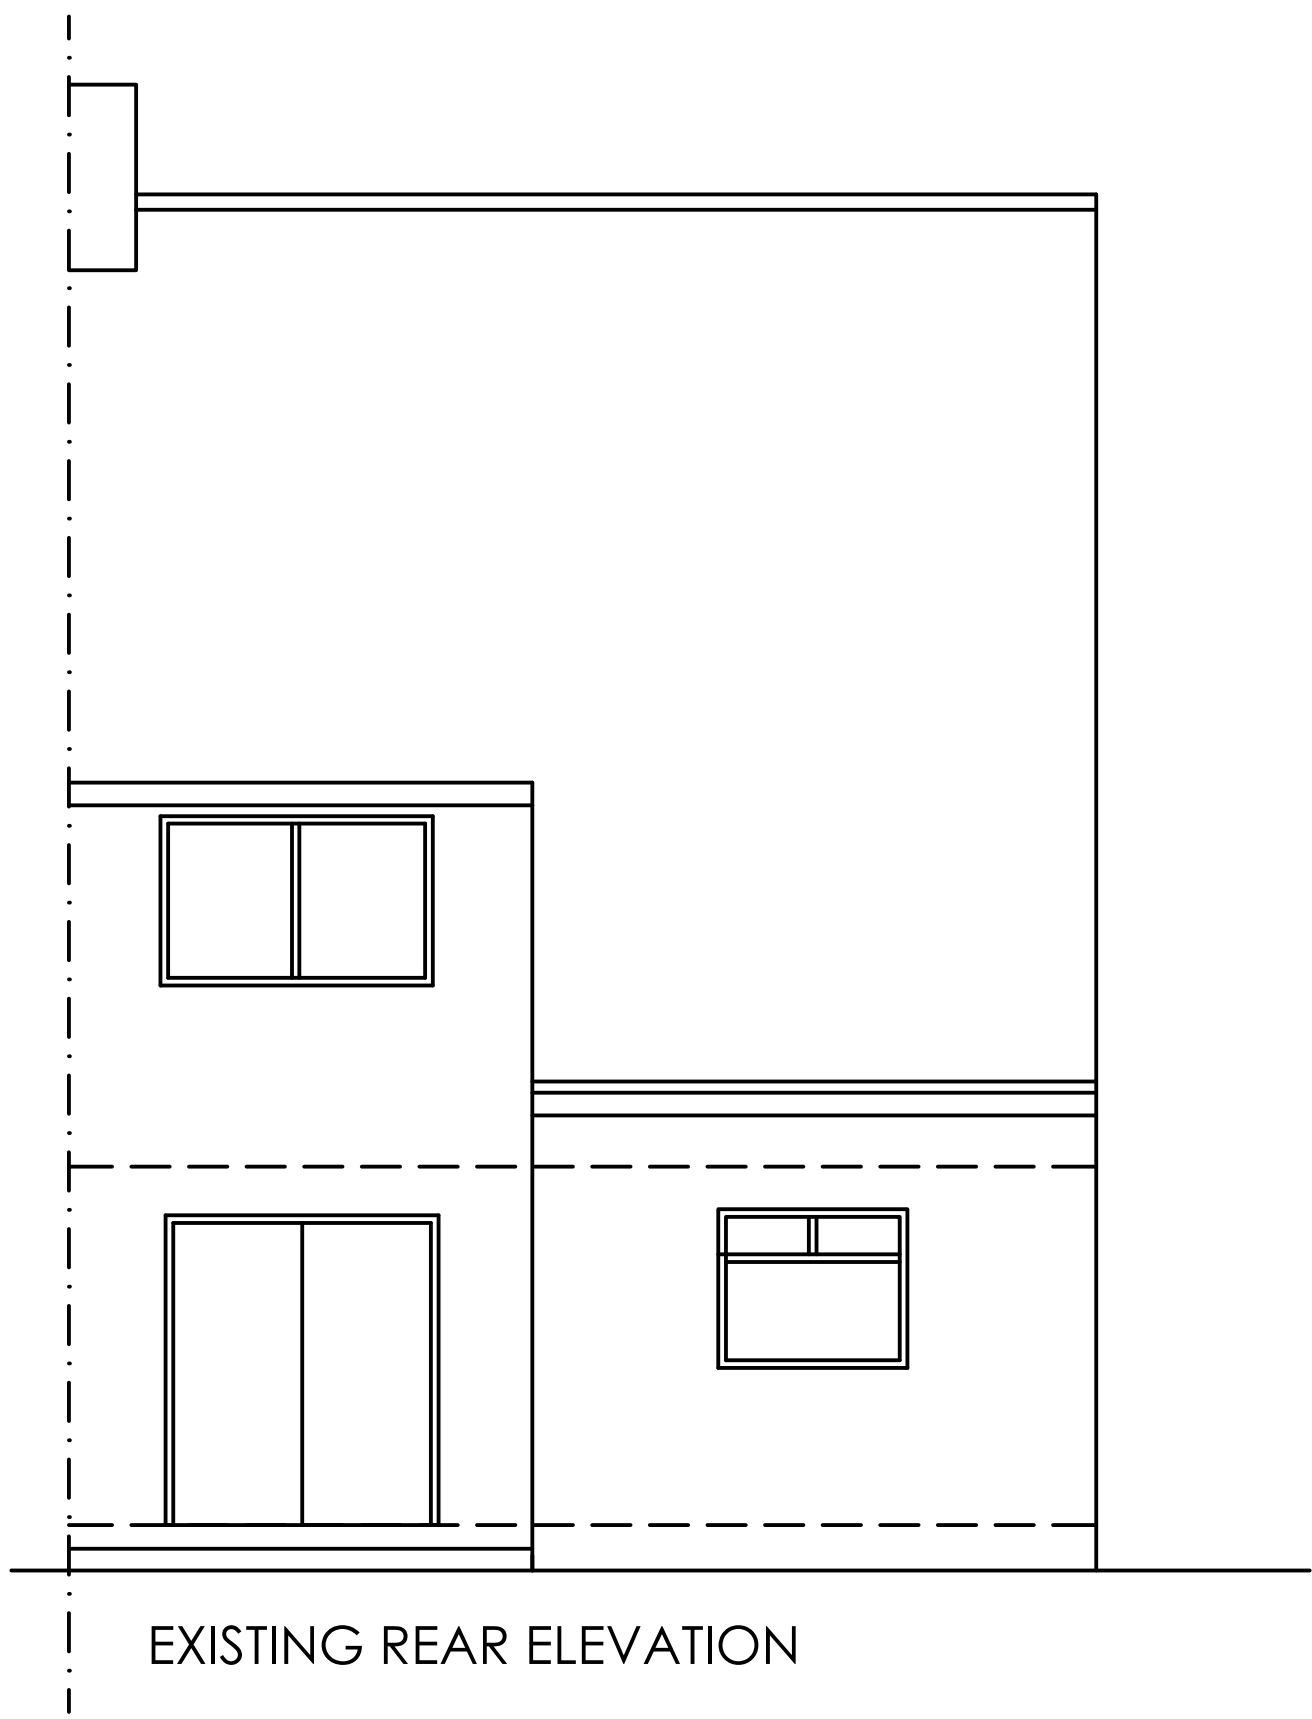

EXISTING REAR ELEVATION