



FIGURED DIMENSIONS TO BE USED IN PREFERENCE TO SCALE.
ALL DIMENSIONS MUST BE OBTAINED FROM OR CHECKED ON SITE.
ENSURE THIS DRAWING IS THE LATEST REVISION.
ANY DISCREPANCIES MUST BE REPORTED TO THE ARCHITECT IMMEDIATELY.

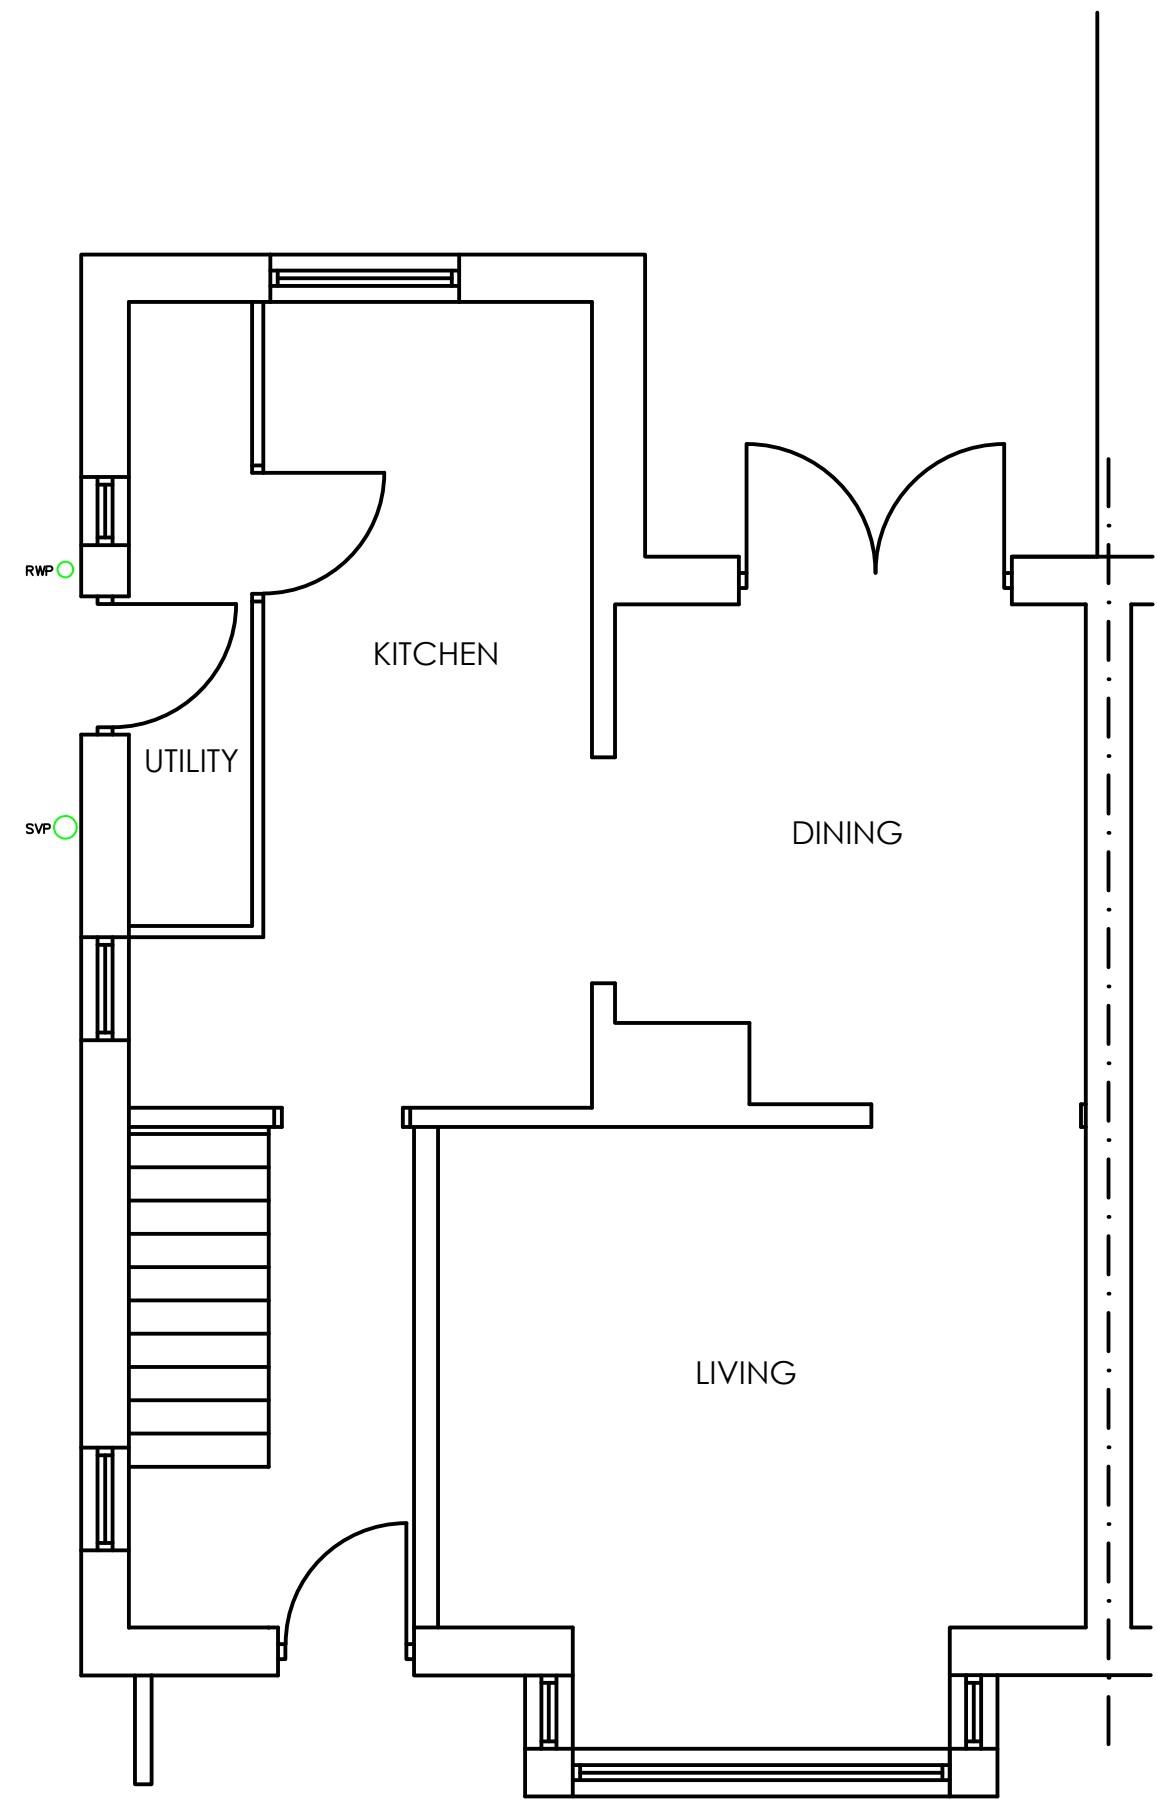


PROPOSED GROUND FLOOR PLAN

← - - - EXISTING ASSUMED DRAINAGE TBC ON SITE

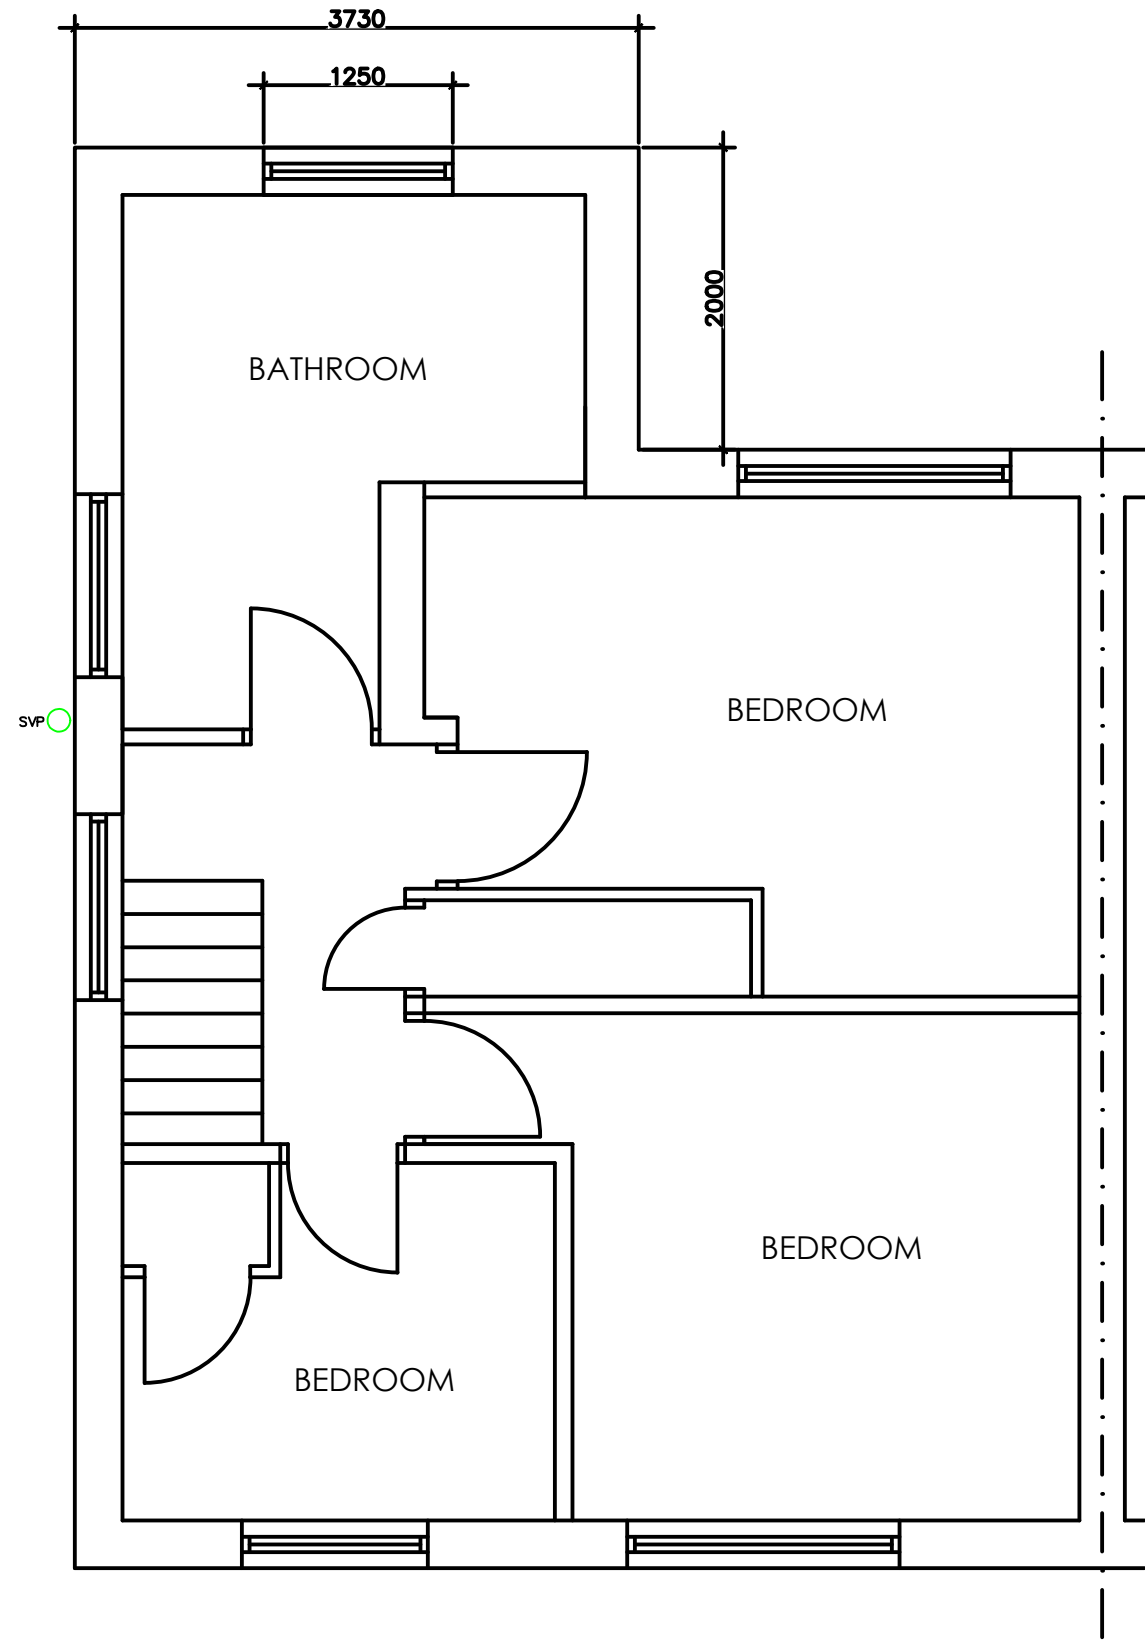


PROPOSED FIRST FLOOR PLAN

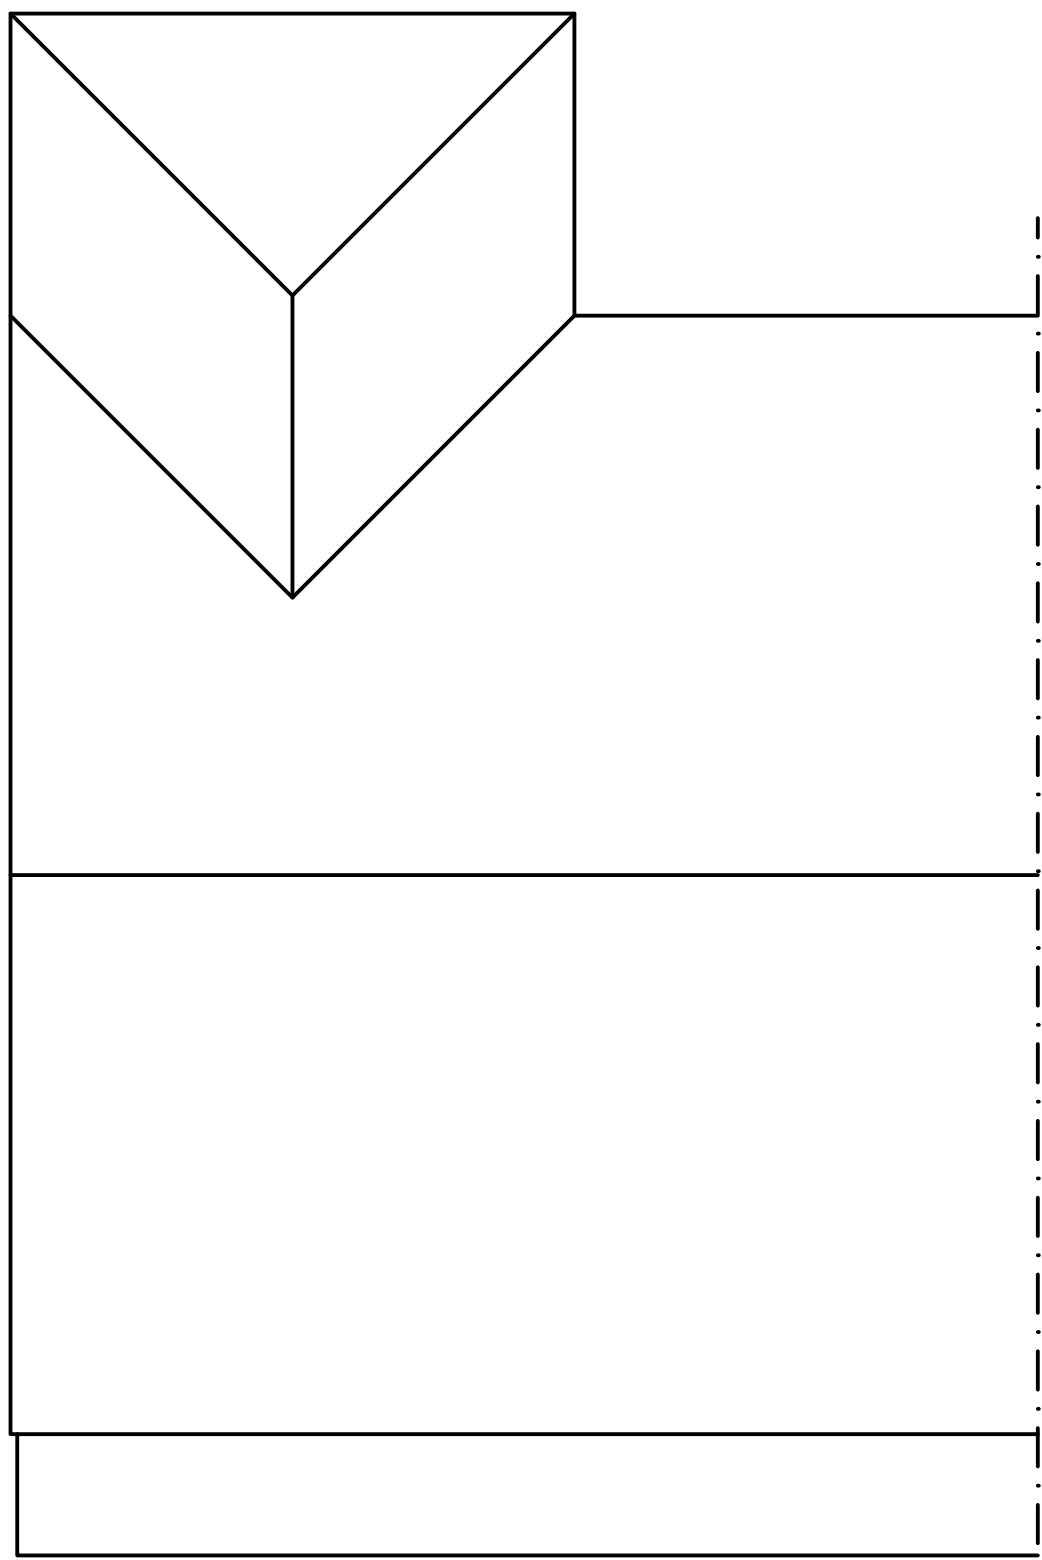


PROPOSED ROOF PLAN



PROPOSED SIDE ELEVATION

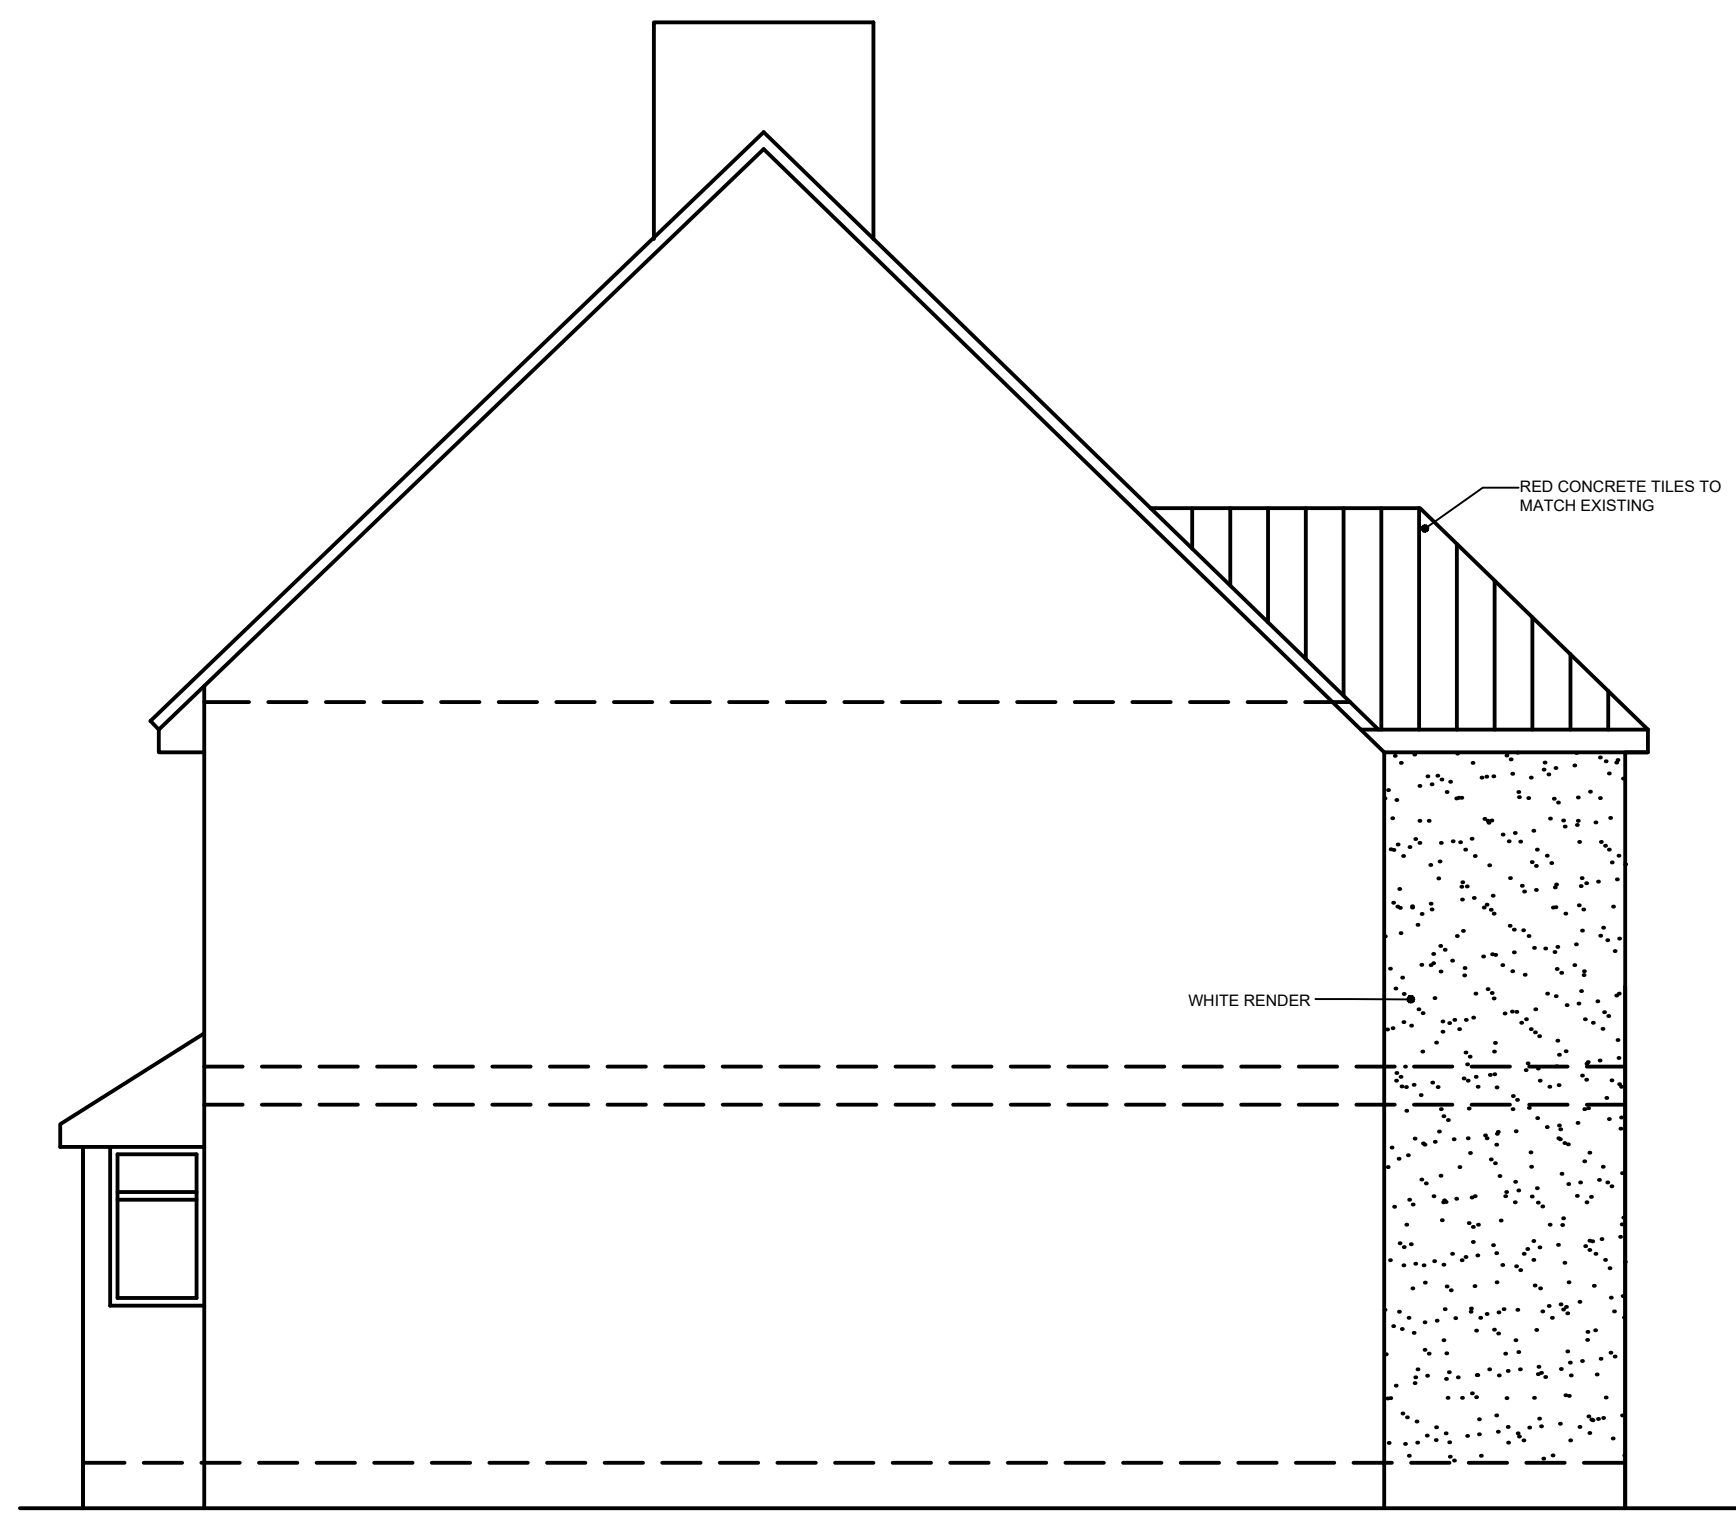

PROPOSED SIDE ELEVATION

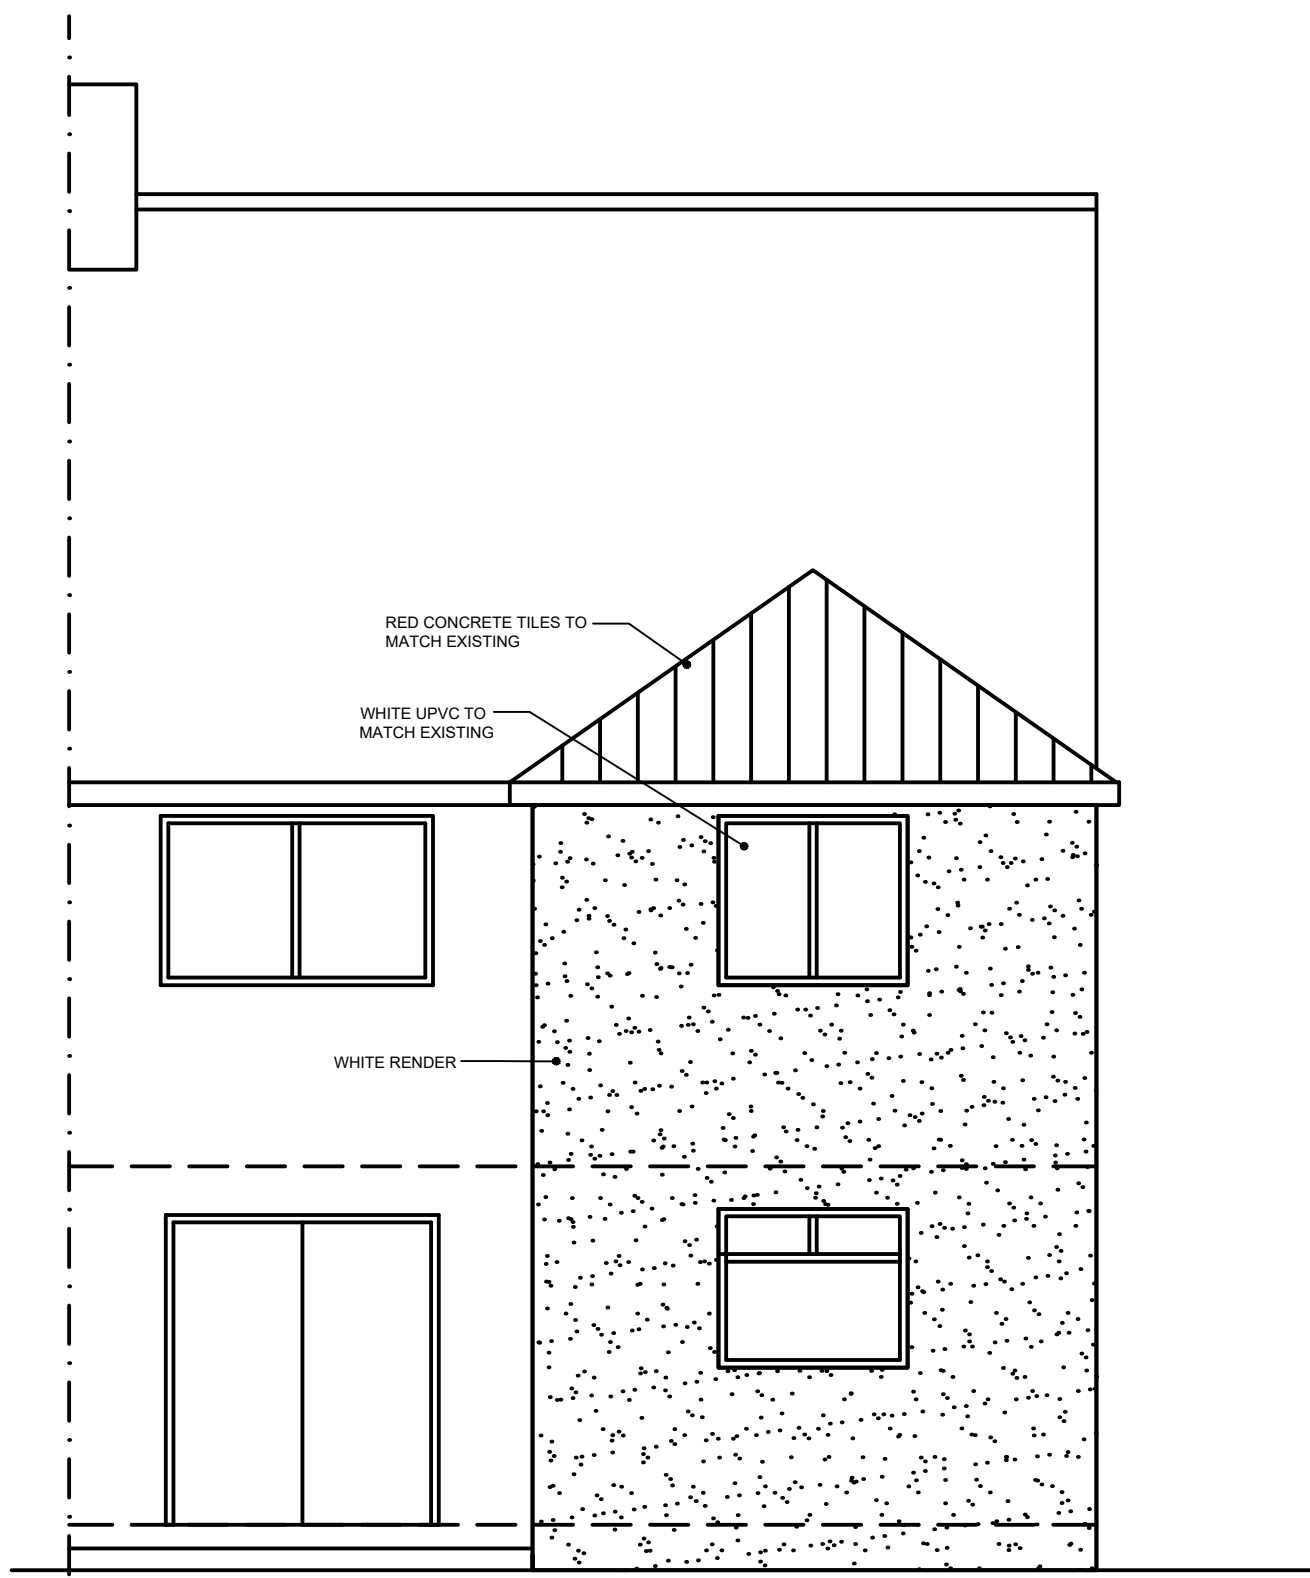

PROPOSED REAR ELEVATION