



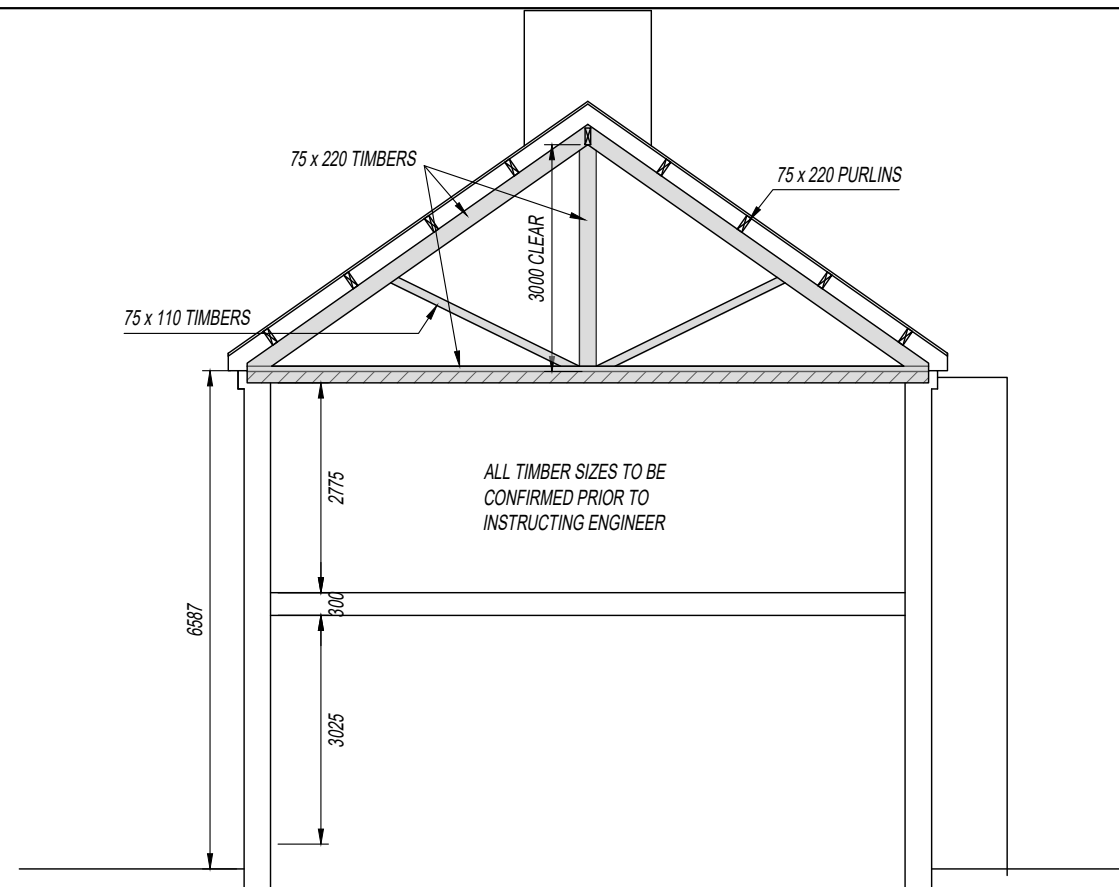

EXISTING KING POST ROOF CONSTRUCTION


SCALE 1:100

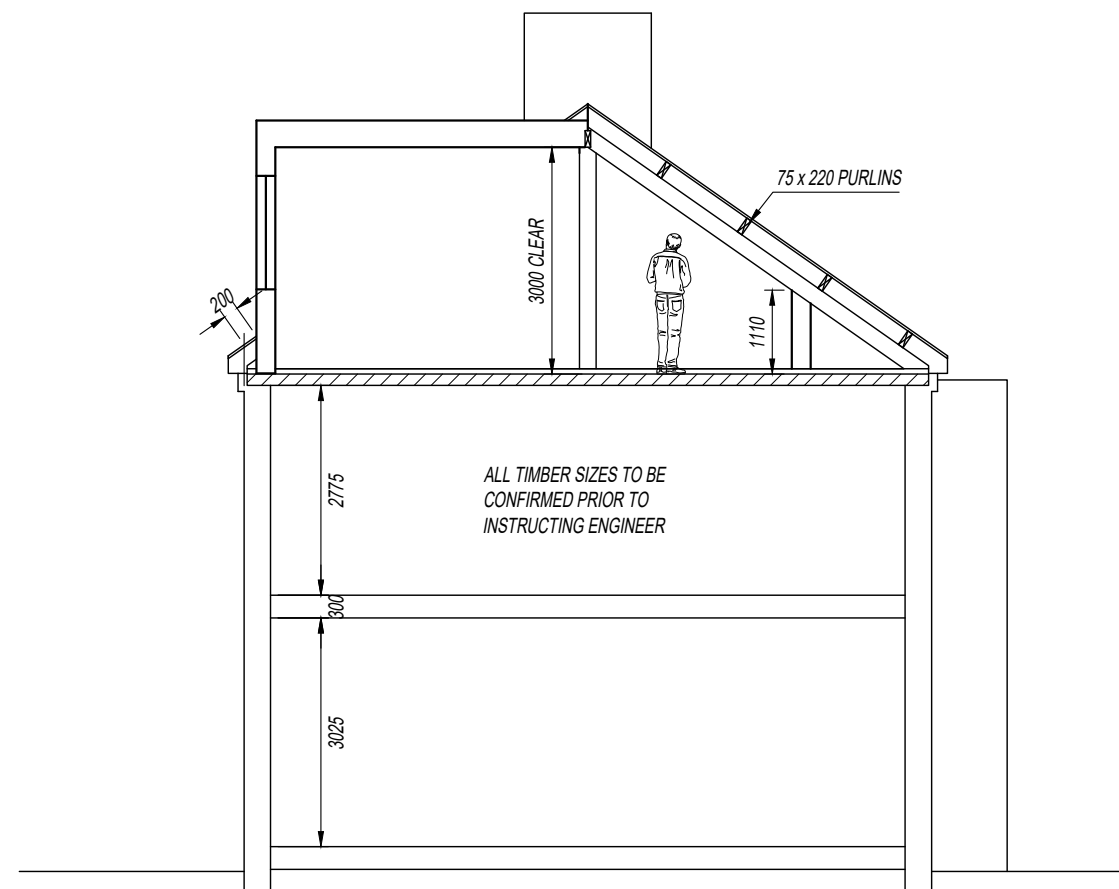

PROPOSED APPROX. LOFT ENVELOPE

SCALE 1:100

1:100

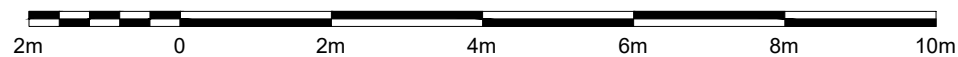

DB DESIGN & DRAUGHTING LIMITED  
WITTONVILLE  
6 HIGH MARKET  
ASHINGTON  
NORTHUMBERLAND  
NE63 8PD  
07391 407 370  
info.dbdd@gmail.com  
www.dbdd.co.uk

CLIENT:  
ANDREW DODD  
70 WOOD TERRACE  
JARROW  
NE32 5LU

PROJECT:  
LOFT CONVERSION WITH A DORMER OVER  
PART OF THE REAR PORTION OF ROOF

DRG TITLE:  
EXISTING & PROPOSED CROSS  
SECTION

DRG No:  
2026-024-06

|     |            |                       |
|-----|------------|-----------------------|
|     |            |                       |
|     |            |                       |
|     |            |                       |
| 0   | 04/08/2026 | ORIGINAL FOR PLANNING |
| REV | DATE       | DESCRIPTION           |