




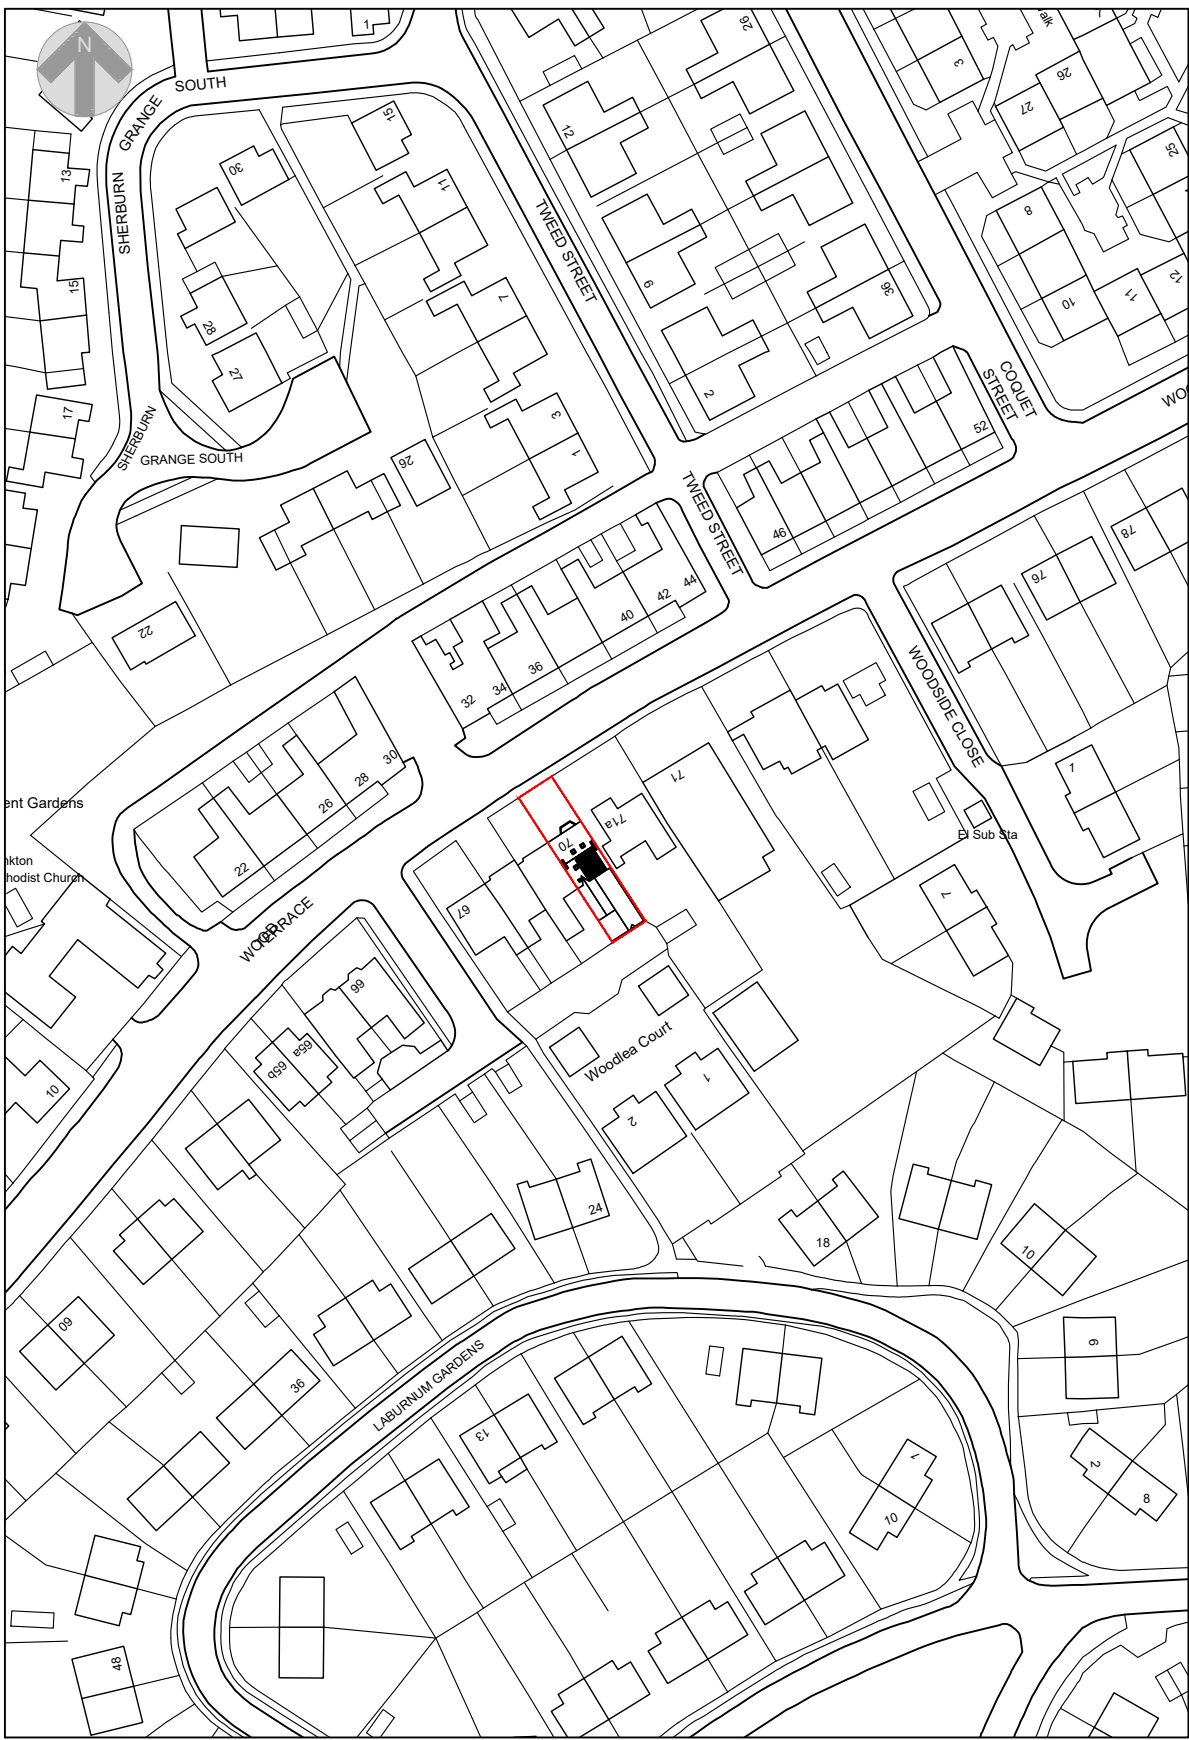

LOCATION PLAN
SCALE 1:1250

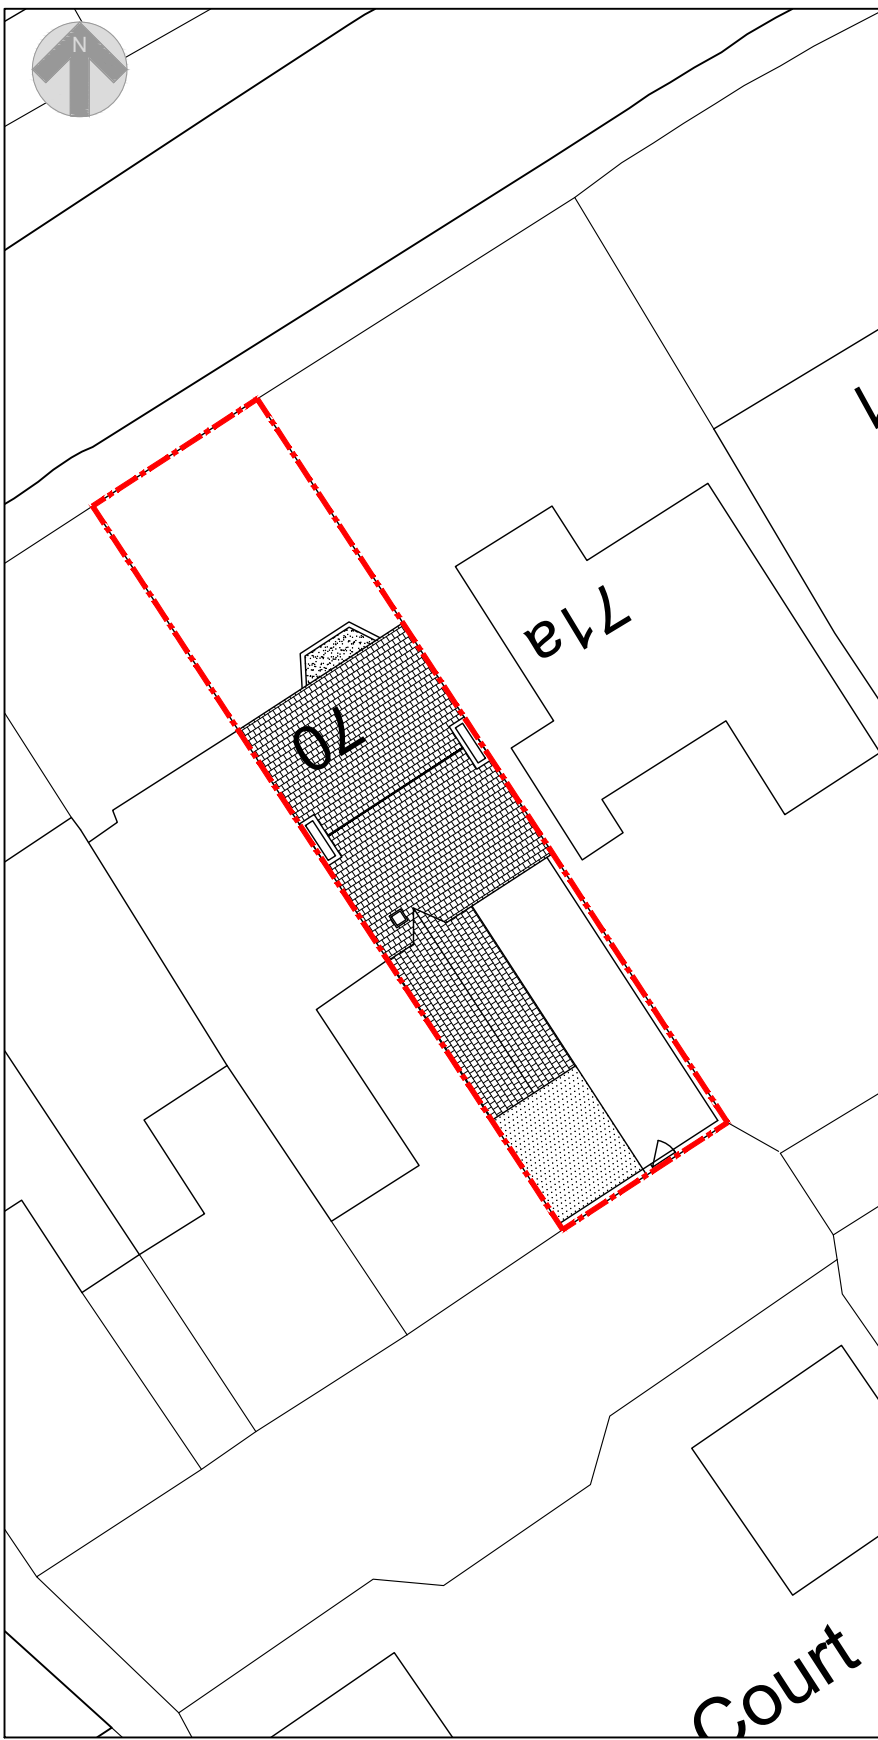

EXISTING BLOCK PLAN
SCALE 1:250

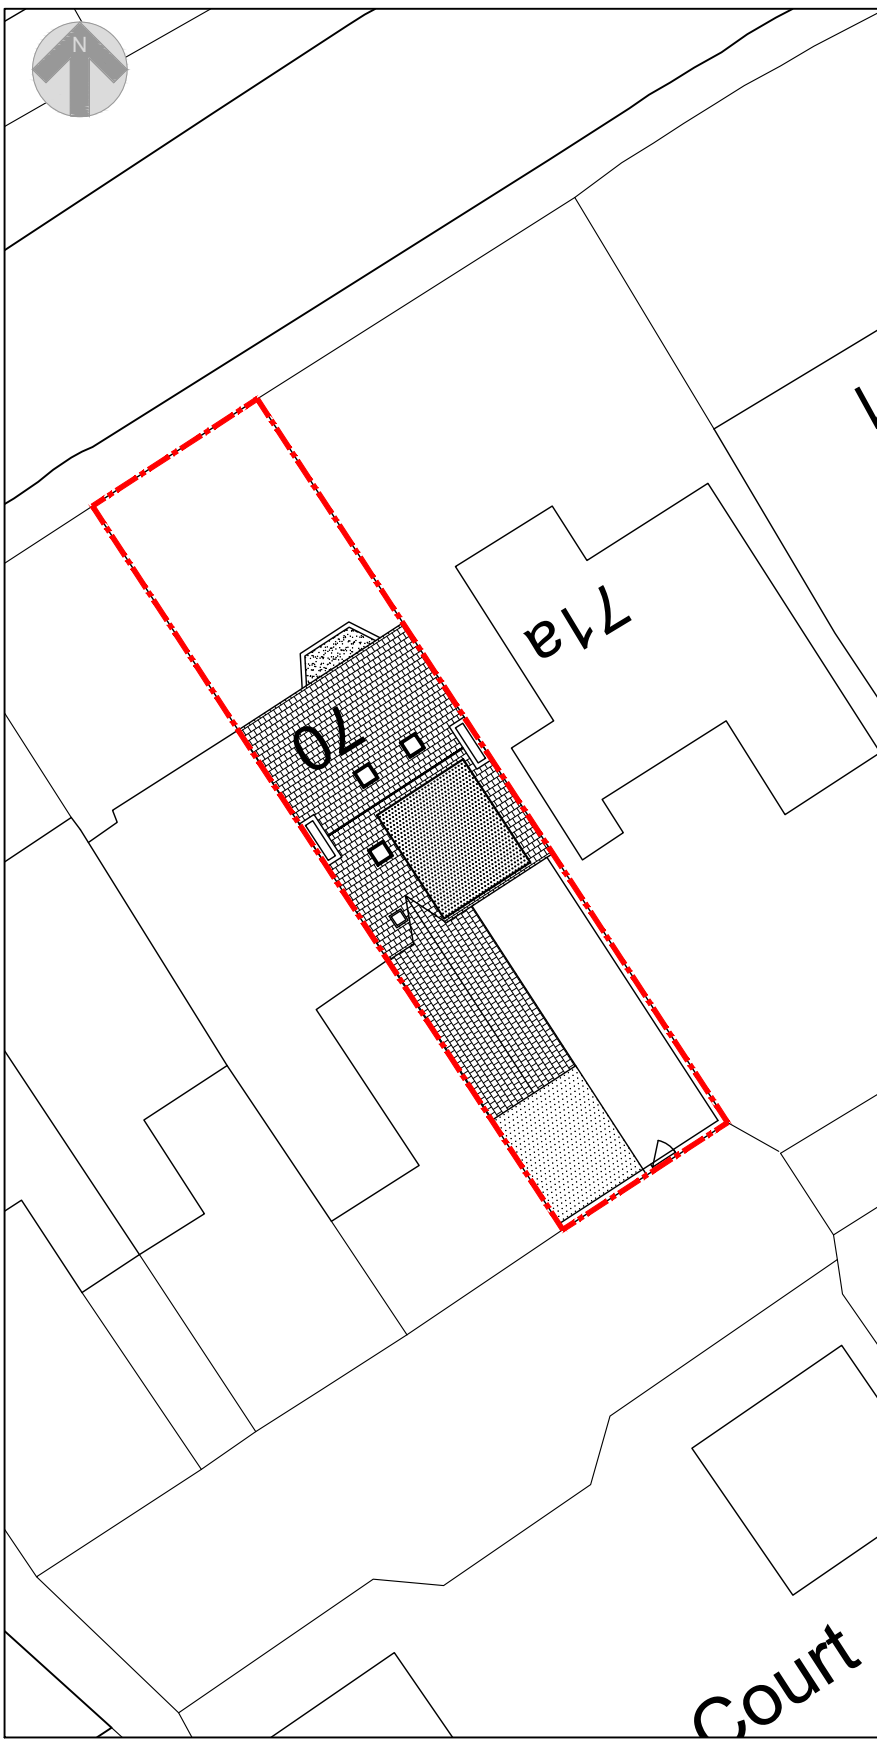

PROPOSED BLOCK PLAN
SCALE 1:250



DB DESIGN & DRAUGHTING LIMITED
WITTONVILLE
6 HIGH MARKET
ASHINGTON
NORTHUMBERLAND
NE63 8PD
07391 407 370
info.dbdd@gmail.com
www.dbdd.co.uk

CLIENT:
ANDREW DODD
70 WOOD TERRACE
JARROW
NE32 5LU

PROJECT:
LOFT CONVERSION WITH A DORMER OVER
PART OF THE REAR PORTION OF ROOF

DRG TITLE:
LOCATION PLAN AND BLOCK
PLANS

DRG No:
2026-024-01

0	04/08/2026	ORIGINAL FOR PLANNING
REV	DATE	DESCRIPTION