



PROPOSED SITE LAYOUT PLAN.

| EXTERNAL WORKS KEY. |                                                                                             |
|---------------------|---------------------------------------------------------------------------------------------|
|                     | 900MM BRICK WALL WITH 600MM WROUGHT IRON RAILINGS ABOVE.                                    |
|                     | 1.8M HIGH CLOSE BOARDED TIMBER FENCE.                                                       |
|                     | PROPOSED LEVEL.                                                                             |
|                     | EXISTING LEVEL.                                                                             |
|                     | 450 x450MM BUFF PAVING FLAGS.                                                               |
|                     | PERMEABLE BLOCK PAVOUR HARDSTANDING AREA.                                                   |
|                     | GARDEN AREA FOR PERSONAL LANDSCAPING BY OWNERS.                                             |
|                     | TREE PLANTING BY DEVELOPER PLANTED IN FIRST AVAILABLE PLANTING SEASON. BETULA NIGRA (Birch) |
|                     | ELECTRIC VEHICLE CHARGING POINT.                                                            |
|                     | LOCATION OF BUILT IN BIRD NESTING BOX.                                                      |
|                     | LOCATION OF TREE BAT BOX.                                                                   |
|                     | LOCATION OF BUILT IN BAT BOX.                                                               |




WILDCARE HABITAT SWIFT BOX. NORTH WEST FACING.




WILDLIFE BARK BAT BOX. MIN. 4M ABOVE GL SOUTHERLY ASPECT.



IBSTOCK BAT ACCESS BOX. MIN. 4M ABOVE GL MIN. 1.1M AREA.

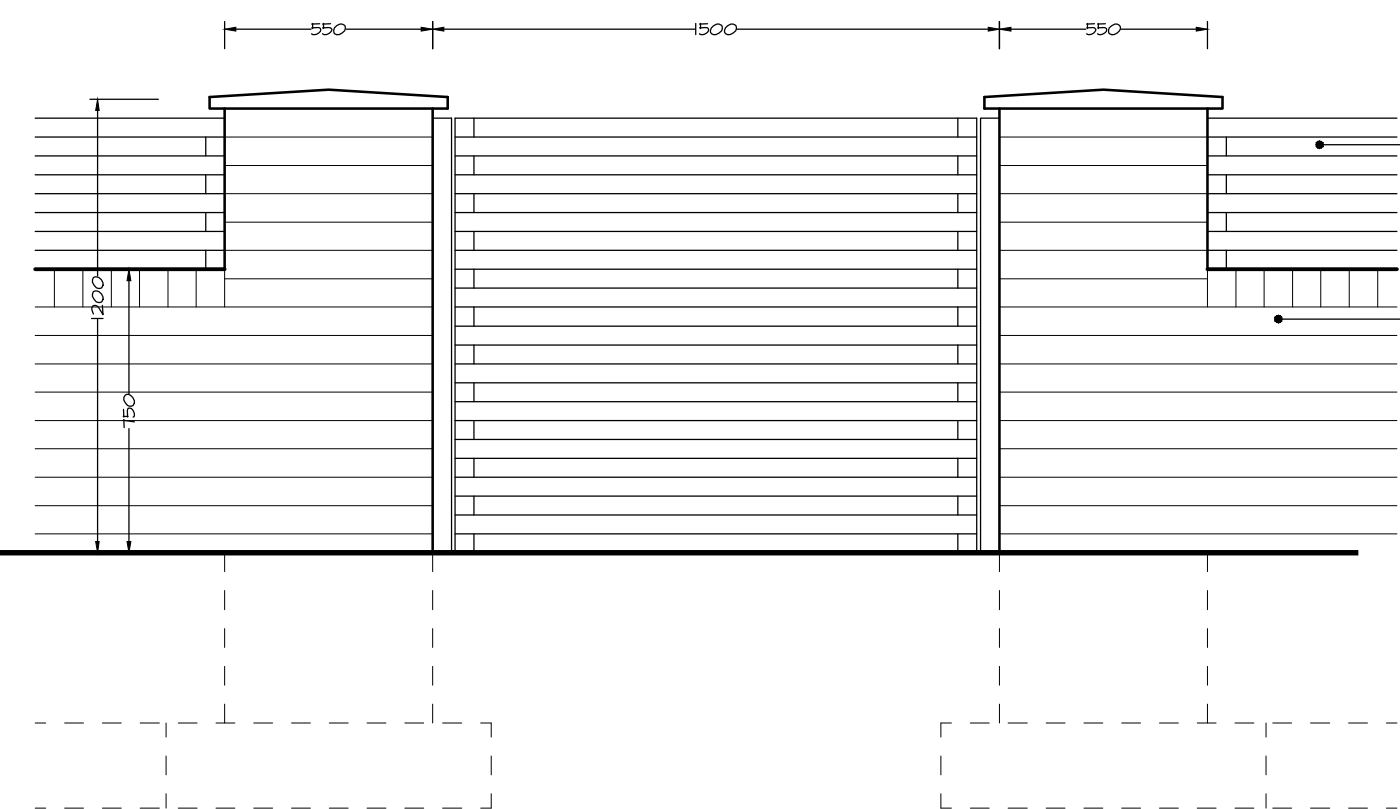

FRONT BOUNDARY DWARF WALL, DETAIL A.

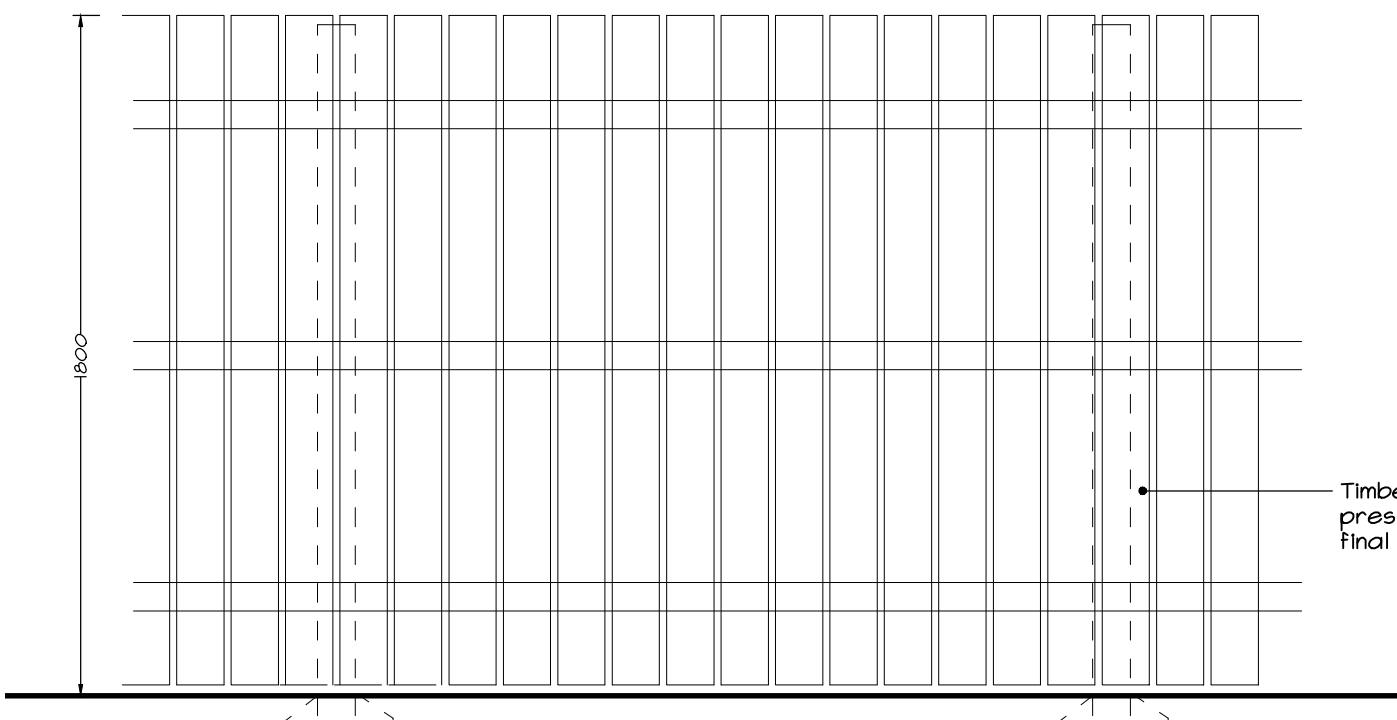

1.8 M HIGH CLOSE BOARDED TIMBER FENCE, DETAIL B.