



SIDE A
ELEVATION

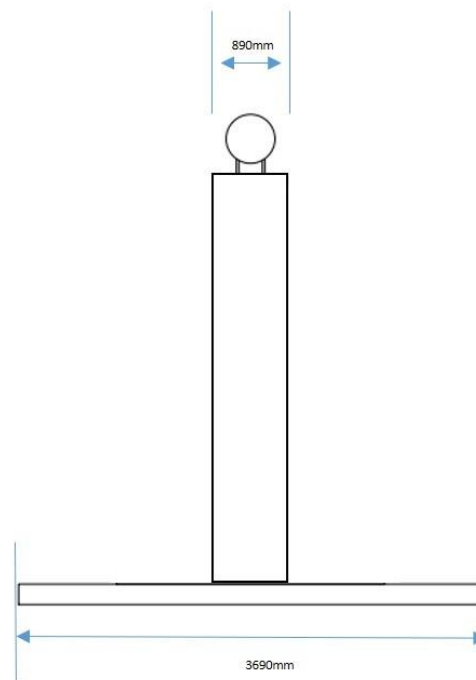

FRONT
ELEVATION



SIDE B
ELEVATION

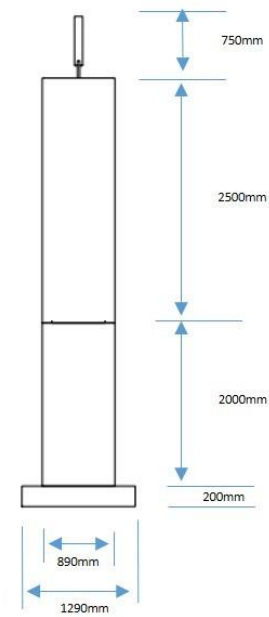

REV.	CHG.	DATE
Project: BOLDON MEMORIAL		
Drawing Title: ELEVATIONS AS PROPOSED		
Drawing No: 01		
Scale: 1:50	Author: sur	Date: 07.21
Checked:	Drawn:	Revised: