



SIDE A
ELEVATION



FRONT
ELEVATION

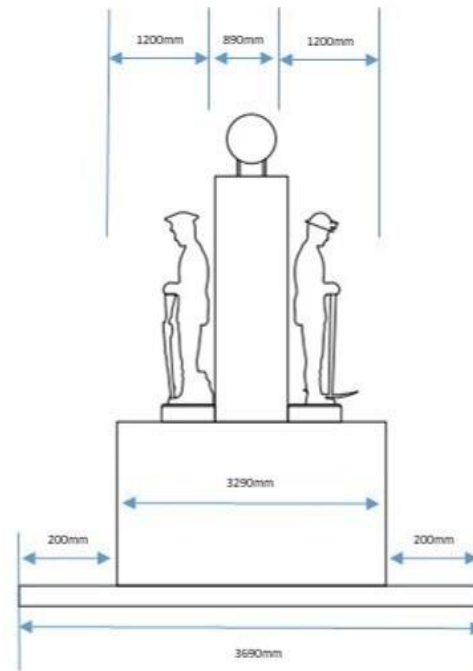

SIDE B
ELEVATION

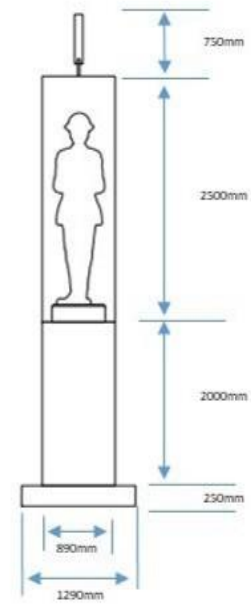

0m 1 2m
scale 1:50

REV	2000	2000
Project		
BOLDON MEMORIAL		
Drawing Title		
ELEVATIONS AS PROPOSED		
Sheet No.	01	Sheet
Scale	1:50	Author
Drawn	sur	87.21