


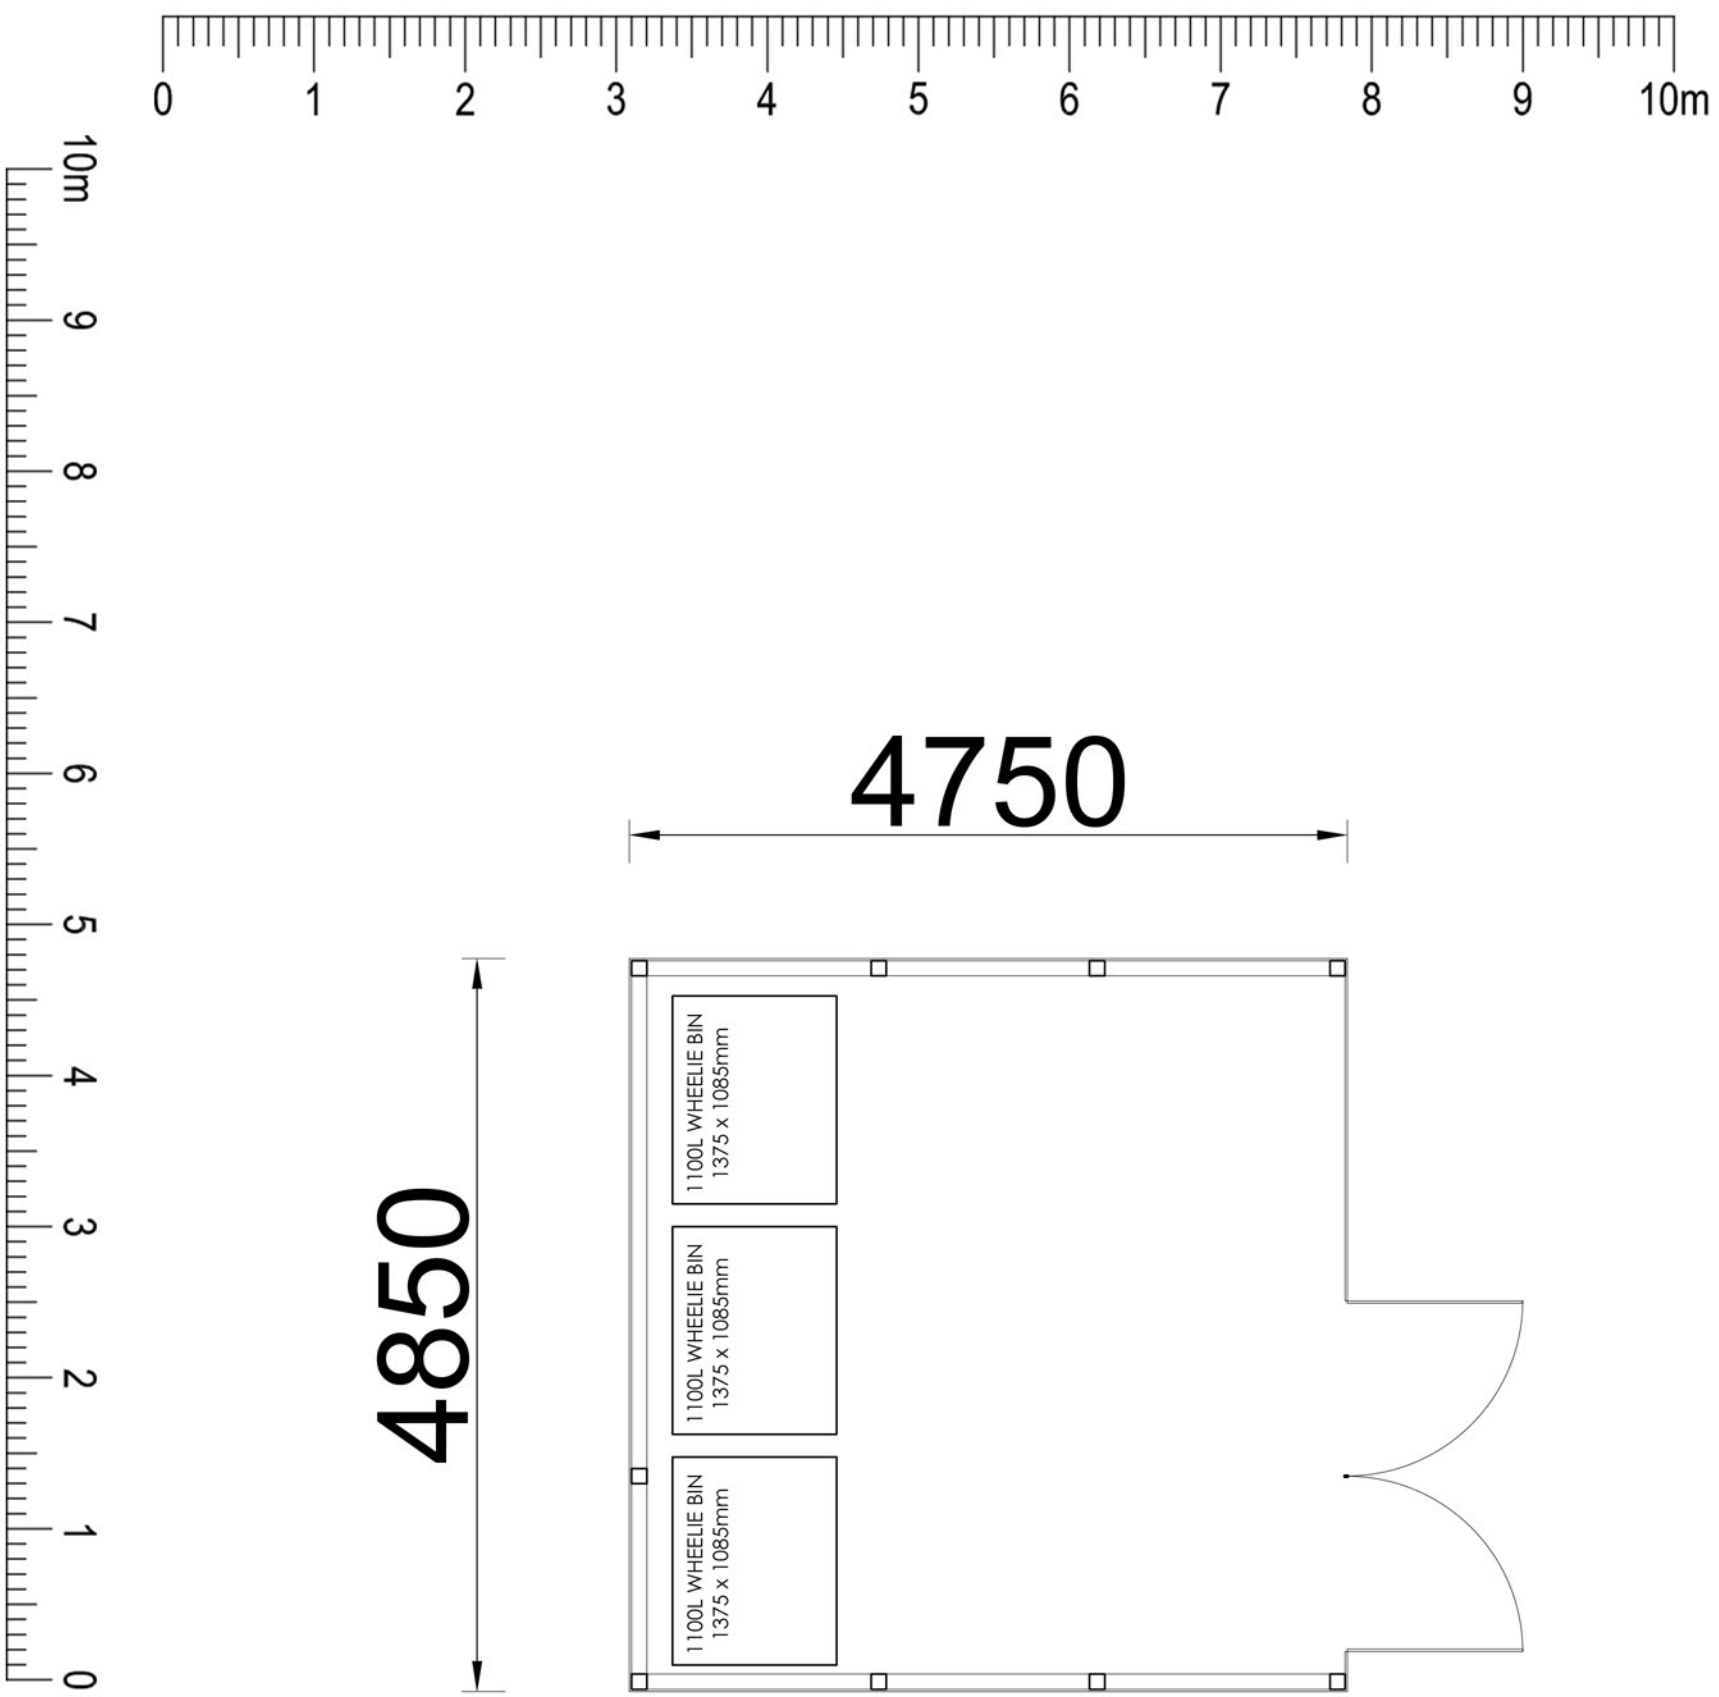


TYPE OF BIN REQUIRED FOR DEVELOPMENT


Required (litres/HH)125

Best containers 1100 Lt


PROPOSED REFUSE [1:50 at A1]

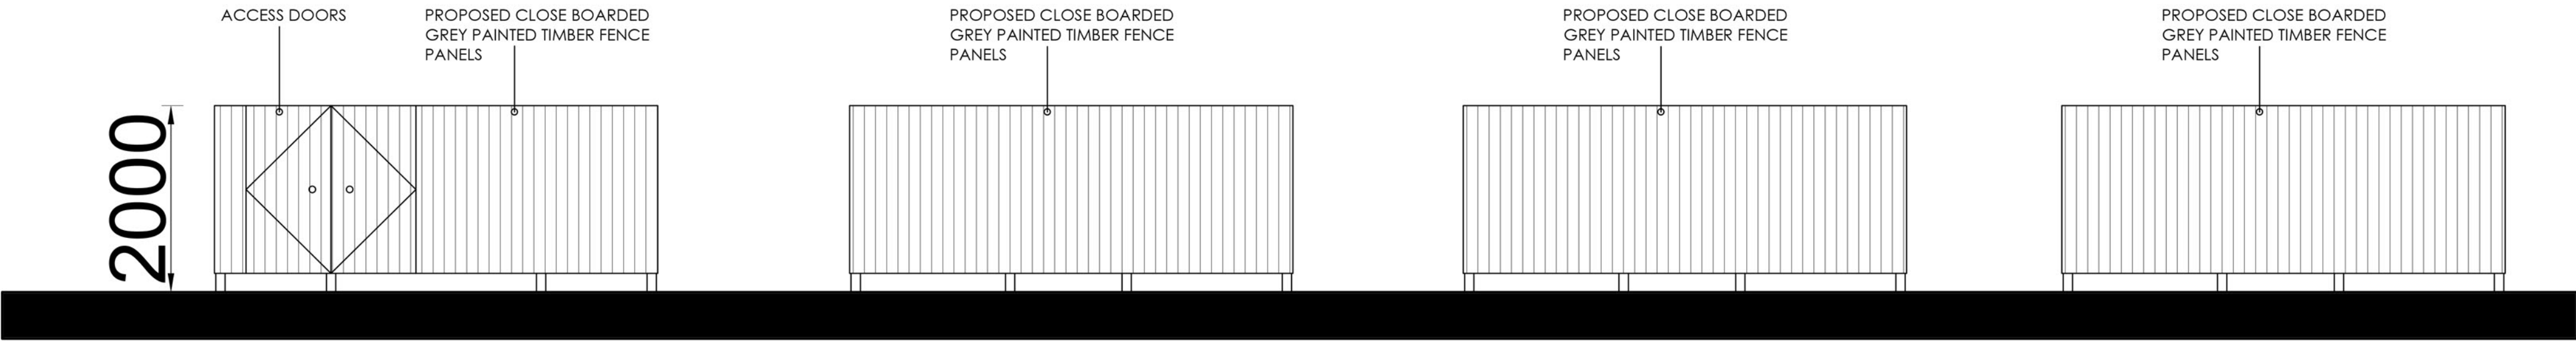

PROPOSED REFUSE ELEVATIONS [1:50 at A1]

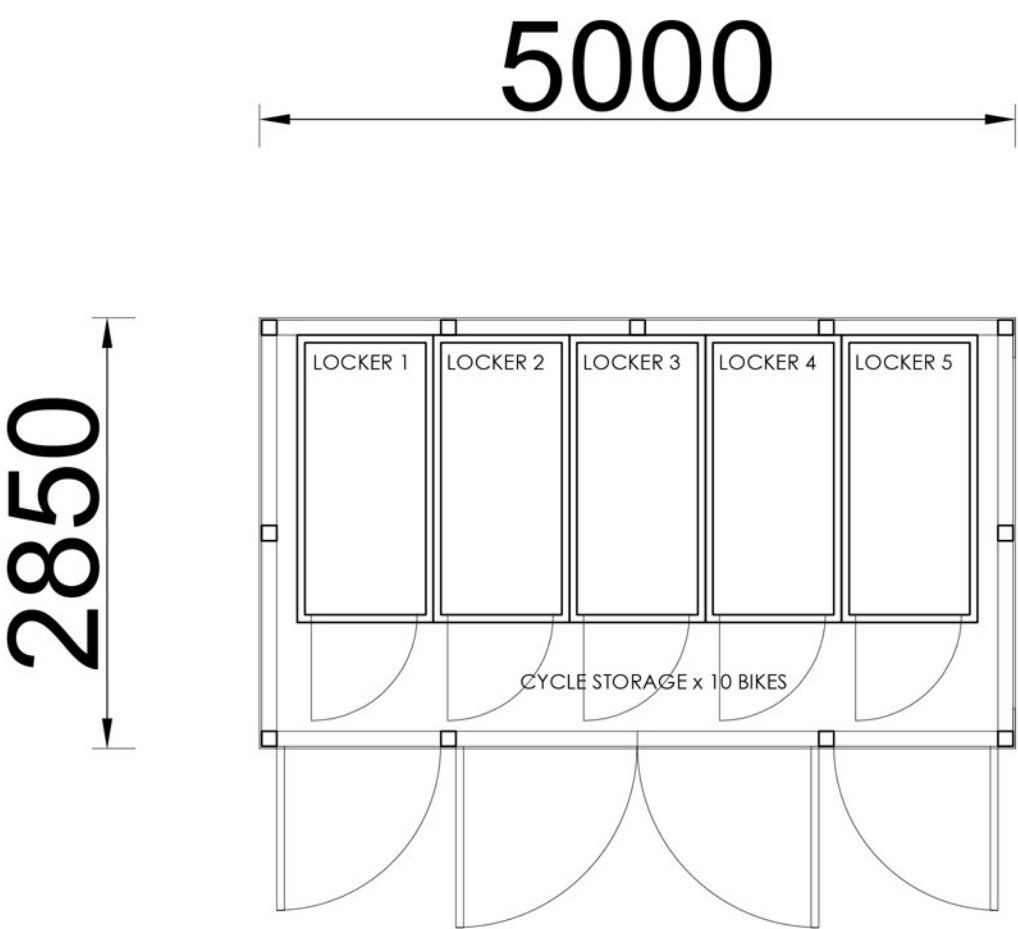

PROPOSED CYCLE STORE [1:50 at A1]

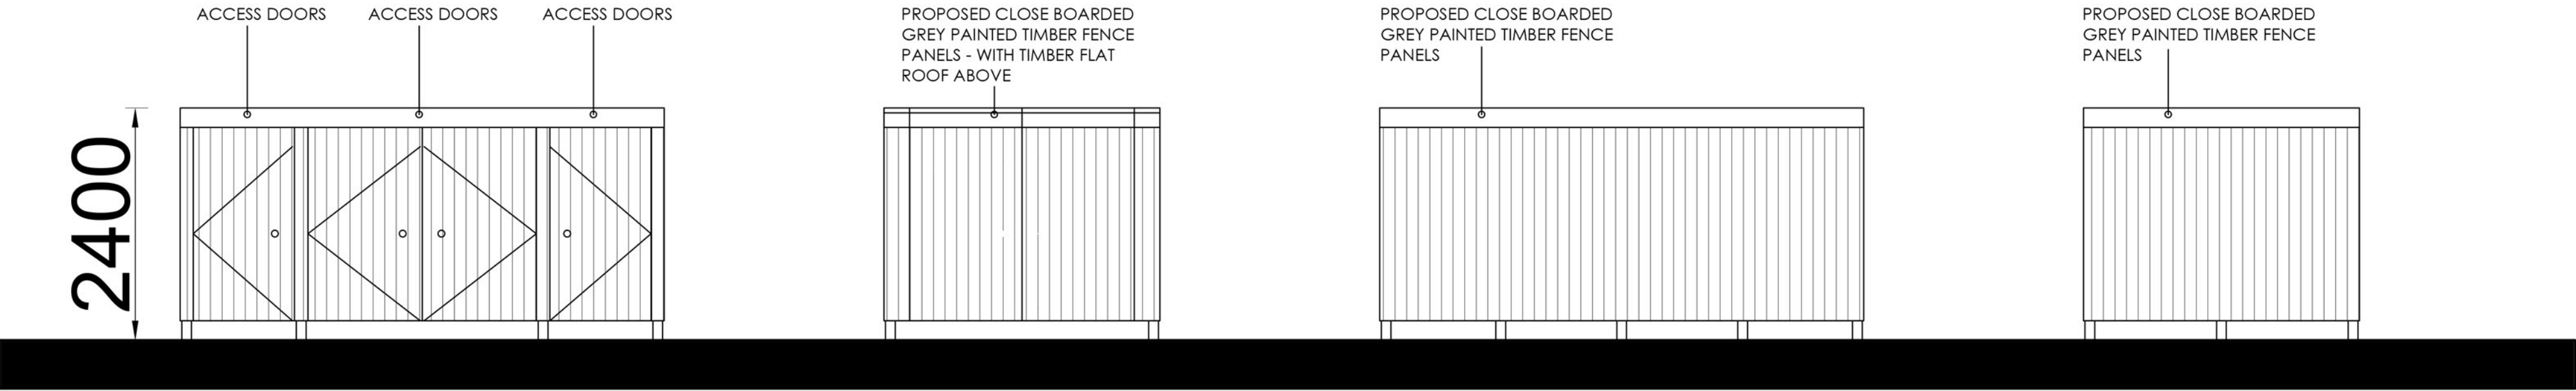

PROPOSED CYCLE STORE ELEVATIONS [1:50 at A1]

Double Bike Shelter - Dimensions

TWIN BIKE LOCKER
EXTERNAL MEASUREMENTS

Weight: 99kg (15.8 stone)

Door Aperture: 1115mm (3ft 8") x 800mm (2ft 7")

Height: 1205mm (3ft 11")

Depth: 1900mm (6ft 3")

Width: 900mm (2ft 11")

Door Clearance: 850mm (2ft 9")

Bike Shelter - Bike Storage x 2

CYCLE LOCKER DETAILS [NTS at A1]

REVISIONS -

HASSAN RAJA

REFUSE AND CYCLE STORE DETAILS

LAND OFFVICTORIA RD WEST, HEBBURN

SCALE: 1:50 AT A1

DRAWING NUMBER:- 2380 / 105

DRAWN BY: H.Anwar DATE: AUG 2026

ANW

ARCHITECTS

ARCHITECTURE | DESIGN | PLANNING