




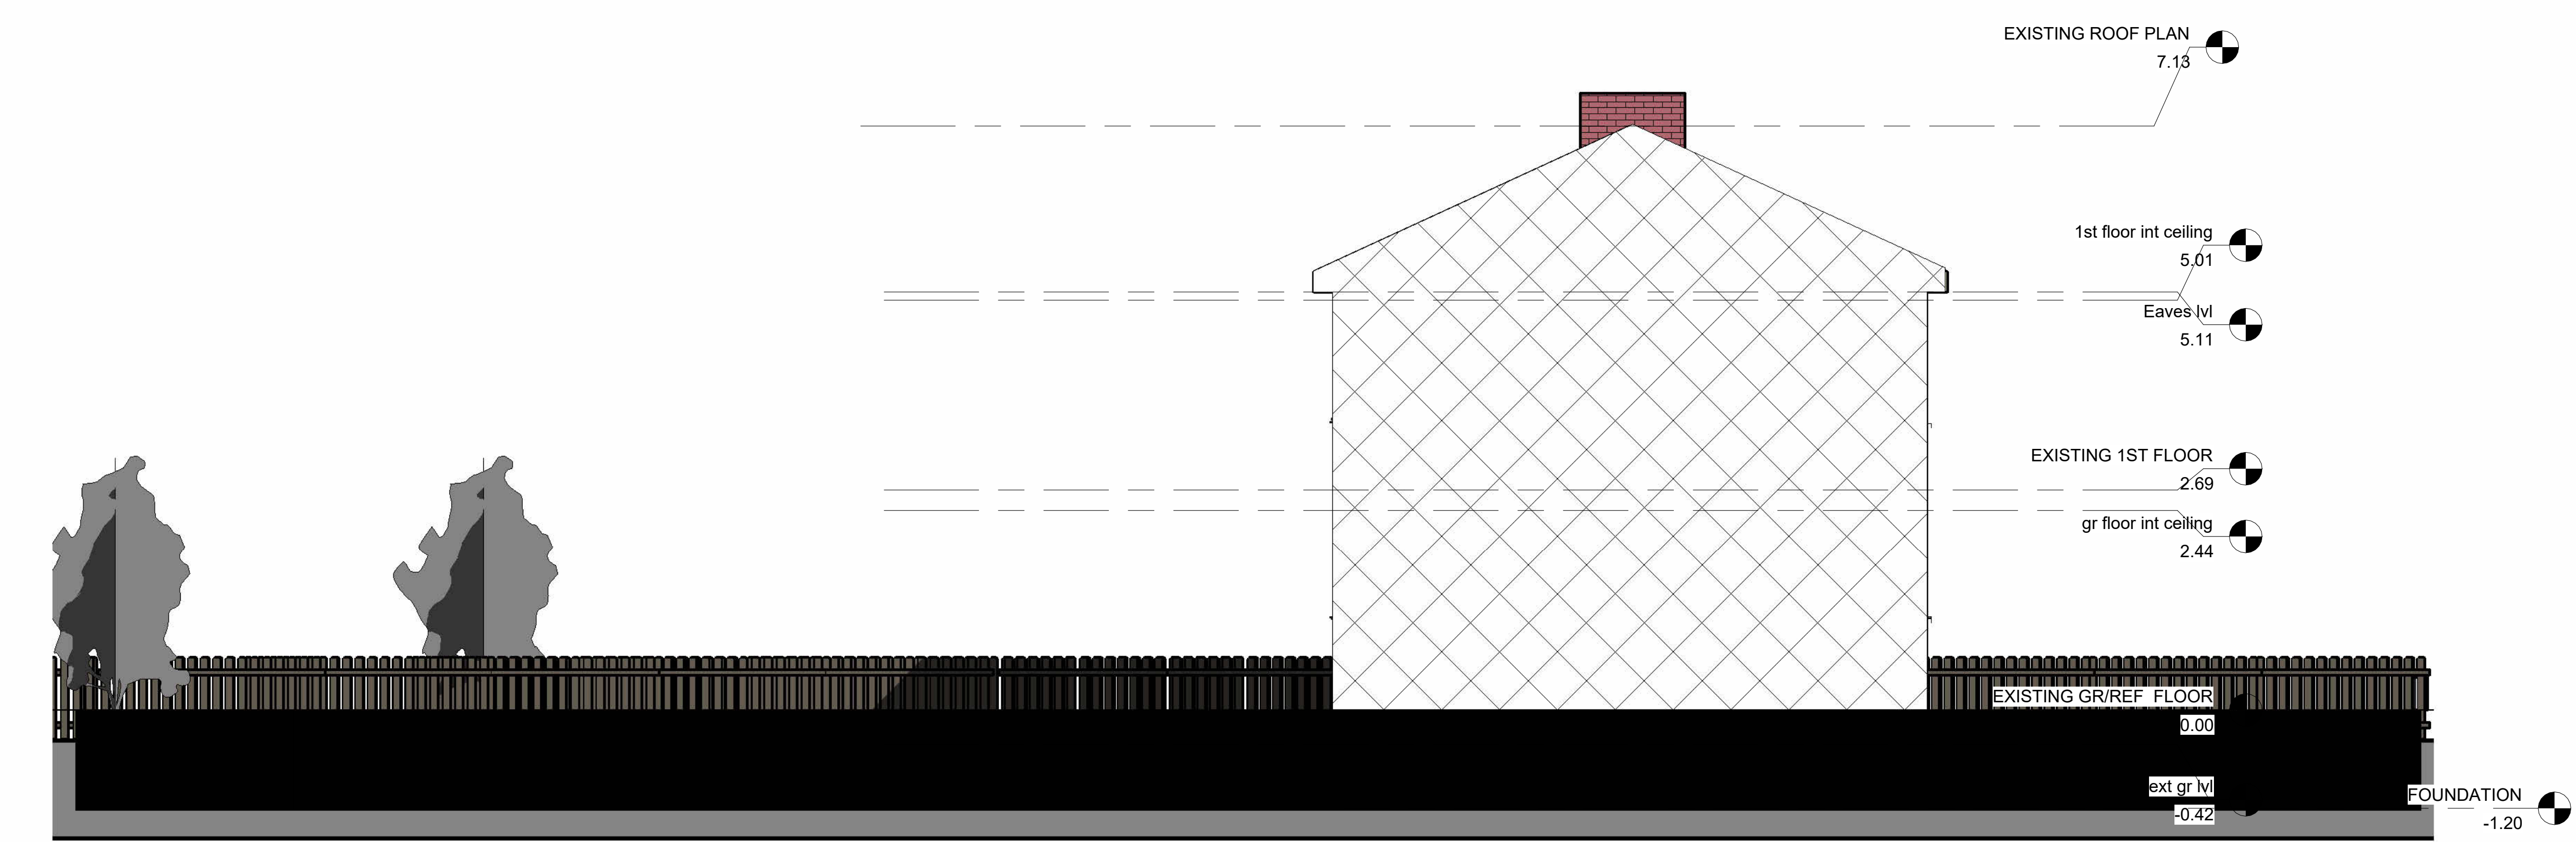


1
1 : 50
0mt 1mt 3mt 6mt

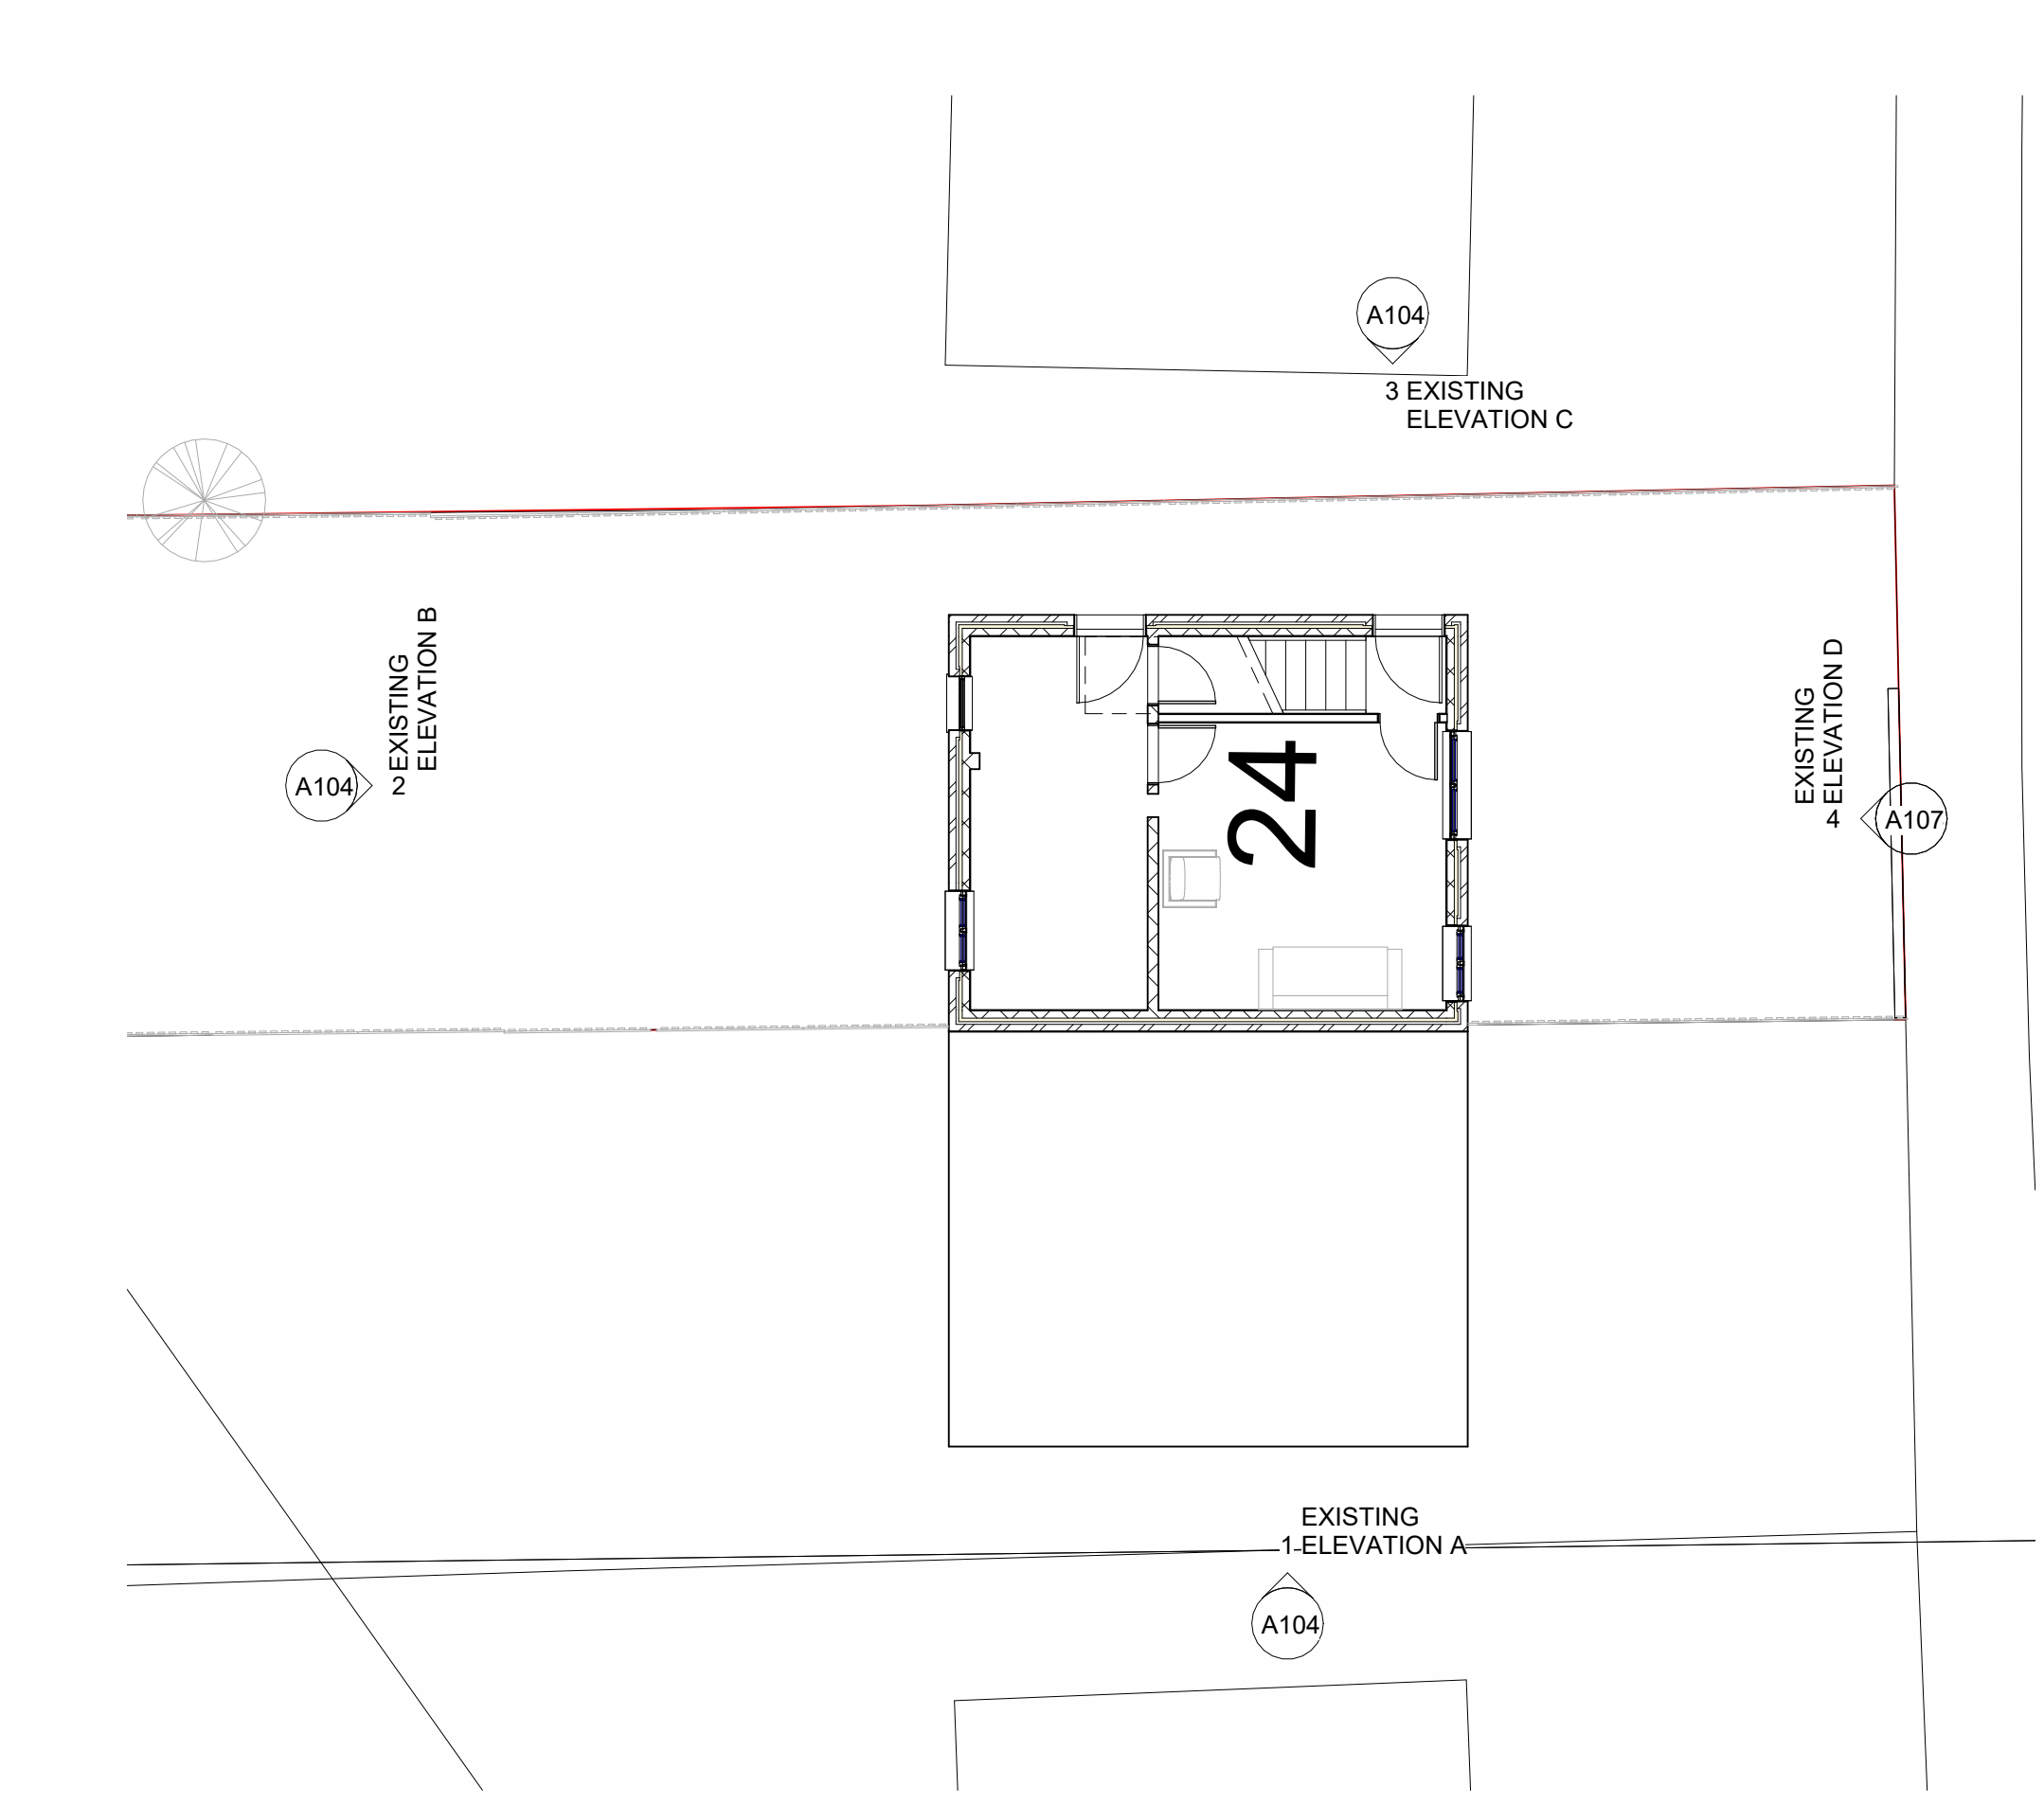

5
1 : 100

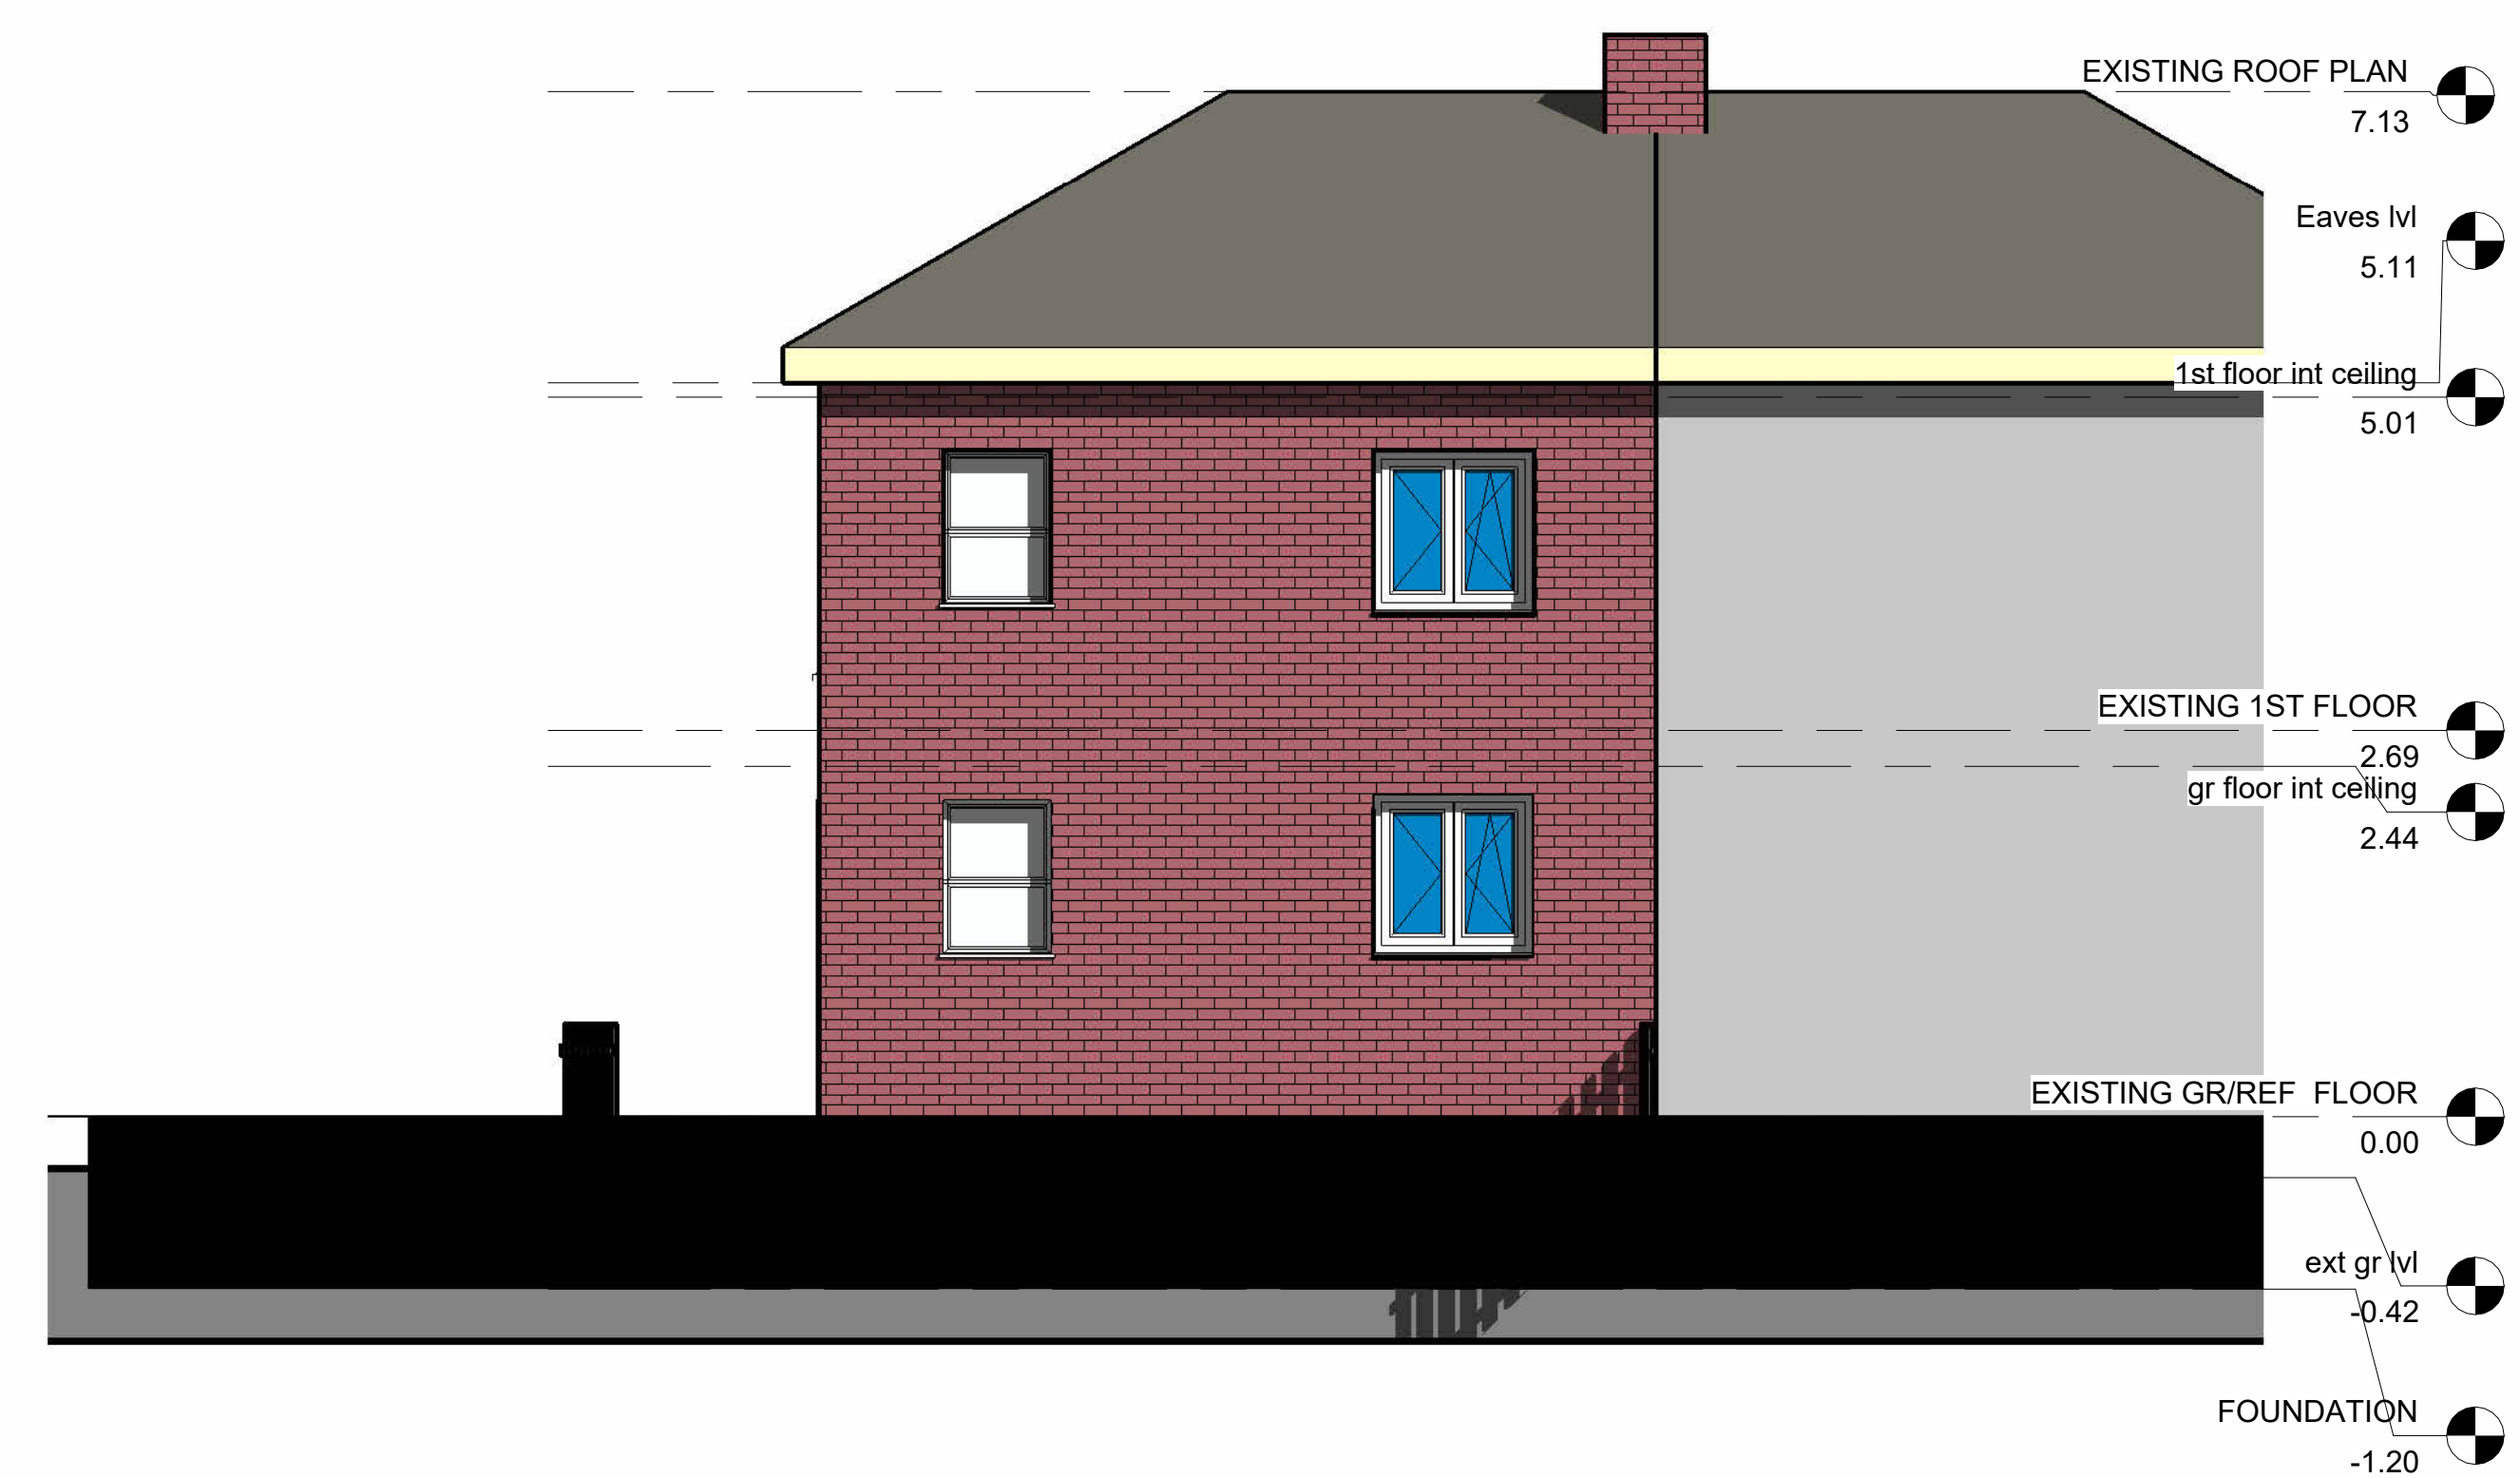

2
1 : 50

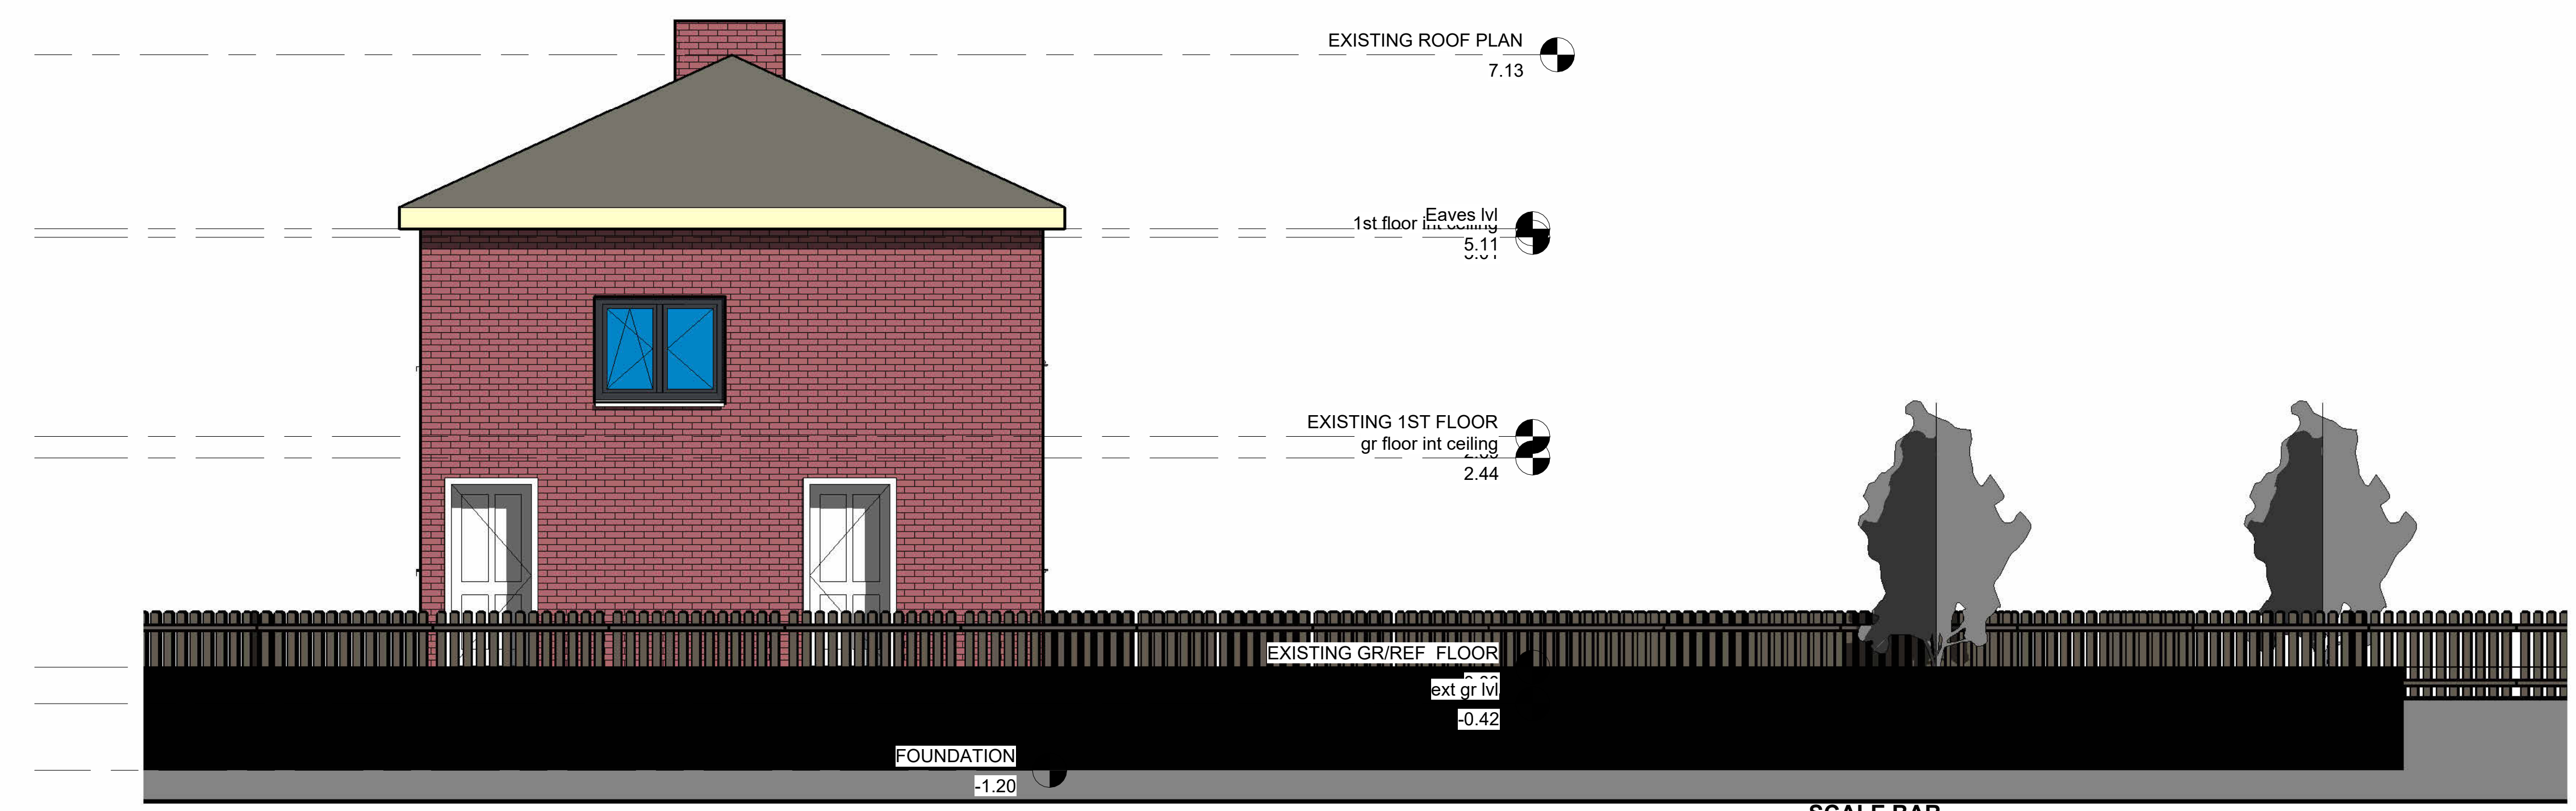

3
1 : 50



4
1 : 50



BRYONN ARCHITECTURE LTD.

NEWCASTLE UPON TYNE OFFICE
Bryonn Architecture Ltd,
The Grainger Suite, Dobson house,
Regent Centre.
Newcastle upon Tyne, NE3 3PF
t: +44 0191 406 2506
e: info@bryonnarchitecture.com

LONDON
Bryonn Architecture Ltd,
Summit House
12 Red Lion Square, London WC1R
4HQ
t: +44 203 086 7111
e: info@bryonnarchitecture.com

Rev	Description	Date

PURPOSE OF ISSUE

PLANNING

PROJECT

24 Norham Ave S
South Shields NE34 7LP

EXISTING PLANS 02

DRAWN BY Author	CHECKED BY	DATE 8/14/2026 9:42:56 AM
--------------------	------------	---------------------------------

SCALE (@A0) As indicated	PROJECT NUMBER 0001
-------------------------------	------------------------

DRAWING NUMBER A104	REV
------------------------	-----