

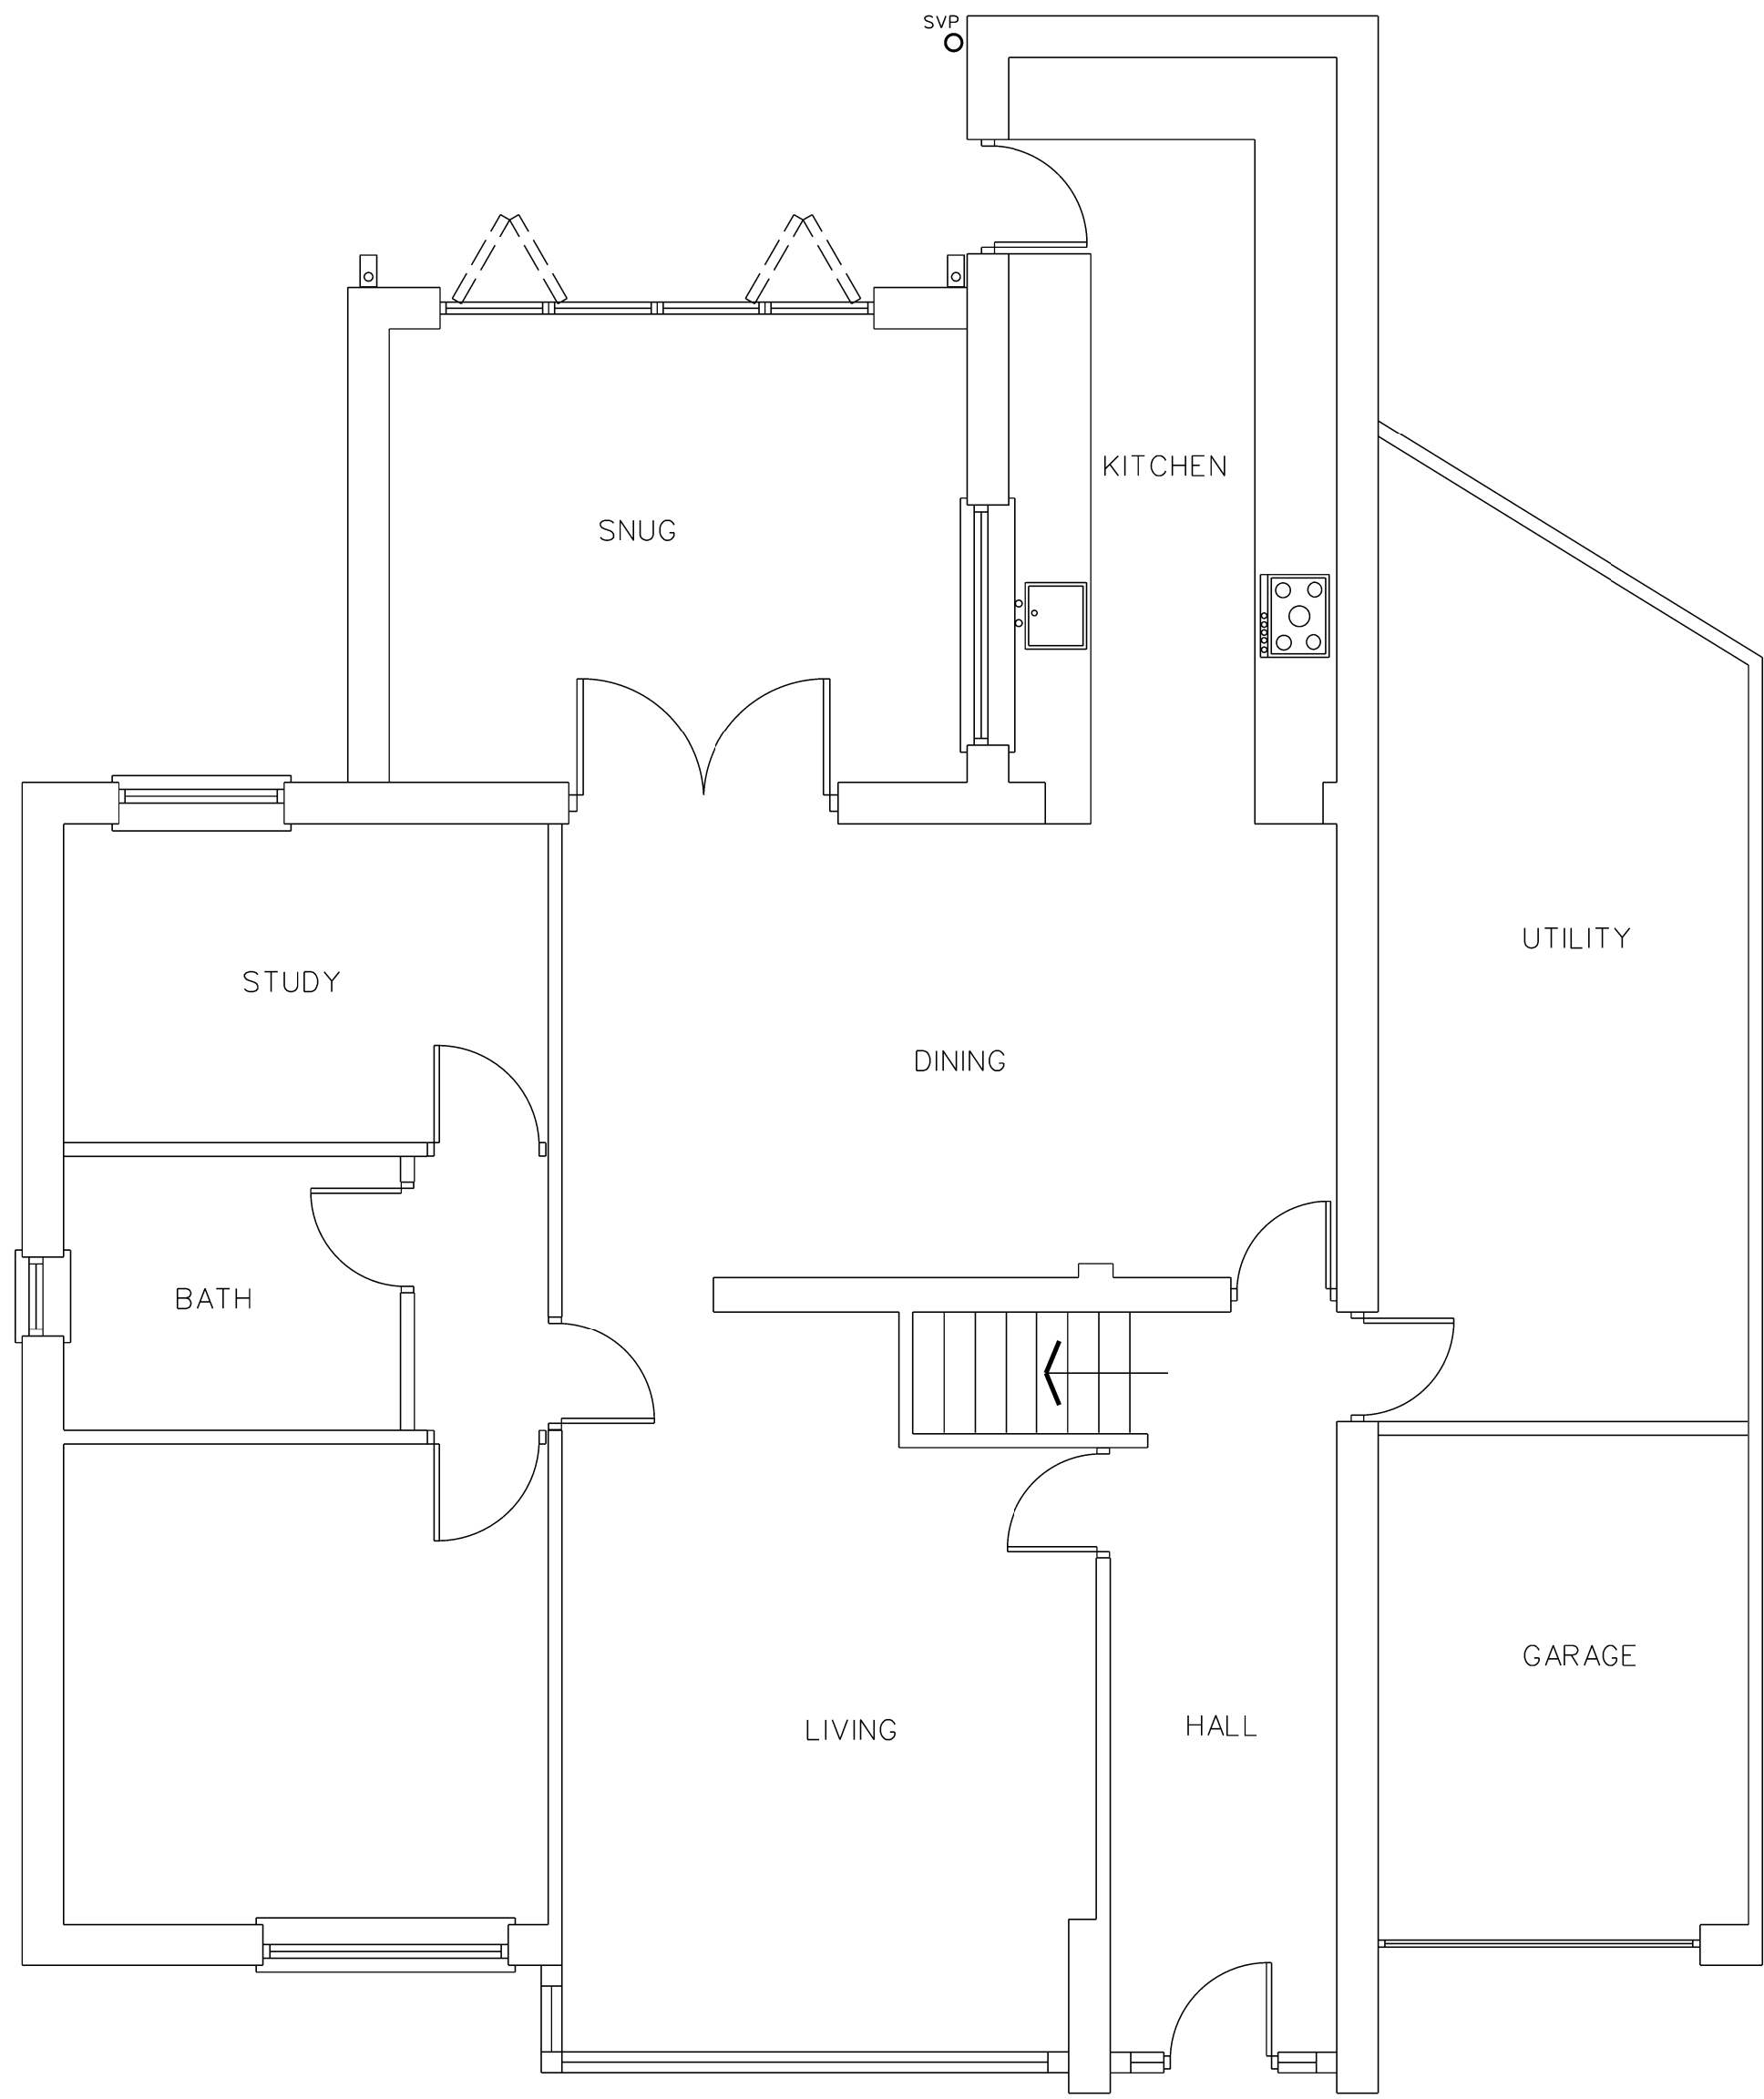


SCALE BAR 1:50 @A1

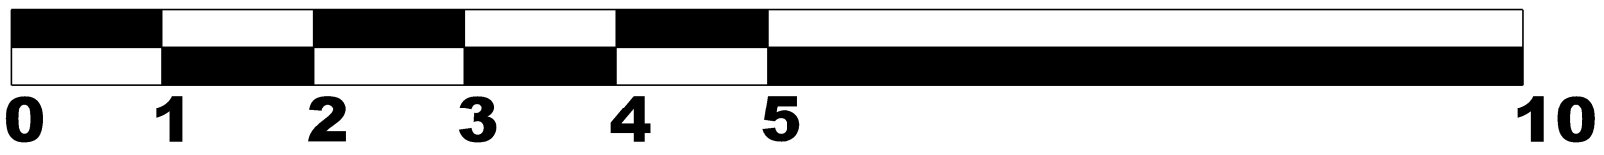

EXISTING GROUND FLOOR

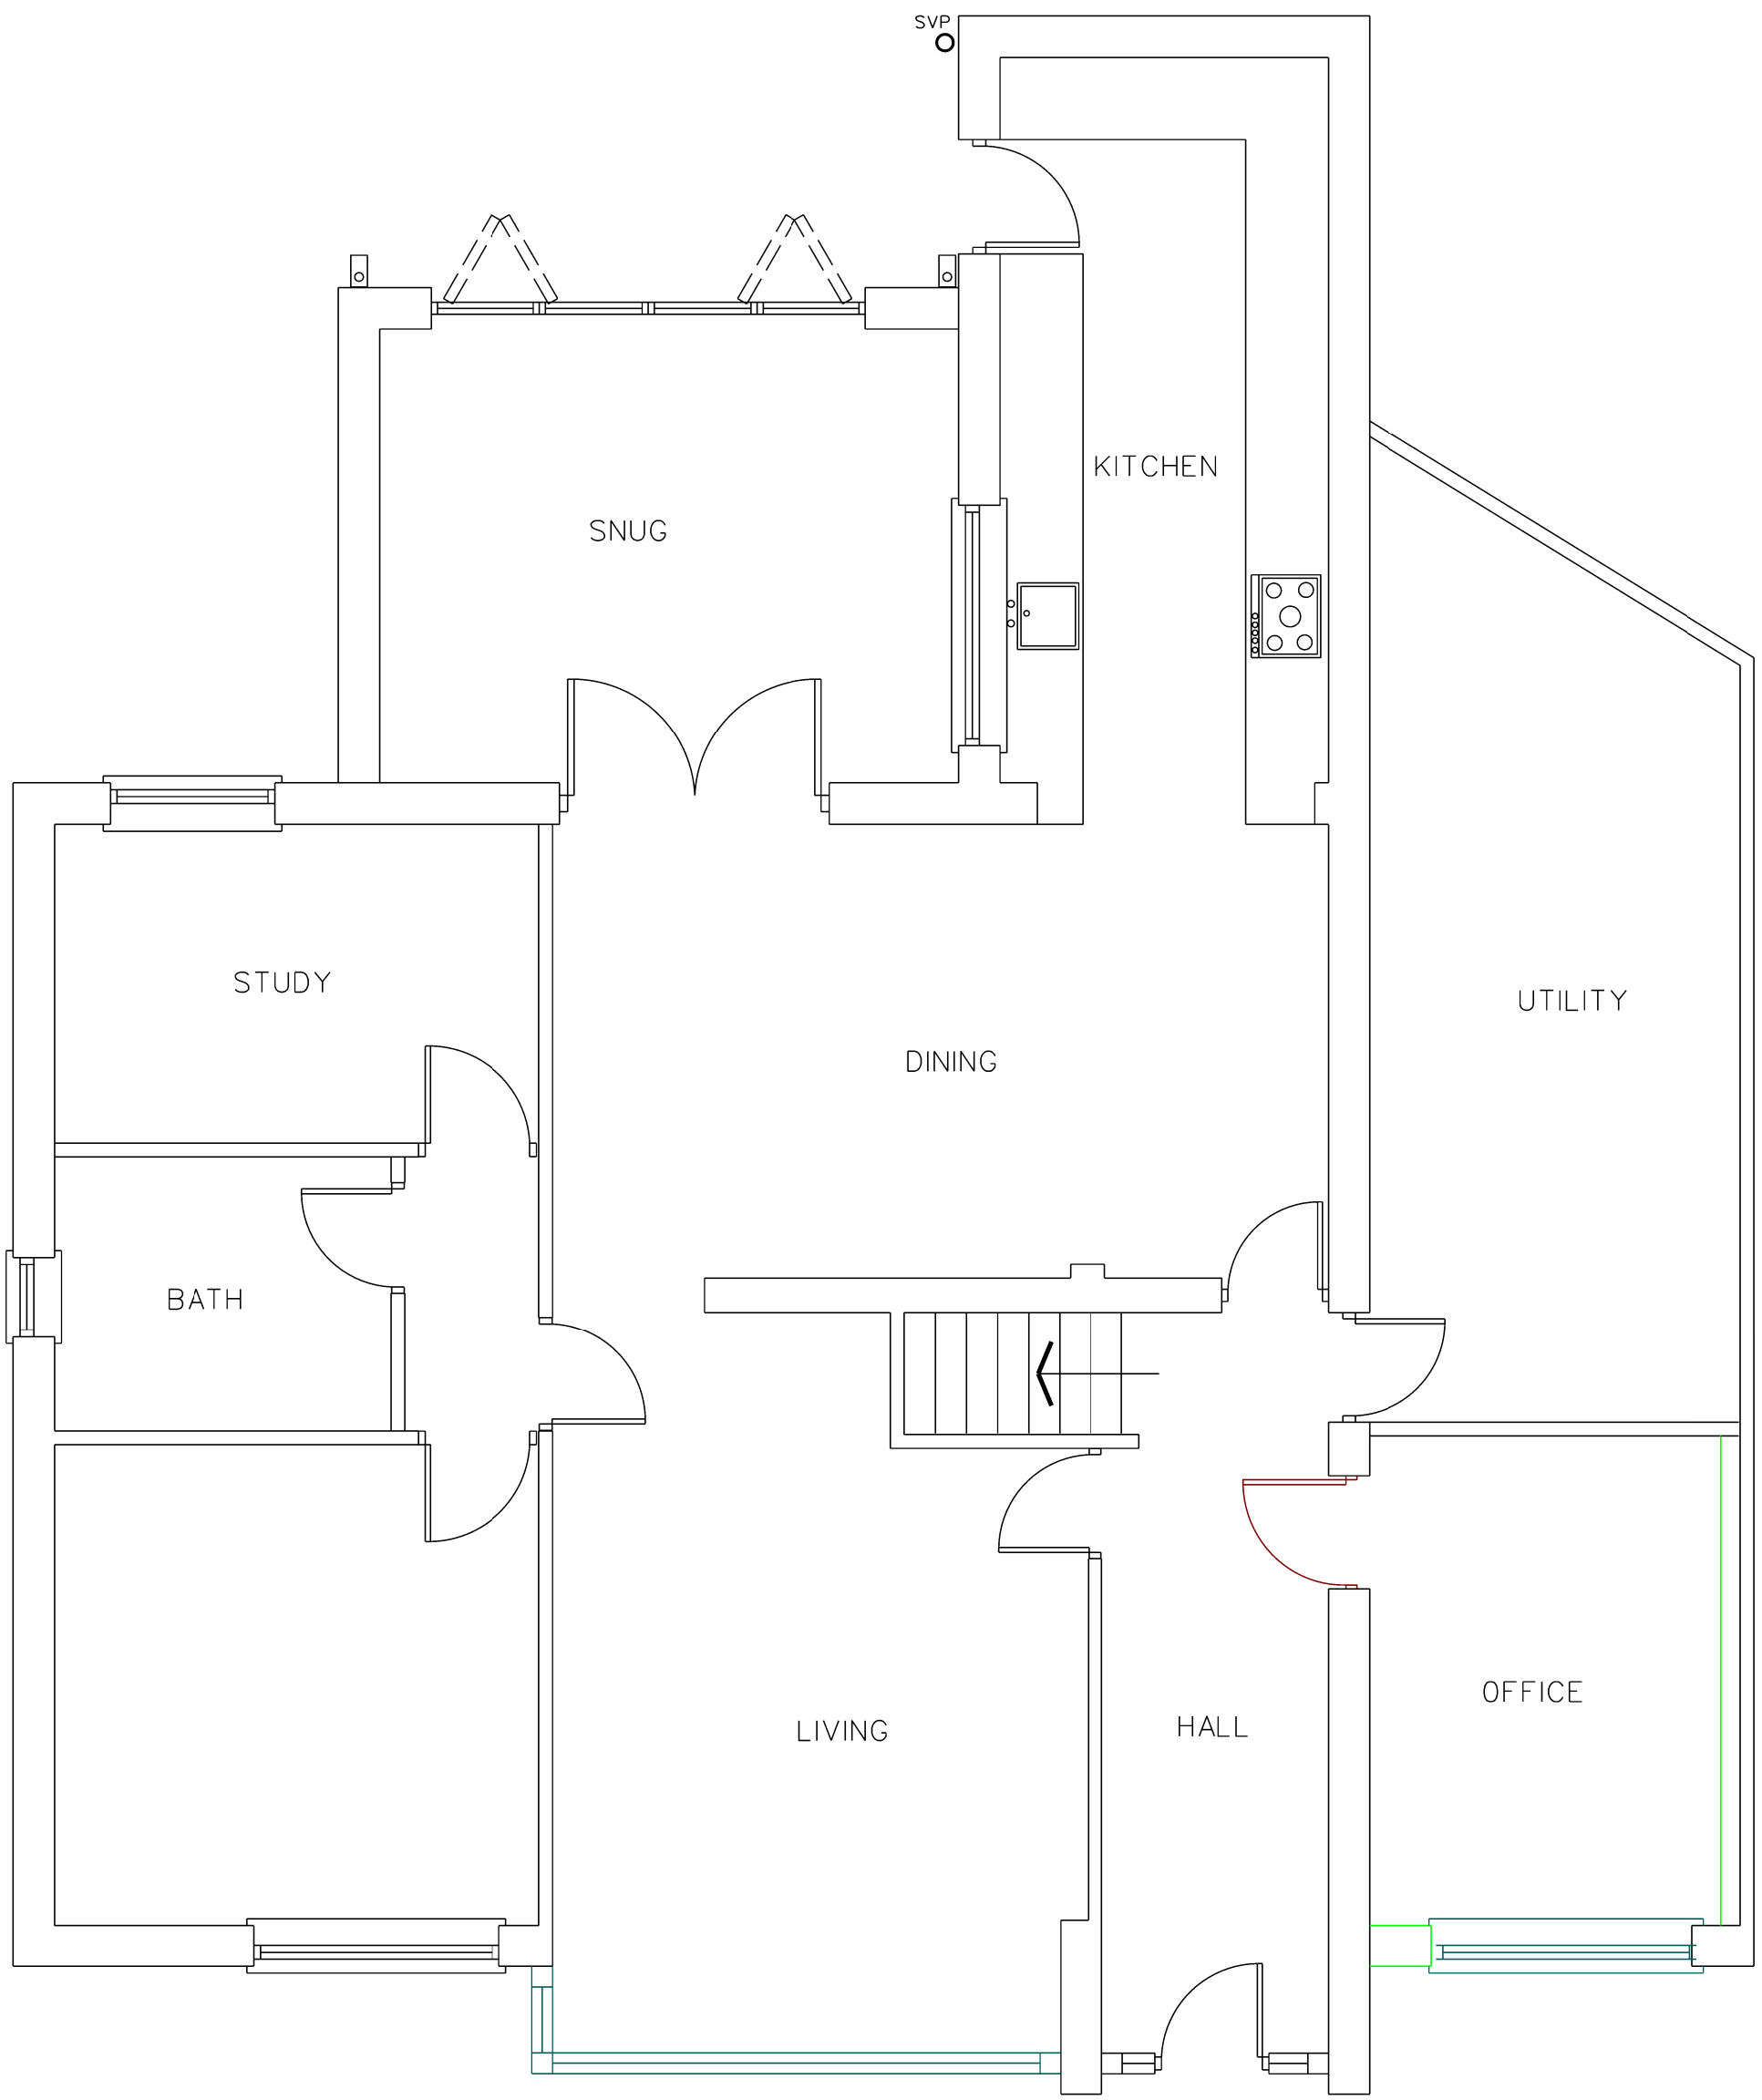


PROPOSED GROUND FLOOR

REV



REV

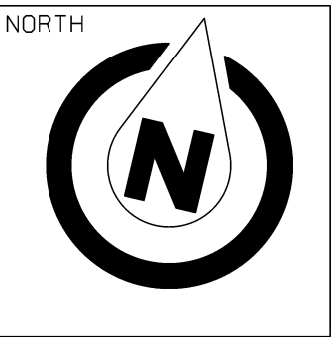

STAGE: **PLANNING**

PROJECT
**PYEFLEET
BYWELL ROAD
CLEADON VILLAGE
SR6 7QT**

DRAWING
**EXISTING AND
PROPOSED PLAN**

PROJECT NO.	DRAWING NO. C-01	REVISION
DATE JUL 26	SCALES 1:50@A1	DRAWN BY