



REV	DESCRIPTION	DATE

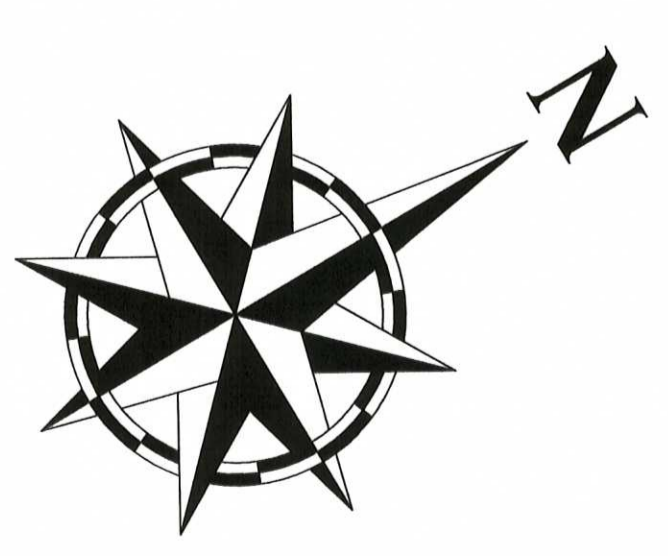

KEY

INDICATES AREAS OF RAISED TRAFFIC CALMING. REFER TO ENGINEERS DETAIL/S/INFORMATION.

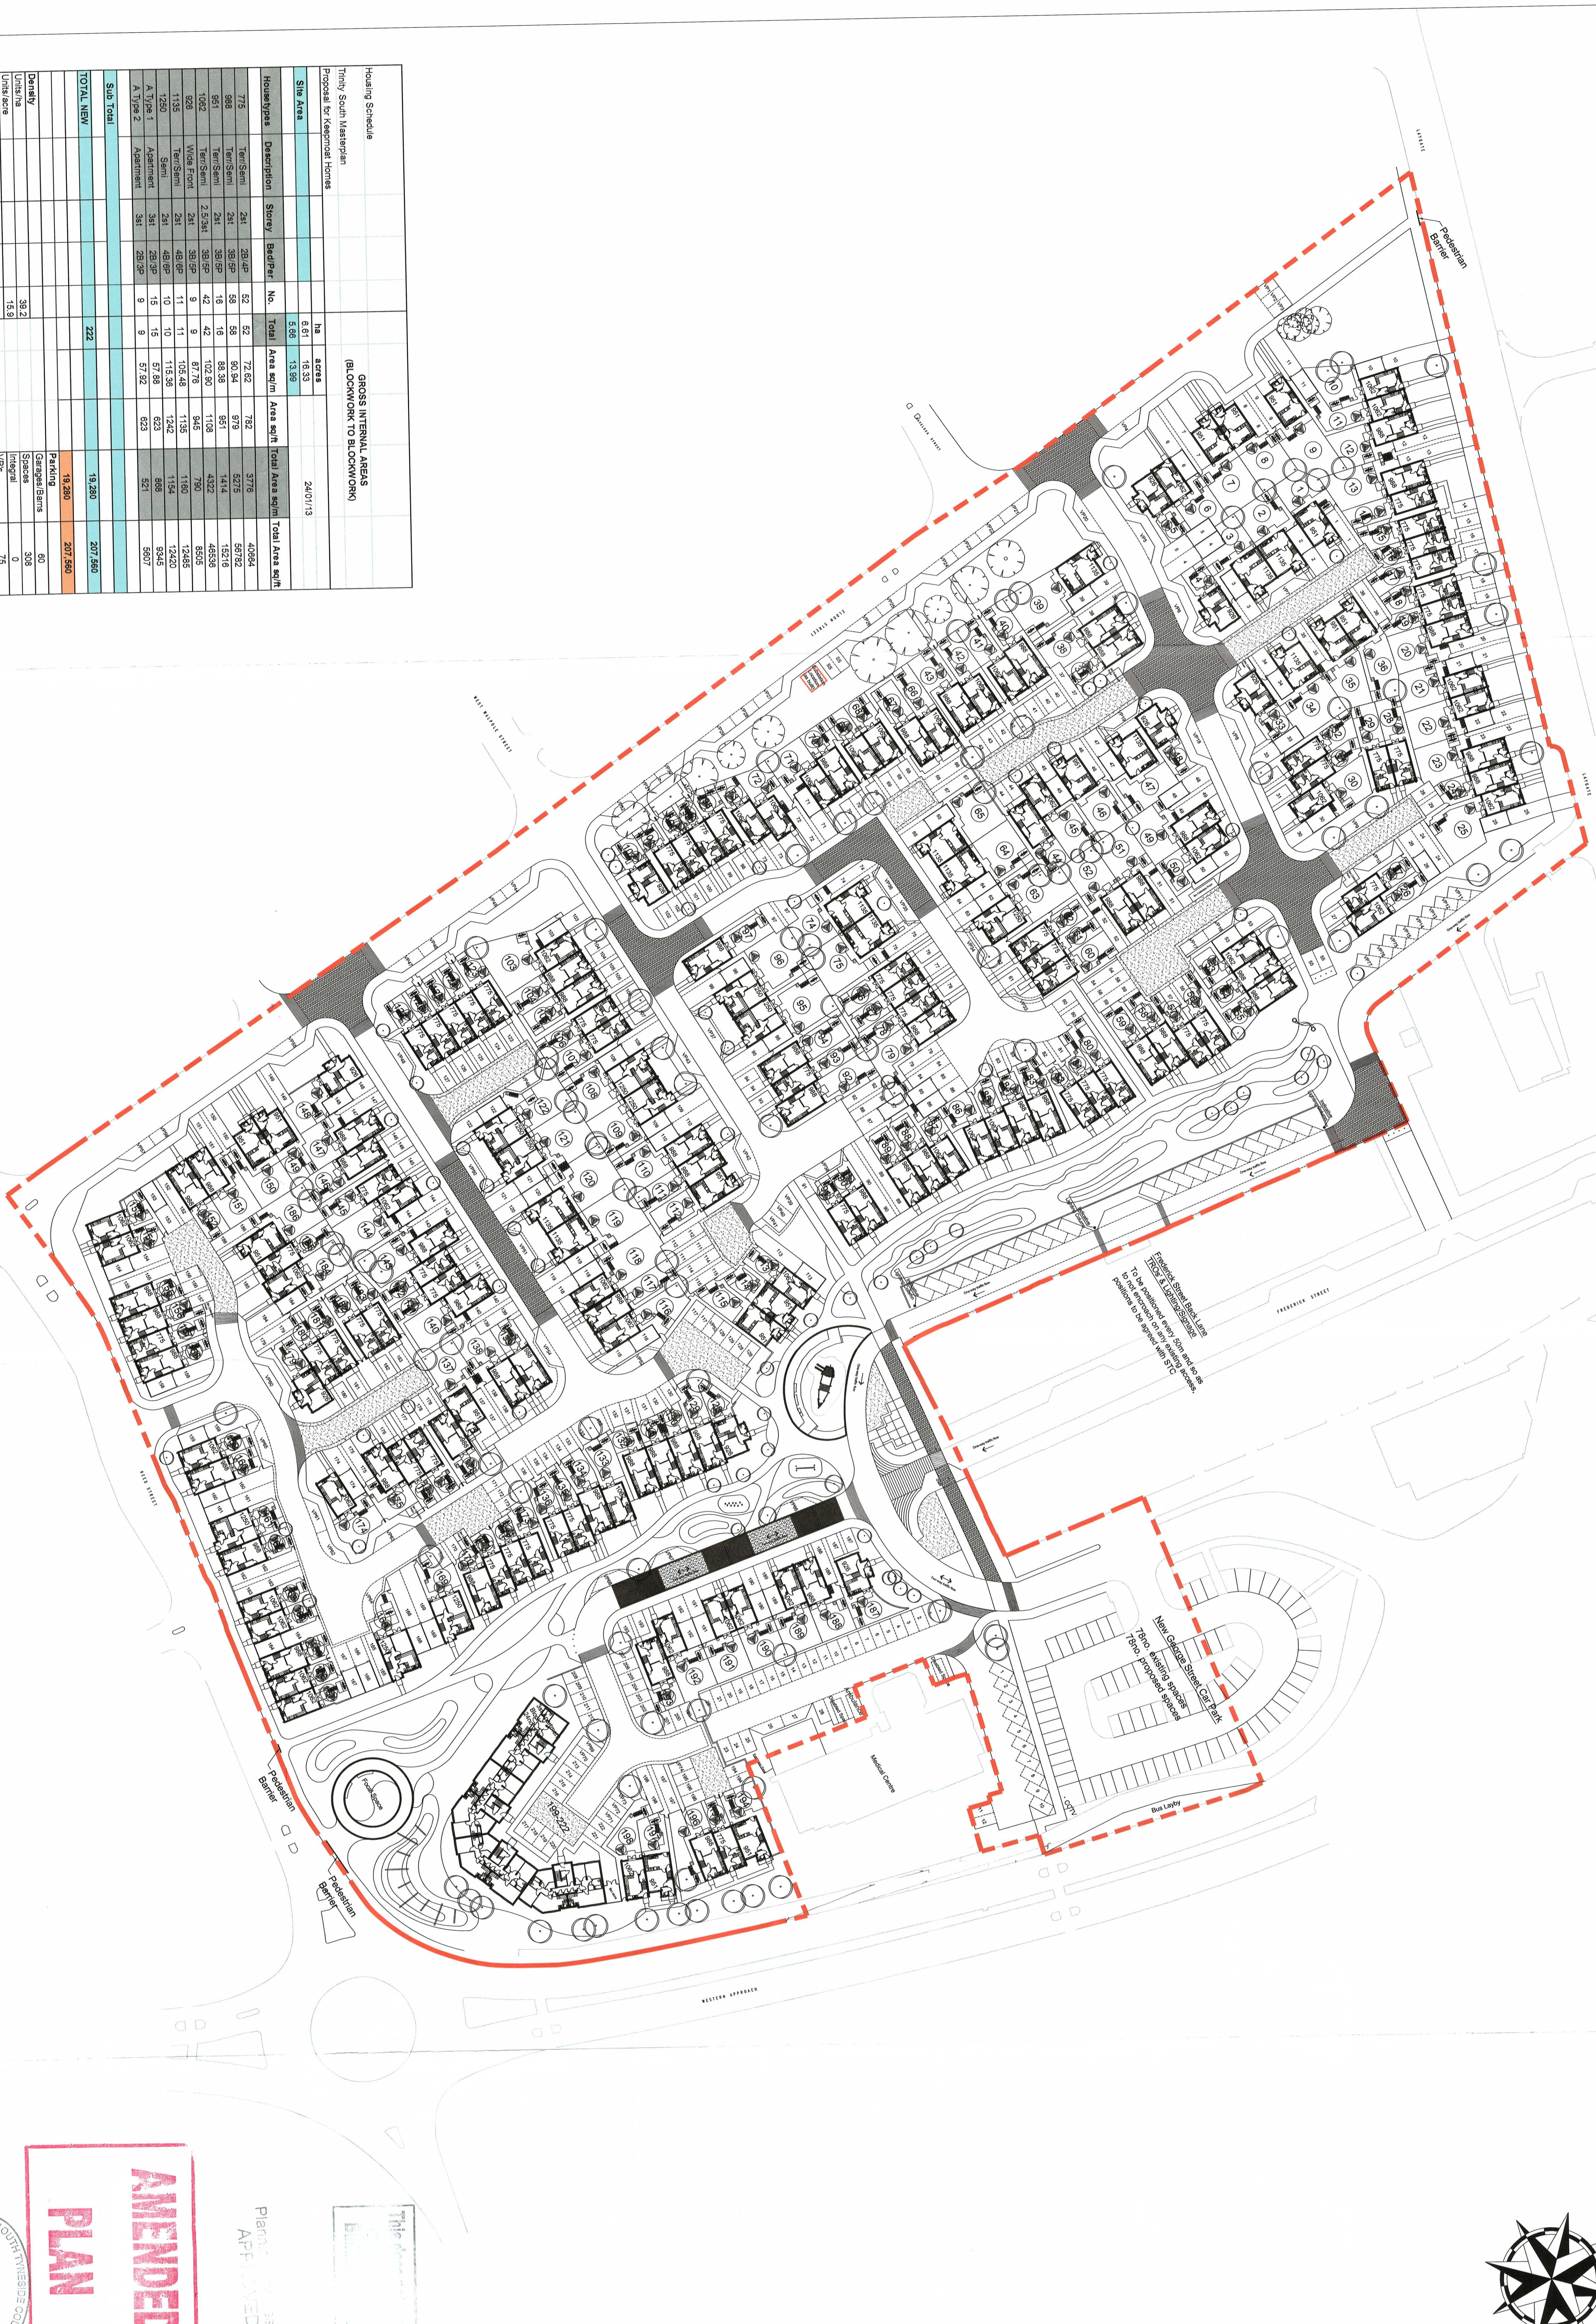

Housing Schedule

GROSS INTERNAL AREAS
 (BLOCKWORK TO BLOCKWORK)


House Types	Description	Storey	Bed/Bar	No.	Total	Area sqm	Area sqft	Total Area sqm	Total Area sqft
Sub Total								19,280	207,860
TOTAL NEW				222				19,280	207,860



Spaces	308
Integral	0
Y/P's	75
Total	443
Ratio	260%

AMENDED PLAN

29 APR 2013

SOUTHERN GREEN
 AREA PLANNING

Landscaping indicative only. Please refer to Southern Green drawings for all landscaping requirements.

idp PARTNERSHIP
 IAN DARBY PARTNERSHIP
 NORTHERN

ST. ANDREW'S, BARNES STREET, SHELDON, NEWCASTLE UPON TYNE, NE28 5AB
 TEL: (0191) 851 4422 FAX: (0191) 851 1888 EMAIL: info@idppartnership.com


Proposed Site Layout

PROJECT:	MM	DESIGNER:	KRISR
DATE:	13/03	REVISION:	M90:136
DATE:	March 2012	CONSTRUCTION:	SI002S
DESIGN STATUS:	AWAY	CONSTRUCTION:	PROCEED
COPYRIGHT:	IDP PARTNERSHIP		