
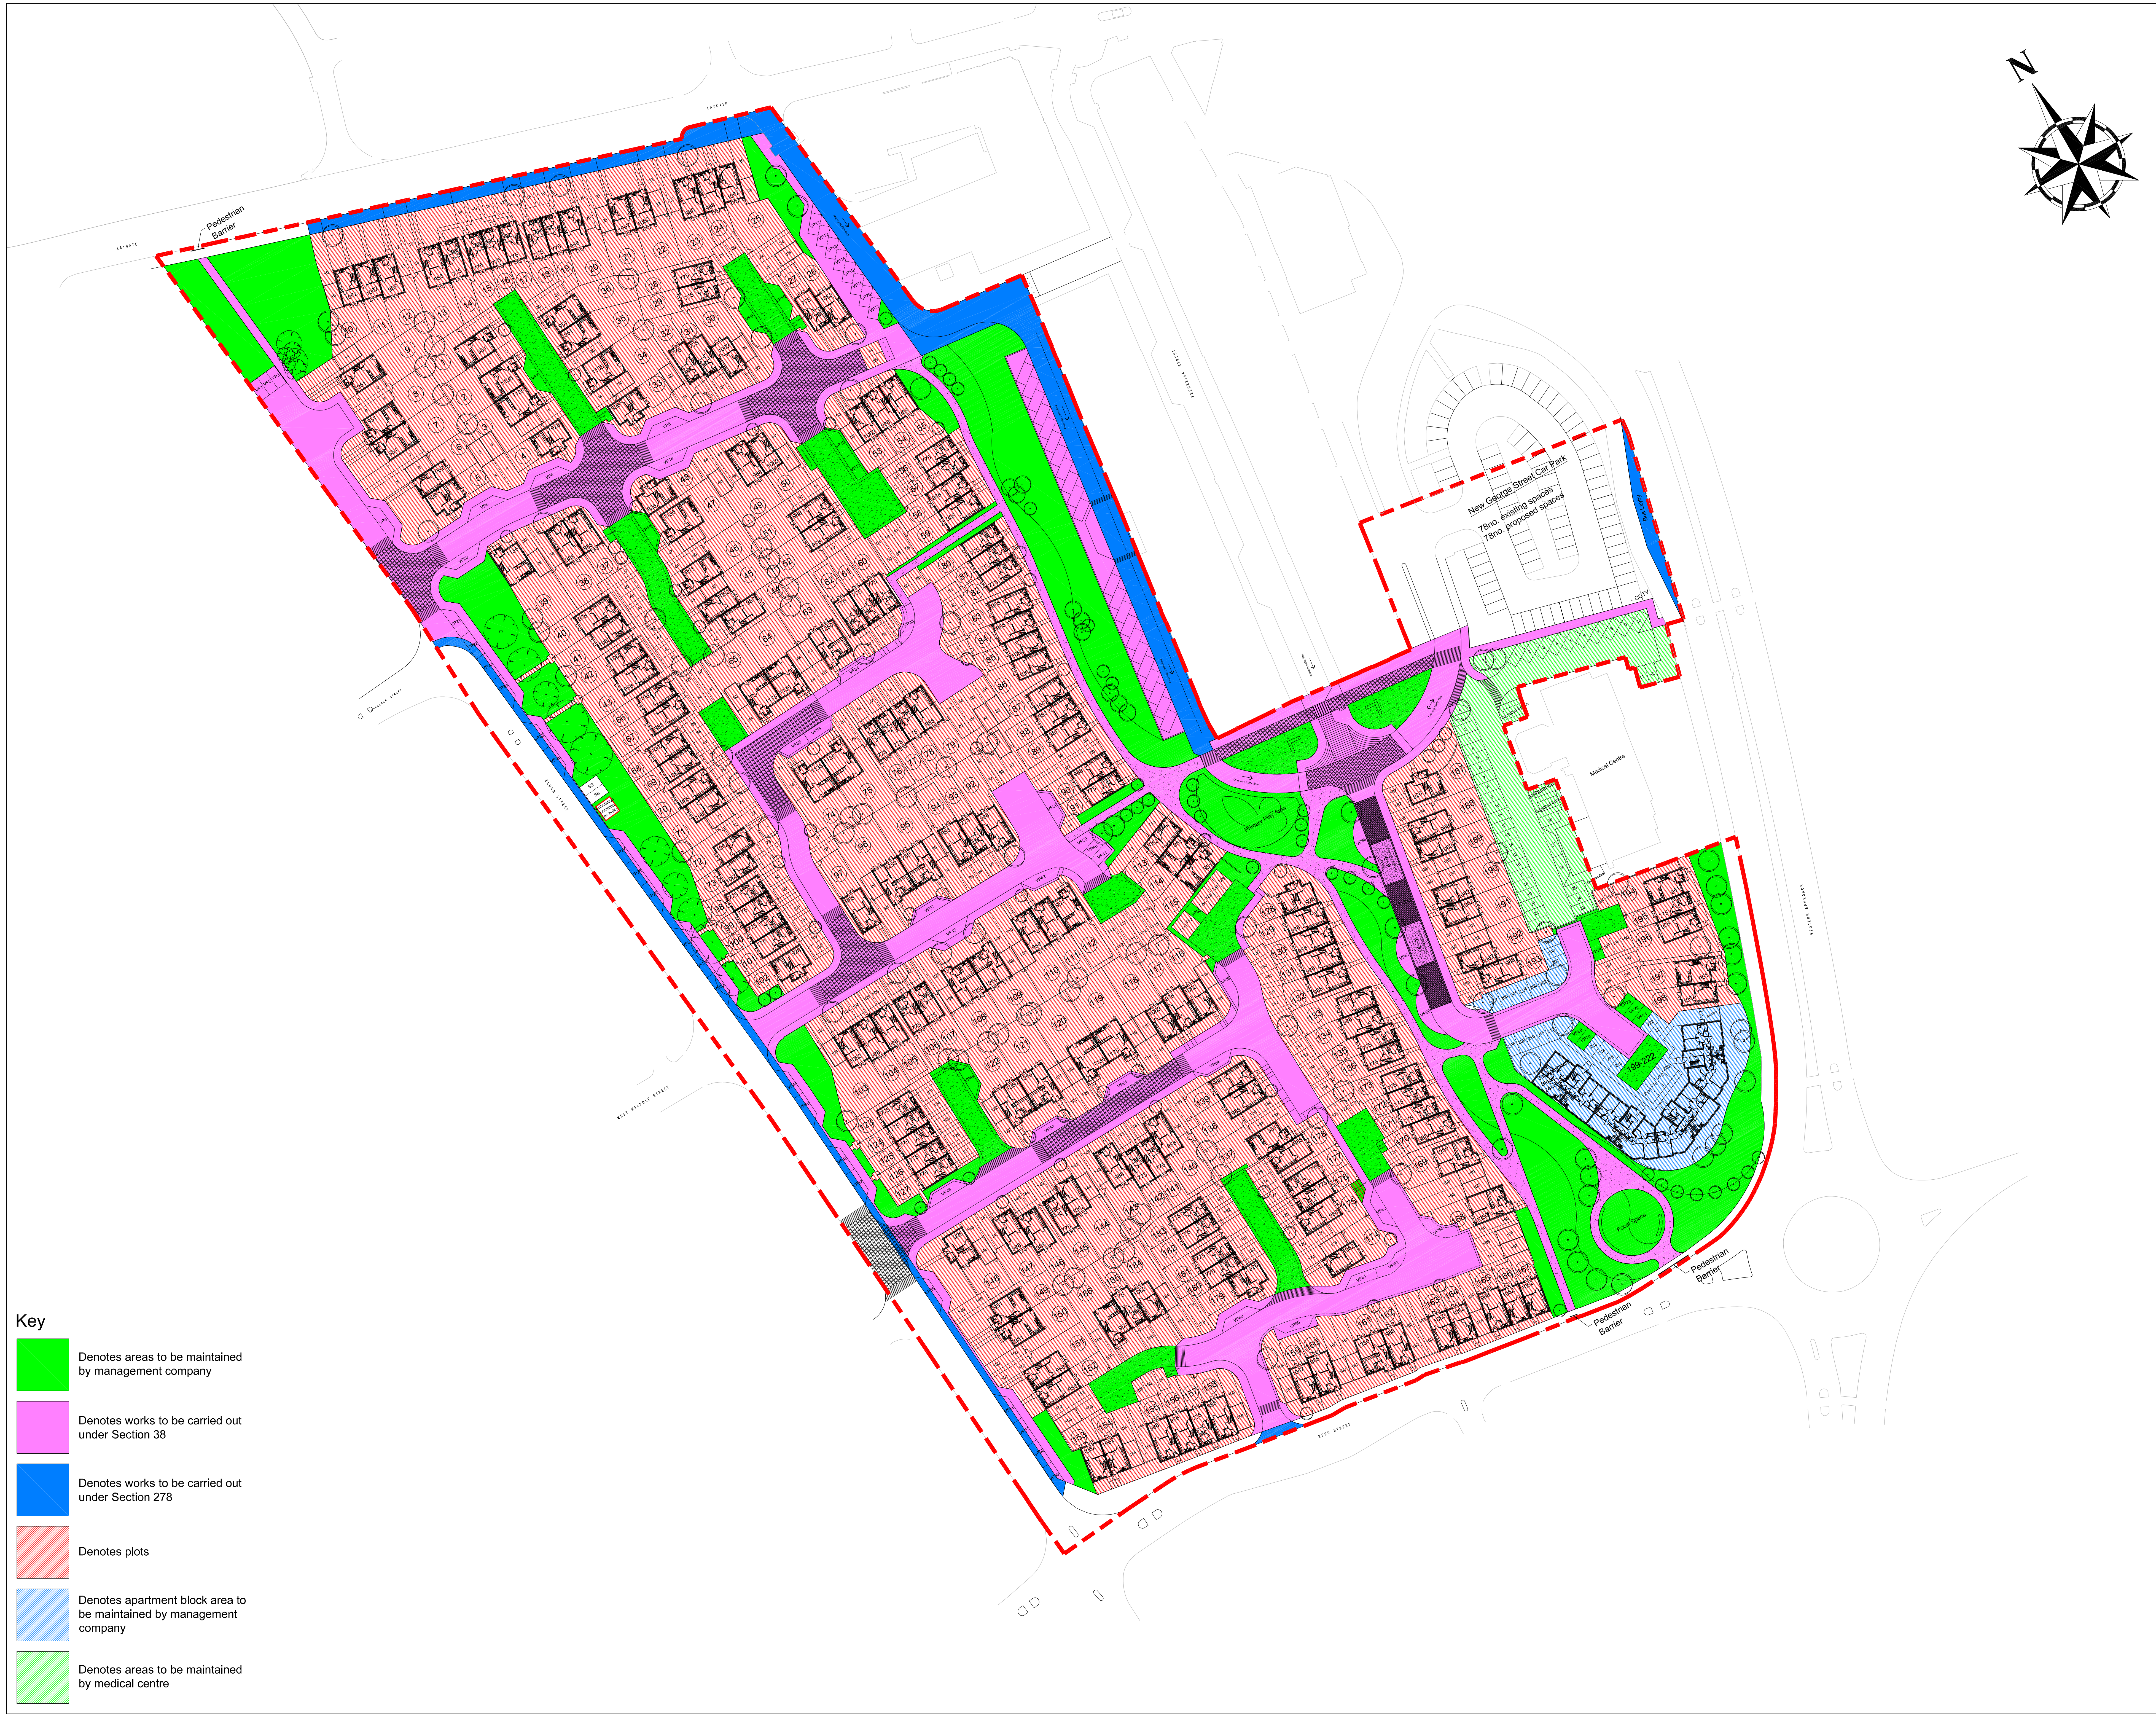


DO NOT SCALE  
All dimensions to be checked on site and Architect to be notified of any discrepancies prior to commencement

DESIGNERS RISK ASSESSMENT  
Construction (Design and Management) Regulations 2007  
RESIDUAL RISKS

REV	DESCRIPTION	DATE

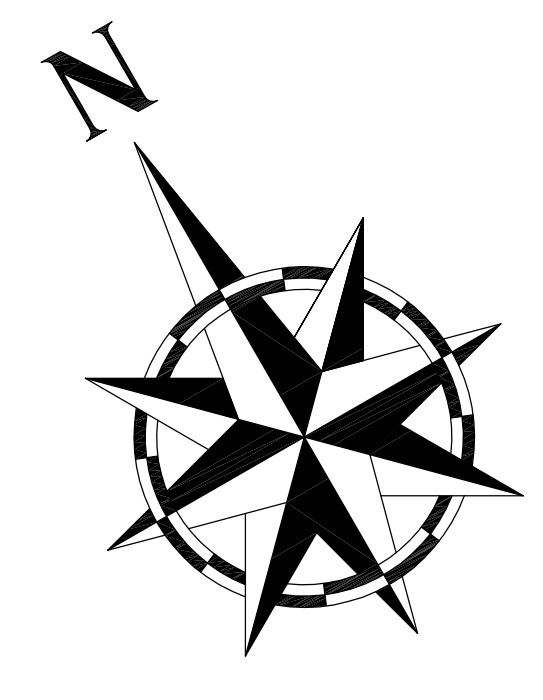

- Key**
- Denotes areas to be maintained by management company
  - Denotes works to be carried out under Section 38
  - Denotes works to be carried out under Section 278
  - Denotes plots
  - Denotes apartment block area to be maintained by management company
  - Denotes areas to be maintained by medical centre

South Tyneside Council  
Planning Group  
Received 04/04/13  
ST/0081/13/FUL

Rev C 03/04/13 Amended following meeting with STC Highways and latest layout changes.KT  
Rev B 19/03/13 Amended to correspond with latest layout changes.KT  
Rev A 28/01/13 Amended to correspond with latest layout changes.KT

REVISION	DATE	DESCRIPTION	CHECKED

**idPARTNERSHIP**  
IAN DARBY PARTNERSHIP  
**NORTHERN**

ST. JUDES, BARKER STREET, SHIELDFIELD, NEWCASTLE UPON TYNE, NE2 1AS  
TEL (0191) 261 4442 FAX (0191) 261 1090 e-mail - info@idpartnership-northern.com

JOB/CLIENT  
Trinity South for  
Keepmoat Homes Ltd

DRAWING TITLE  
Adoption & Management Plan

PROJECT ARCHITECT	MM	DRAWN BY	KT	CHECKED	
SCALE	1:500	PROJECT NO.	M90:136	DRAWING NO.	PL004C
DATE	Jan'13				
DRAWL STATUS	DRAFT	CONSULTATION	TENDER	CONSTRUCTION	RECORD

COPYRIGHT - idpartnership