
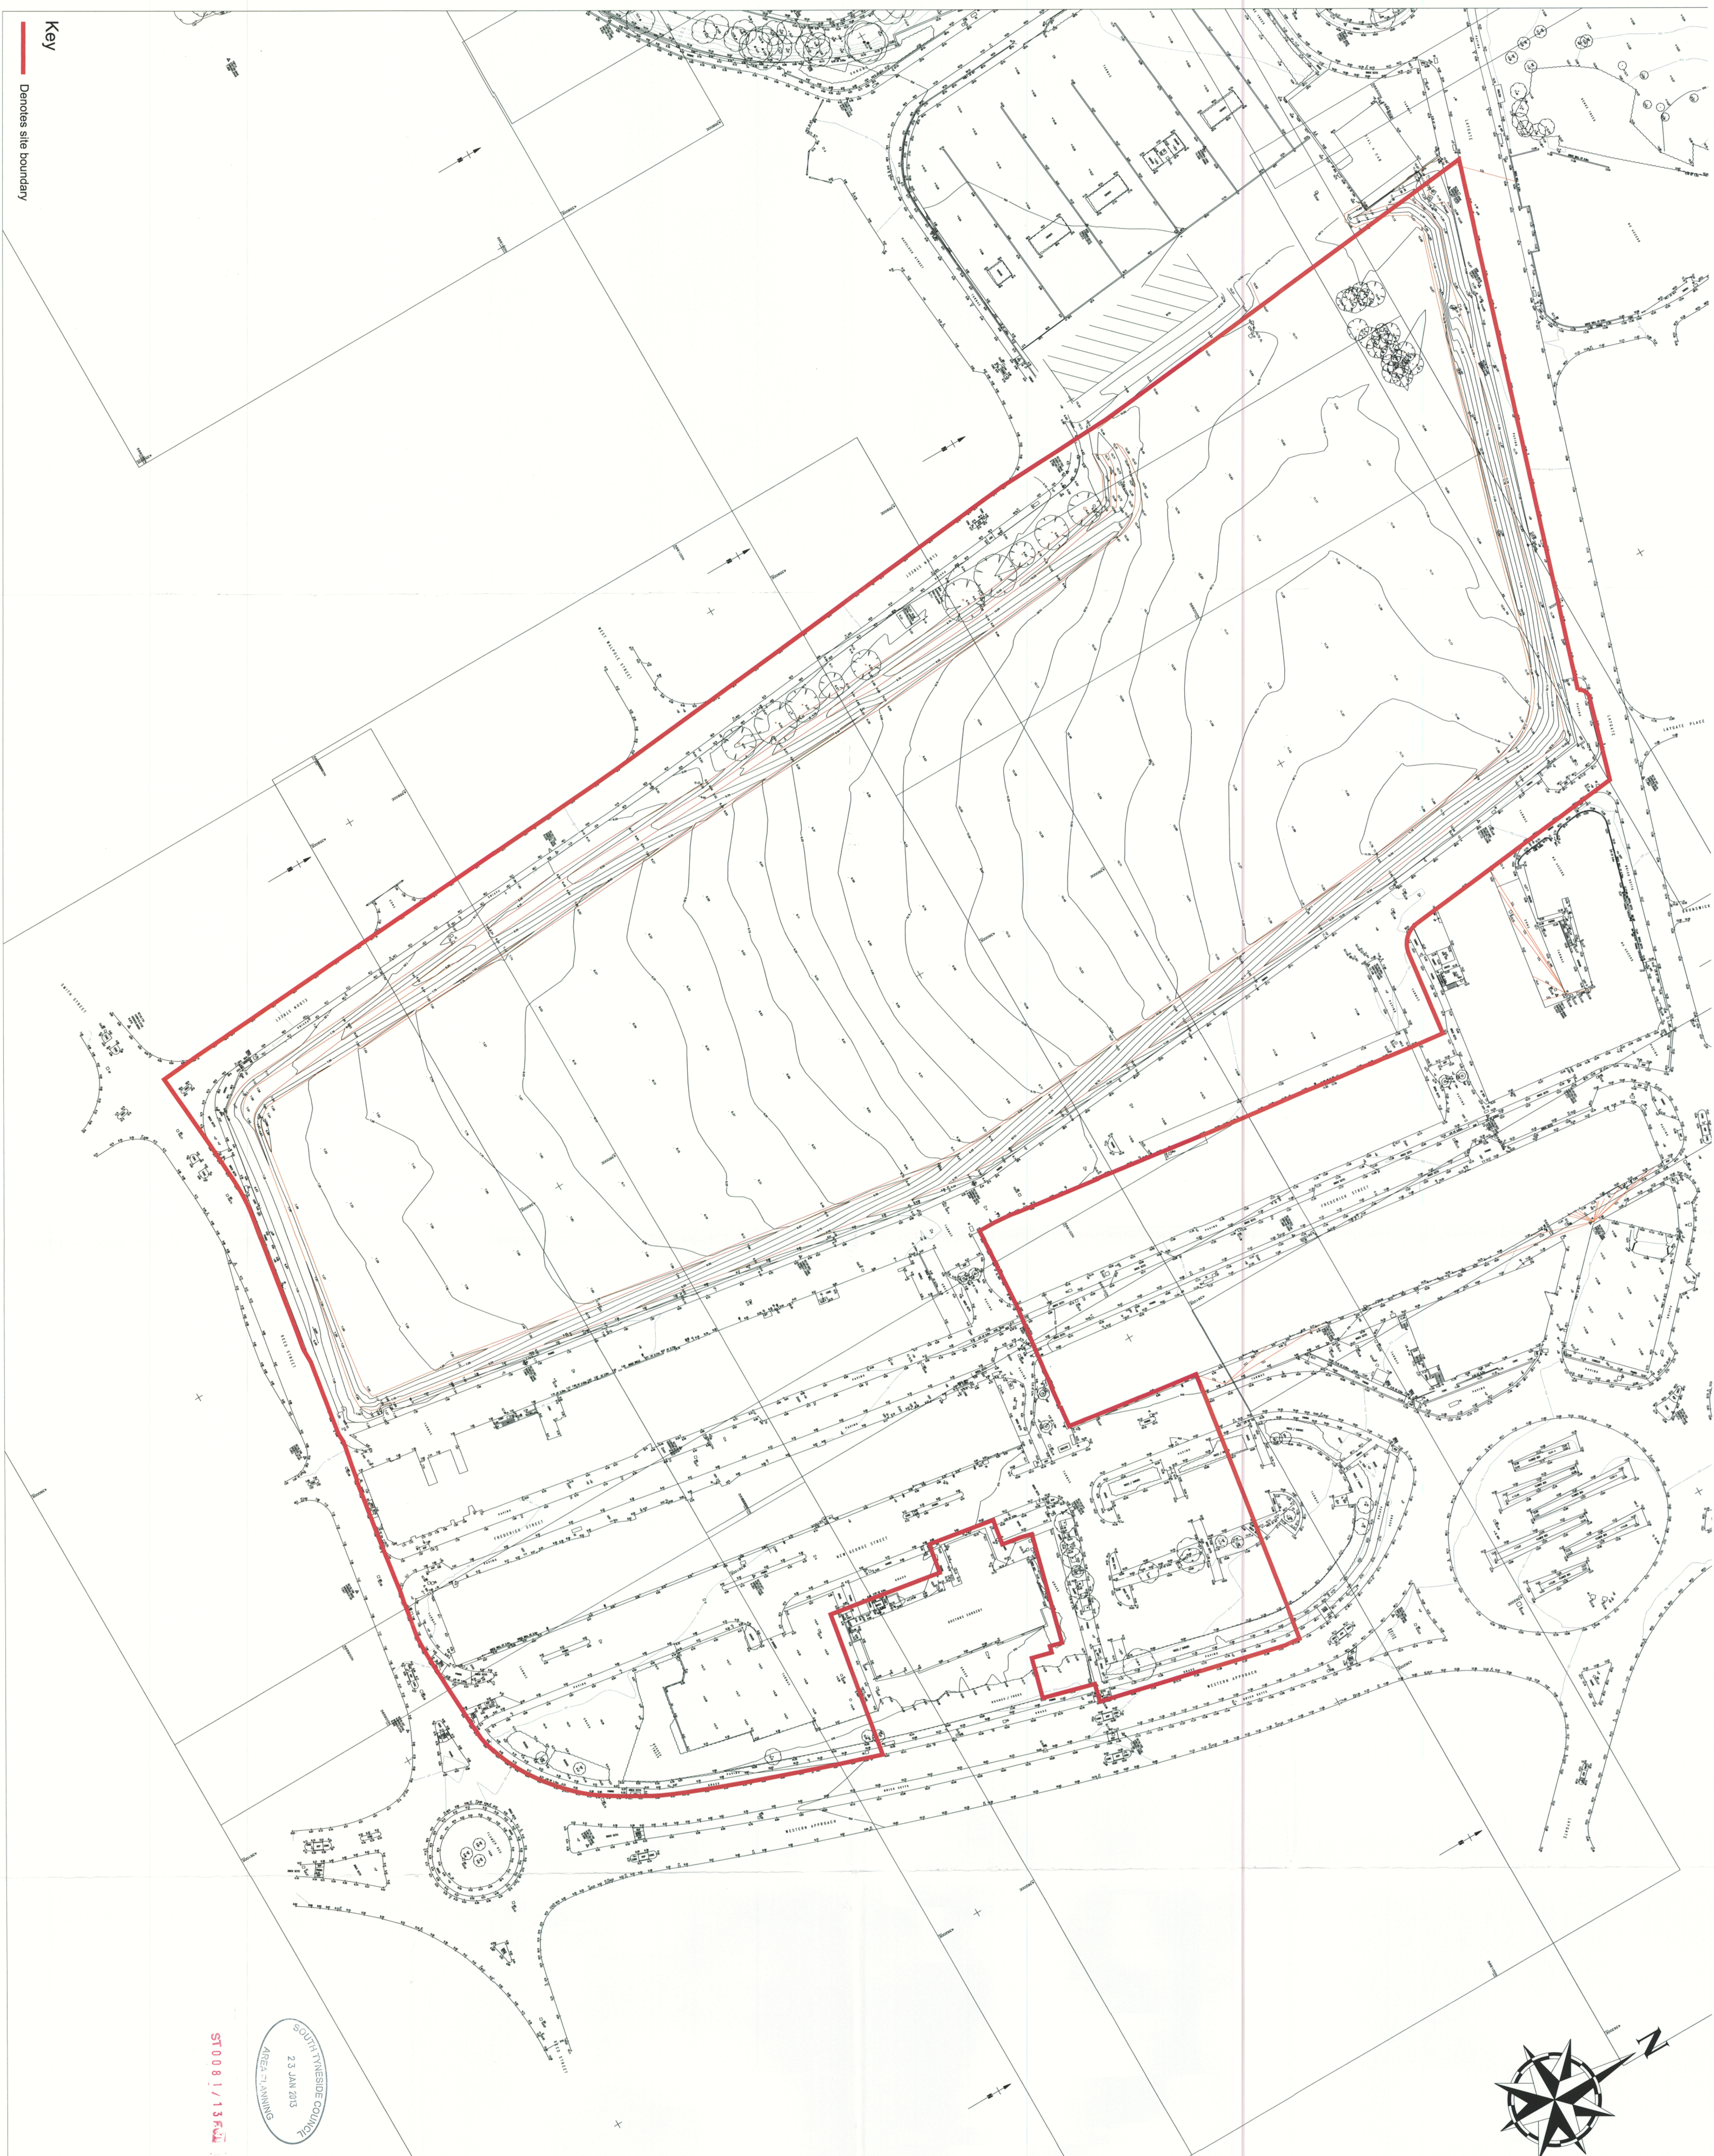


DO NOT SCALE
All dimensions to be checked on site and Architect to be notified of any discrepancies prior to commencement

DESIGNERS RISK ASSESSMENT
Residual Risks

ID#	DESCRIPTION	DATE

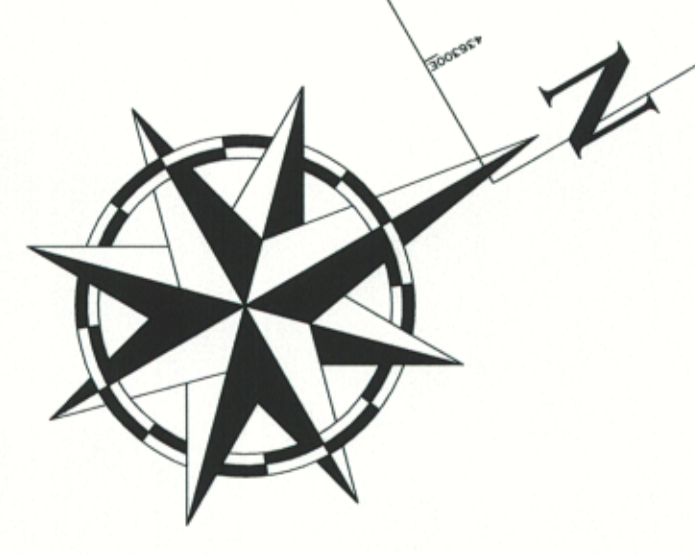

Key
— Denotes site boundary

SOUTHYANESIDE COUNCIL
23 JAN 2015
AREA - PLANNING

ST0081/13

idp PARTNERSHIP
IAN DARBY PARTNERSHIP
NORTHERN

ST. JAMES, BARBERS STREET, SHEFFIELD, S10 2EJ, UK
TEL: (0114) 261 5442 FAX: (0114) 281 1800 email: info@idppartnership.com

FUNCTION	DATE	DESCRIPTION	DATE
DESIGNED BY	MM	KT	
CHECKED BY			
SCALE	1:500		
DATE	January 2013	M90:136	PL003
DATE & SCALE			
DATE & SCALE			

idp PARTNERSHIP
IAN DARBY PARTNERSHIP
NORTHERN