


ALL WORK ON OR WITHIN 3M OF BOUNDARY. TO BE WITH ADJ. OWNERS WRITTEN AGREEMENT. RE PARTY WALL ACT 1996.  
 ADJ. OWNERS TO BE GIVEN MIN. 2 MONTHS WRITTEN NOTICE OF COMMENCEMENT OF WORK.

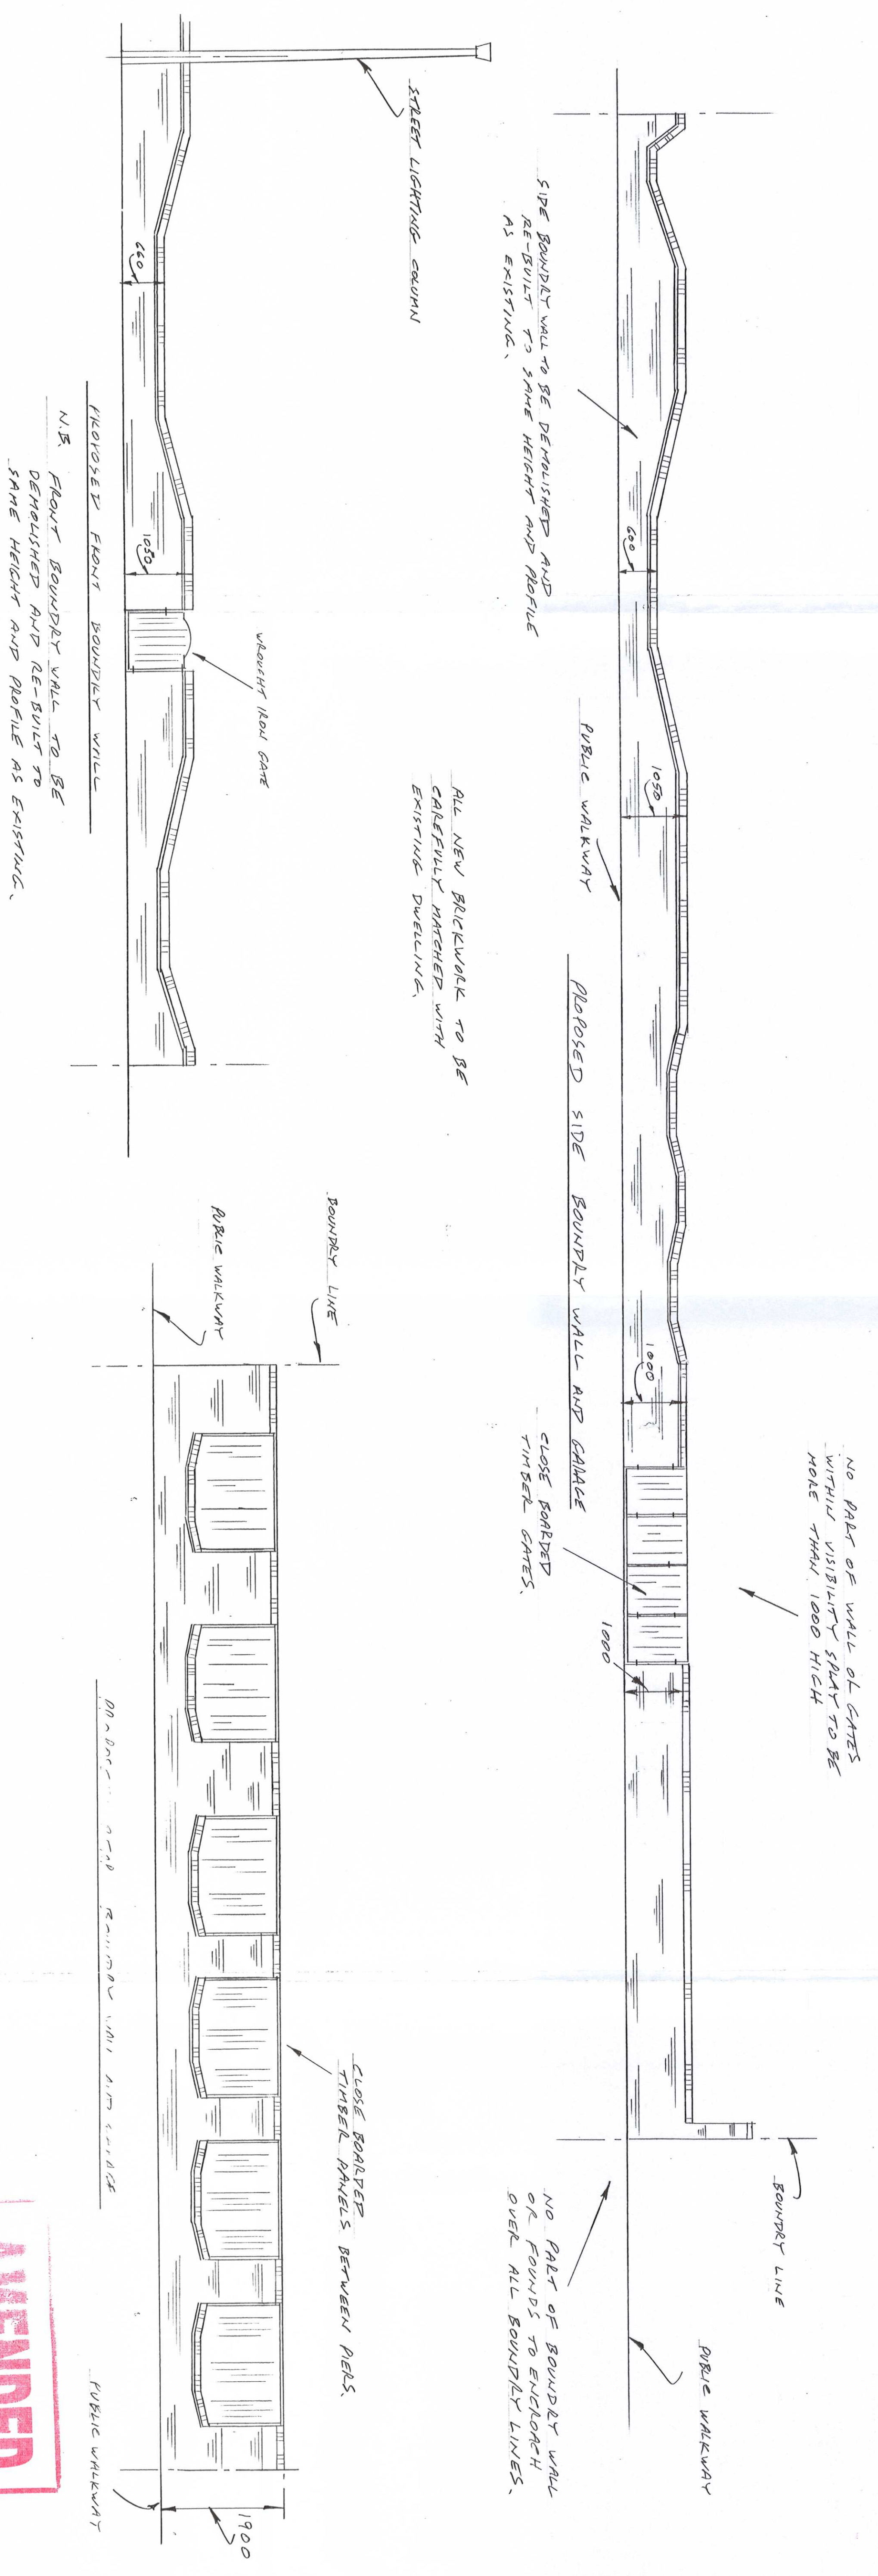

**AMENDED**  
 ST/COSS/IS/HFUL,  
**PLAN**  
 REVISION A DATE 12-3-2015  
 GATE RESTORED AND  
 BOUNDARY WALL REDUCED IN HEIGHT

ITS HOME IMPROVEMENT TIME 		CLIENT <b>MR. D. JEFFELS</b>
ADDRESS <b>28 THE BROADWAY          SOUTH SHIELDS          NE35 3NH</b>		JOB TITLE <b>PROPOSED DOUBLE STOKER FRONT          SINGLE STOKER SIDE AND REAR EXTENSION,          GARAGE, FRONT SIDE AND REAR          BOUNDARY WALLS.</b>
PLANS DRAWN FOR YOUR HOME EXTENSION <b>TEL. JOHN HORTON          0191-454 3870          MOBILE 07435 969151</b>	DRAWING TITLE <b>PROPOSED BOUNDARY TREATMENT</b>	DATE <b>18-12-2014</b>
SCALE <b>1:50</b>	DRAWING NUMBER <b>2014-171</b>	SHEETS OF 9 SHEETS <b>REVISION 'A'</b>