


ALL WORK ON OR WITHIN 3M OF BOUNDARY, TO BE WITH ADJ. OWNERS WRITTEN AGREEMENT, RE. PARTY WALL ACT 1996.
 ADJ. OWNERS TO BE GIVEN MIN. 2 MONTHS WRITTEN NOTICE OF COMMENCEMENT OF WORK.

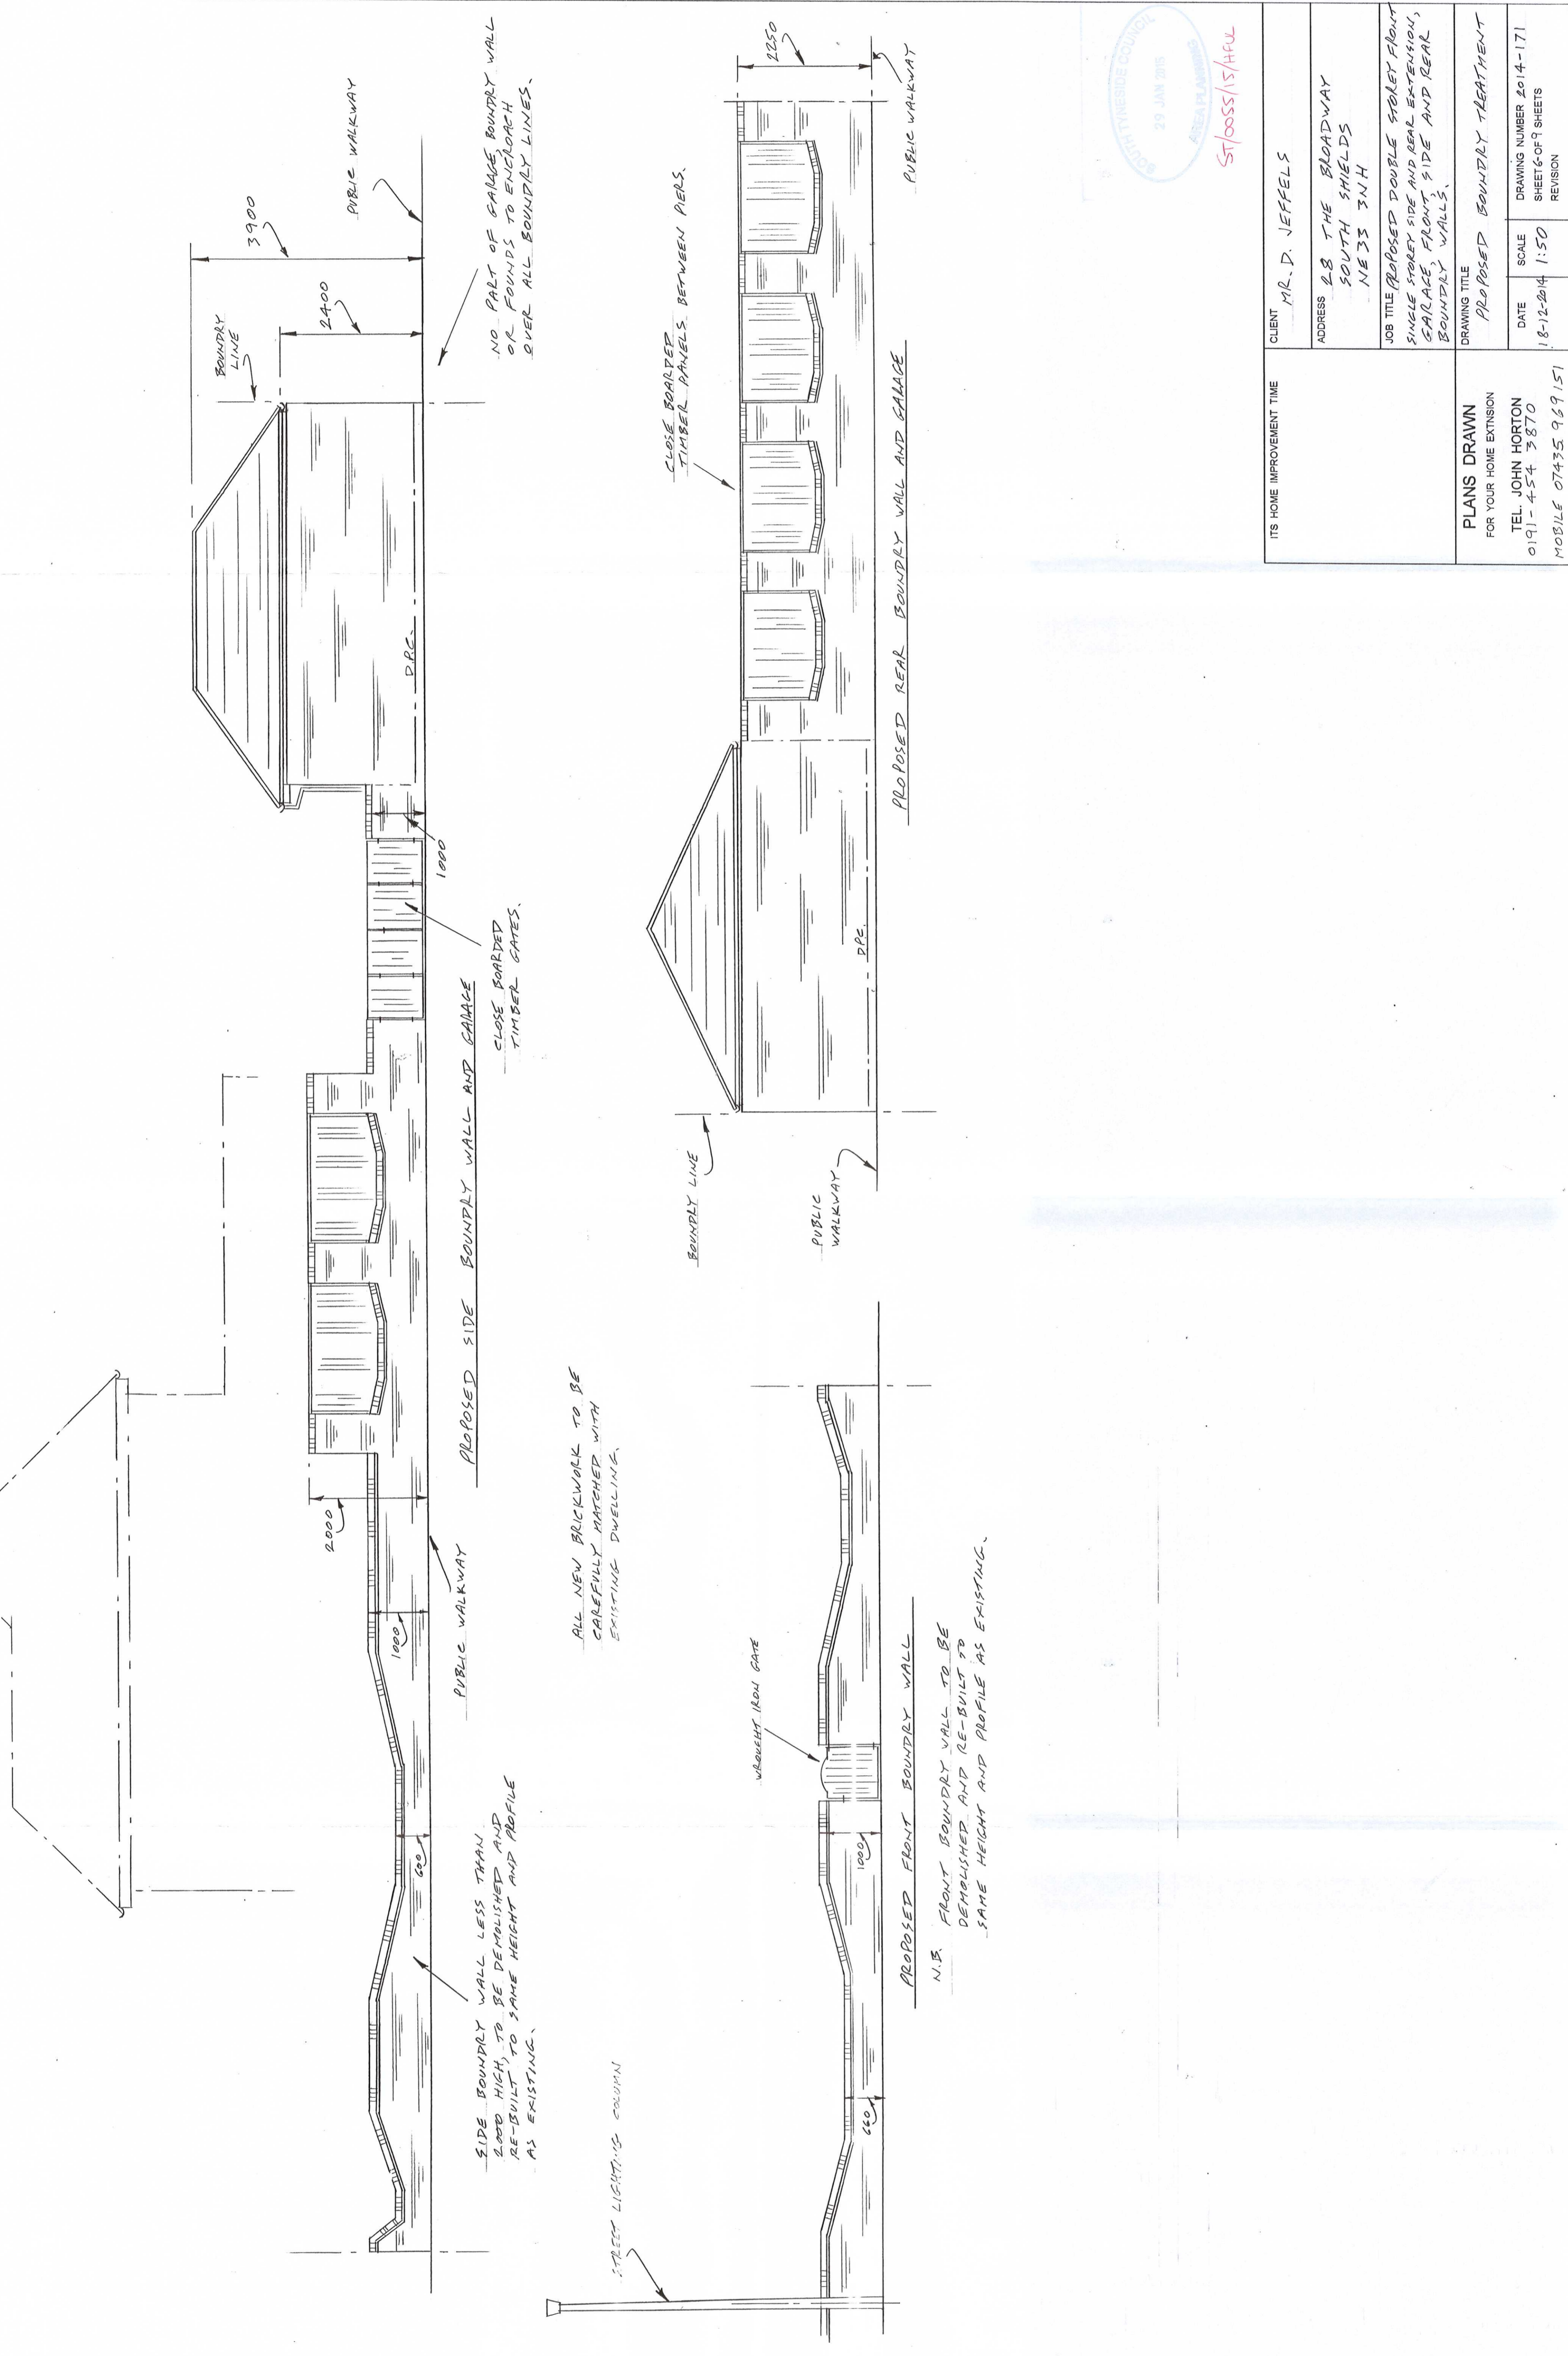

ITS HOME IMPROVEMENT TIME		CLIENT	MR. D. JEFFELS
DRAWING TITLE		ADDRESS	28 THE BROADWAY SOUTH SHIELDS NE33 3NH
FOR YOUR HOME EXTENSION		JOB TITLE	PROPOSED DOUBLE STOREY FRONT SINGLE STOREY SIDE AND REAR EXTENSION, GARAGE, FRONT, SIDE AND REAR BOUNDARY WALLS.
PLANS DRAWN	DATE	DRAWING NUMBER	2014-171
TEL. JOHN HORTON	SCALE	SHEET 6 OF 9 SHEETS	REVISION
0191-454 3870	1:50		
MOBILE 07435 969151			