




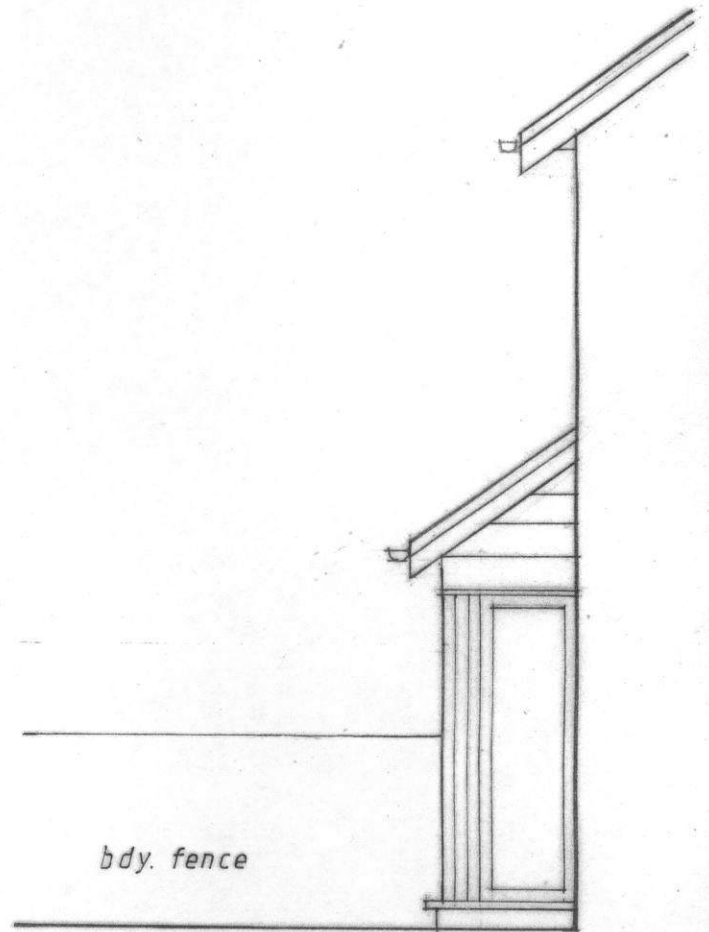


Existing Rear Elevation 1:50

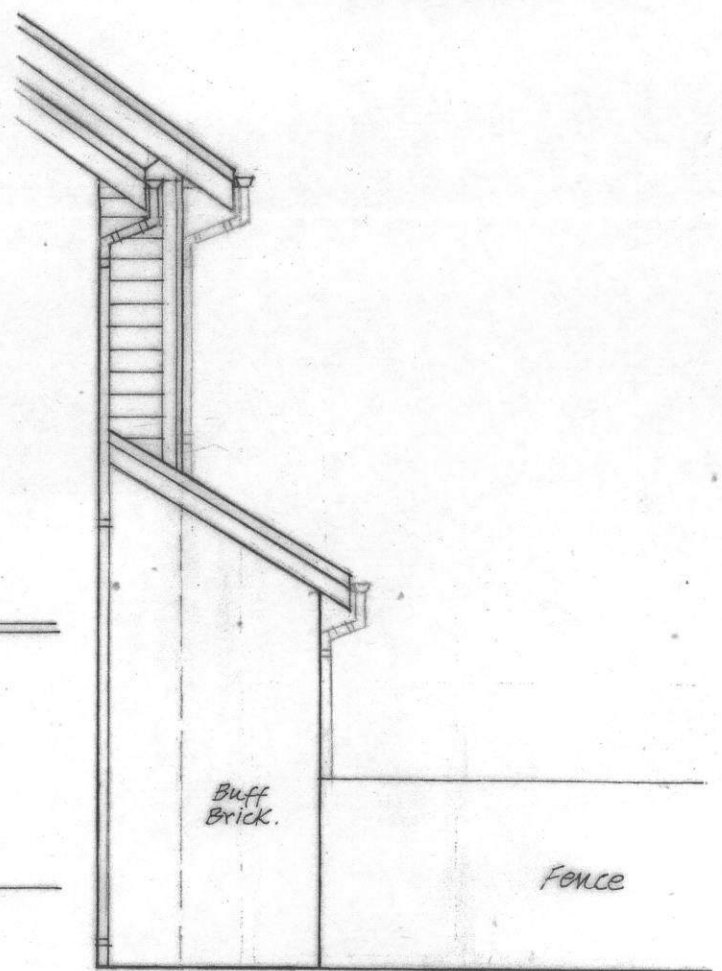

Existing Side View 1:50

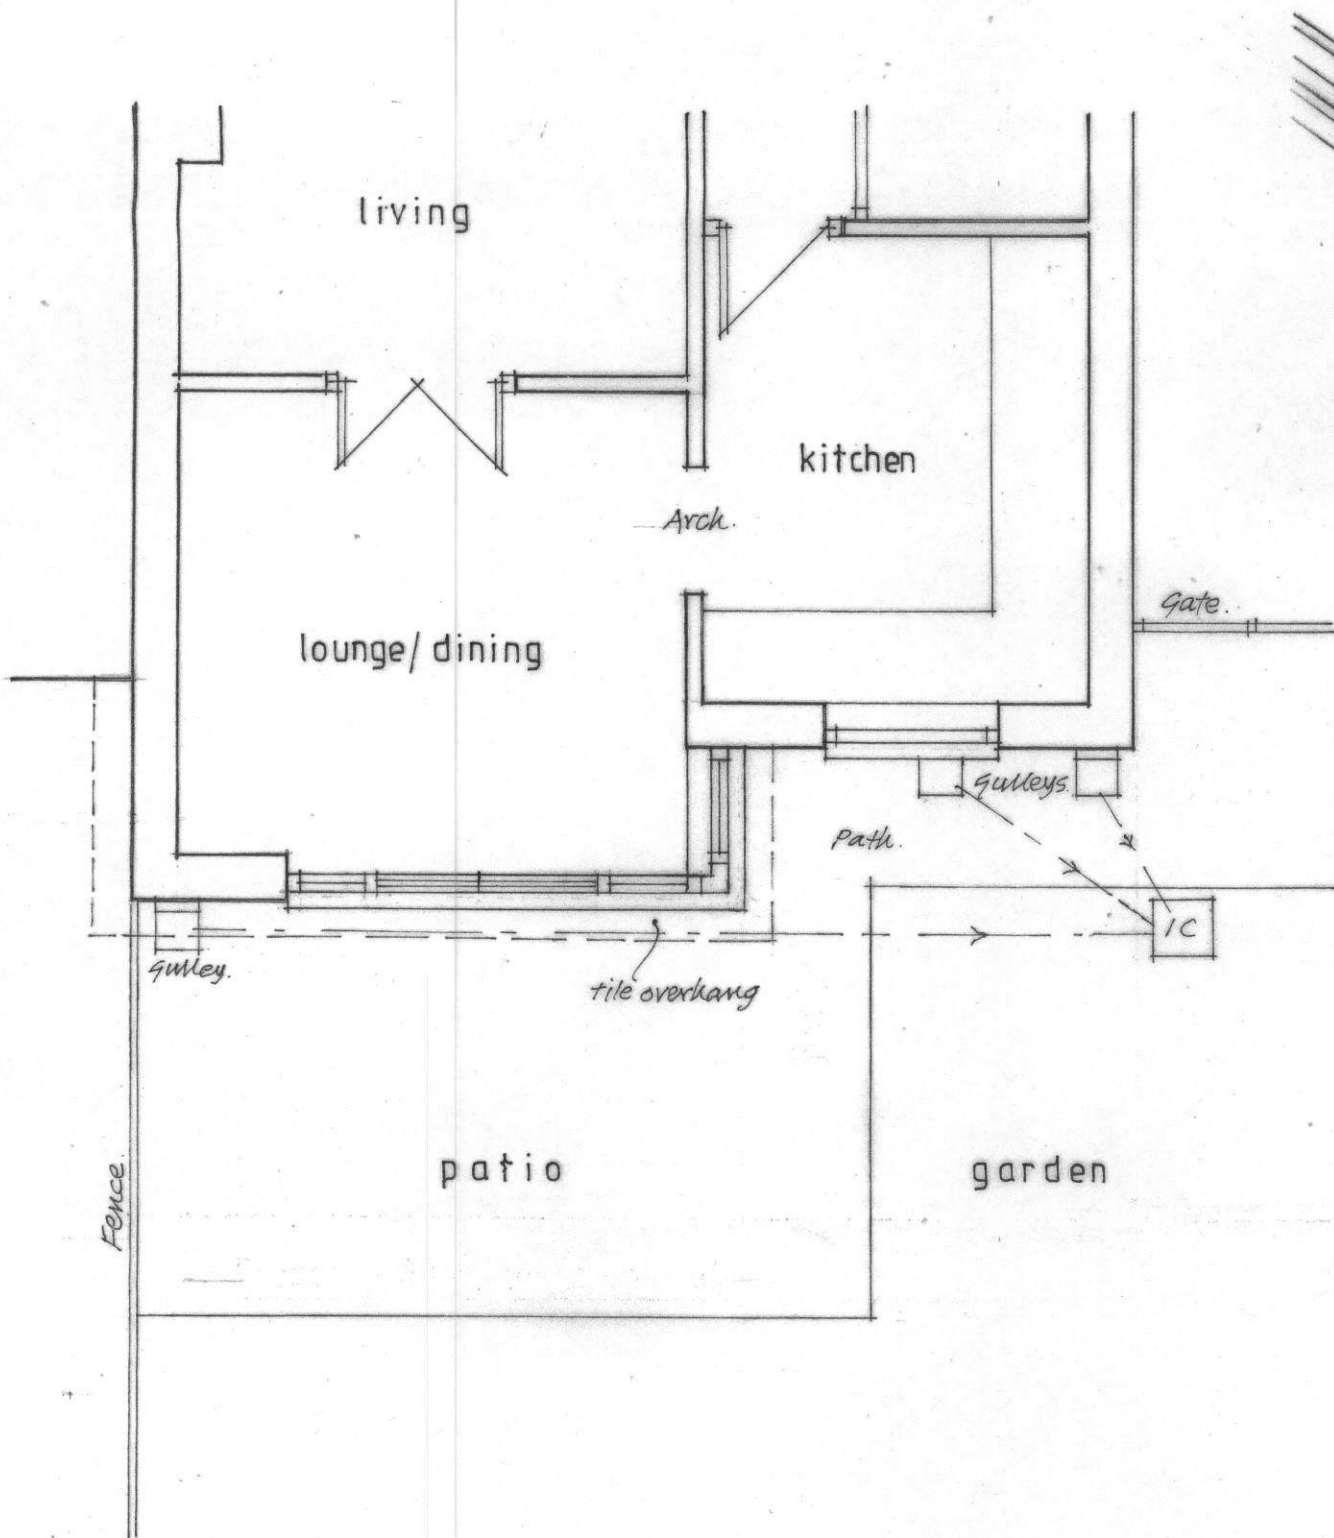


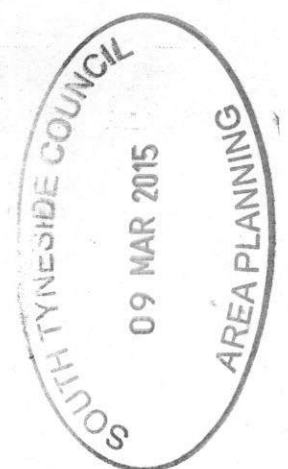

ST02.24 / 15 HFUL

 



 



 



 



0836110880

