


FIRST FLOOR

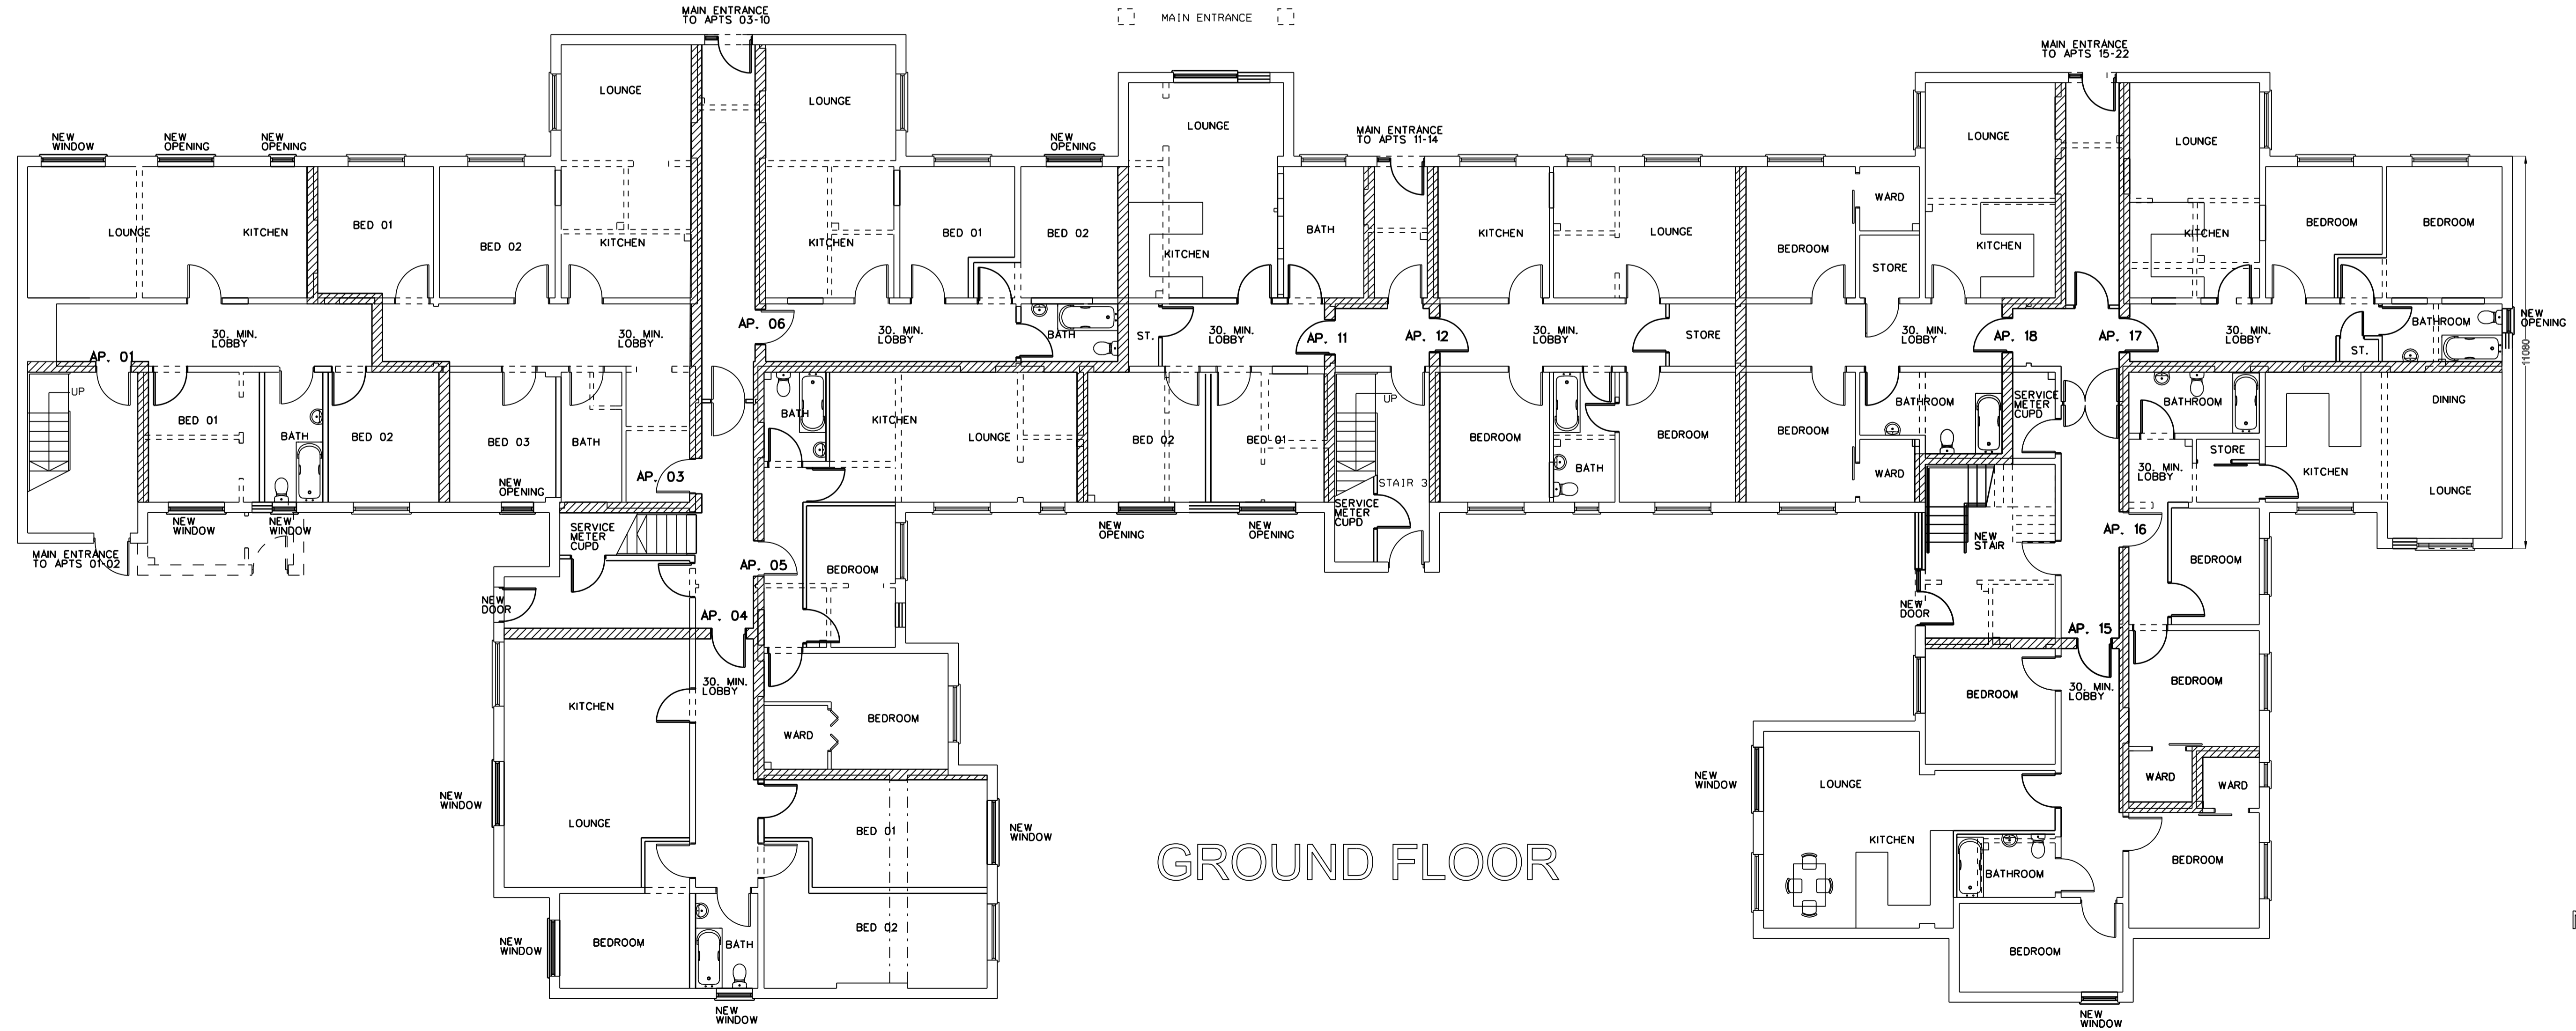

GROUND FLOOR