

KEY


- EMR Existing Boundary
- EMR Proposed new Boundary
- EMR Proposed Change of Use Area

Key

-  Man Hole Drain and Silt Trap
-  Underground Drainage
-  Surface Drainage Flow
-  Full retention class 1 interceptor, coalescent filter oil and high level alarms
-  Indicative Stock Areas

0 10 20 30 40 50

N APPROX

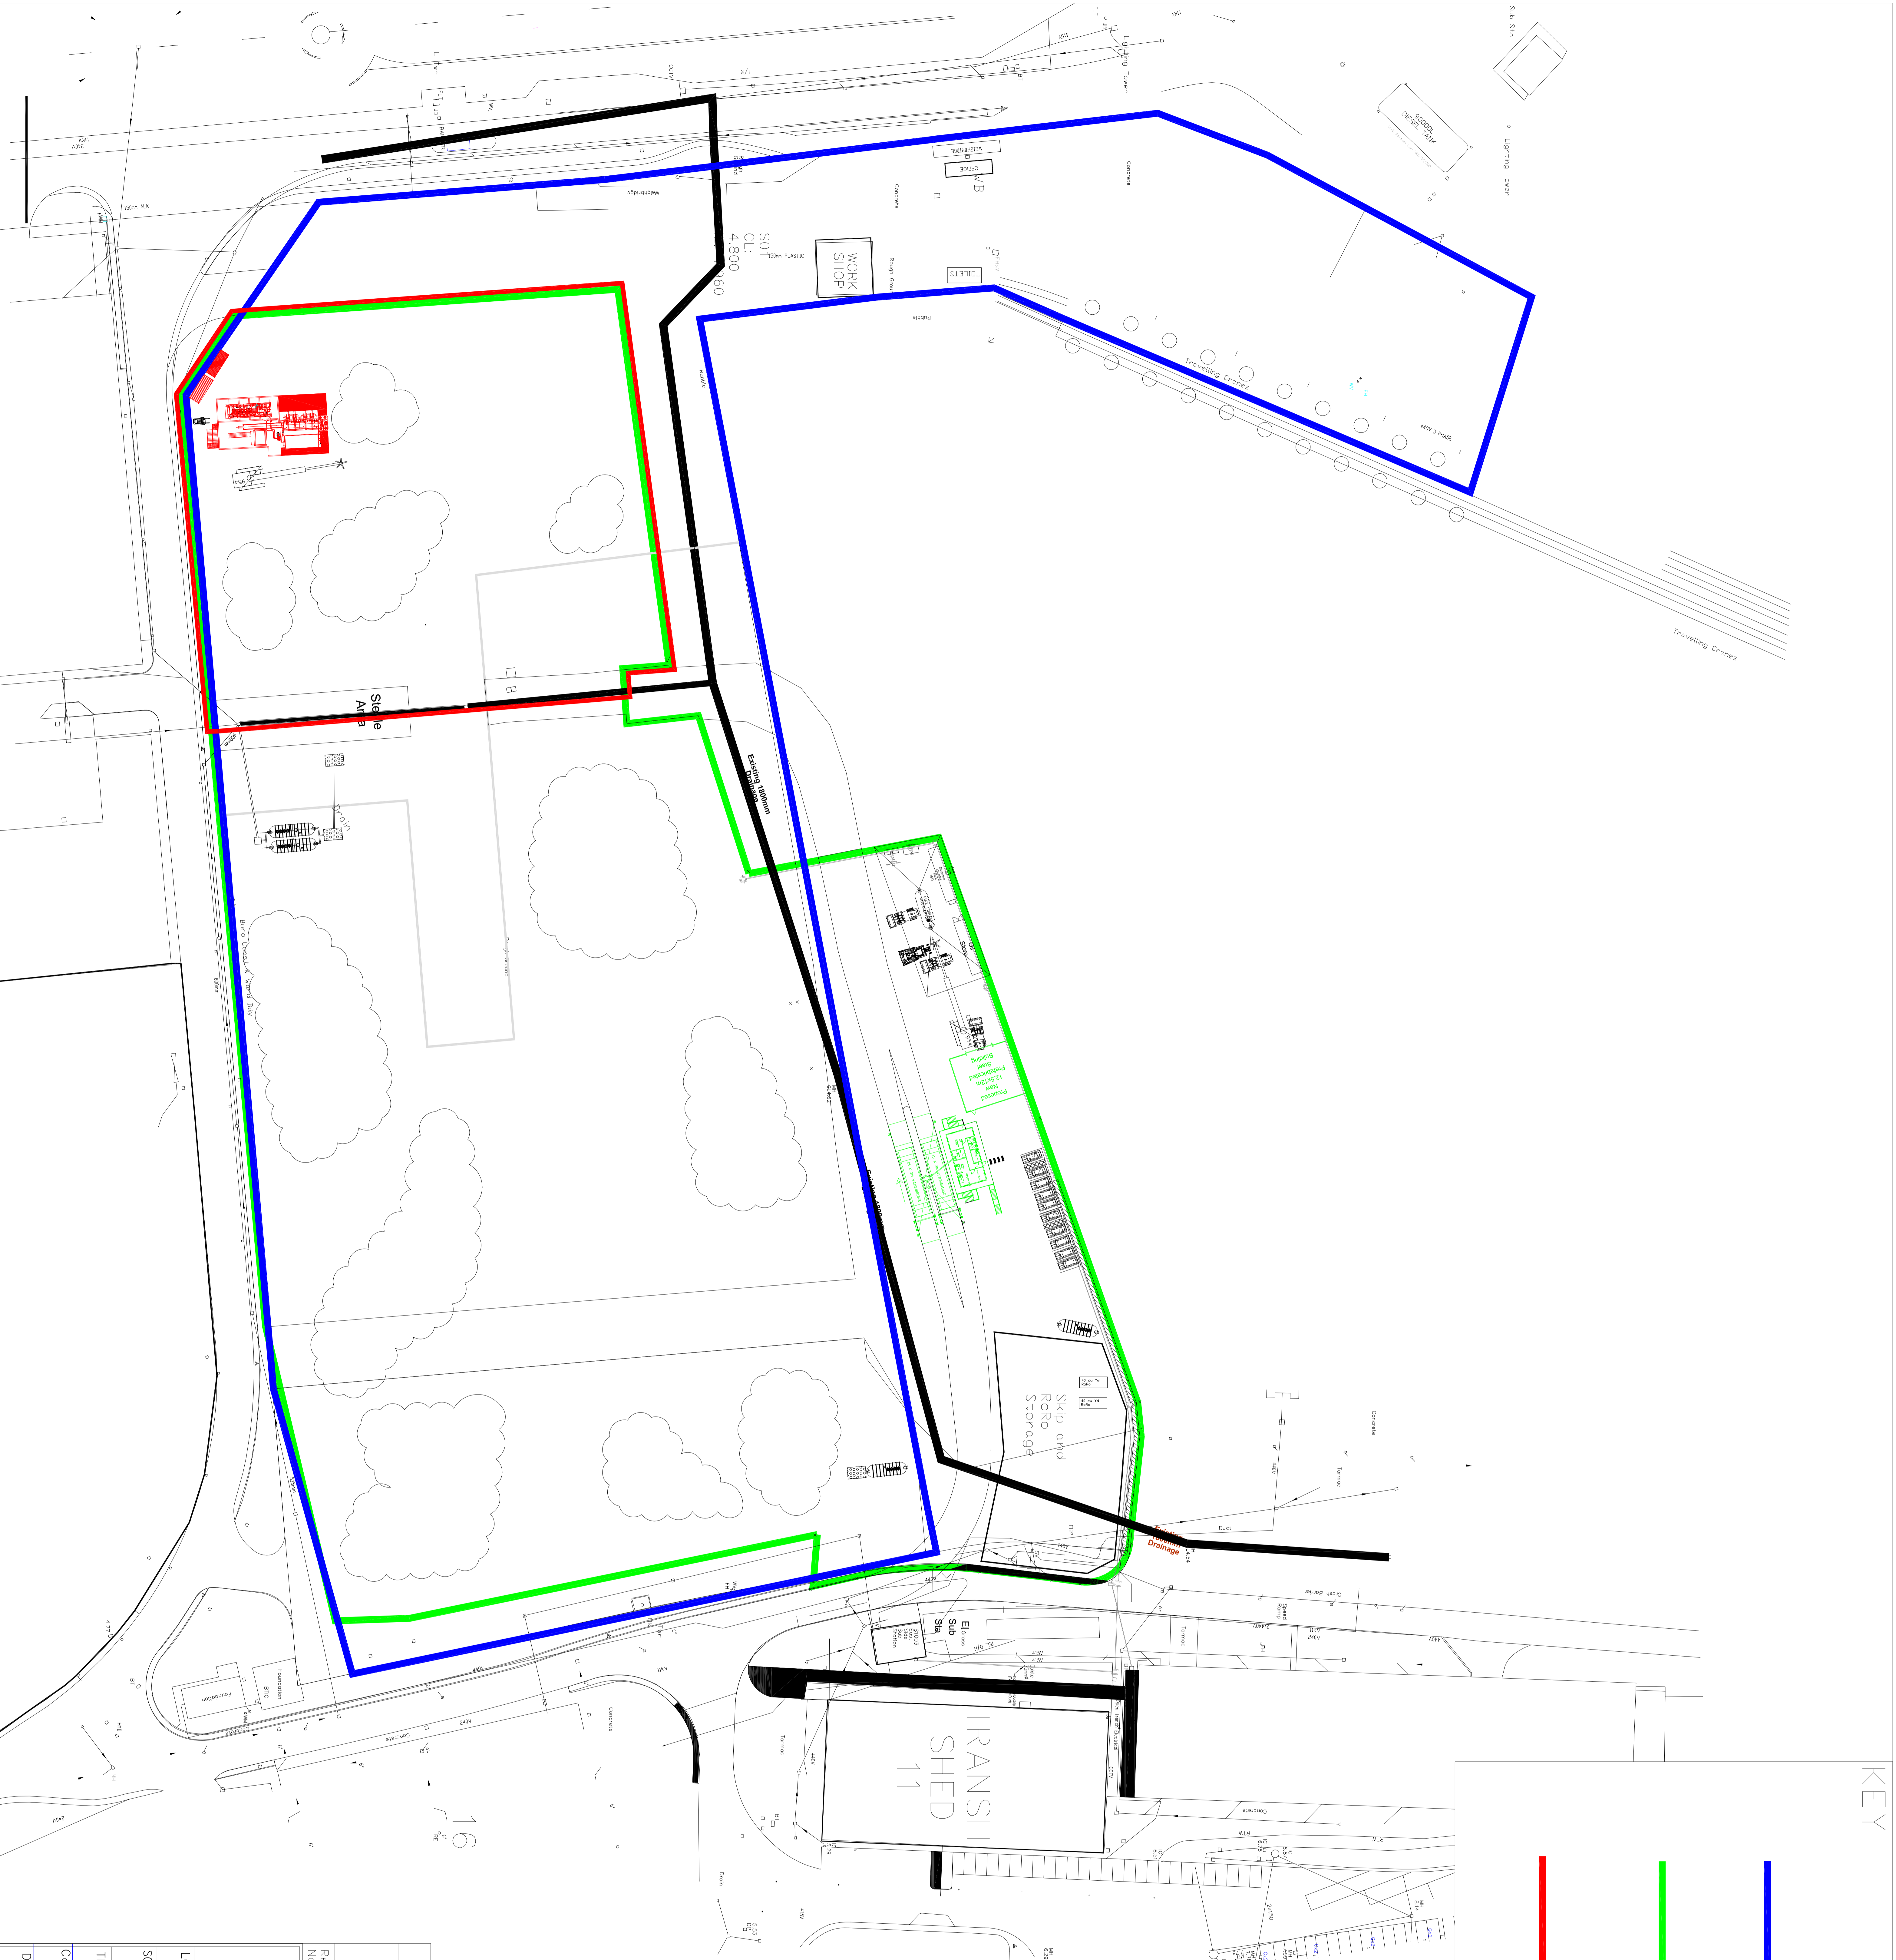

Revision No	Date	Checked	Comments

EUROPEAN METAL RECYCLING LIMITED
 SIRIUS HOUSE, DELTA CRESCENT
 WESTBROOK, WARRINGTON WA5 7NS
 TEL: 01925-715 400 FAX: 01925-713 470

emr

LOCATION EMR LTD, Tyne Dock

SCALE	PAPER	FILE	MB/C	MB	DRAWN	DATE
1:500	A0					23/02/15

TITLE EMR Proposed Layout Tyne Dock

Comments T2:- Proposed Shear and Processing Area Locations

Drawing No. TYDD20-200

Revision: **D**