


LANDSCAPING PLAN

READ IN CONJUNCTION WITH LANDSCAPING REPORT

REVISION DATE / DESCRIPTION

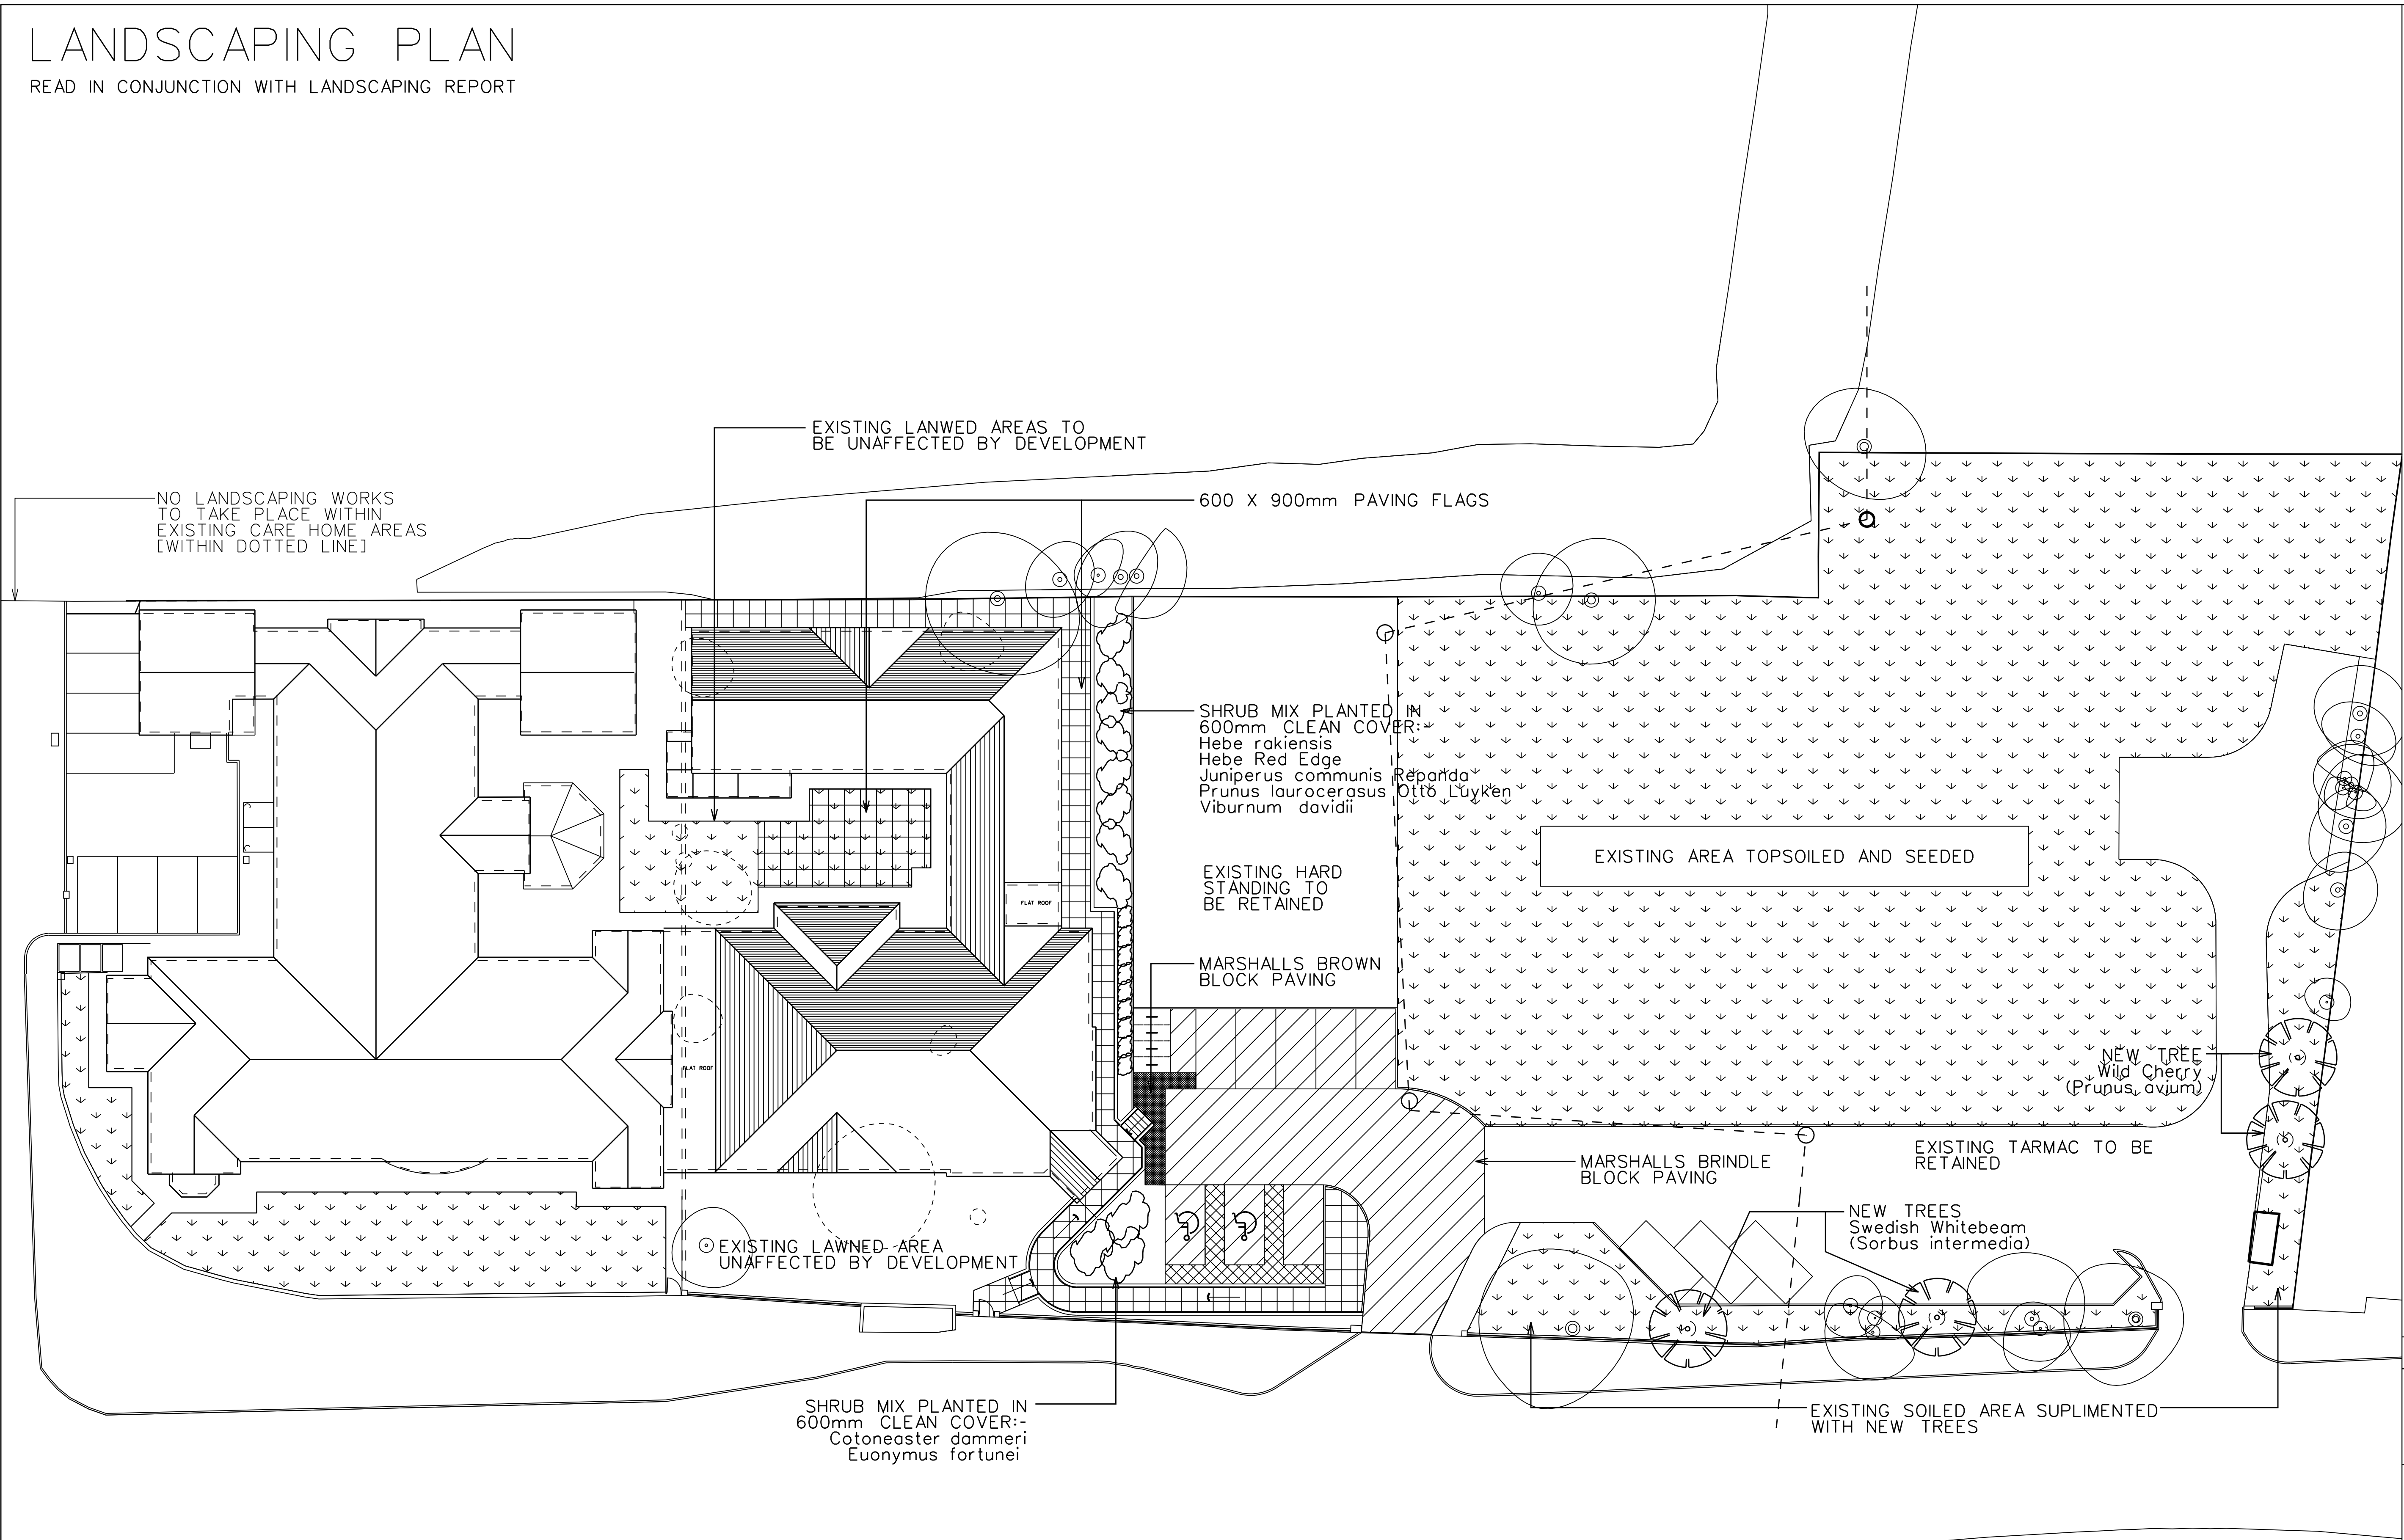

REVISION

NORTH

STAGE PLANNING

PROJECT
 PROPOSED EXTENSION TO WINDSOR CARE HOME VICTORIA ROAD, HEBBURN, NE31 1YQ.

DRAWING
 LANDSCAPING PLAN

PROJECT NO. 2853	DRAWING NO. C-10	REVISION
---------------------	---------------------	----------

DATE FEB '15	SCALES 1:200@A1	DRAWN BY B.K.
-----------------	--------------------	------------------

MARIO MINCHELLA ARCHITECTS LTD

SWALLOW HOUSE
 1/5, PARSONS ROAD
 WASHINGTON
 THE WEAVER
 NE37 1EZ
 T: 0191 4151339
 W: WWW.M-M-A.NET
 E: INFO@M-M-A.NET

THIS DRAWING IS COPYRIGHT OF MARIO MINCHELLA ARCHITECTS LIMITED

NOT TO BE SCALED ALL DIMENSIONS TO BE CHECKED ON SITE

