

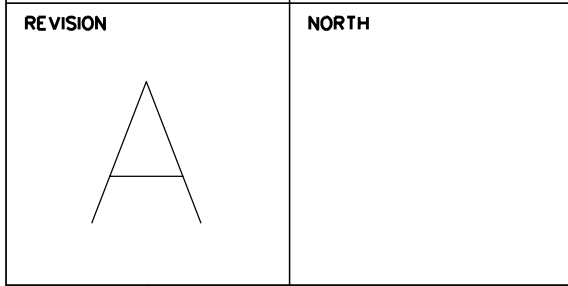


CLIENT	MR AND MRS CRONIN
PROJECT	SANDFIELD, DOWNHILL LANE, WEST BOLDON,
STAGE	BUILDING CONTROL
DRAWING	EXISTING FRONT BOUNDARY WALL TO DOWNHILL LANE
PROJECT NUMBER	1192
SCALES	1:100 @ A0
DRAWING NUMBER	AL (30) 0100
DATE	07 AUG 2013
DRAWN BY	DI
CHECKED BY	CM
REVISION	NORTH

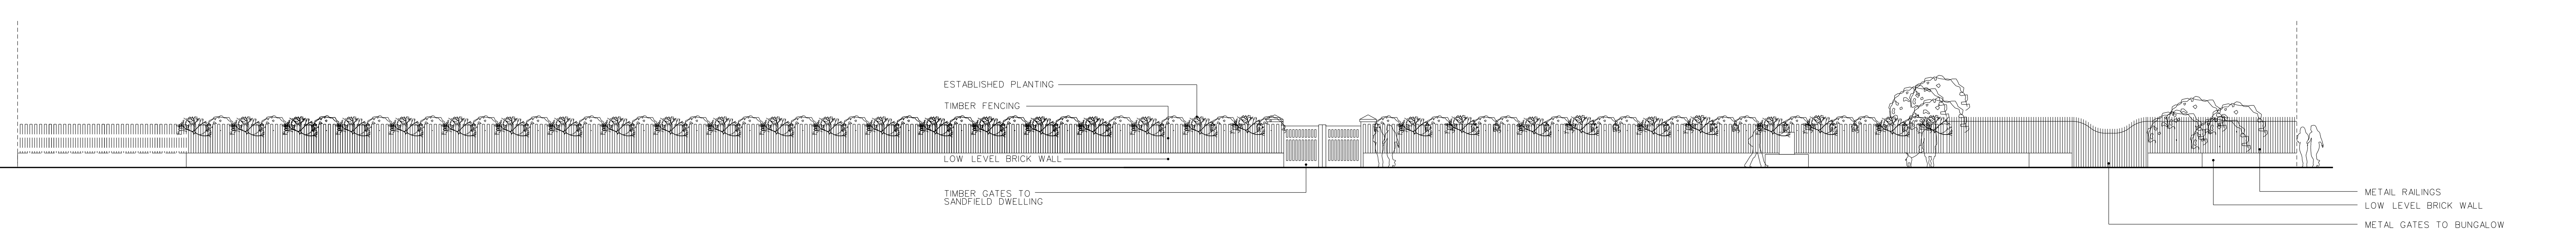

REVISION	DATE AND DESCRIPTION
26.05.15	REV A - EXISTING ELEVATION EXTENDED TO ILLUSTRATE EXISTING INSTALLATION

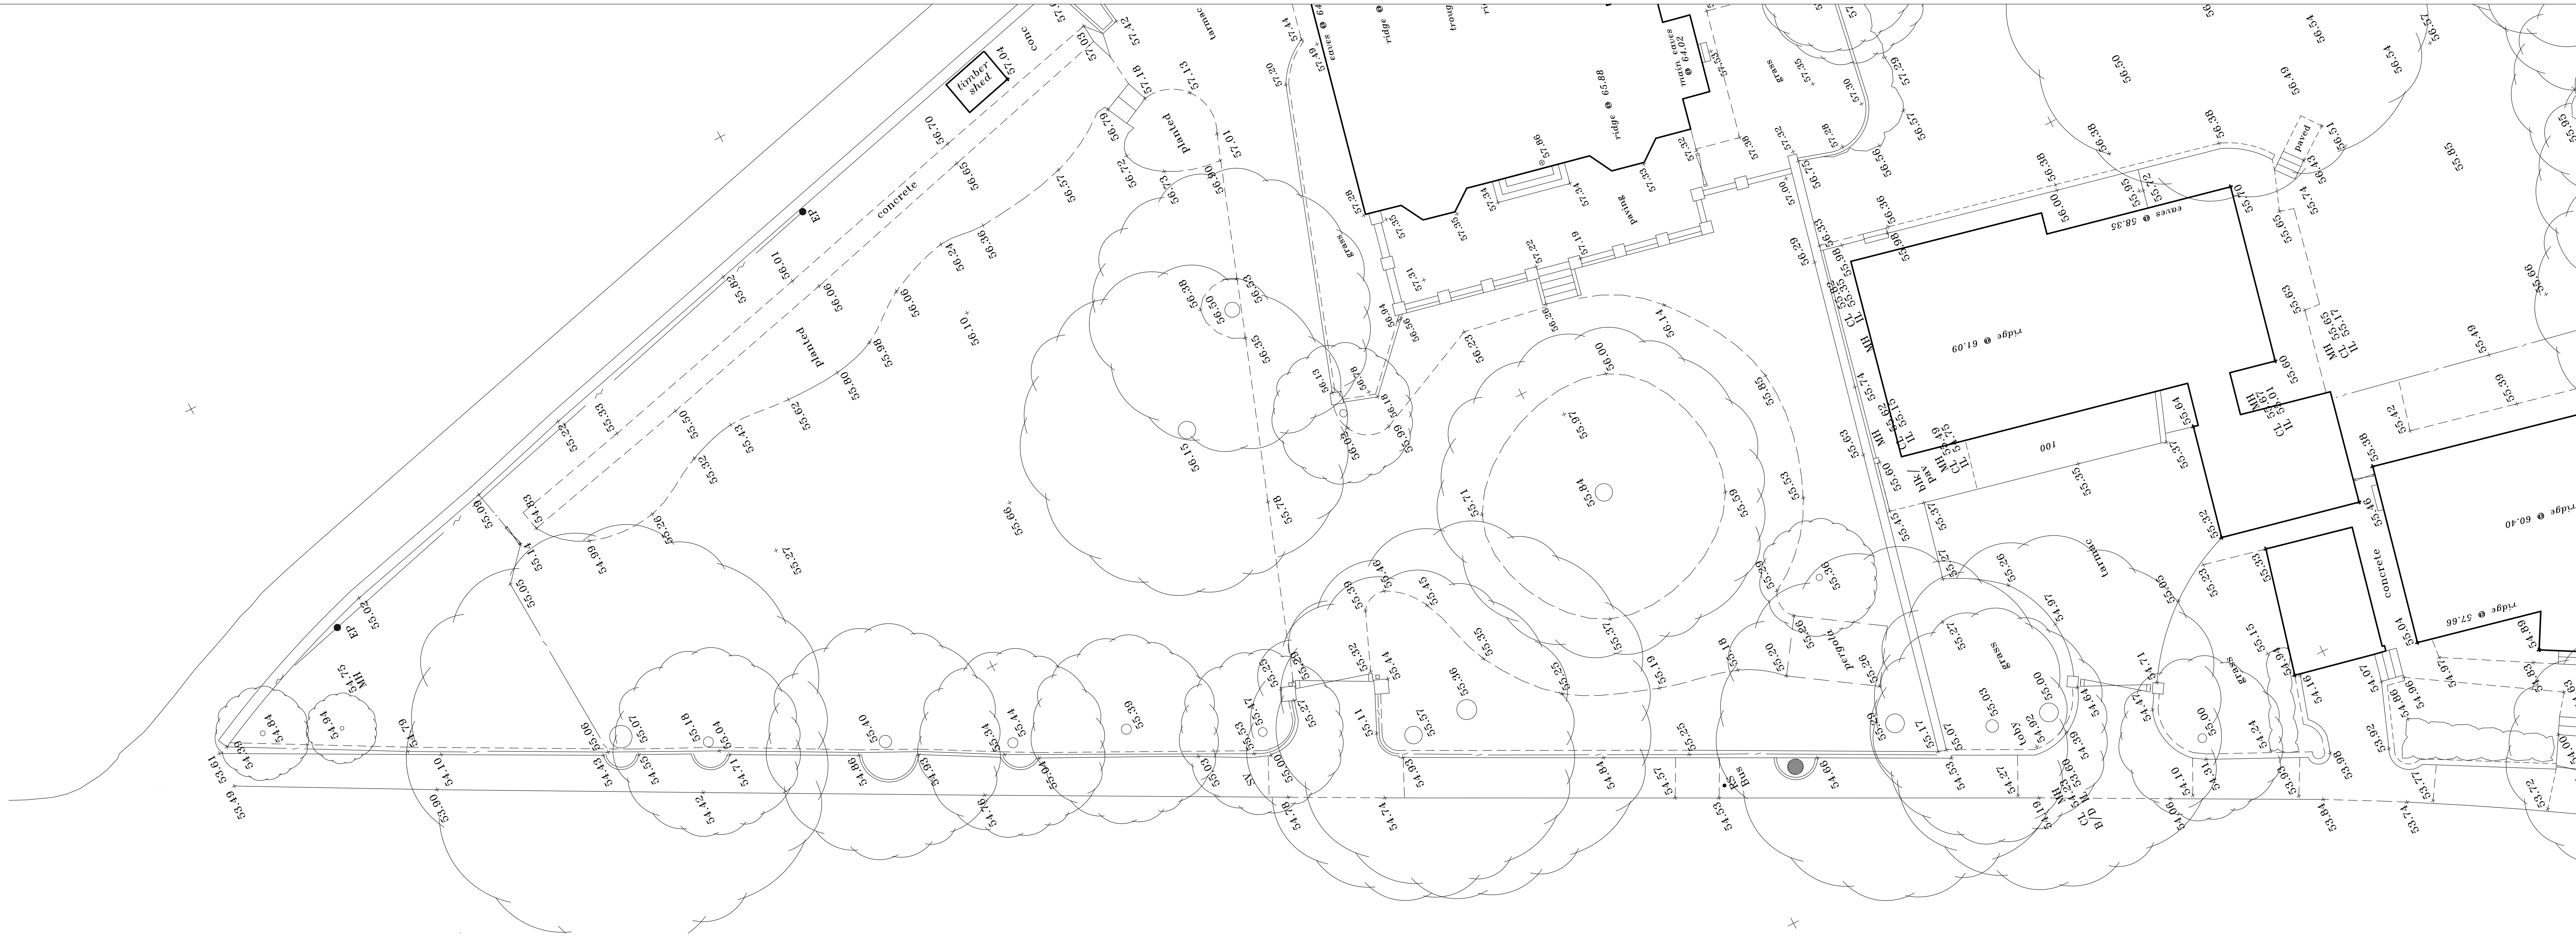

EXISTING FRONT BOUNDARY WALL ONTO DOWNHILL LANE  
 TREES OMITTED IN ELEVATION FOR CLARITY