





EXISTING FRONT ELEVATION



EXISTING REAR ELEVATION

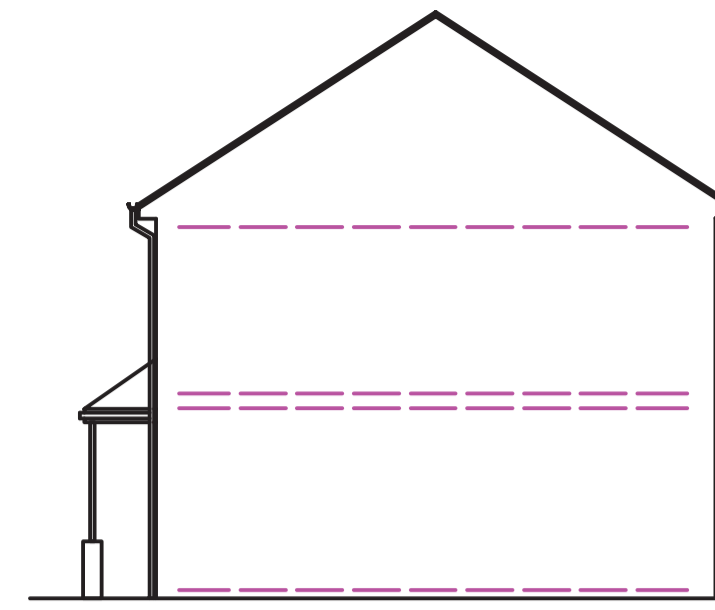

VIEW ON 'A'

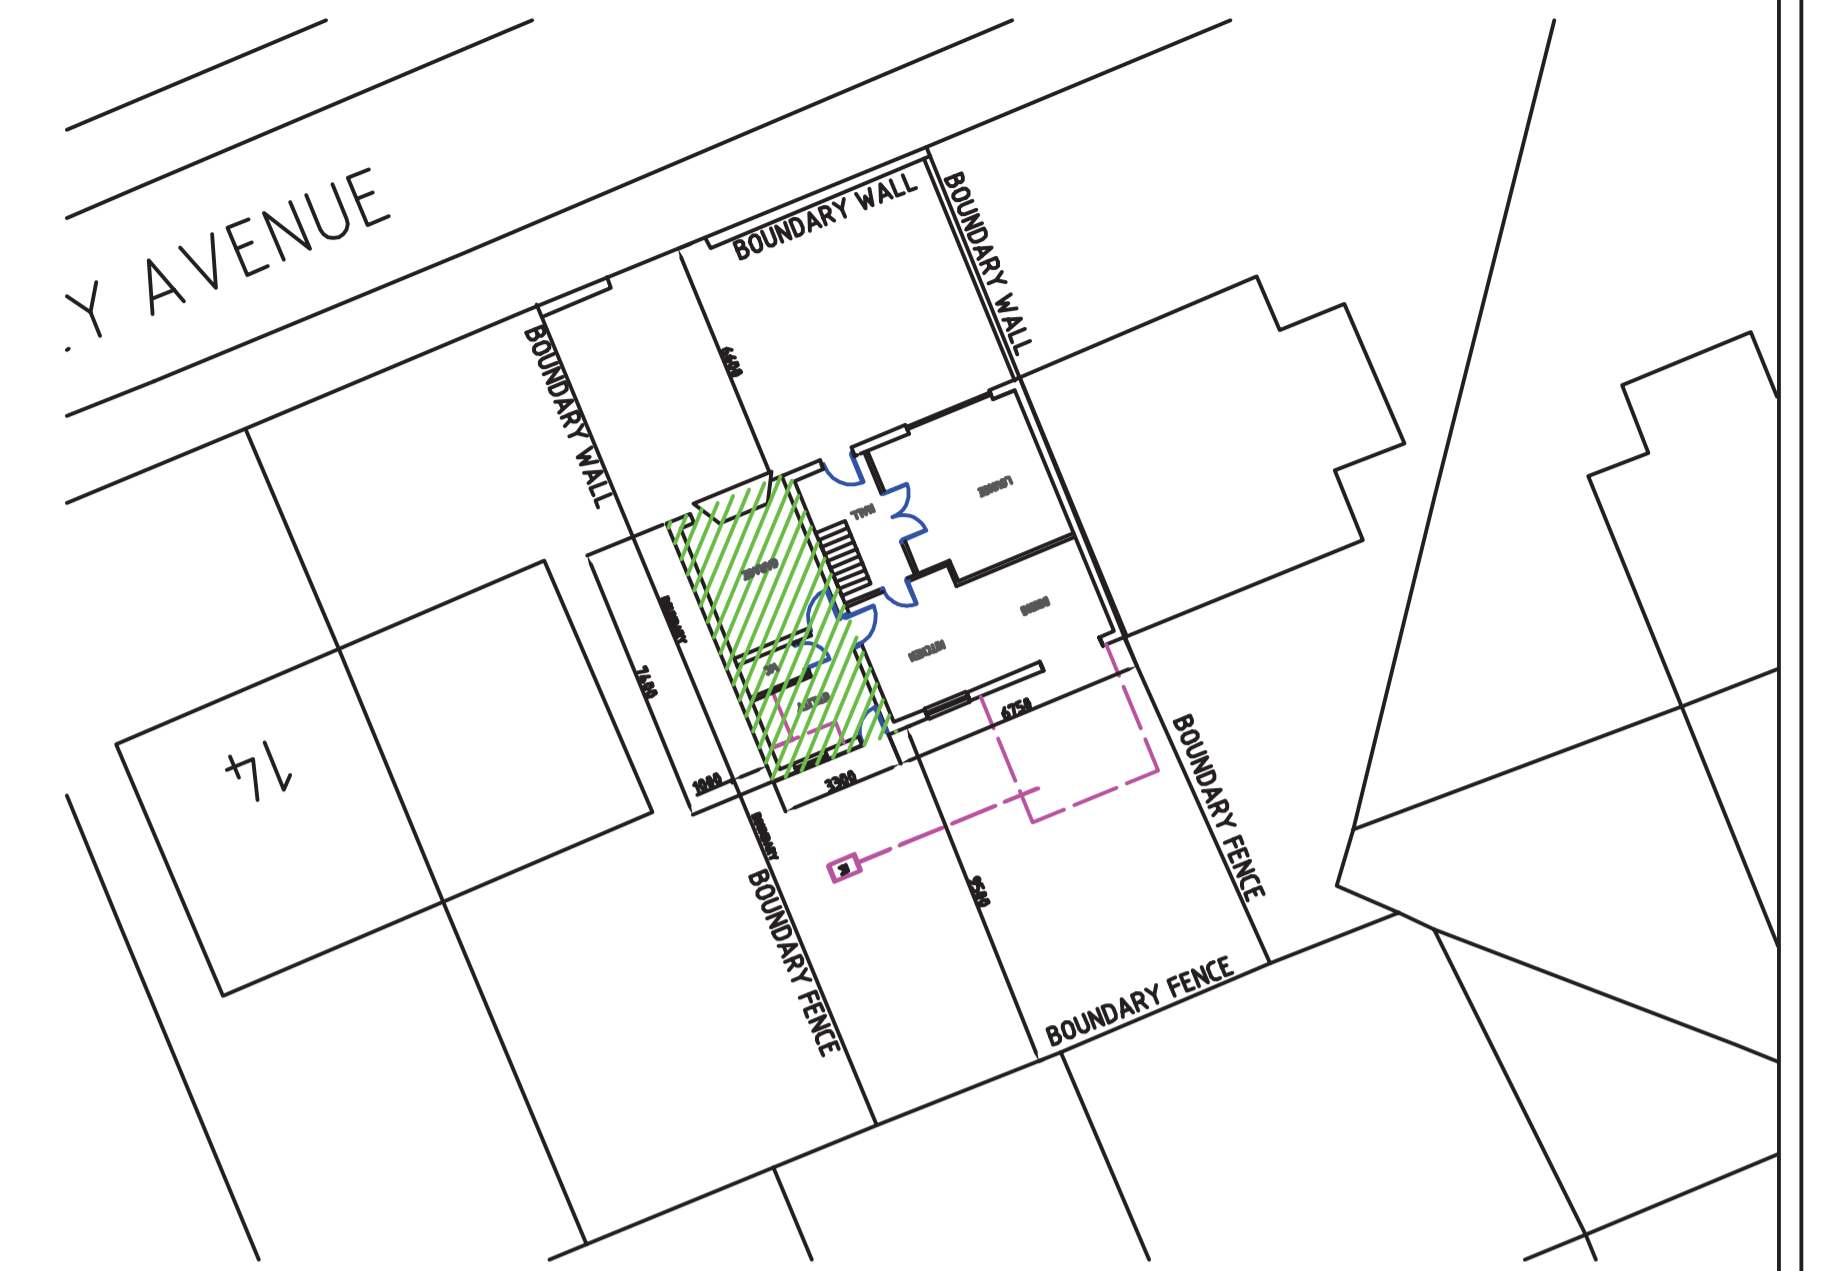



SITE PLAN 1:200




PROPOSED FRONT ELEVATION



PROPOSED REAR ELEVATION

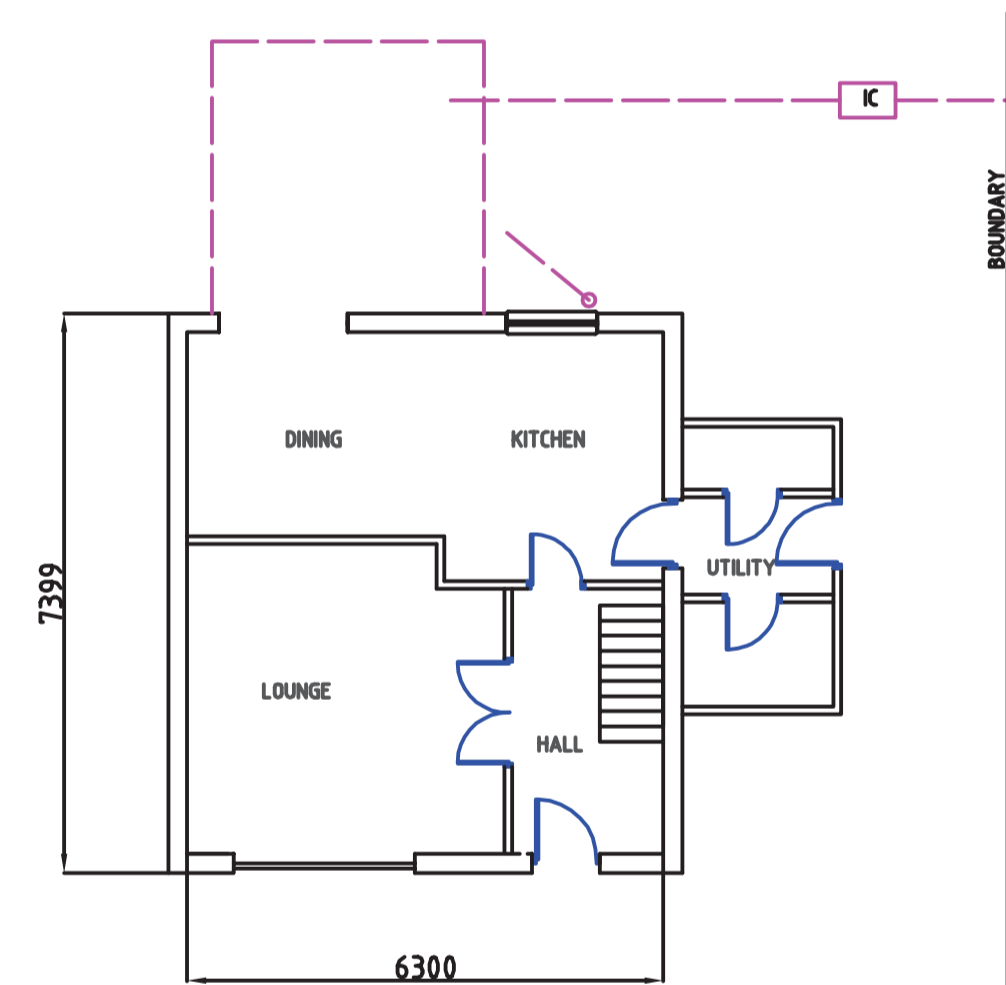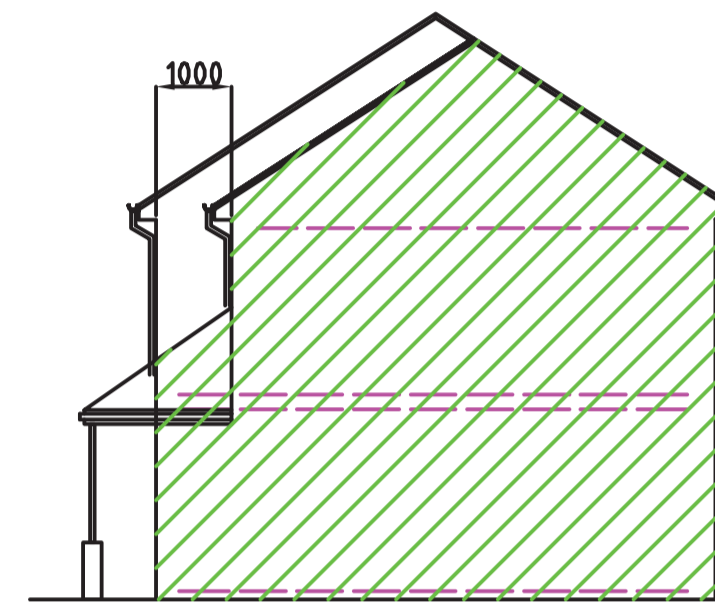


EXISTING GROUND FLOOR PLAN

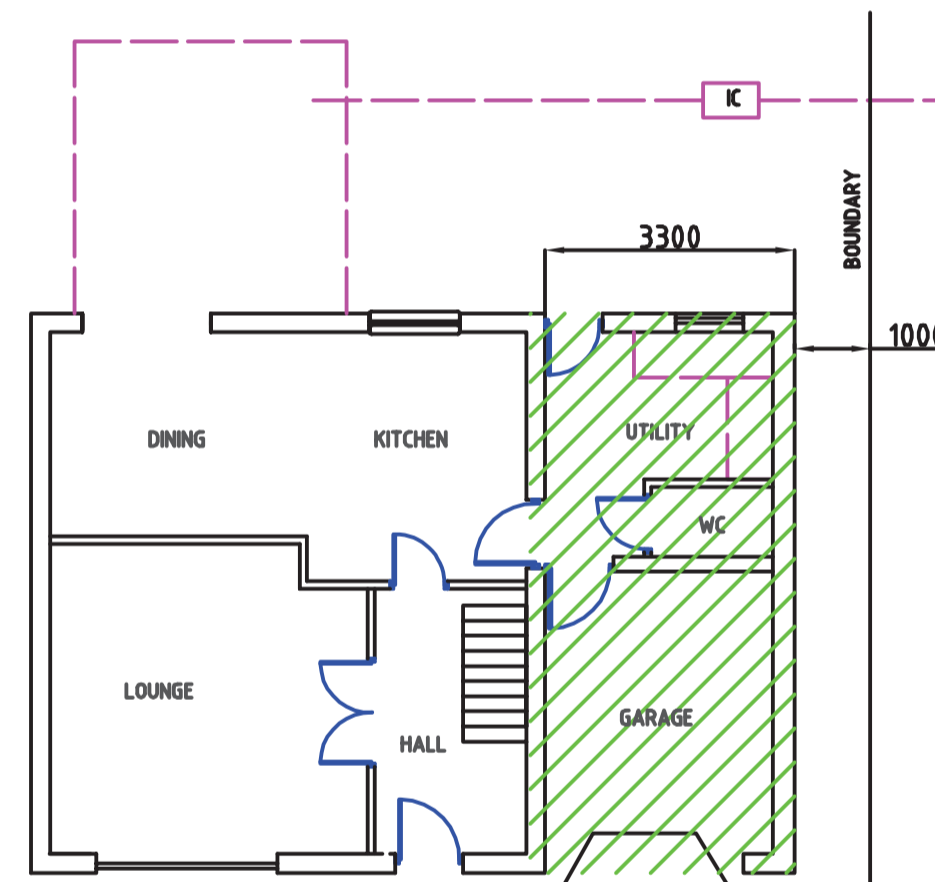


PROPOSED GROUND FLOOR PLAN


VIEW ON 'C'

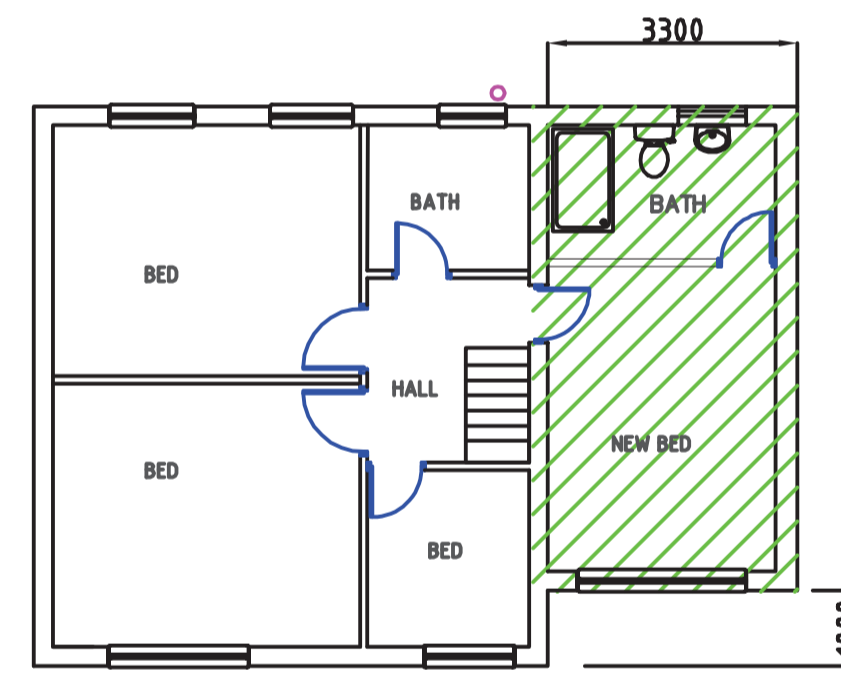


PROPOSED FIRST FLOOR PLAN

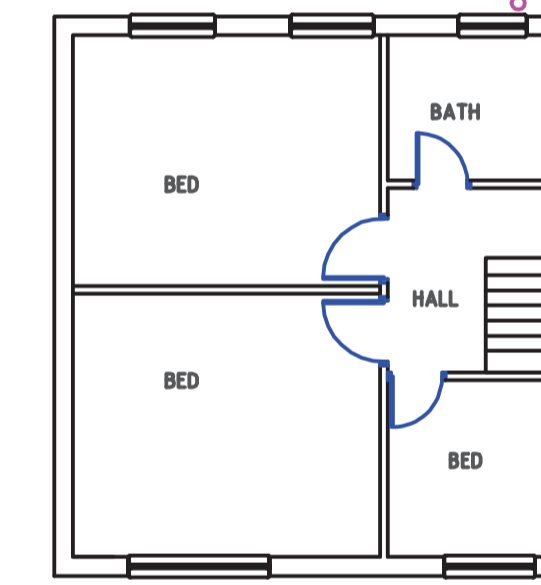


EXISTING FIRST FLOOR PLAN

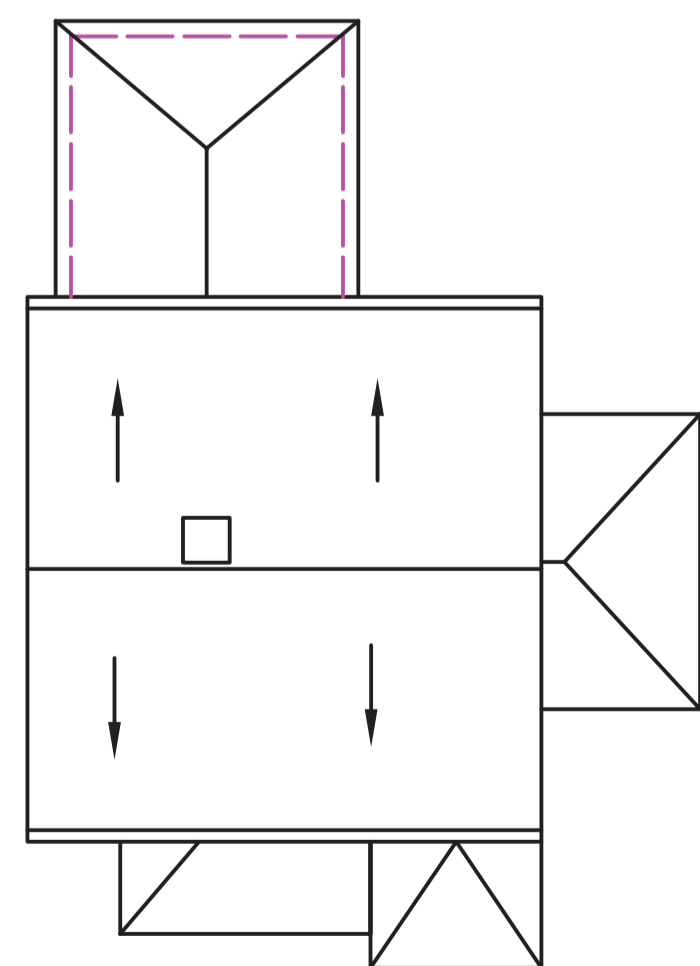

EXISTING ROOF PLAN

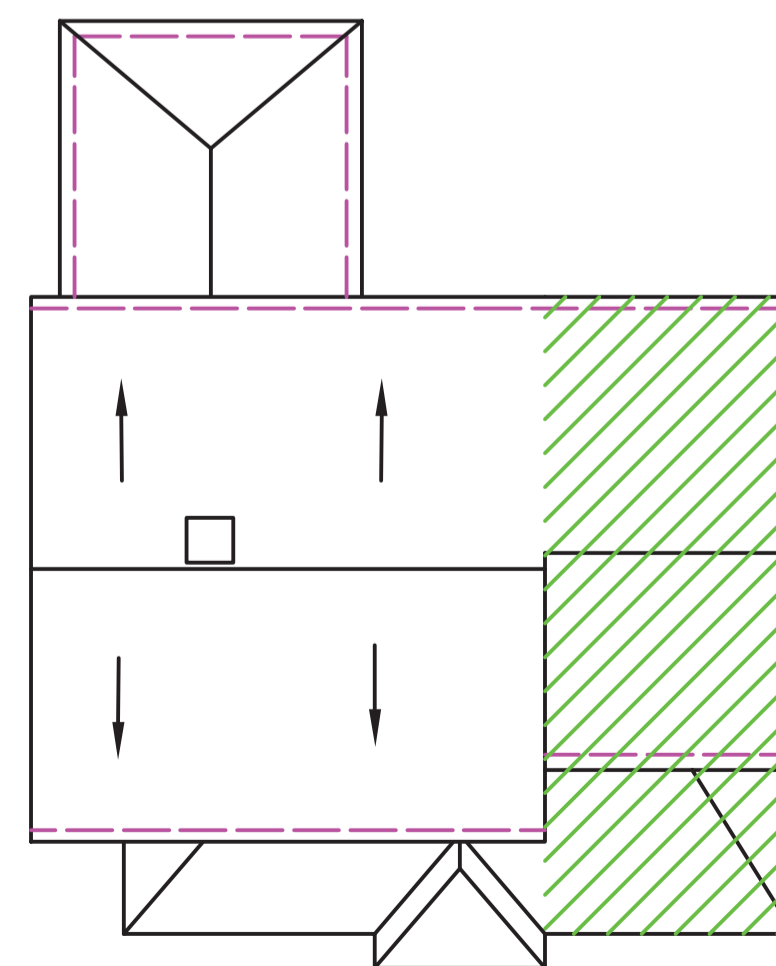


PROPOSED ROOF PLAN

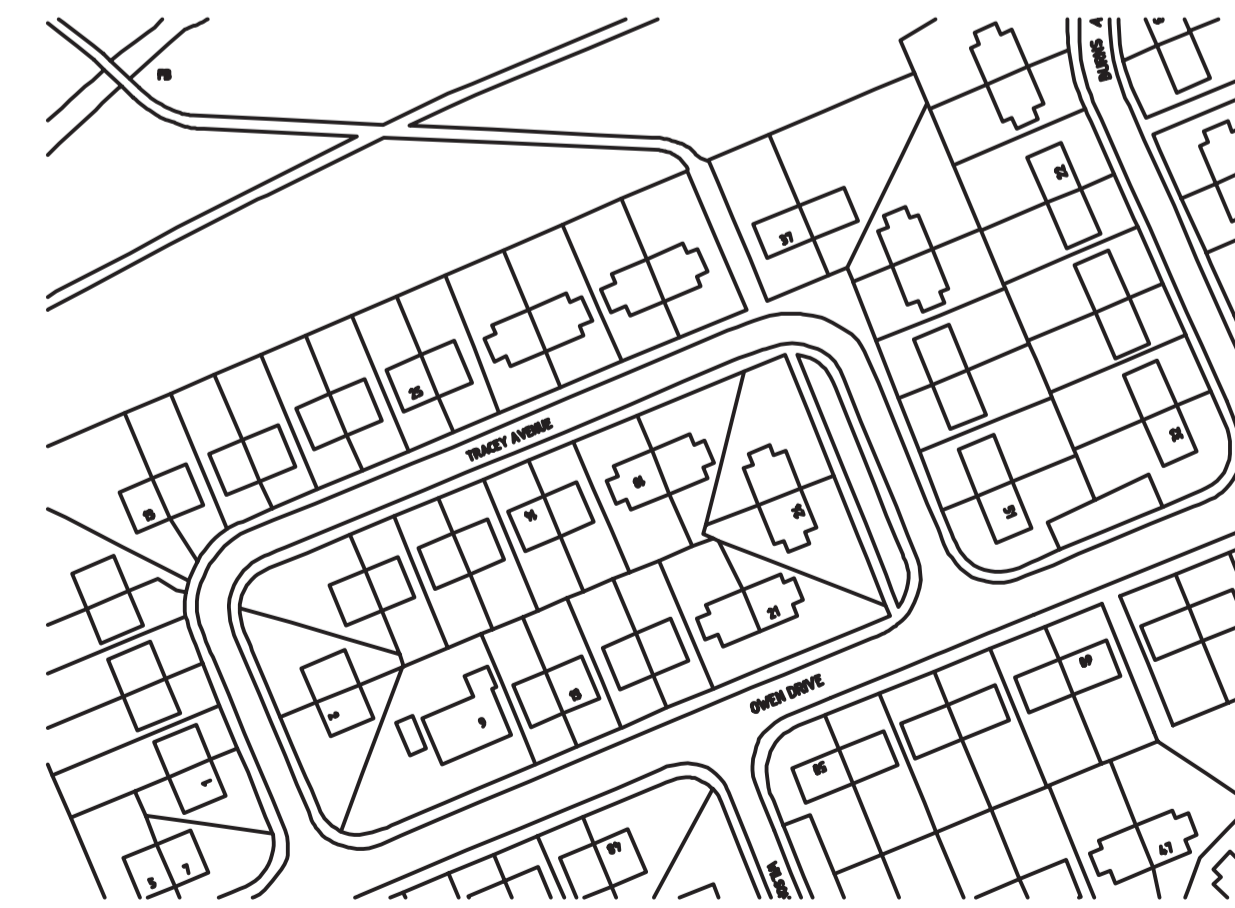

LOCATION PLAN 1:1250

NB. WORKS SUBJECT TO APPROVAL BY LOCAL BUILDING CONTROL DEPARTMENT NO WORKS TO START UNTIL APPROVAL HAS BEEN GRANTED. BUILDER TO BE RESPONSIBLE FOR CHECKING ALL DIMENSIONS, PITCHES ETC. DESIGNATED OR NOT - PRIOR TO PRICING - BUYING - BUILDING METHODS / MATERIALS SHOWN ARE INDICATIVE ONLY - OTHERS MAY BE SUBSTITUTED SUBJECT TO APPROVAL BY THE BUILDING INSPECTOR / CLIENT. DO NOT SCALE FROM THIS DRAWING

 <p><b>MAC PLANS</b> PLANS DRAWN FOR YOUR HOME EXTENSION TEL. 0775 940 7659</p>	<p>CLIENT: <b>MR PAUL WADGE</b></p>
	<p>ADDRESS: <b>18 TRACY AVENUE WEST BOLDON NE36 0HT</b></p>
	<p>TITLE: <b>PROPOSED 2 STOREY SIDE EXTENSION</b></p>
	<p>DATE: <b>APRIL 2015</b>      1/100 @ A1</p>