


NOTE - DO NOT SCALE FROM THE DRAWING. NOTIFY THE ARCHITECT IMMEDIATELY IF ANY DISCREPANCIES ARISE.

**Enhancements**

- Schwegerl 11q Batboxes
- + ISTOCK Bar Brick
- ⬡ Elegance Nest Box - House Sparrow
- ⬡ Swift Nest Box - Swift
- House Martin Nest- House Martin: Placed on North Facing Wall
- ⬡ Swallow Nest- Swallow
- Proposed Privet Hedge/trimming - clearing of existing hedge

All shown Mitigation Measures are in relation with Ecologist Statement- Please refer to Document Proposed Wildlife Enhancements attached with the application for further information.

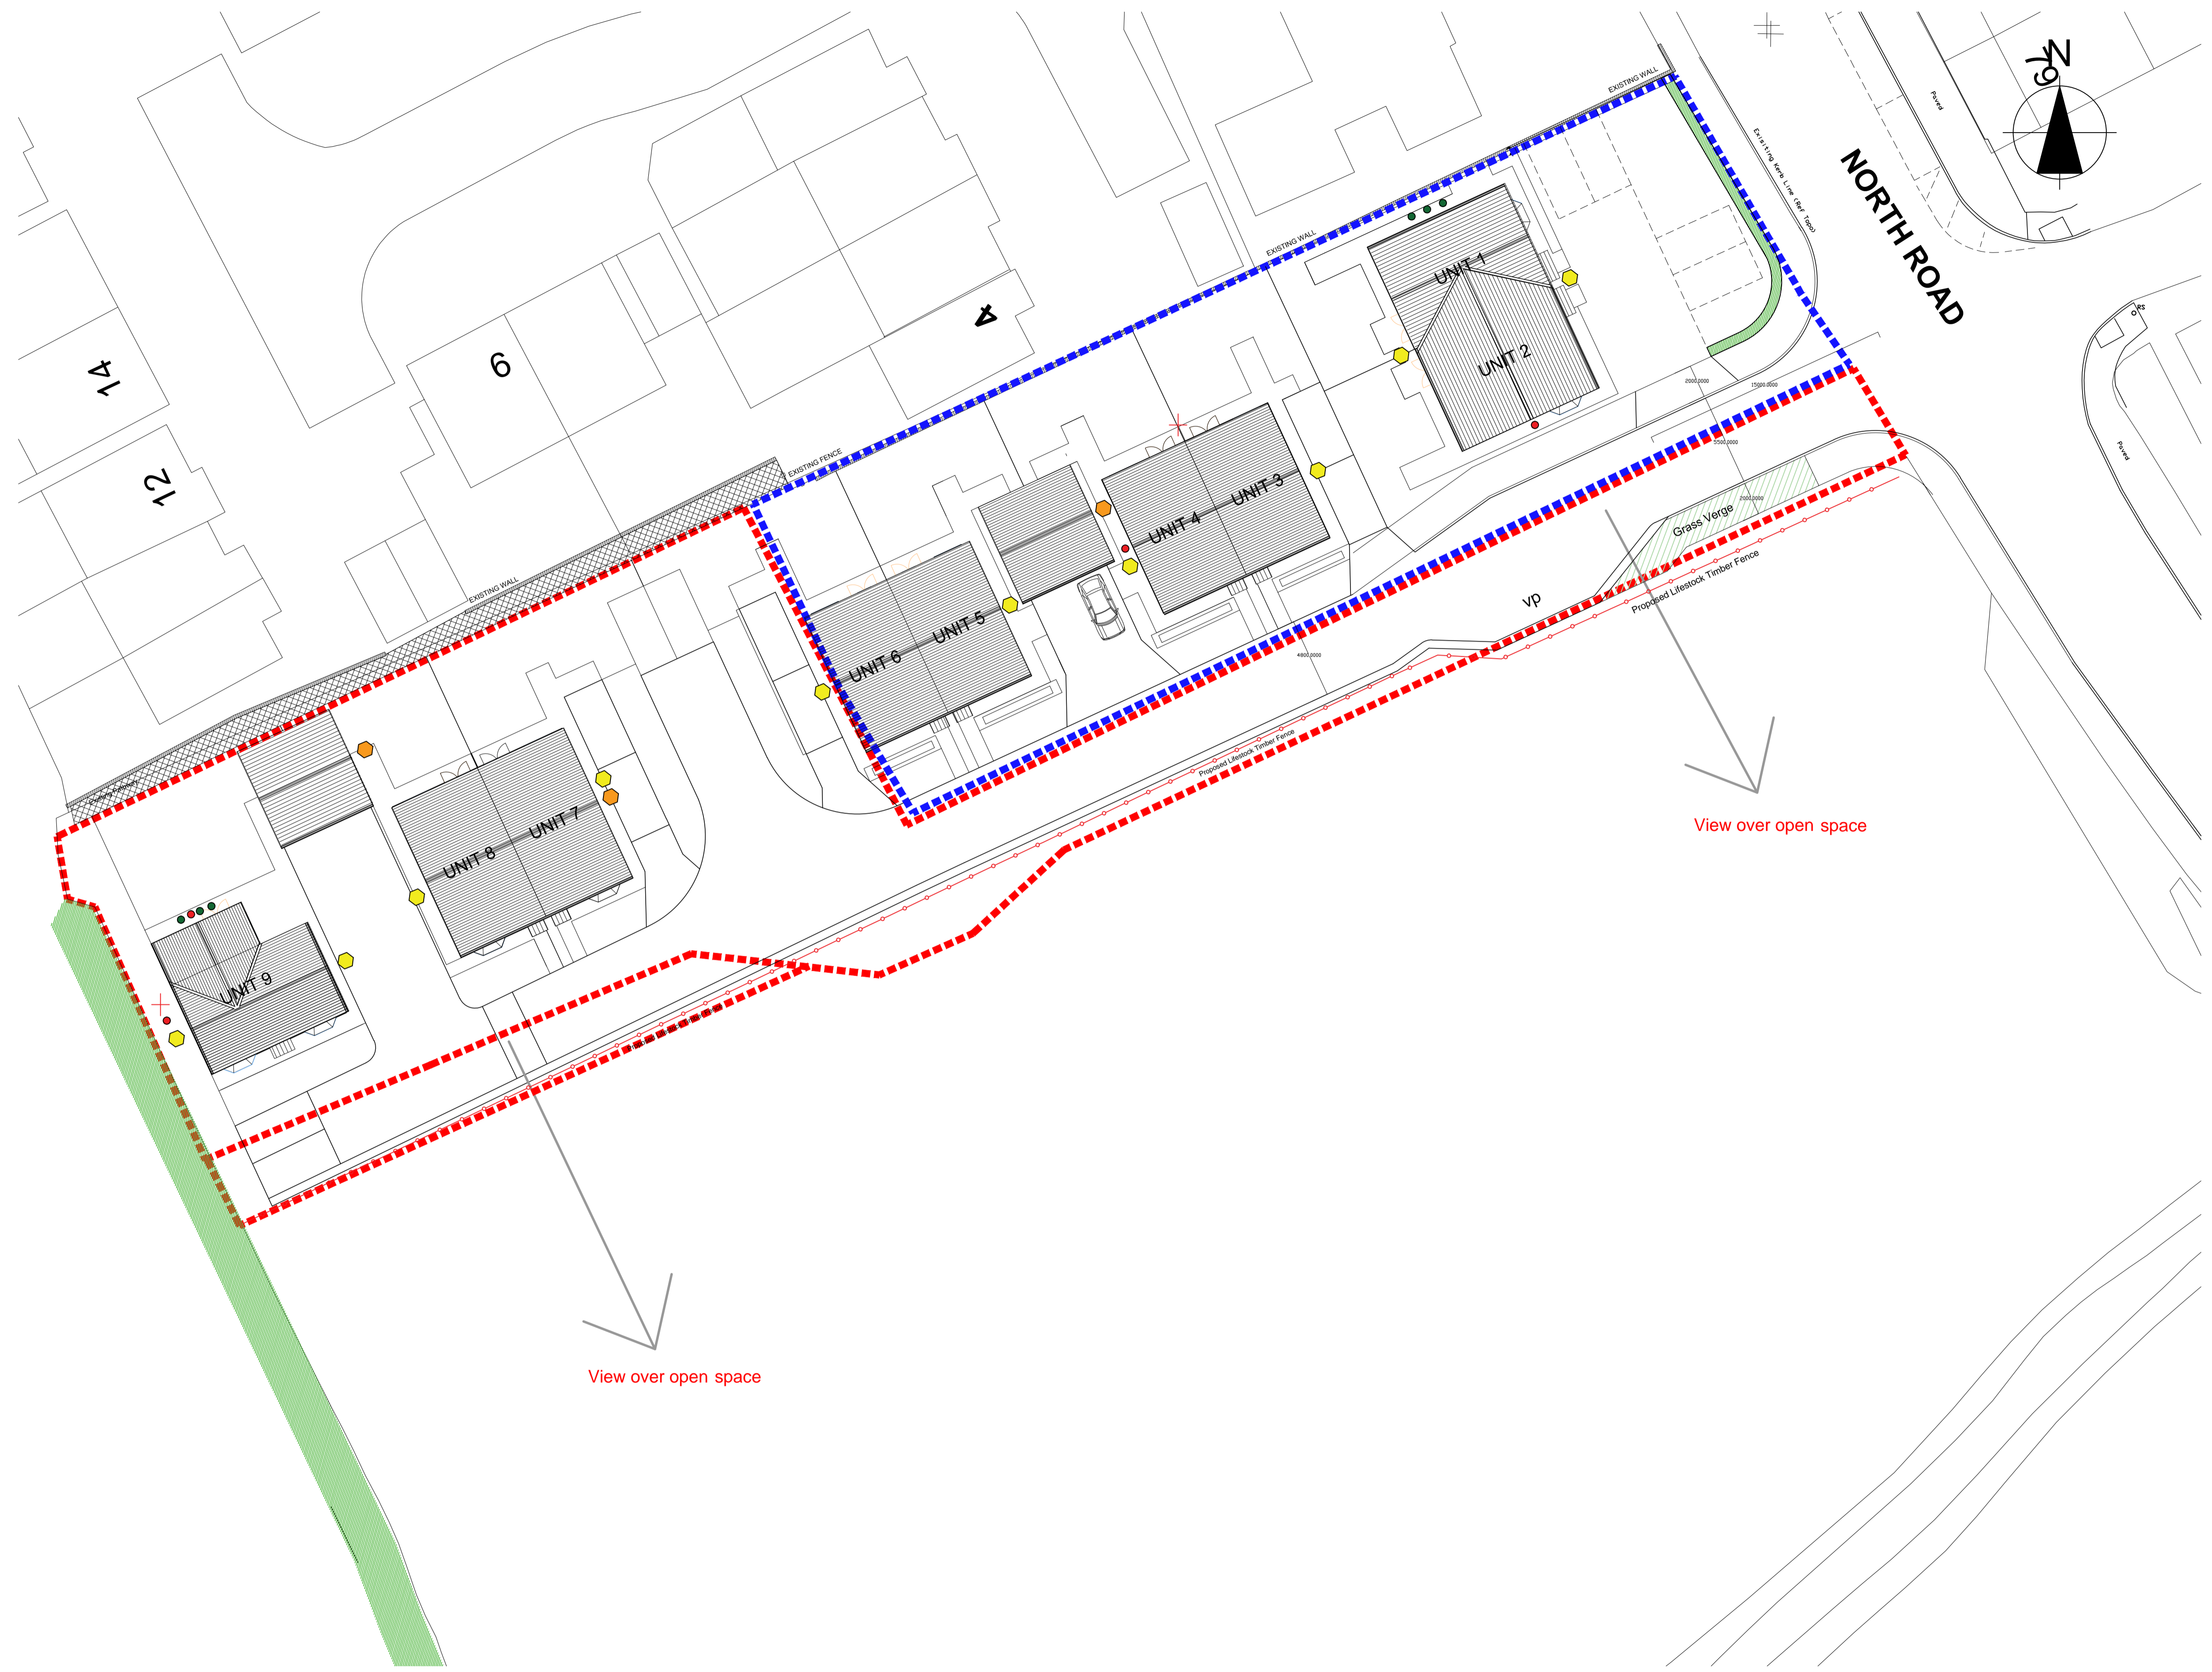

PROPOSED WILDLIFE MITIGATION  
1:200 SCALE

- REVISIONS**
1. 29.07.15 - First Issue
  2. 11.08.15 - Amended to include western boundary hedge
  3. 25.08.15 - Unit 1-2 Access to drive amended

REV	DATE	DESCRIPTION
<p><b>BlakeHopkinson</b> <i>architecture</i></p> <p><small>RIBA ARCHITECTS - CHARTERED DESIGNERS - PROJECT MANAGERS 22a Union Quay, North Shields, Tyne and Wear, NE30 1HJ. tel: 0191 2570022 www.bharchitecture.co.uk</small></p>		
<p><small>Job Title / Client</small> Husband and Brown LTD North Road, Boldon Coillery</p>		
<p><small>Drawing Name</small> PROPOSED WILDLIFE MITIGATION</p>		
<p><small>Drawing Status</small> PLANNING</p>		
<small>Drawn by</small>	JW	<small>Date</small> 29/07/2015
<small>Checked by</small>	DH	<small>Date</small> 29/07/2015
<small>Project Ref</small>	RES/437	<small>Drawing No.</small> 200/10
		<small>Rev.</small> 3
<small>Drawing Scale</small> 1:200 @ A1		
<small>copyright blake hopkinson architecture L.L.P.</small>		