




ELEVATION - Shopfront

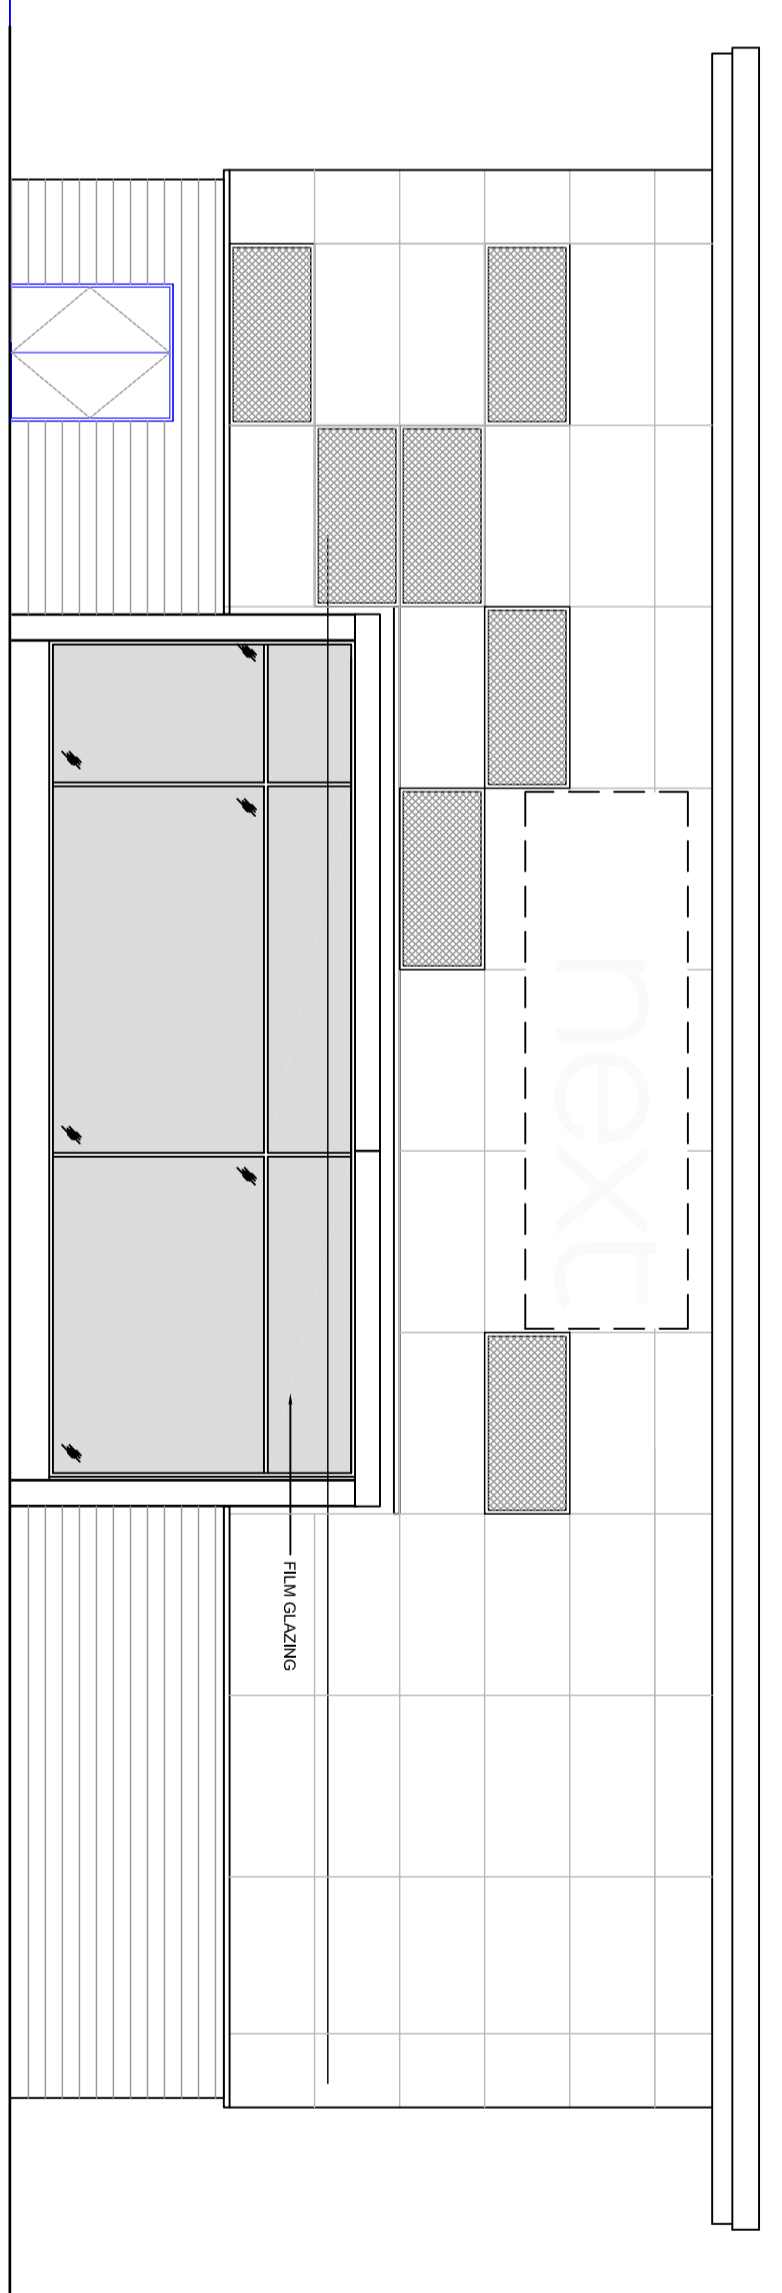

ELEVATION - Side

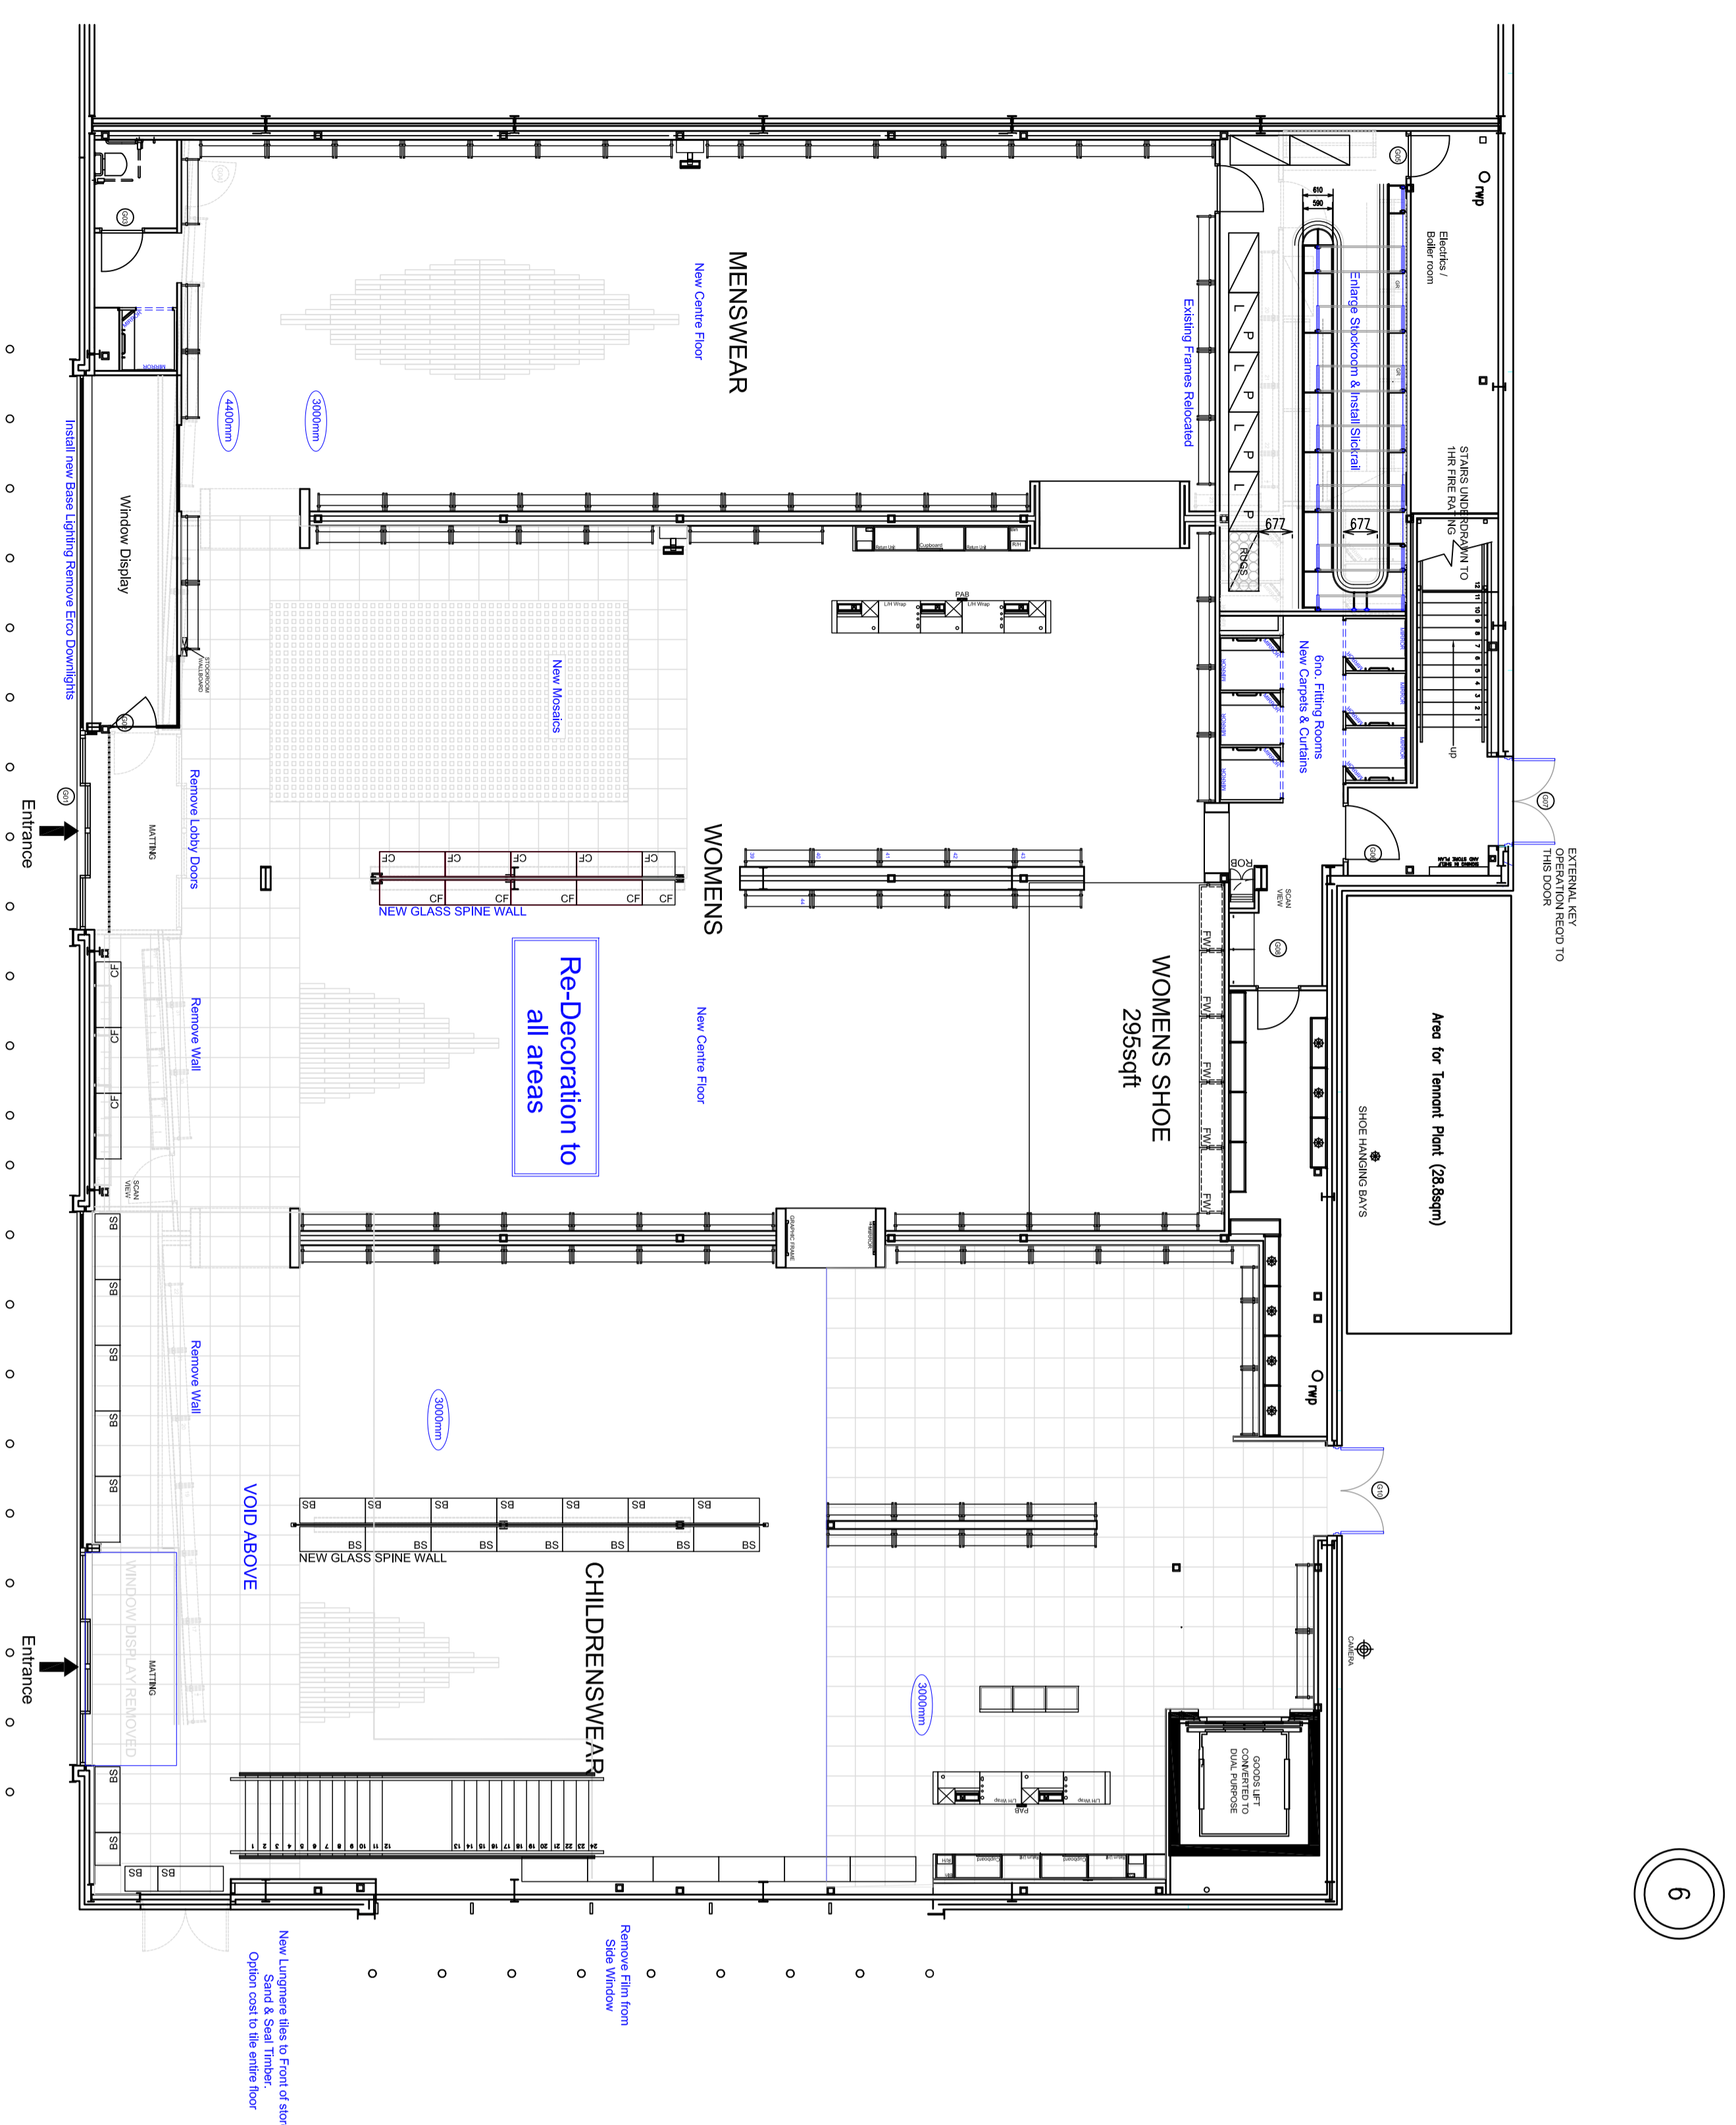

GROUND

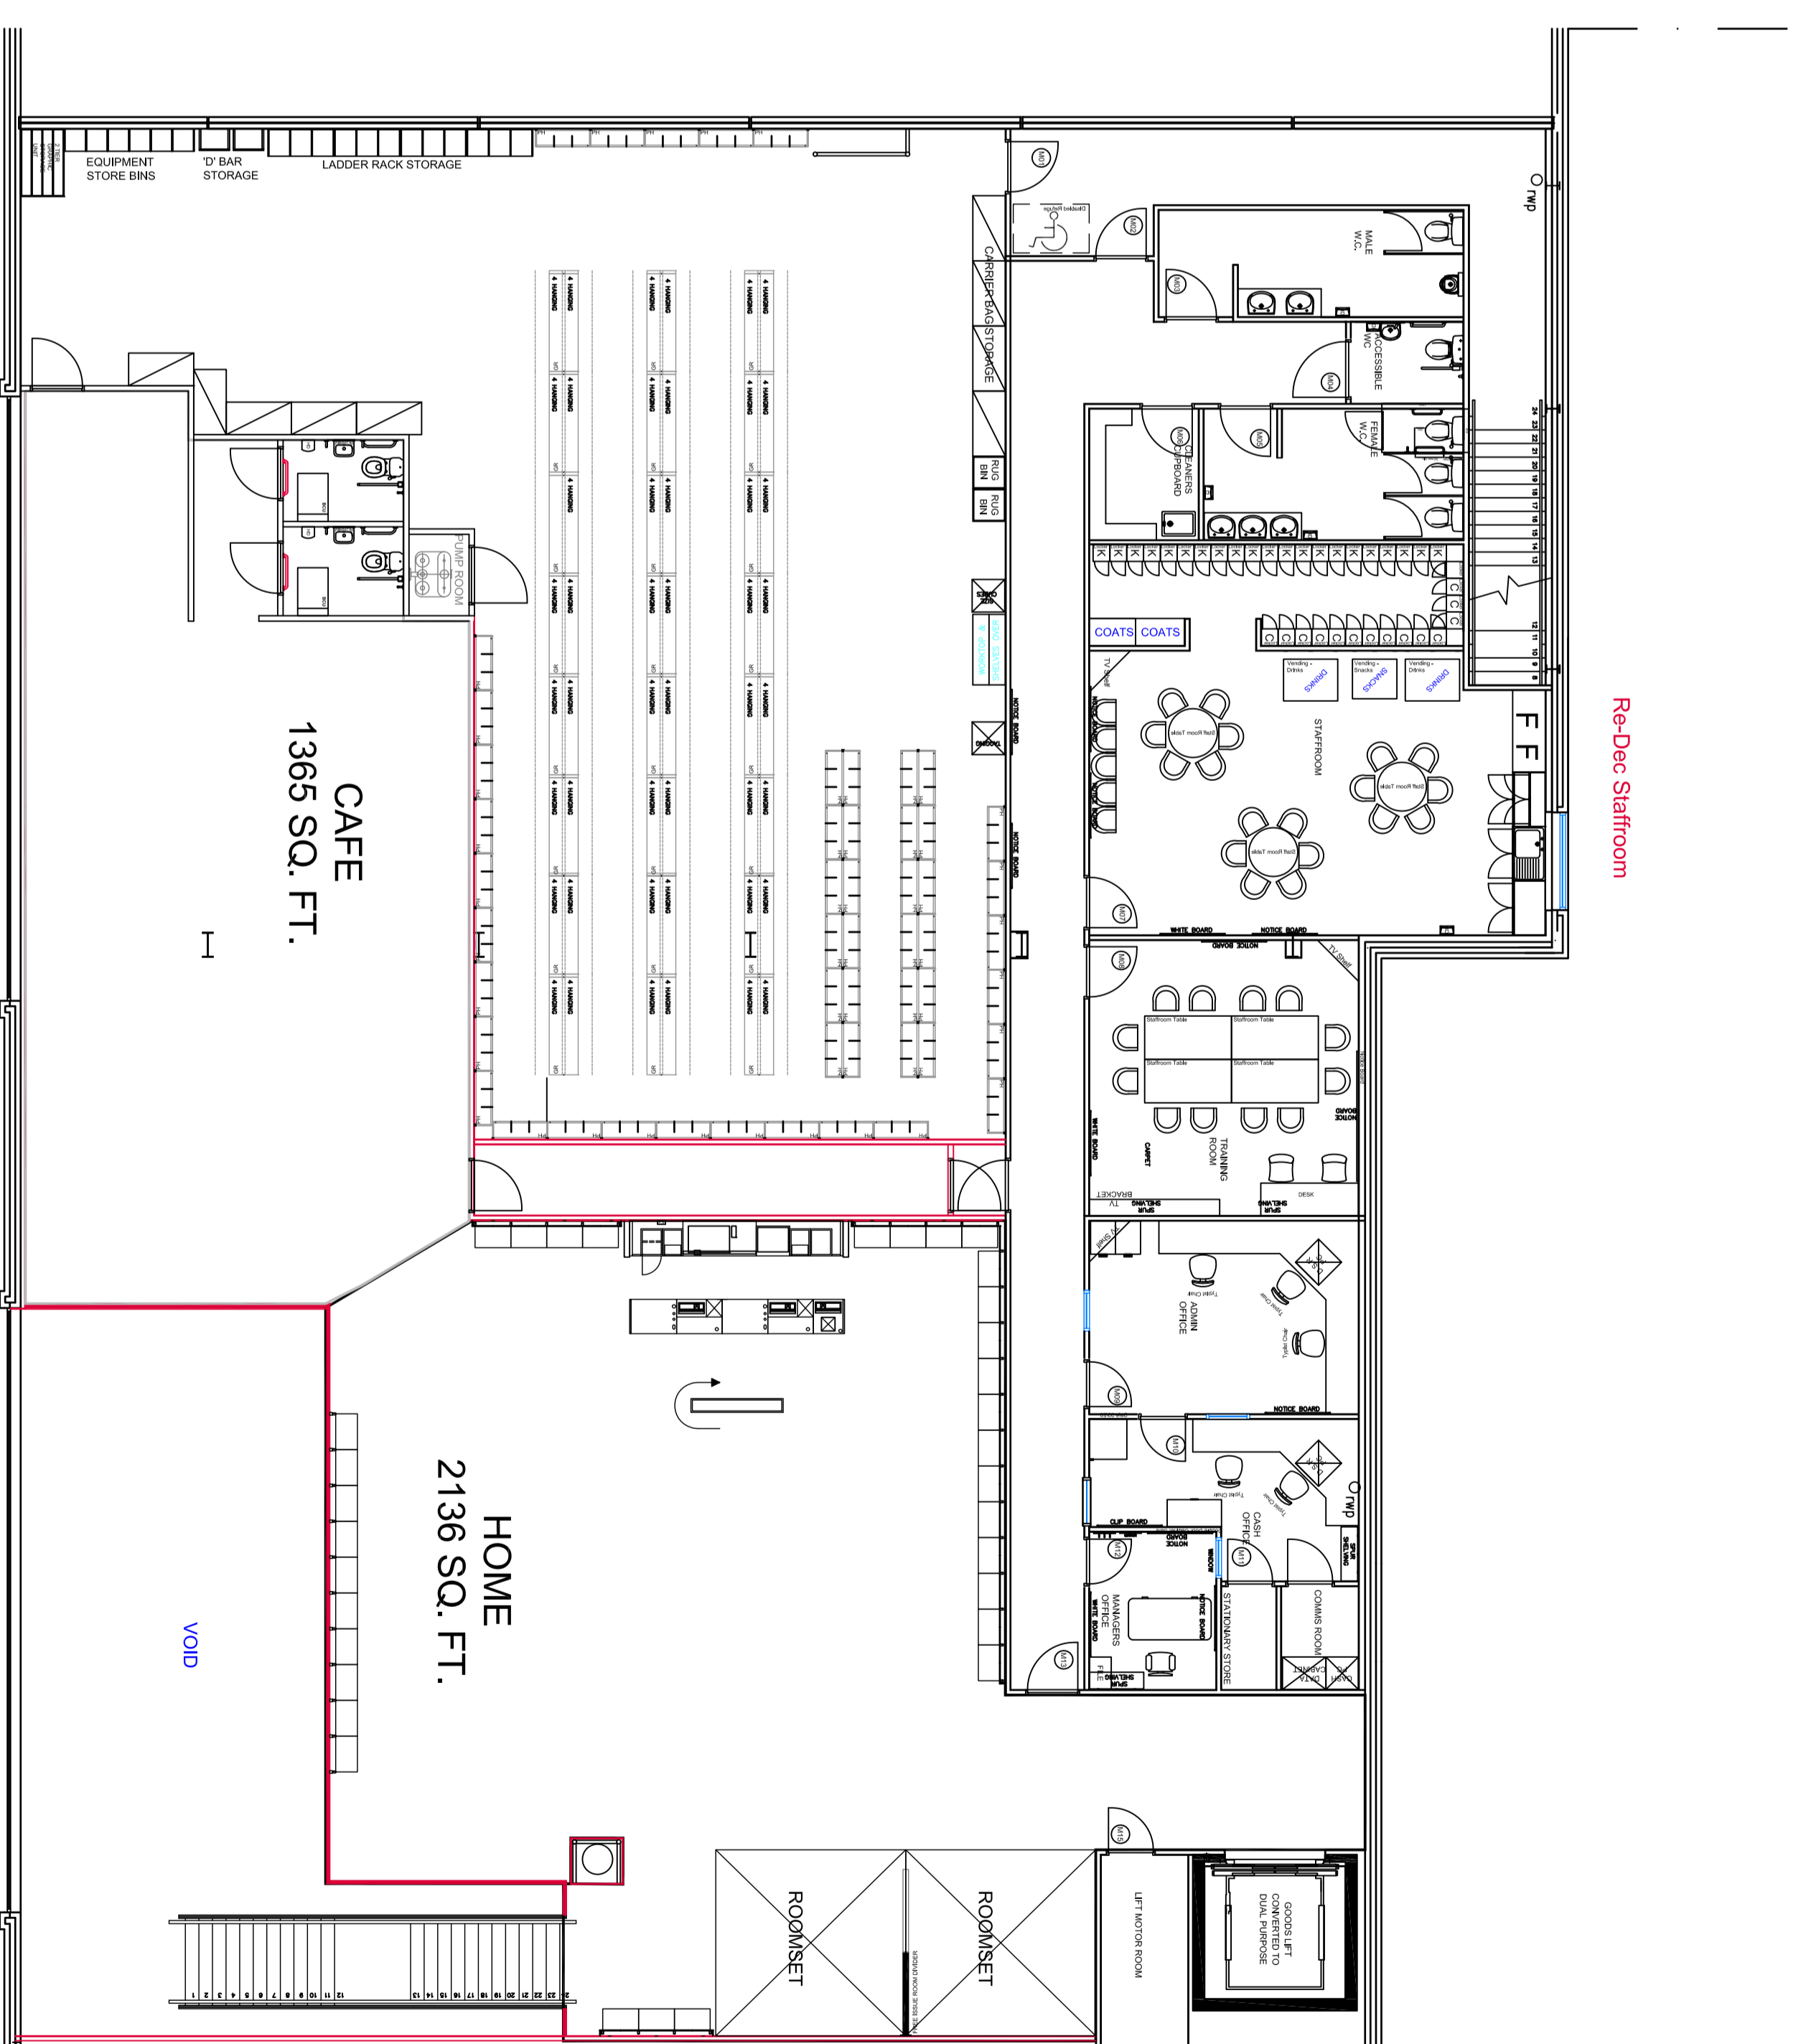

MEZZANINE



ADDRESS:
 UNIT # G WATERLOO SQUARE

PROJECT:
 SOUTH SHIELDS - COSMETIC REFIT SS15
 OPEN LAYOUT

DATE: May 2014
SCALE: 1:100 @ A0
REVISION: K


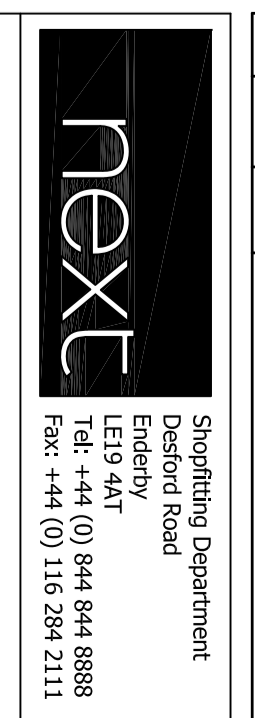

