
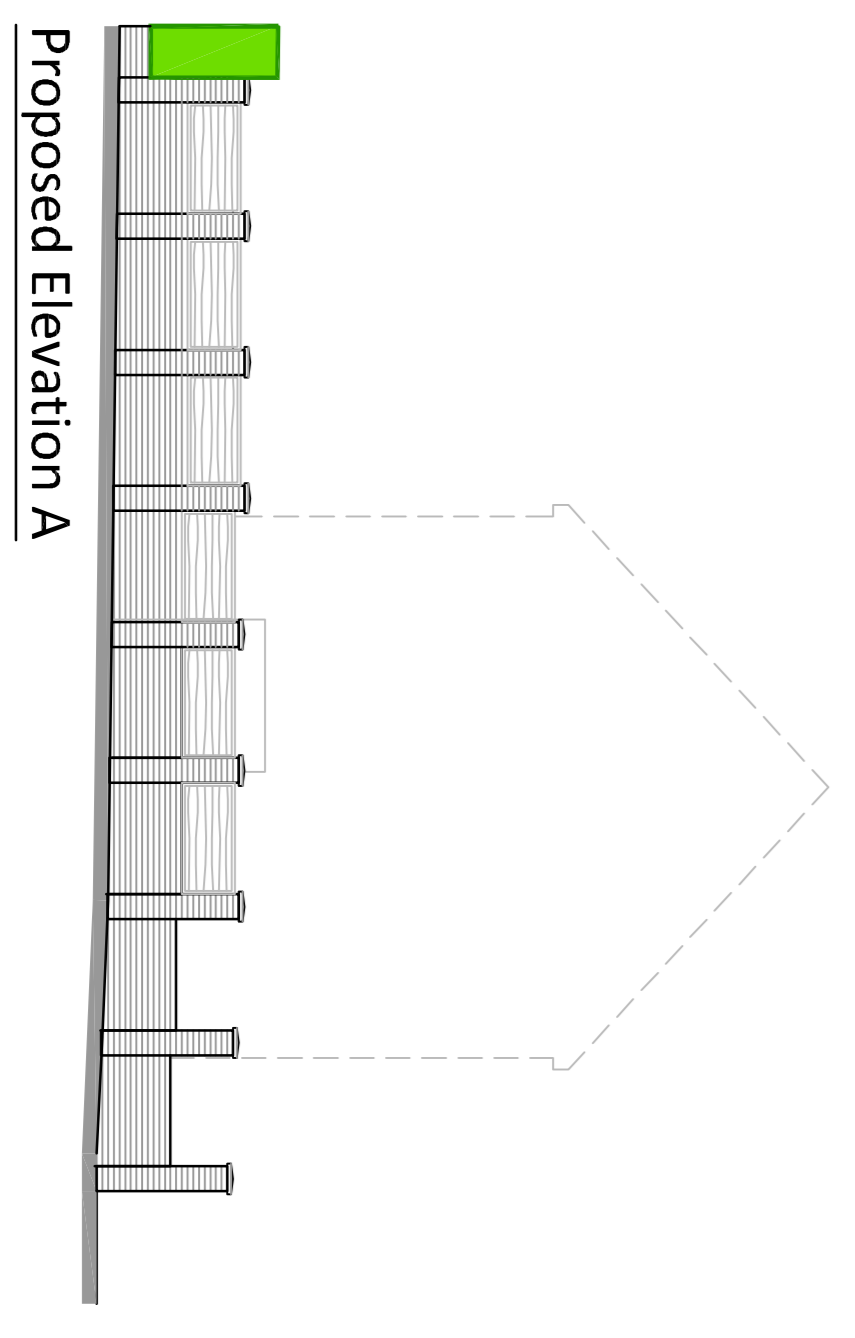
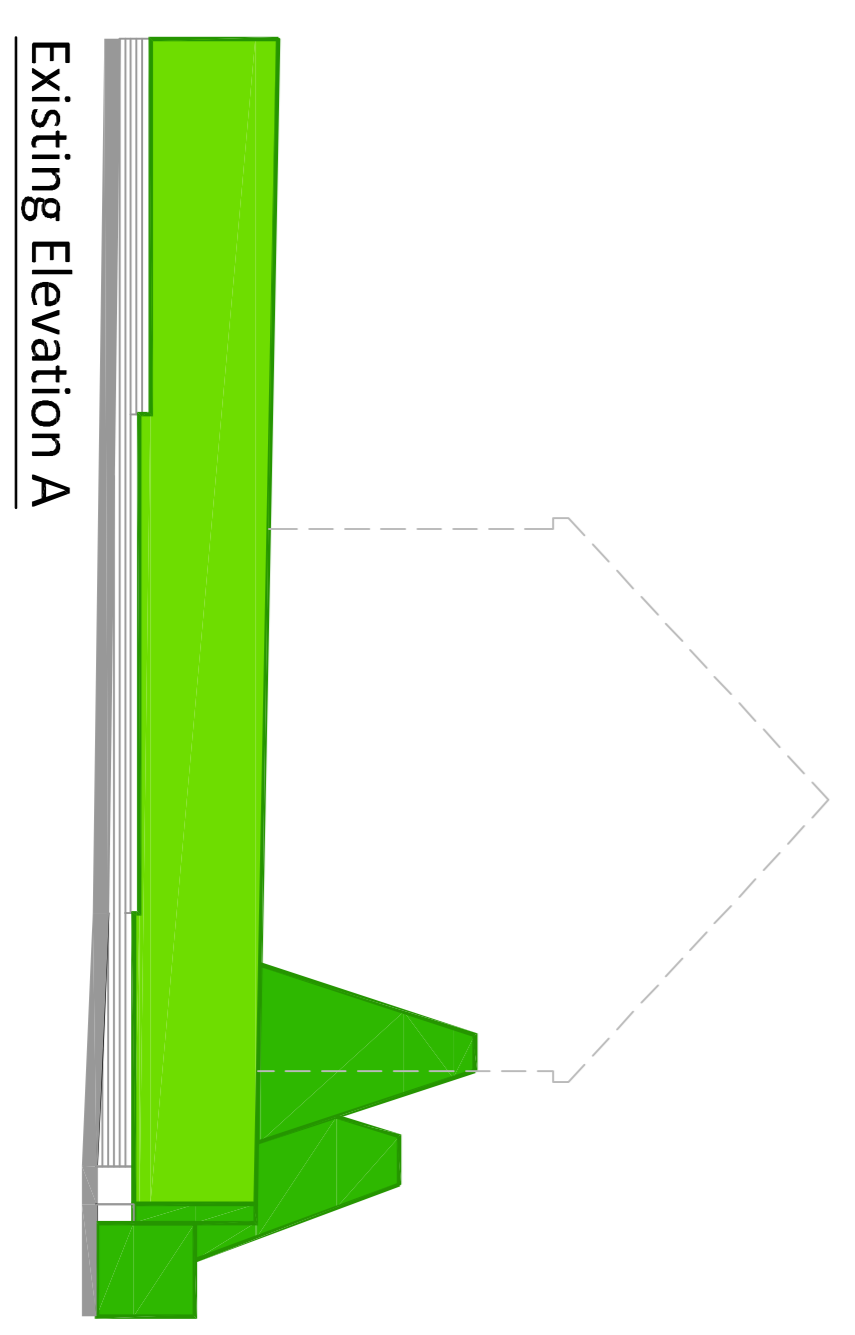




Existing Site Location Plan

2

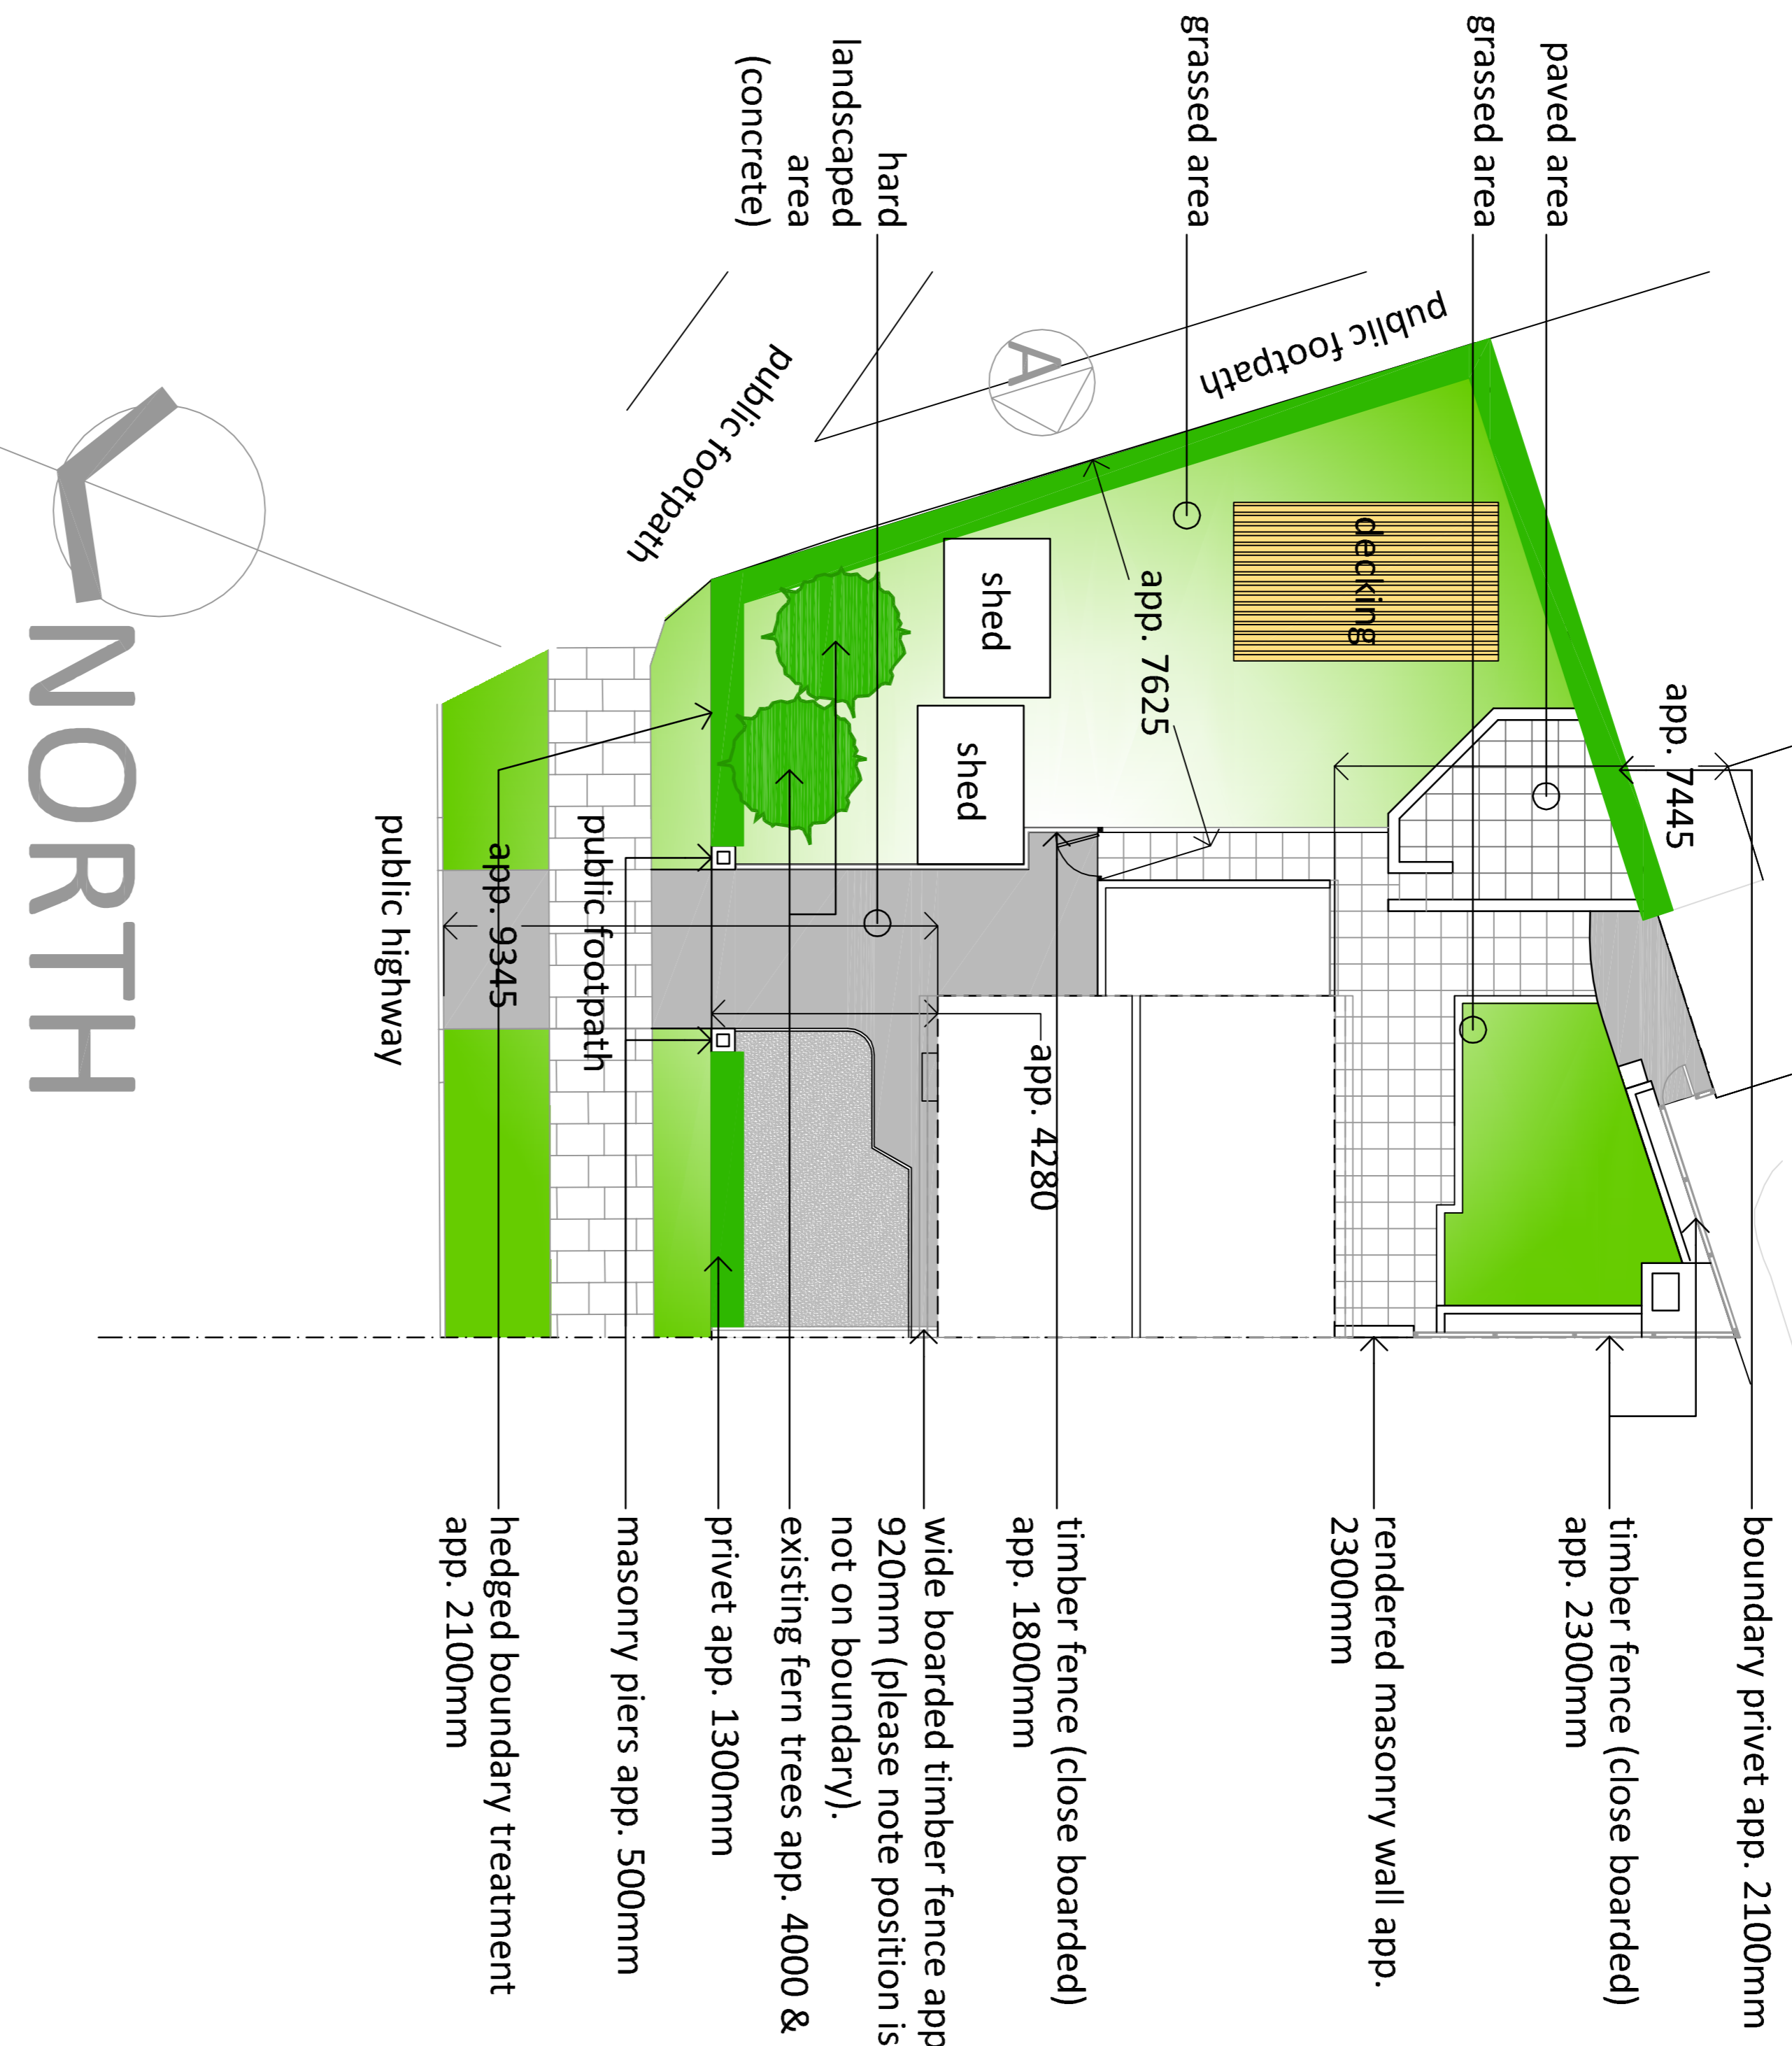

Proposed Site Location Plan

2

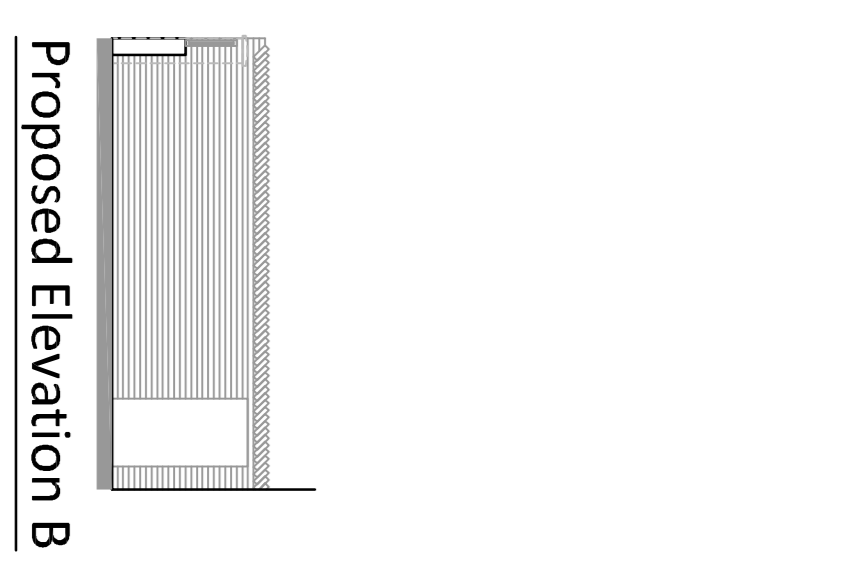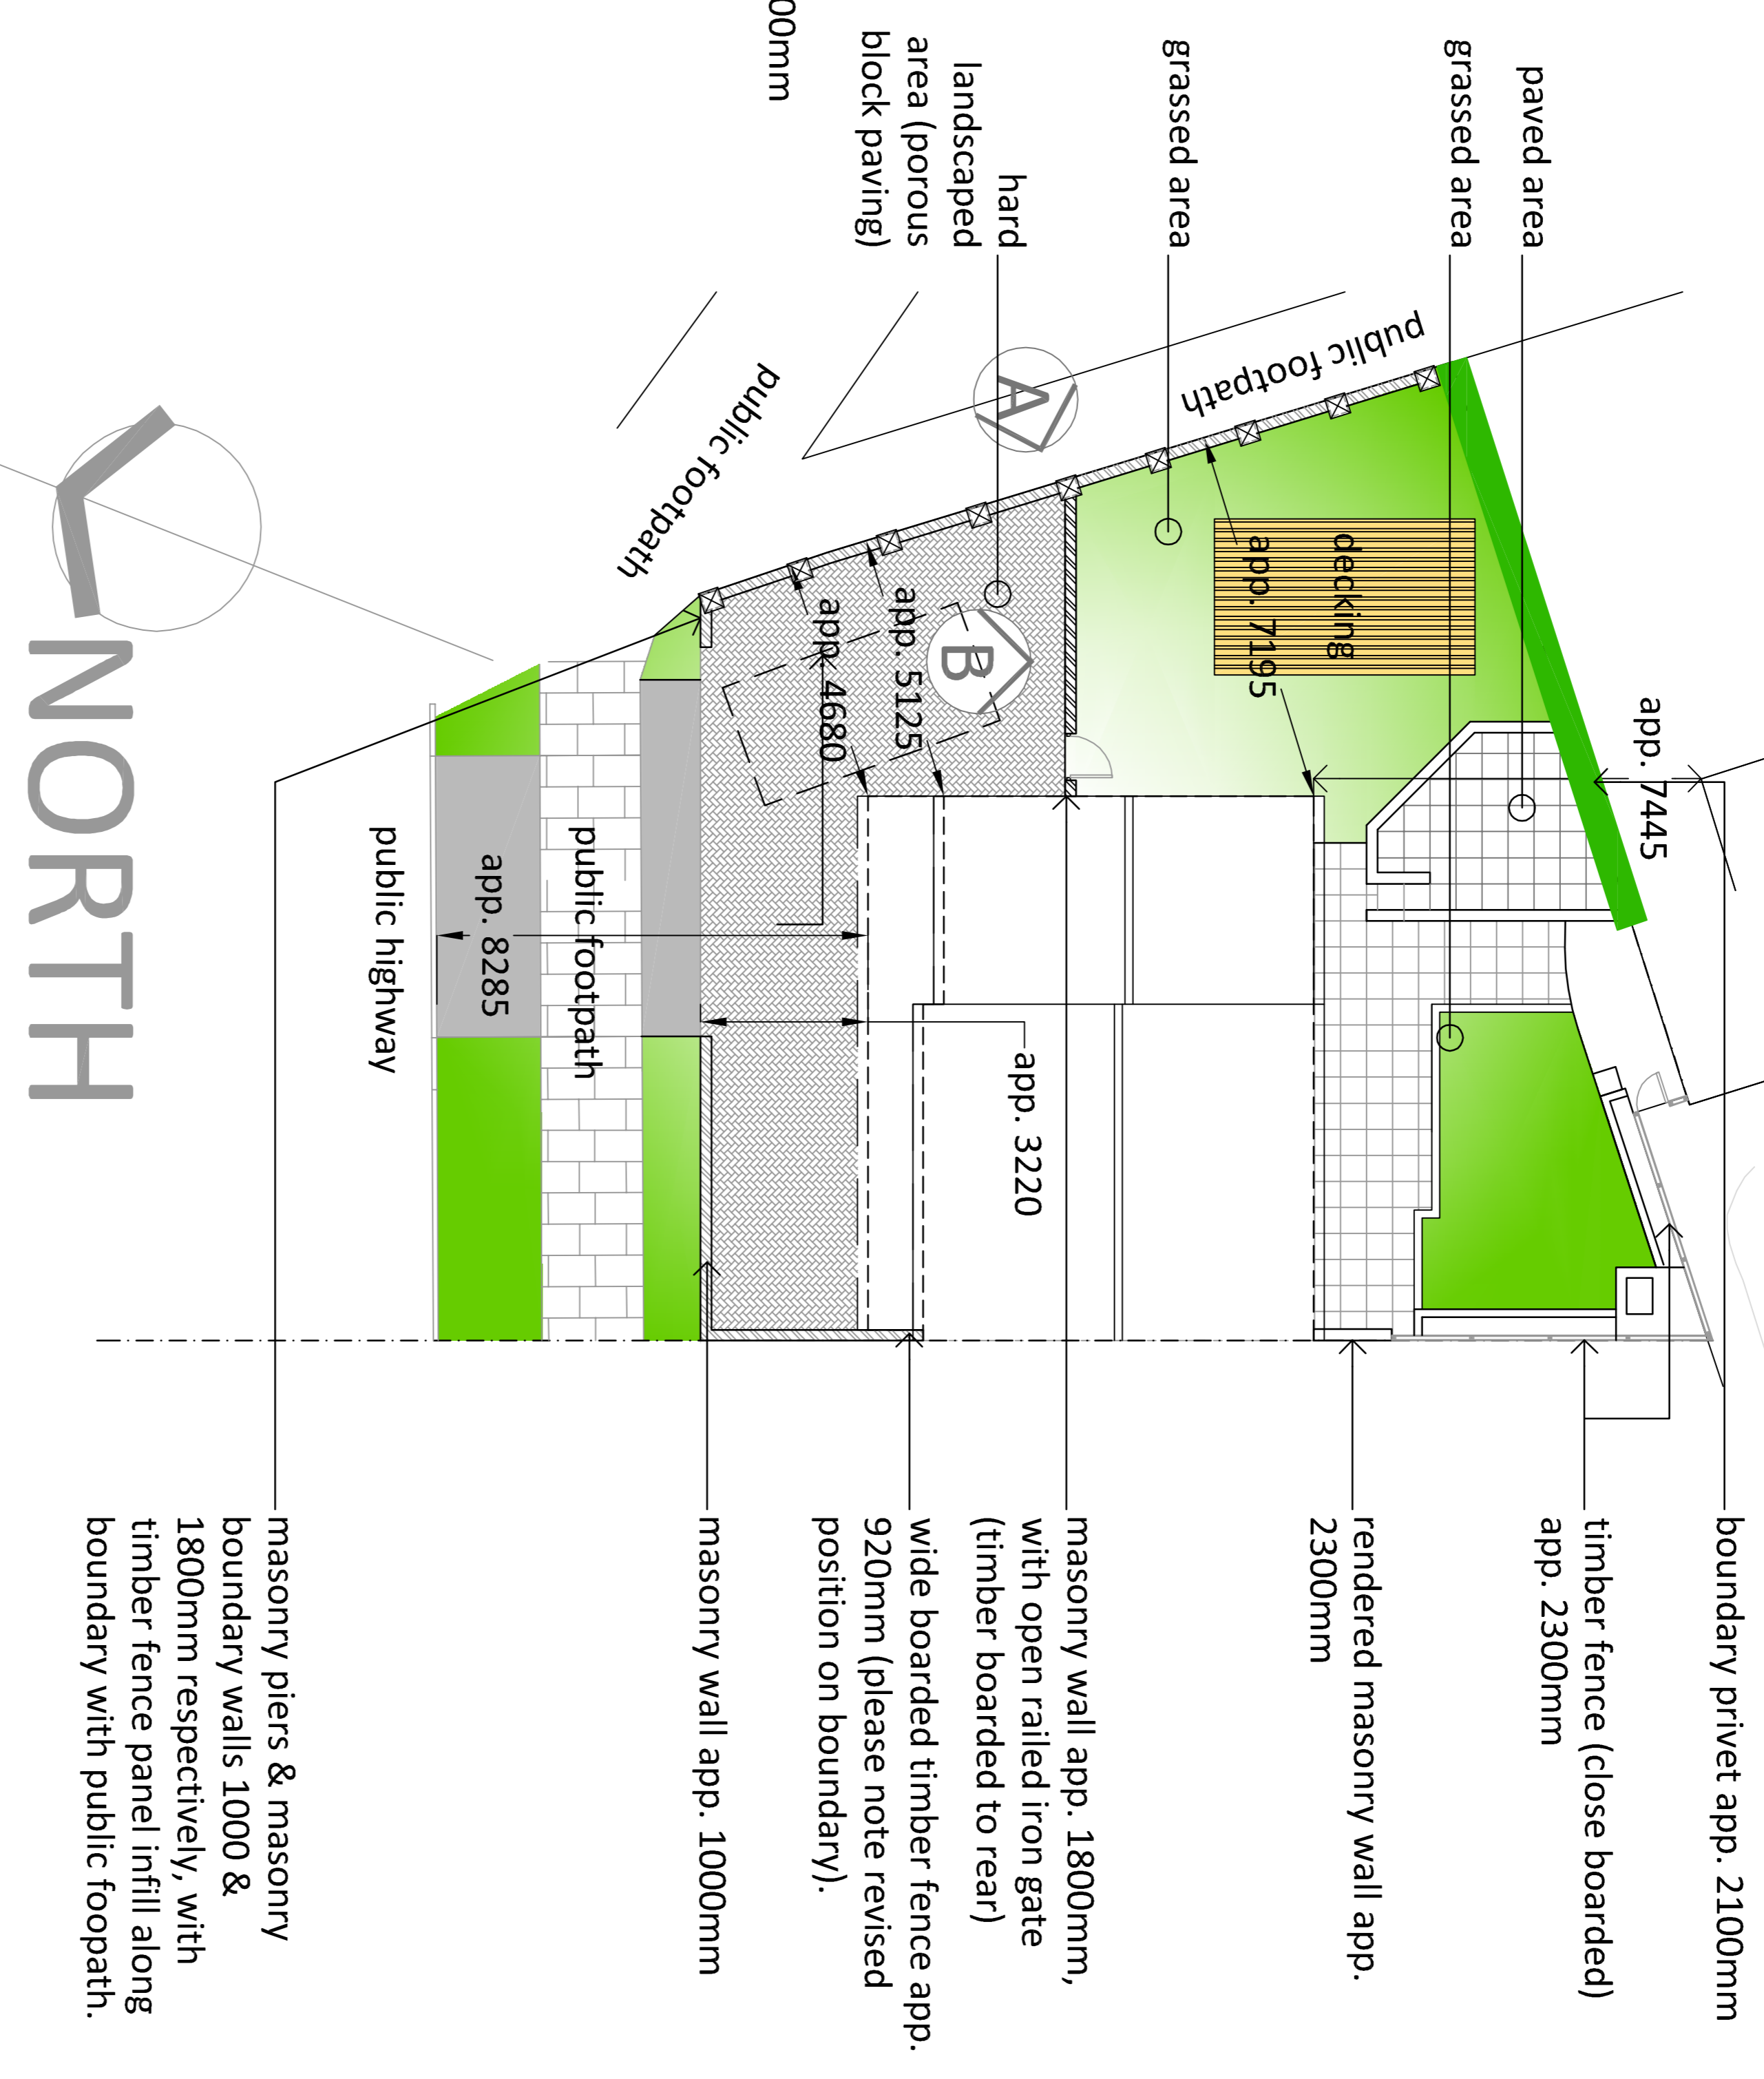

Client: Mr & Mrs James Brown	Client Email: jimmy.s.brown@outlook.com	Tel: 07777745431	Date: 25.04.15	Scale: 1:100
Address: 1121 Tyme & Wear, NE34 7DL	Application Address: South Shields	Proposed Side & Rear Extension		
Exist. & Prop. Site Location Plans				Rev: 098