


MONKTON LANE

MONKTON LANE

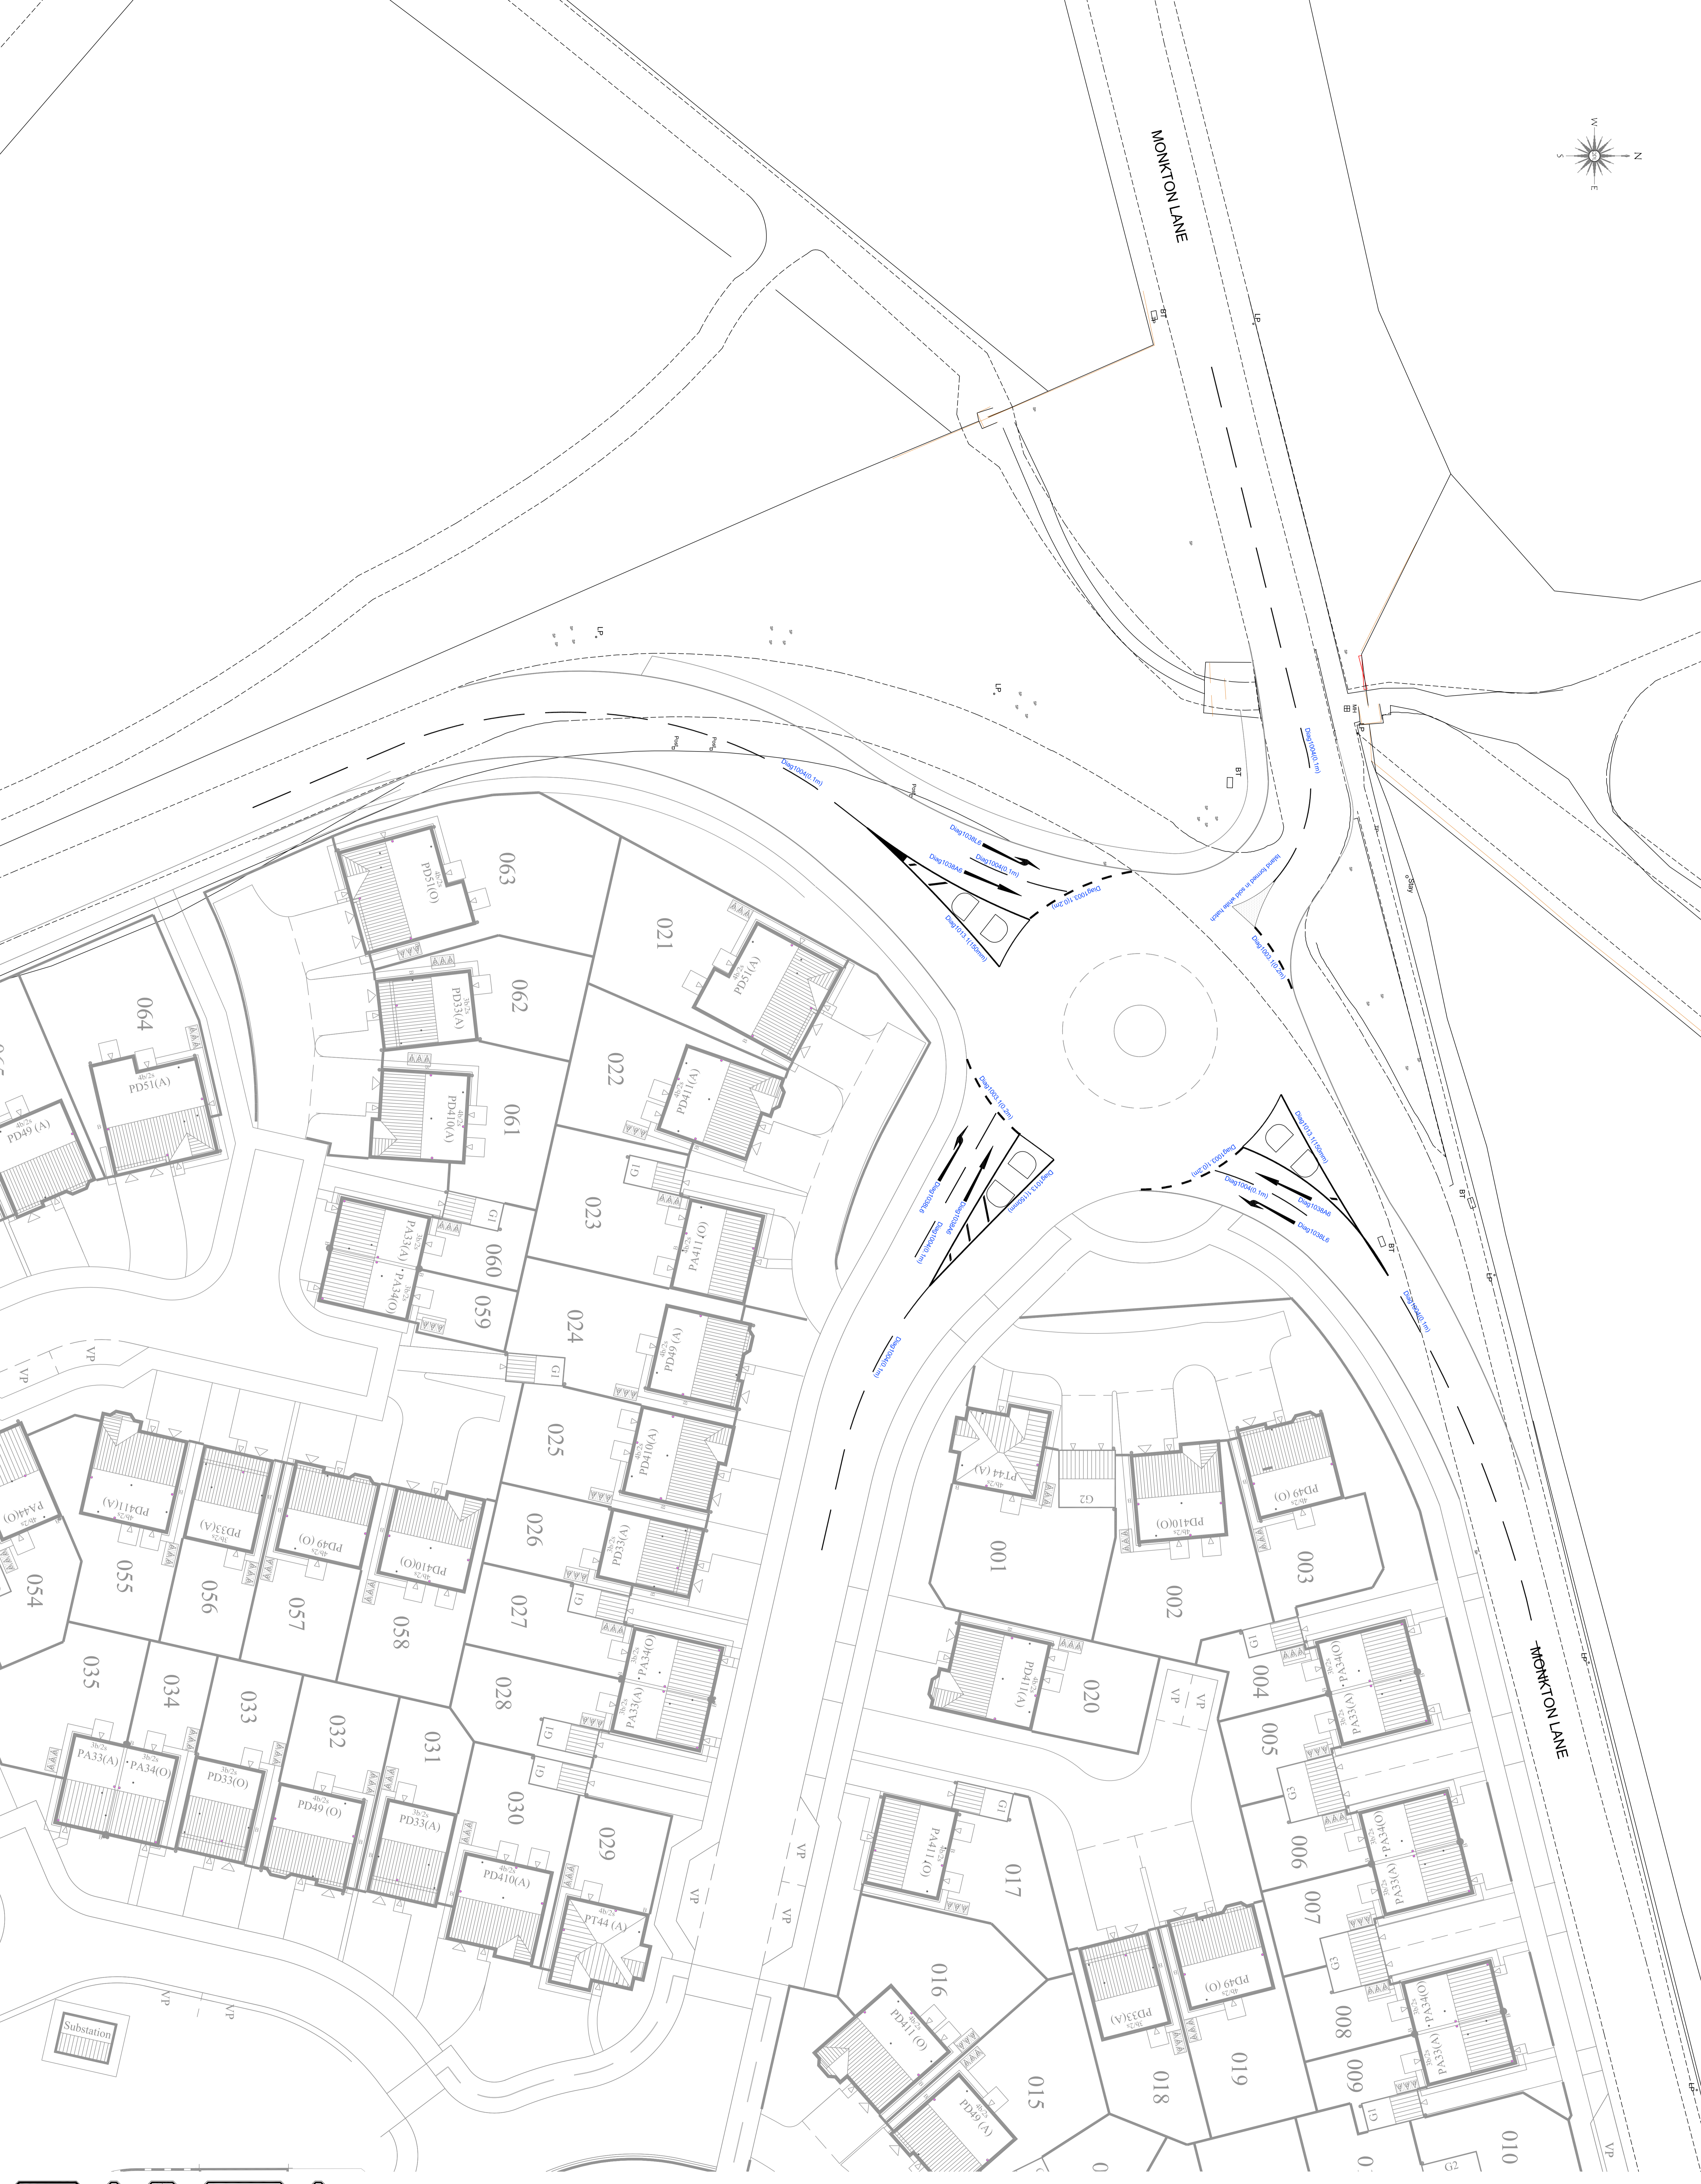

General Notes
1. All dimensions are to be confirmed on site.

PRELIMINARY

Barratt Homes & Taylor Wimpey
Luke's Lane, Monkton Phase 2
Road Markings

QUEENSBERRY DESIGN

Scale: 1:200 @ A0
Drawn by: KJH
Checked by: KJH
Date: May 2015
Drawing No: QD1081-20-10