



Northern arm movements

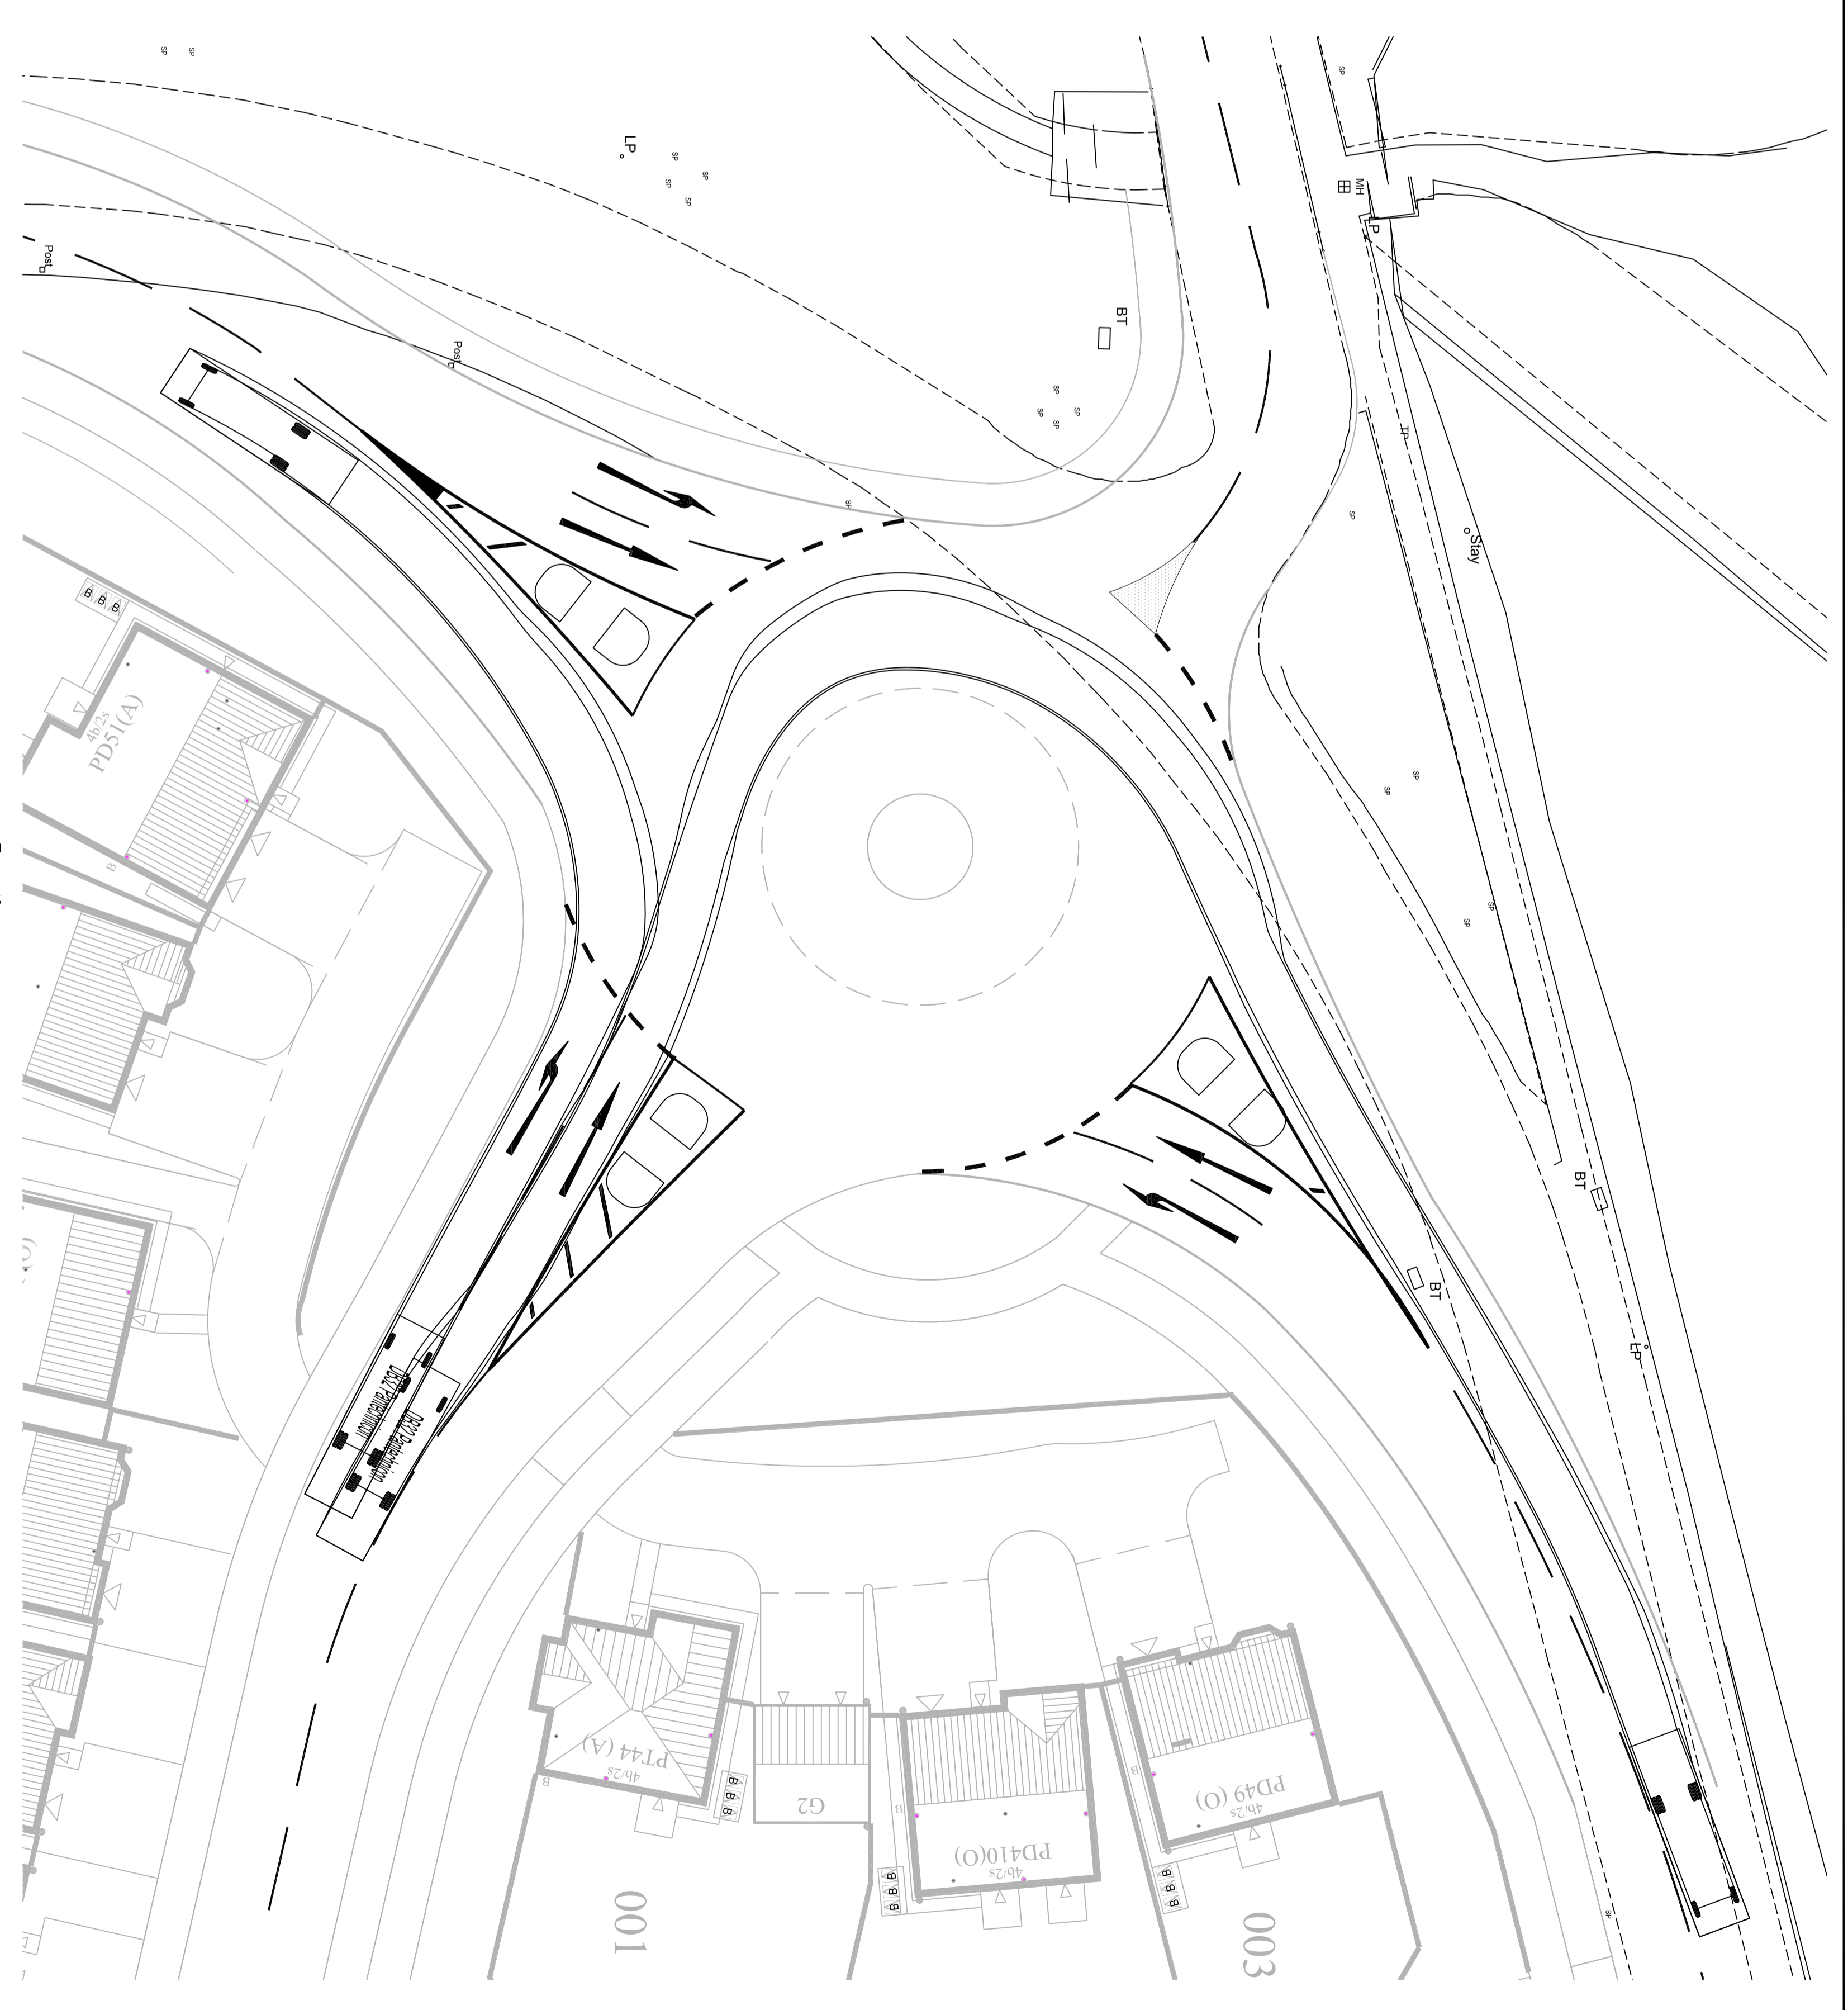


Southern arm movements

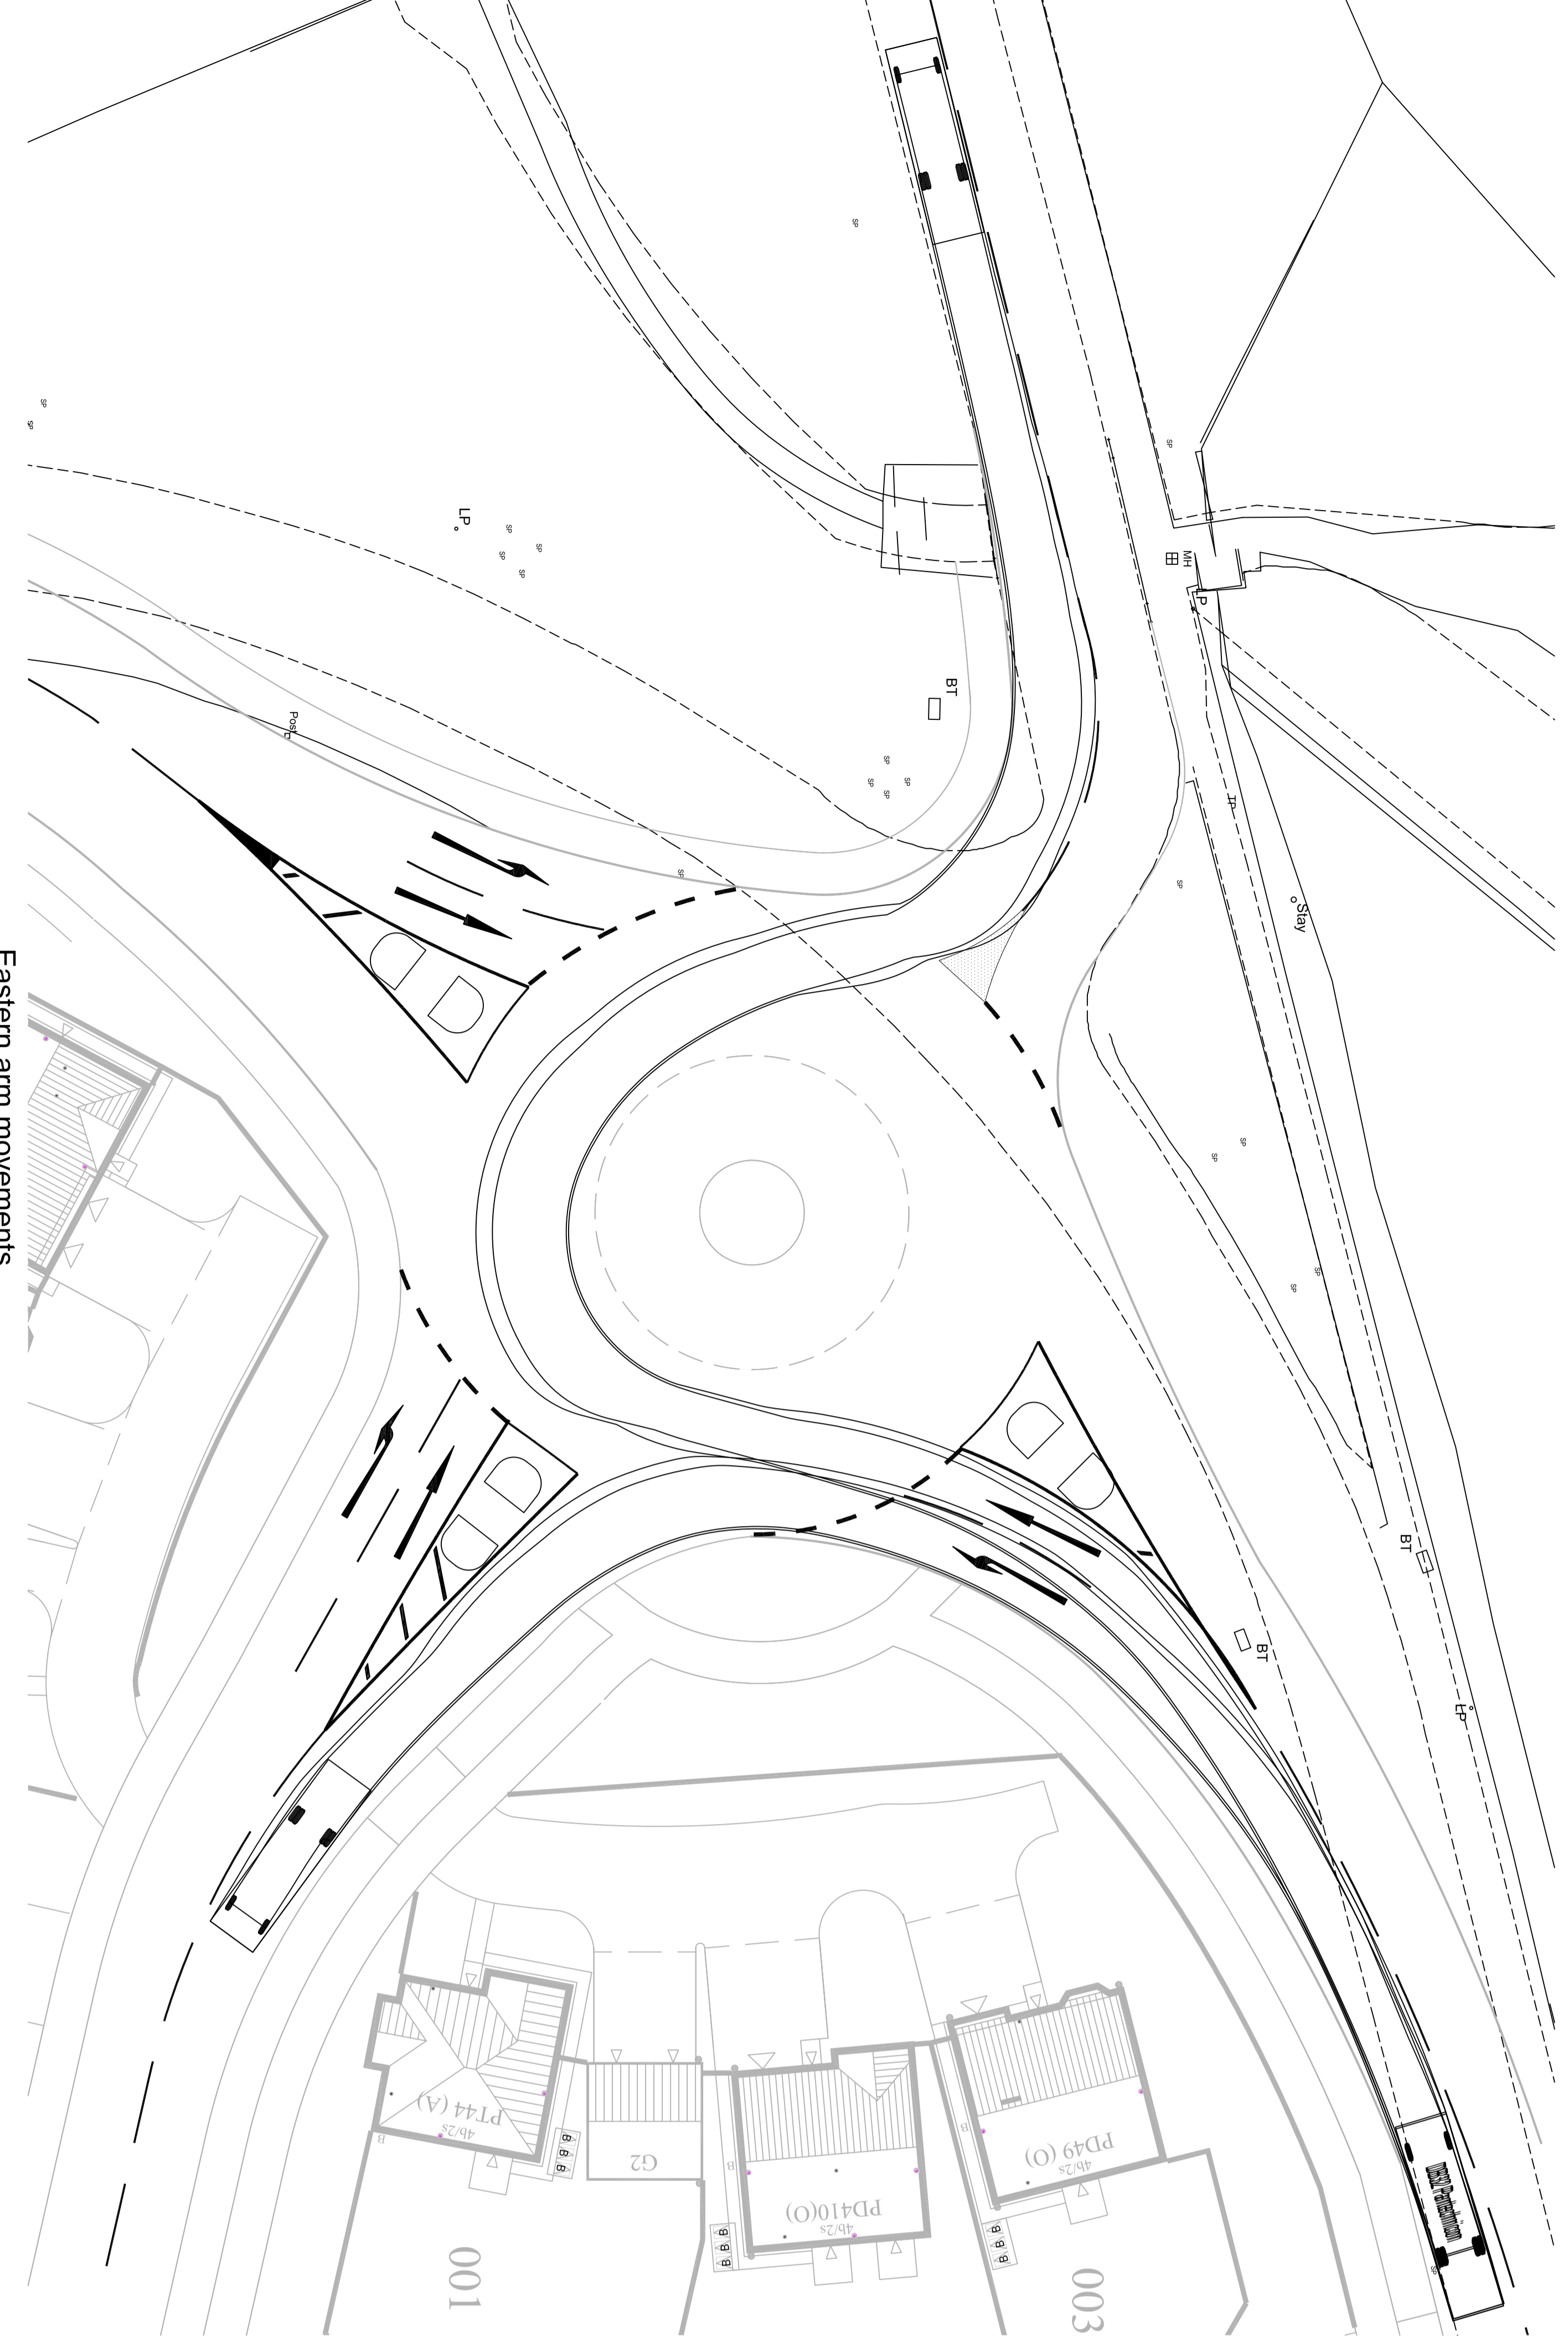

Eastern arm movements



Western arm movements

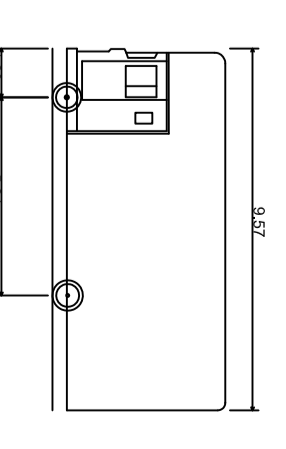

PD32 Prediction
 Overall Width
 3.000m
 Wheelbase
 1.000m
 Minimum Body Ground Clearance
 0.050m
 Minimum Wheel Ground Clearance
 0.050m
 Lock to Lock Turn
 6.000m
 Lock to Lock Turning Radius
 10.000m

Vehicle track profile

PRELIMINARY

THE
 Barratt Homes &
 Taylor Wimpey
 Luke's Lane, Monkton Phase 2
 Vehicle track analysis

1:2000@A0
 Drawn by
 KJH
 Checked by
 Date
 May 2015

QUEENSBERRY DESIGN
 CONSULTING & ARCHITECTURAL CONSULTANTS
 100, NORTH WALK, WIMBORNE, DORSET, DT9 7LW
 01202 851111
 www.queensberrydesign.co.uk