



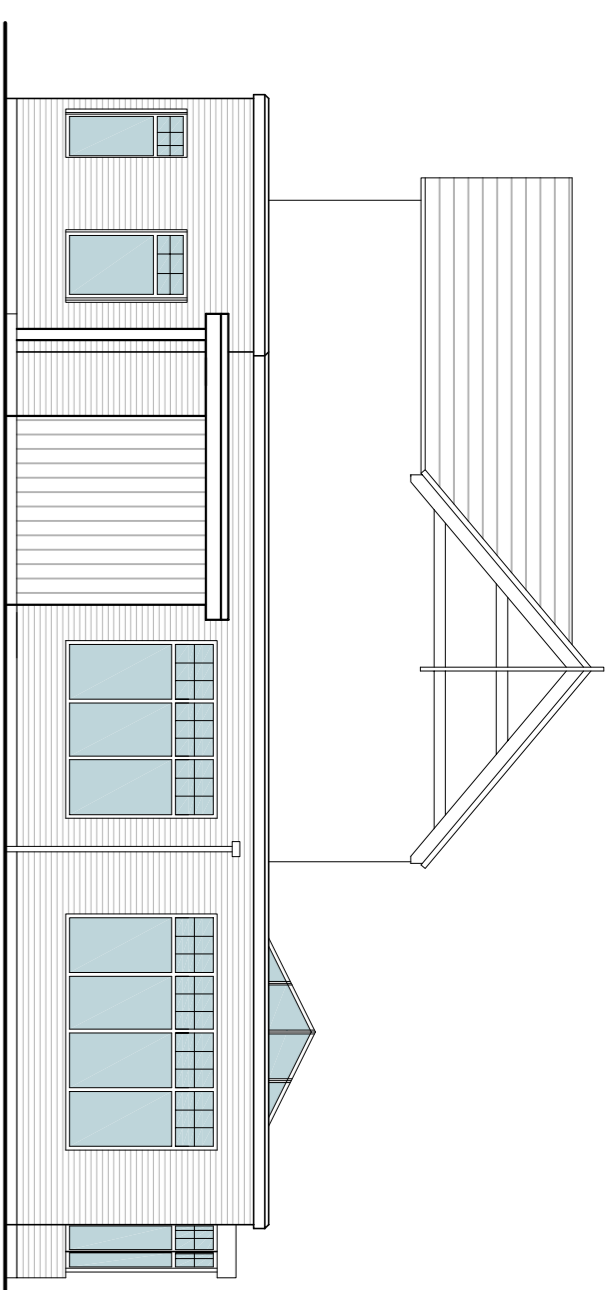


Front Elevation

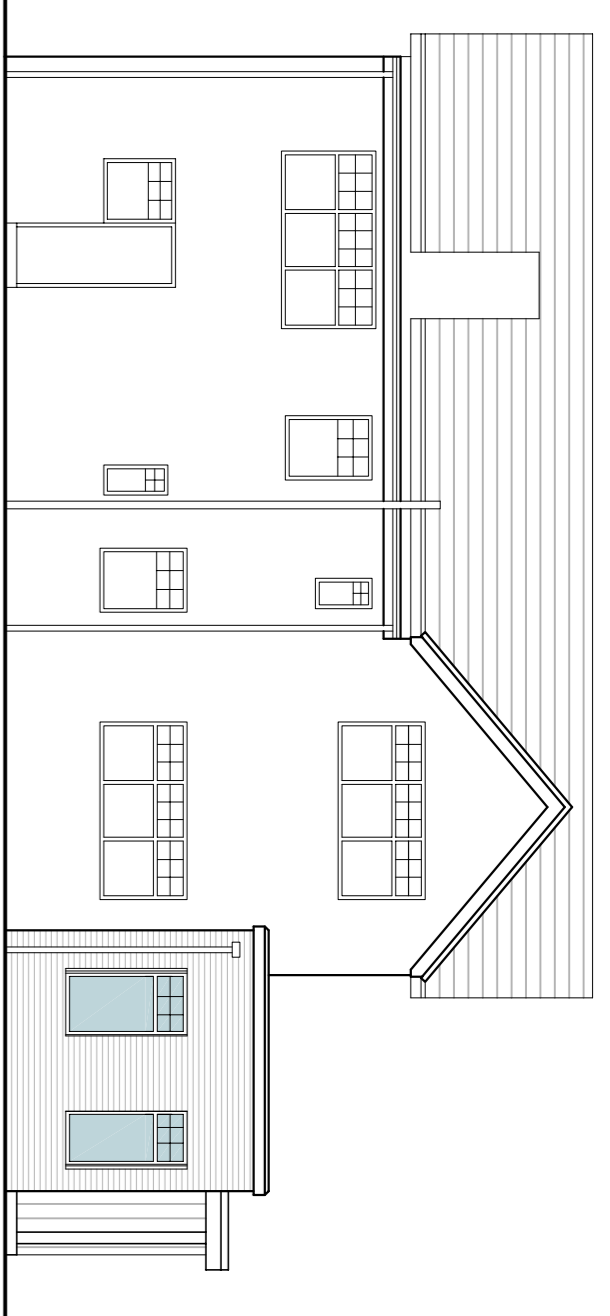


Side Elevation




Rear Elevation

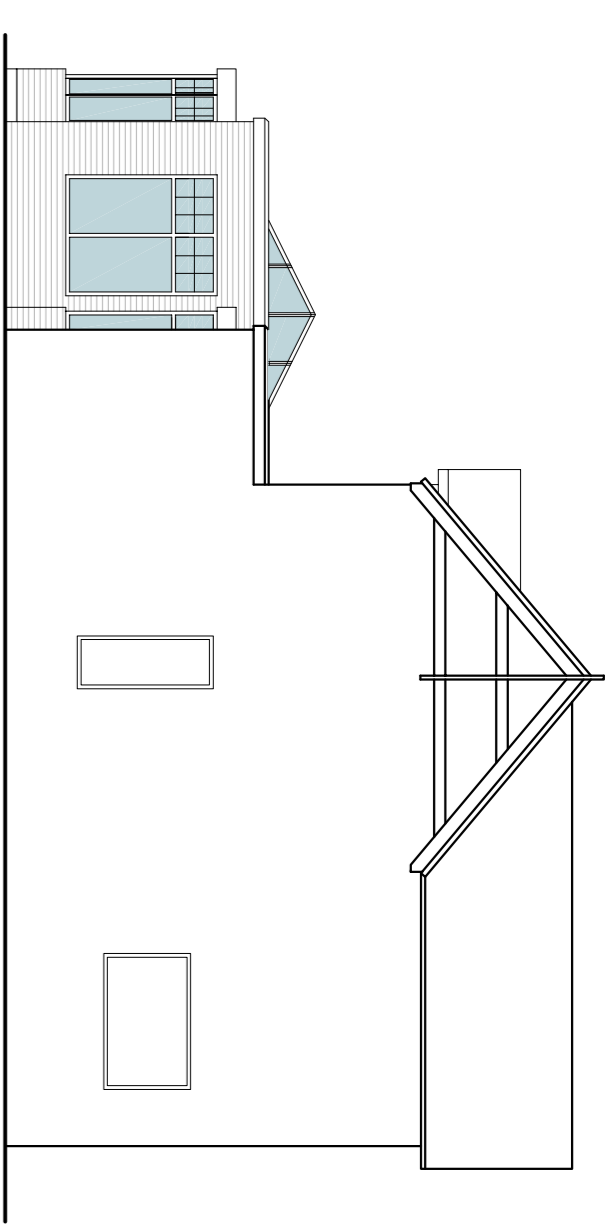


Side Elevation

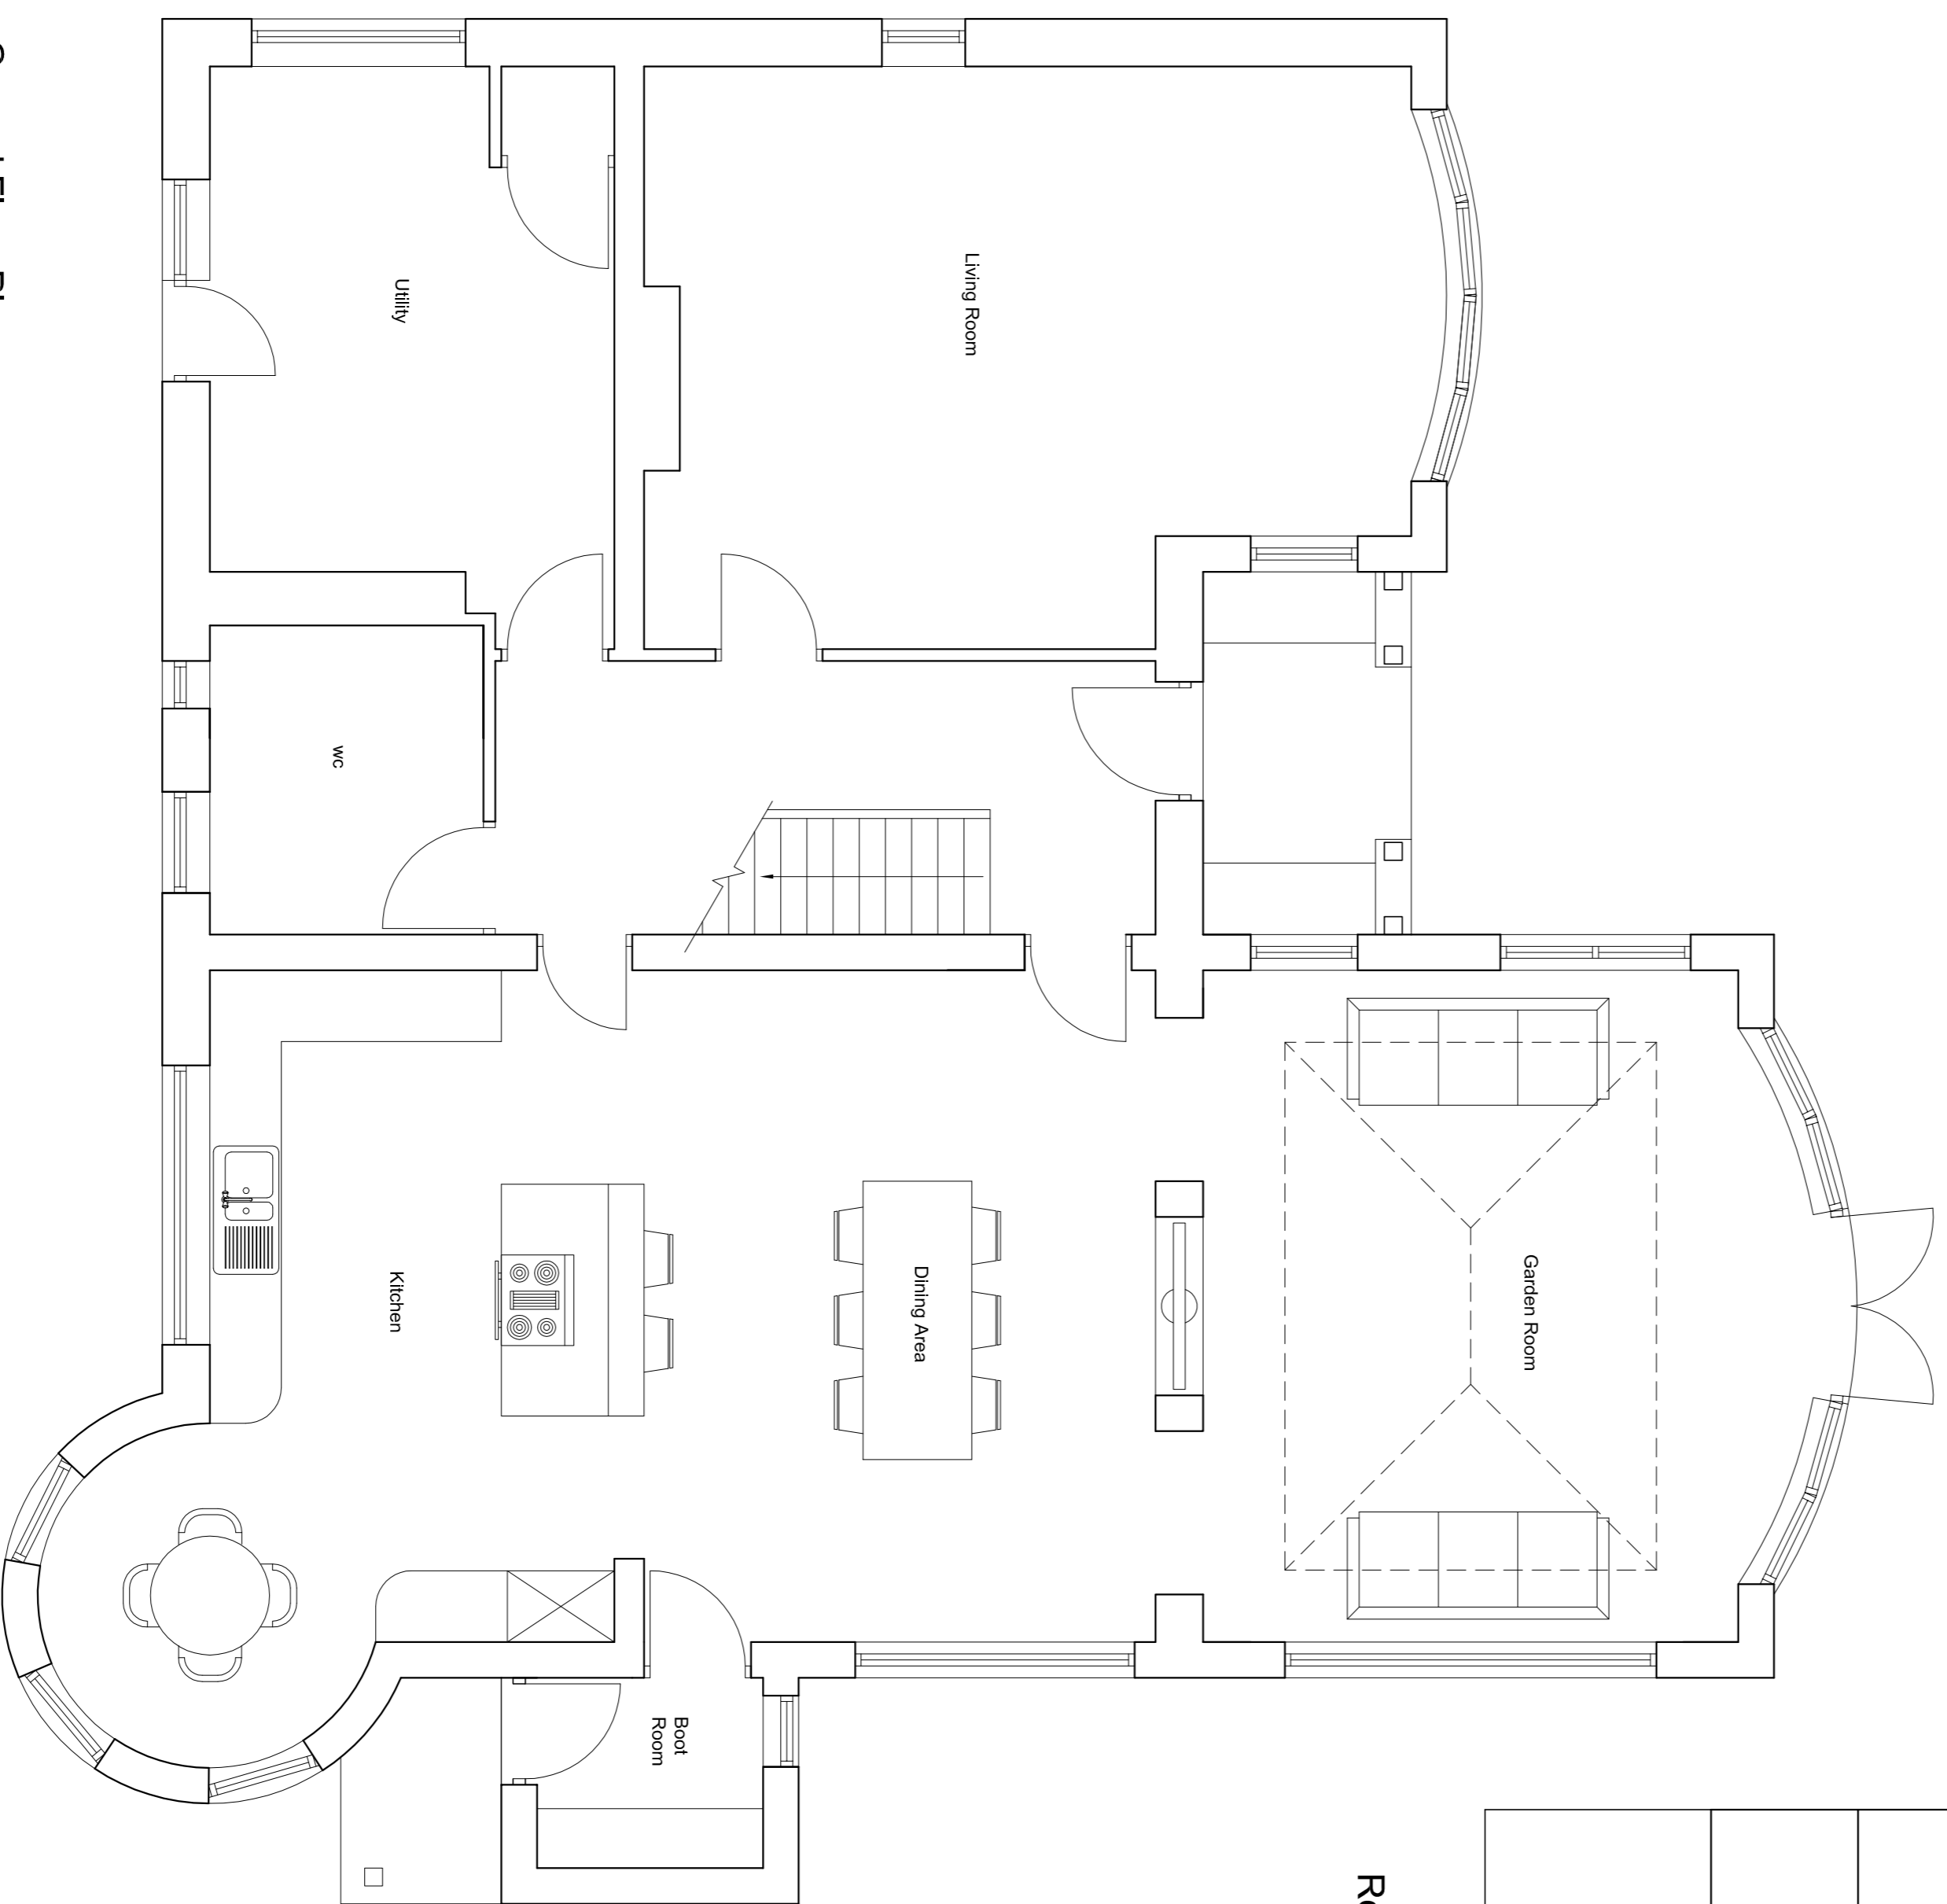

Ground Floor Plan

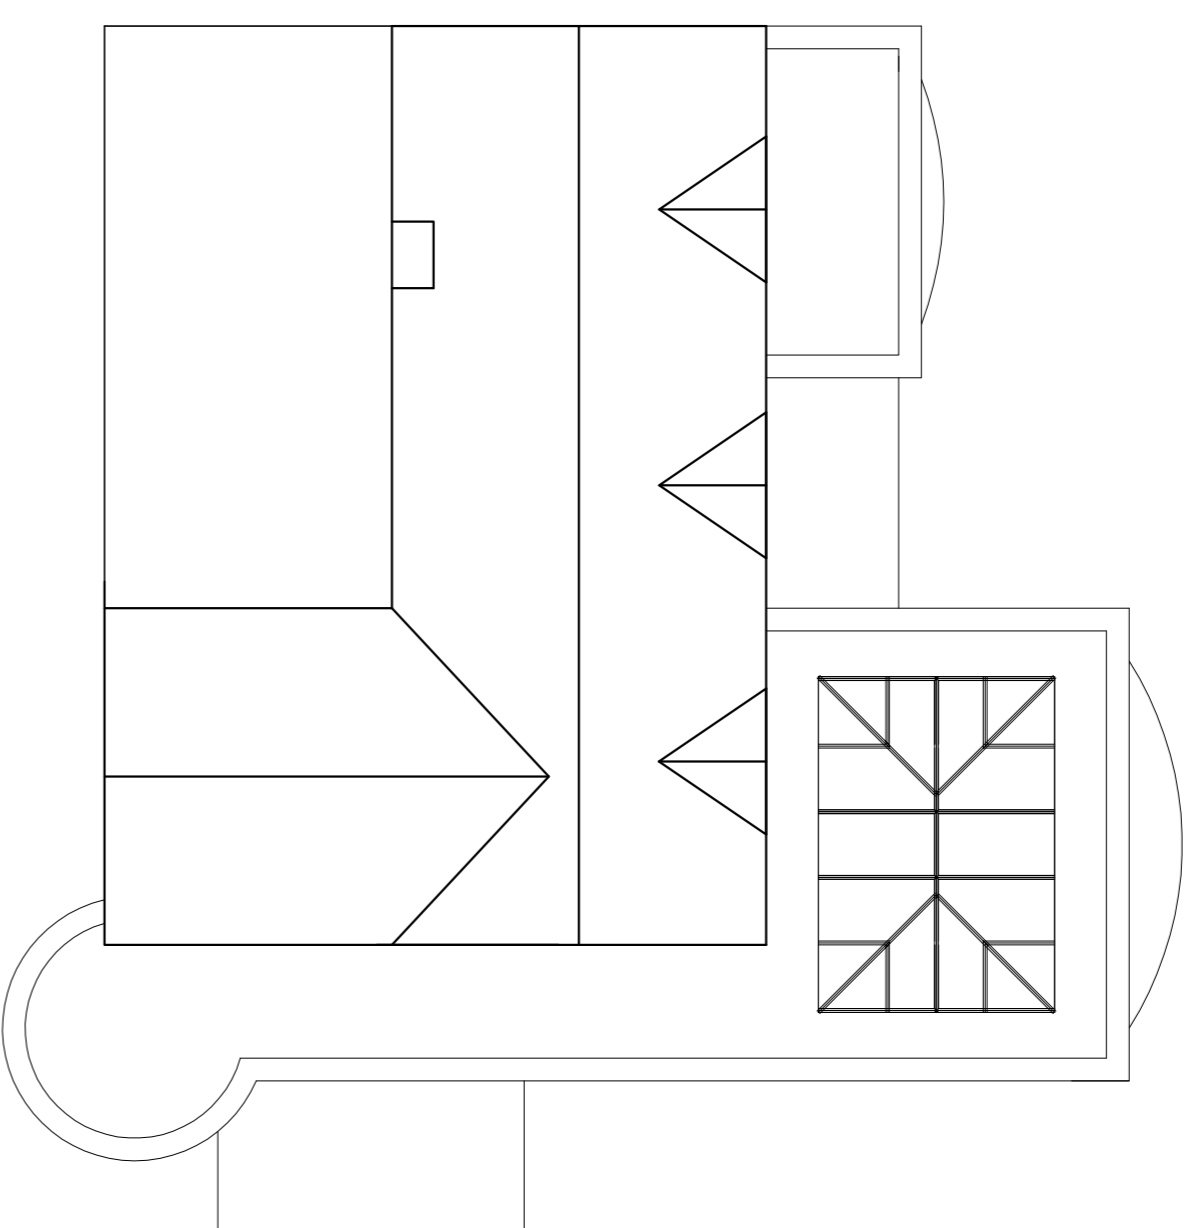

Roof Plan

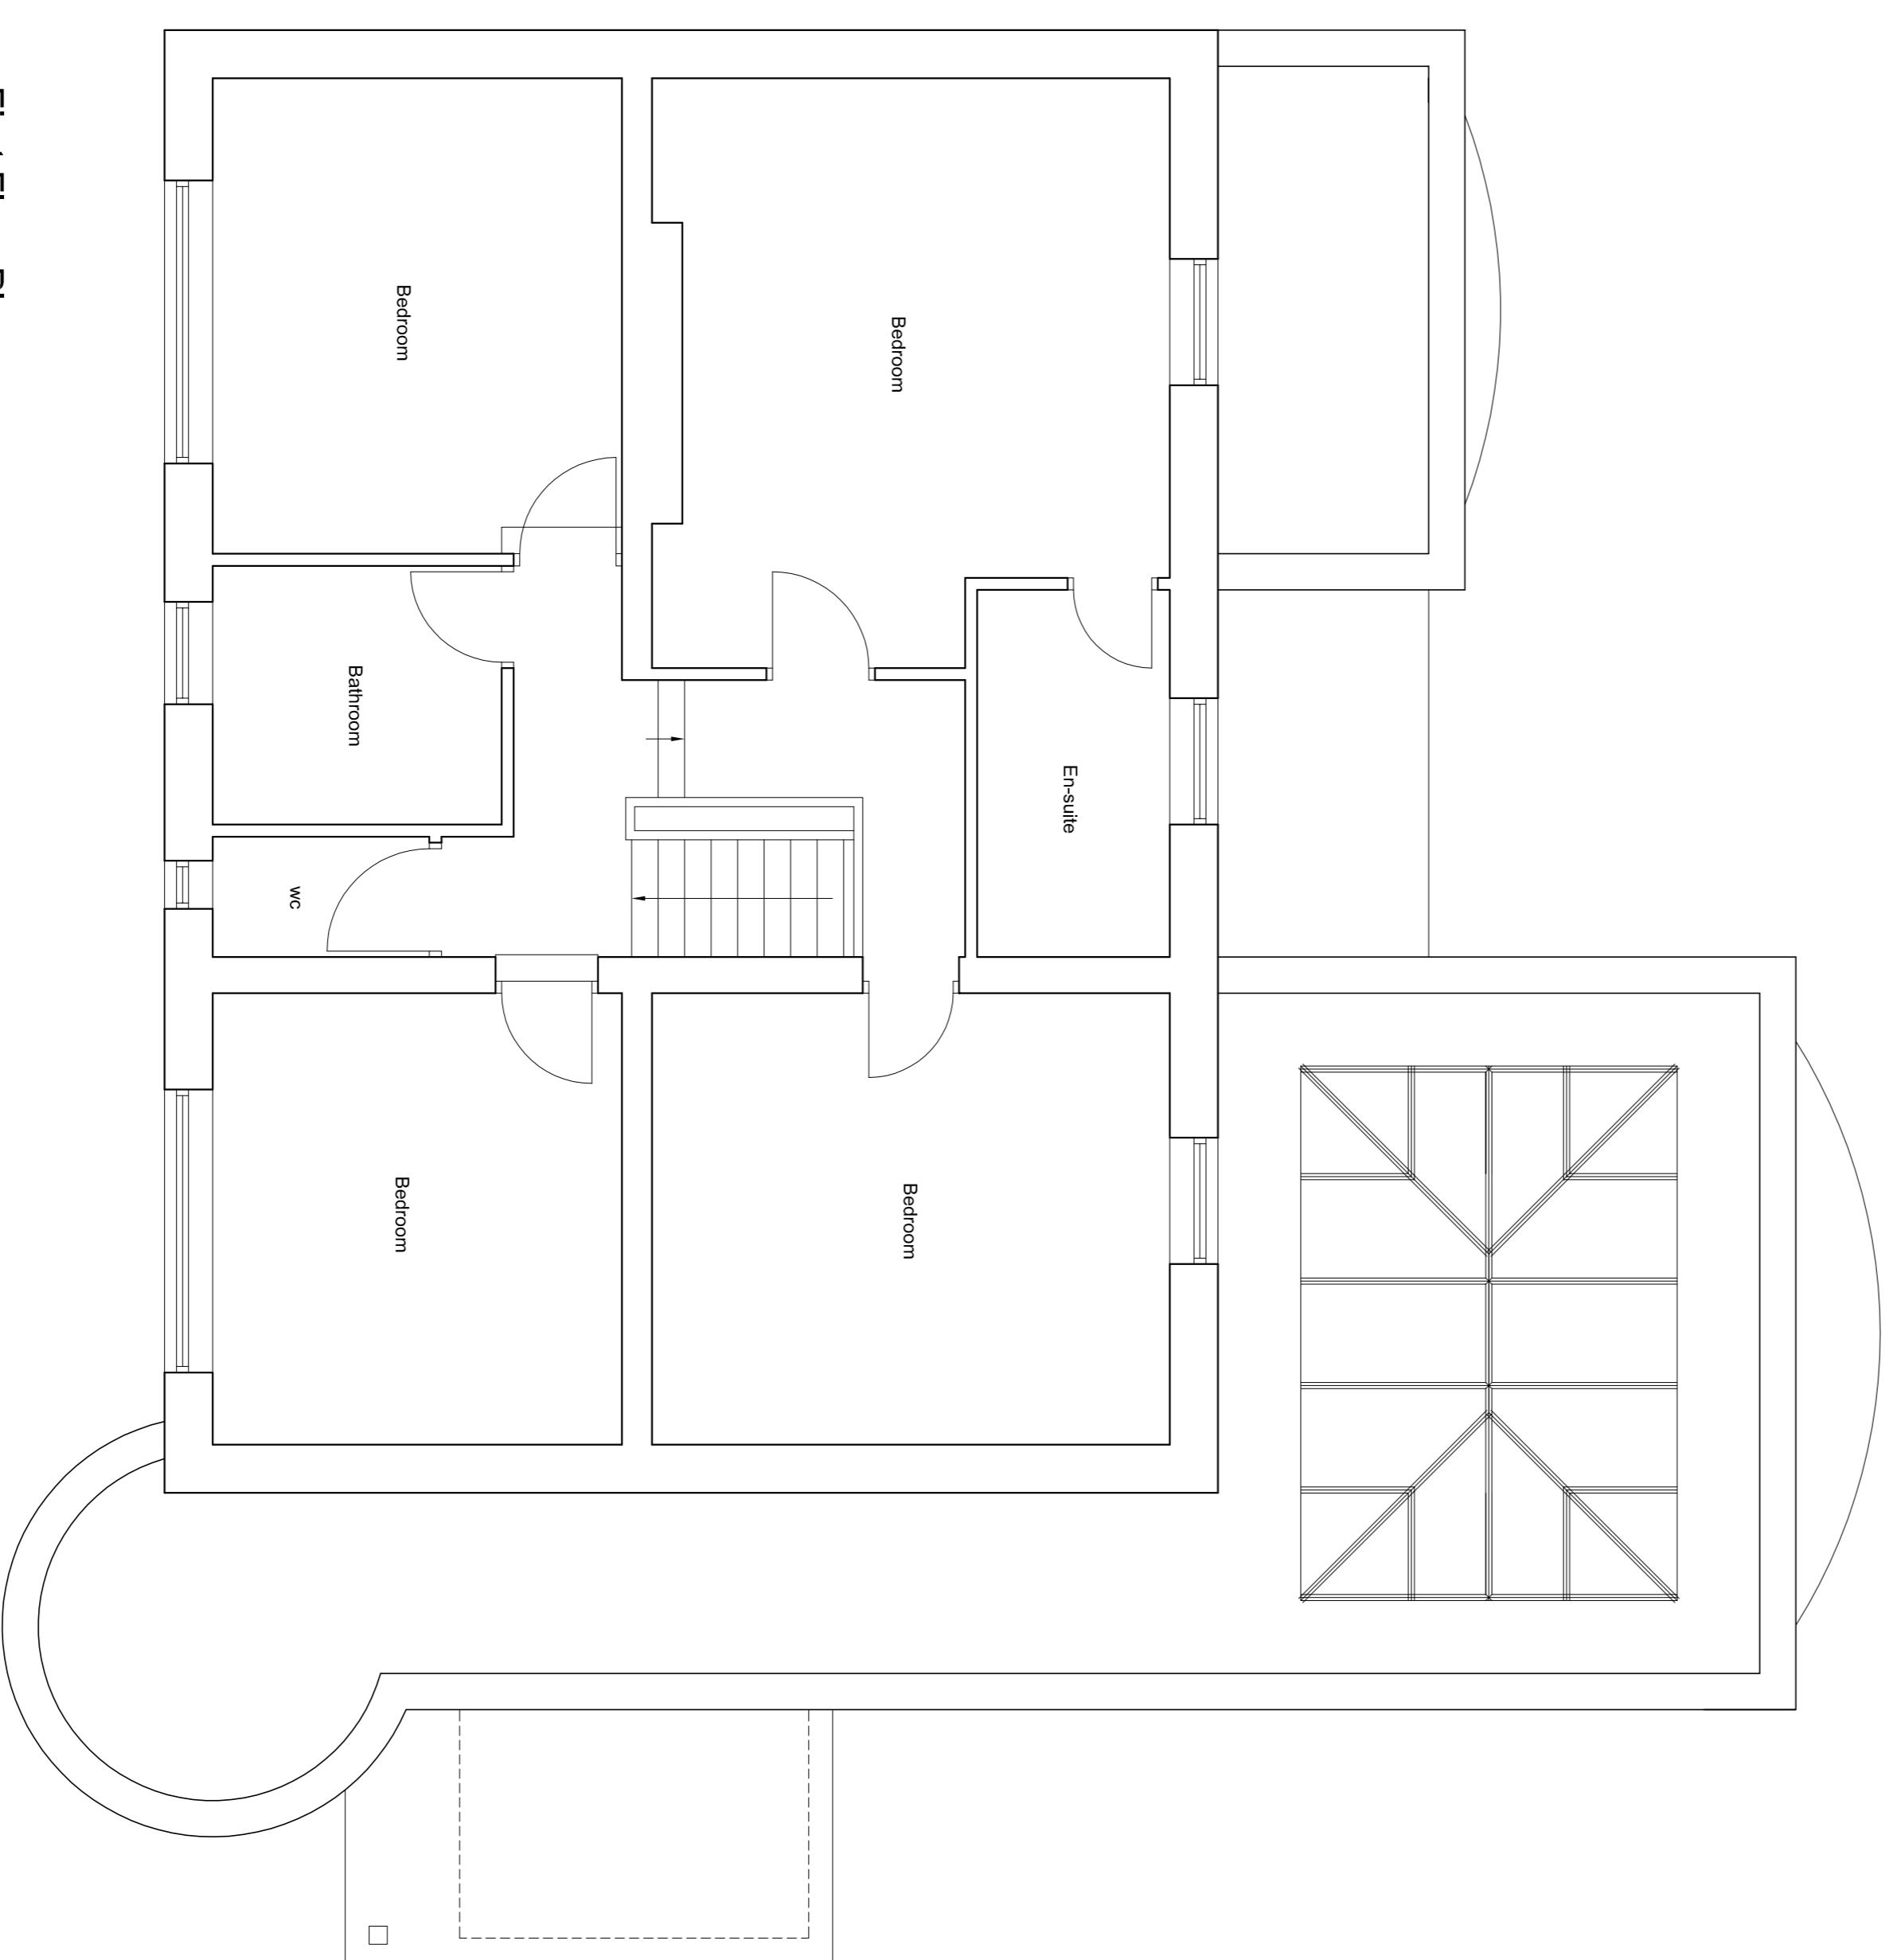


First Floor Plan

GENERAL:
All drawings / Plans are to be read in conjunction with attached specification
All dimensions are to be checked by the building contractor prior to the commencement of work and any discrepancies referred back to Plant Design NE Ltd
Copyright of these plans remains under the ownership of Plant Design NE Ltd

REVISIONS:
Rev A / 28.05.15 / DC / Client amendment
Rev B / 05.05.15 / DC / Client amendment
Rev C / 05.05.15 / DC / Client amendment

EXISTING AND PROPOSED MATERIALS:
Walls:
Facing Brickwork: Stonework: Render: Timber
Roofs:
Site:
Fill:
Windows / Doors:
Painted Timber:

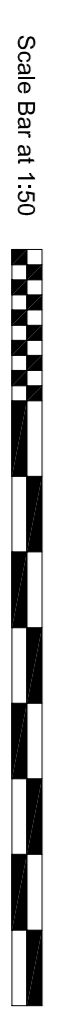

Scale Bar at 1:50



Scale Bar at 1:100

CONCEPT

RIBA
RICS

Plant Design NE Ltd
12 Wood Park Road
Chislehurst
Surrey
Surrey
Surrey

Plant Design NE Ltd
29 The Row, Dunnington
North Yorkshire
YO21 2JH
Tel: 01454 604 3757
www.plantdesign.co.uk