
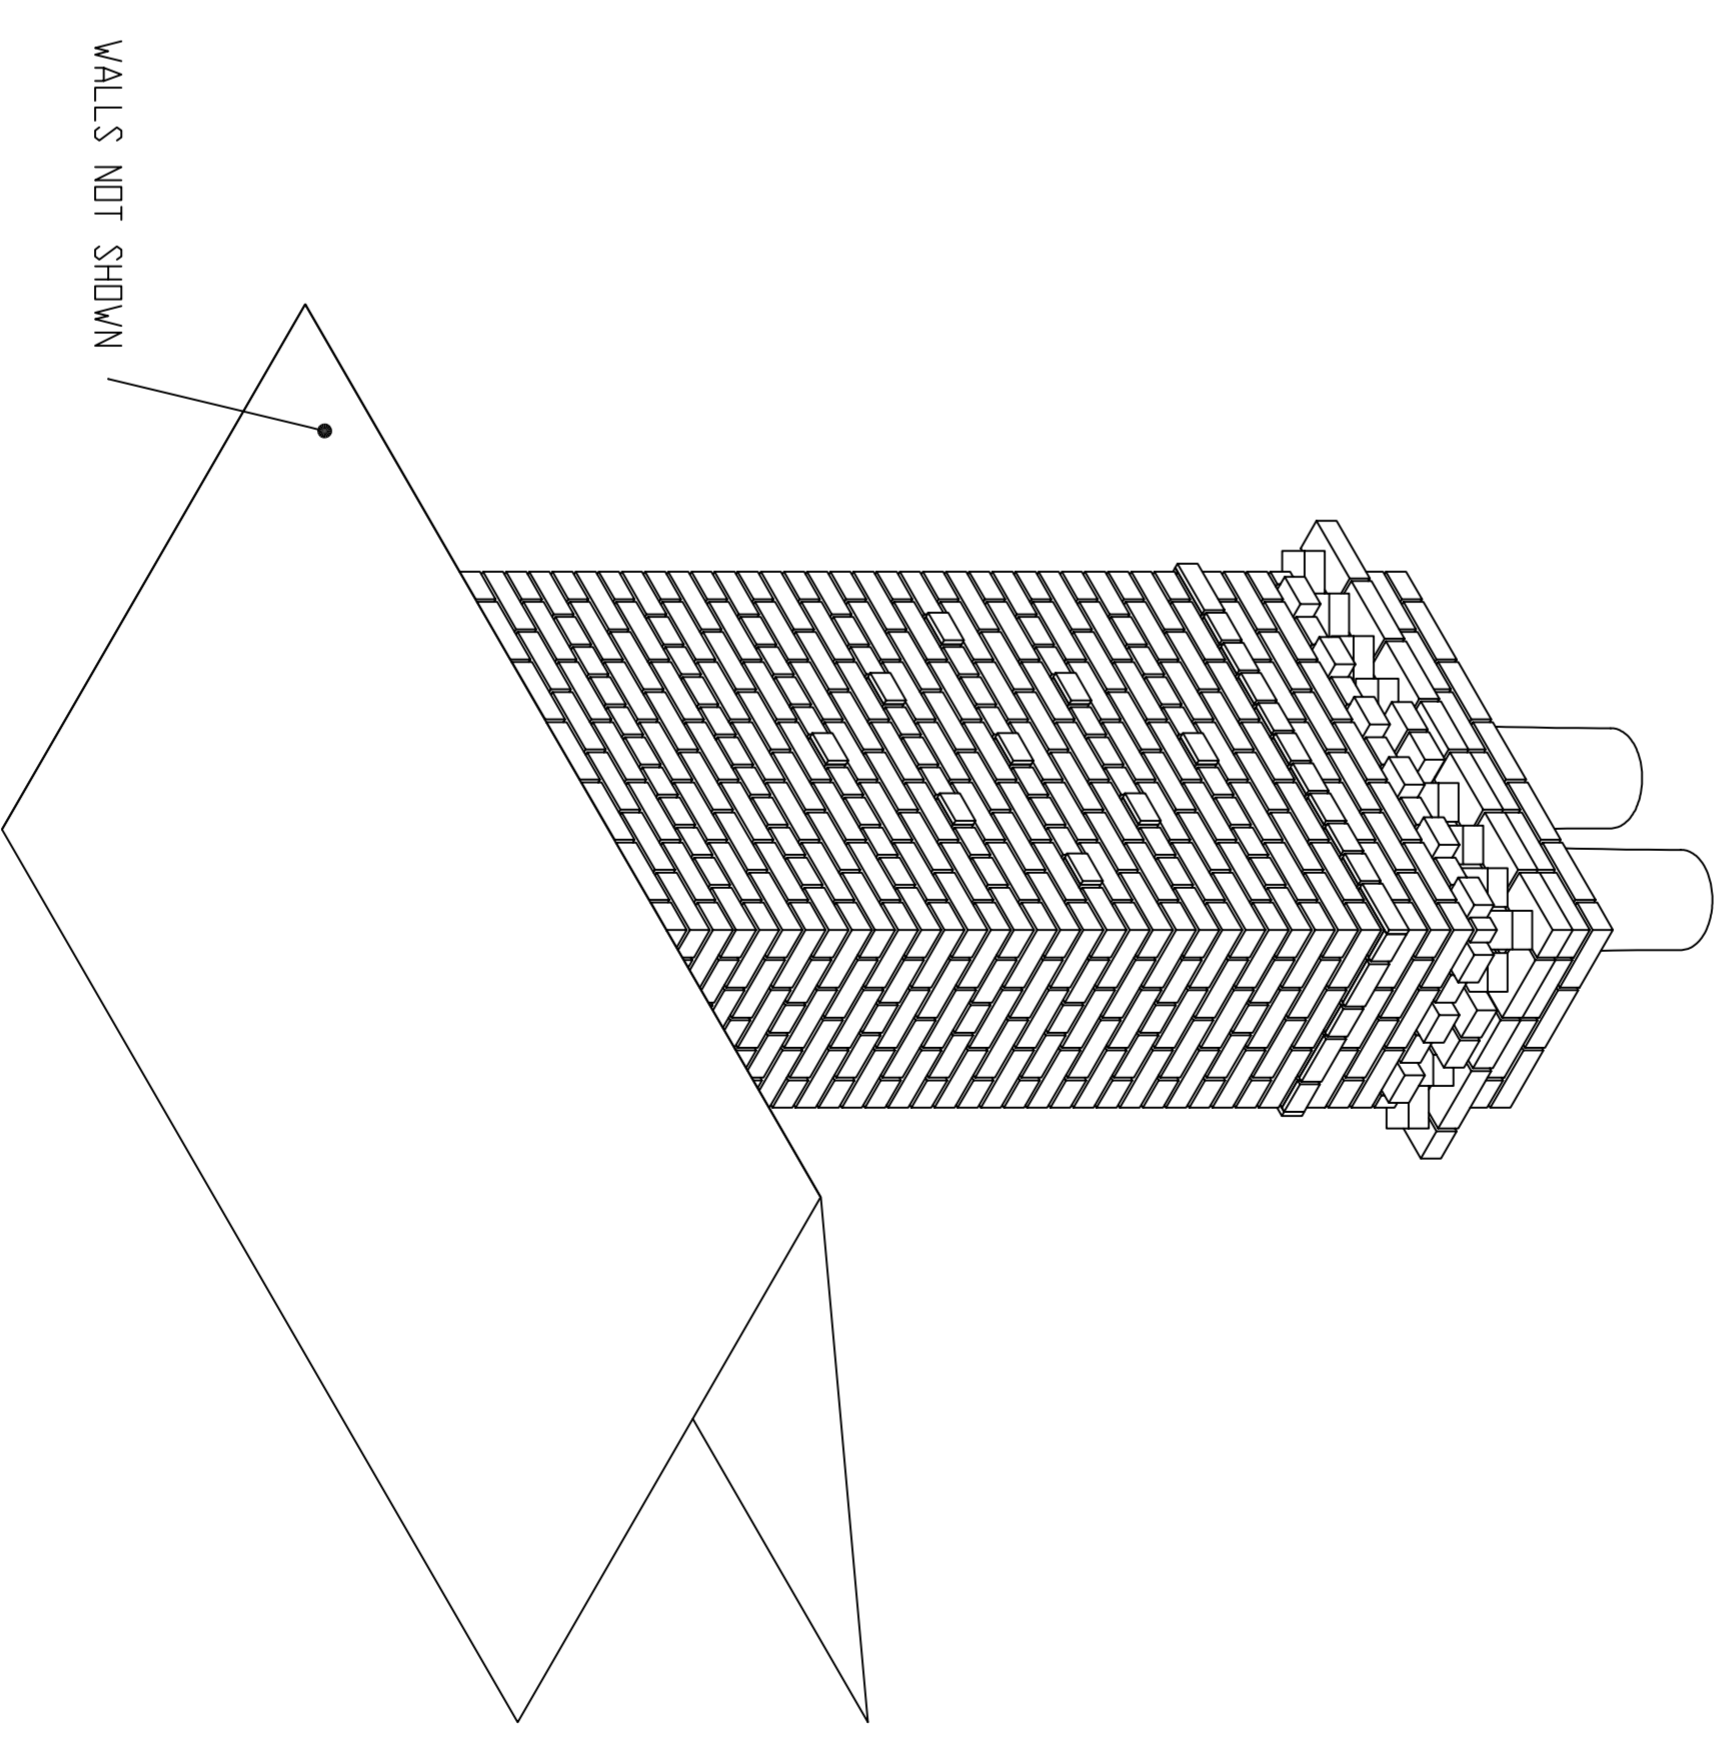
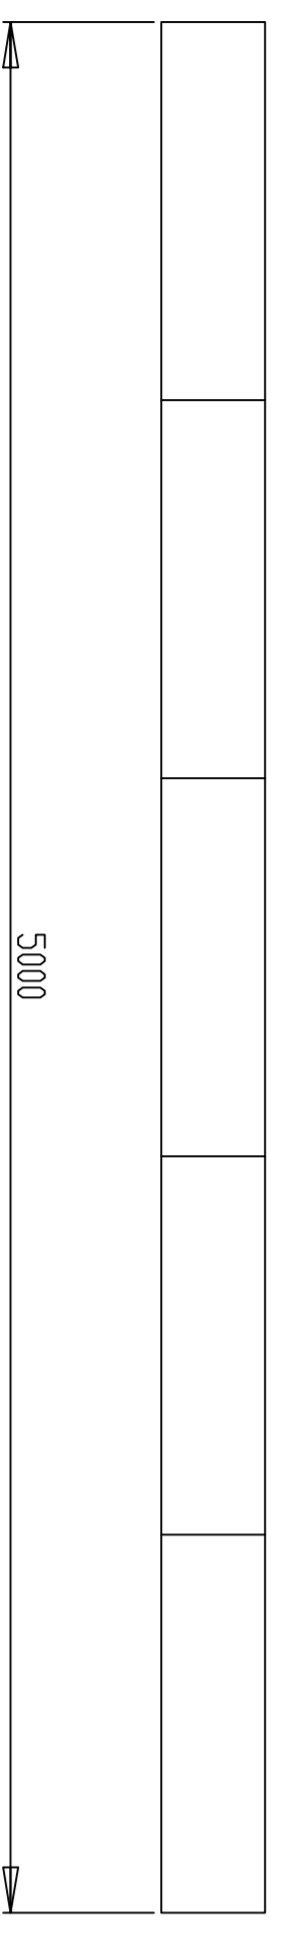


KYM20 600MM ROLL TOP POT, NB MAX HEIGHT OF STACK INCLUDING POTS AND HOODS IS LIMITED BY BUILDING REGULATIONS. HOODS ARE NECESSARY SO APPROVAL OF 450MM POTS WITH HOODS AS APPROPRIATE IS REQUESTED

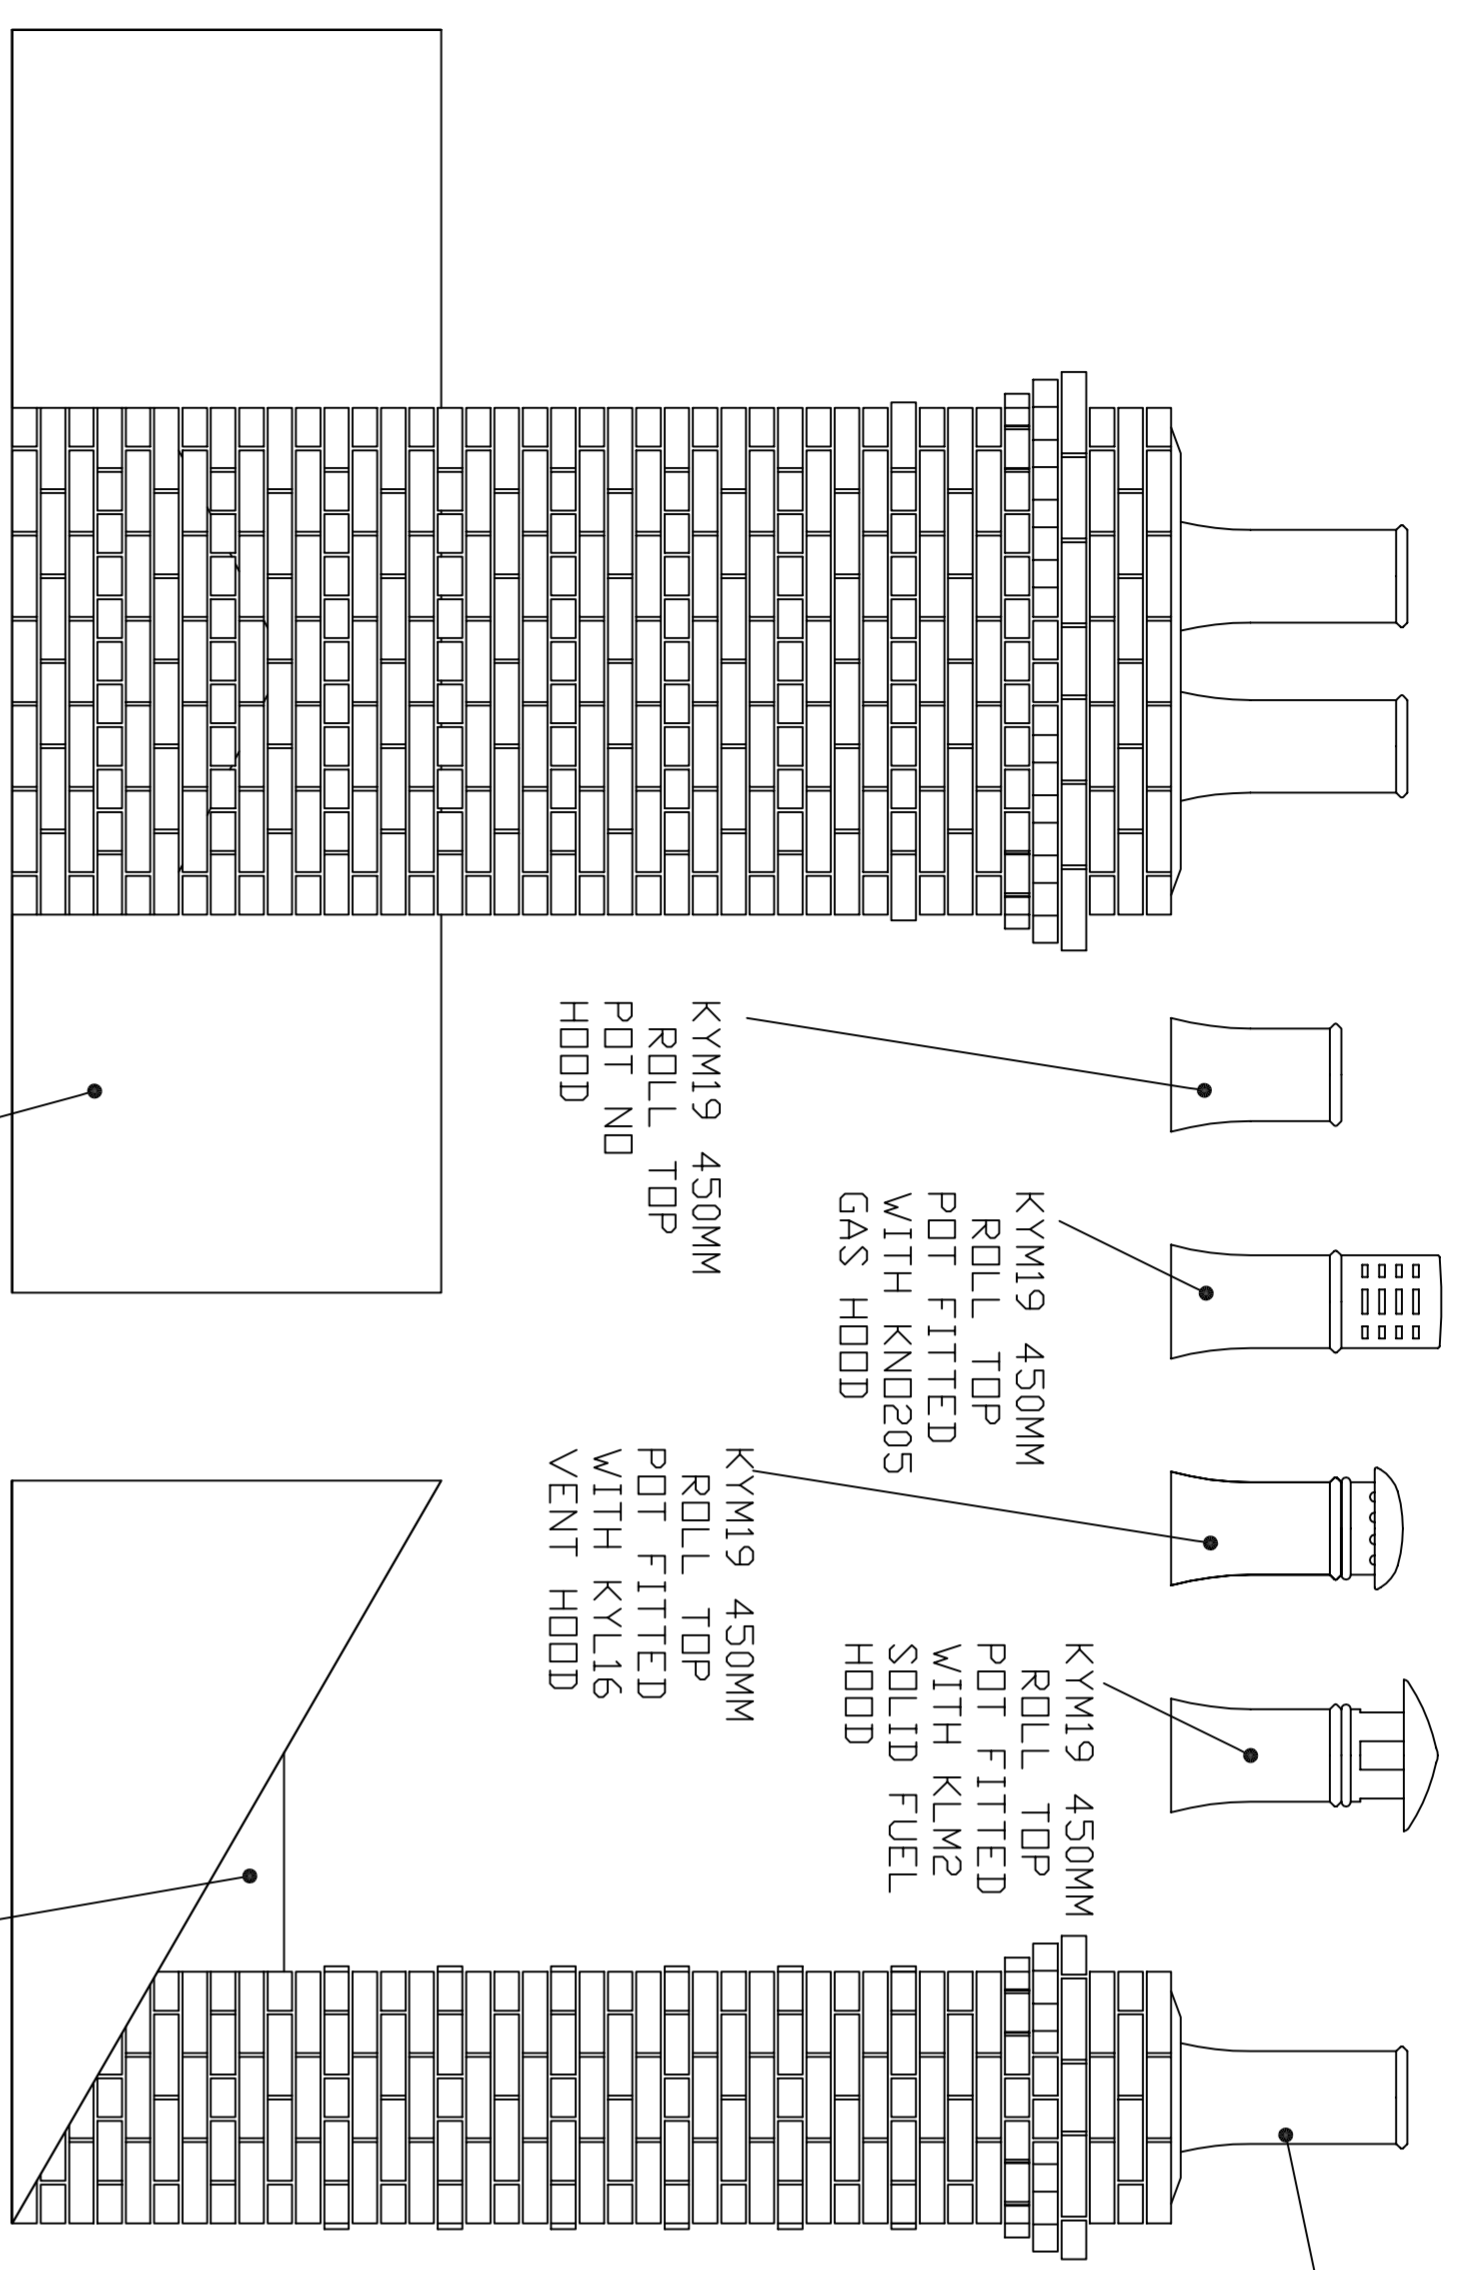

NO	NAME	SIGNATURE	DATE	REV	REV NOTE
1	R. FALCONER		20/02/25	1	COMMENT

DO NOT SCALE DRAWING - DIMENSIONS IN MM

R. FALCONER DEVELOPMENTS
ROBERT.FALCONER@BT.COM

TITLE:
BALDWINIE CHIMNEYS,
SOUTH EAST CHIMNEY

DWG NO:
BALDWINIE CHIMNEYS 001

SCALE: 1:50

SHEET 01/1