



- PUBLIC REALM MATERIALS KEY:**
- PAVING:**
- Granite paving**
Product: Granite paving by Marshall.
Colour/Finish: Mx. Ironstone, fine pecked (200). (Gabbles, fine pecked (705).
Bond: Staggered, 6-10mm mortar joints.
Laying: Bedding & sub base to Engineers specification
 - Concrete Block paving (exposed aggregate surface)**
Product: Mital by Marshall.
Size: 100mm gauge by 24mm. (Engineer to confirm thickness)
Colour/Finish: Mx. Silver Grey (205) / Charcoal (705). Textured top.
Bond: Staggered, sand joints. Laying: Bedding & sub base to Engineers specification
 - Concrete Block paving (smooth aggregate surface)**
Product: Mital by Marshall.
Size: 100mm gauge by 24mm. (Engineer to confirm thickness)
Colour/Finish: Silver Grey. Flat top finish. Bond: Staggered, sand joints.
Laying: Bedding & sub base to Engineers specification
 - Concrete Block paving (exposed aggregate surface)**
Product: Mital by Marshall.
Size: 100mm gauge by 24mm. (Engineer to confirm thickness)
Colour/Finish: Charcoal flat top finish. Bond: Staggered, sand joints.
Laying: Bedding & sub base to Engineers specification
 - Granite paving to crossing point and vehicle area**
Product: GRANITE DARK Green Granite by Marshall.
Size: Set size TBC. (Engineer to confirm required thickness)
Colour/Finish: Dark Green Flamed. Bond: Staggered, 6-10mm mortar joints.
Laying: Bedding & sub base to Engineers specification
 - Concrete Block paving (exposed aggregate surface)**
Product: Mital by Marshall.
Size: 100mm gauge by 24mm. (Engineer to confirm thickness)
Colour/Finish: Graphite. Flat top finish. Bond: Staggered, sand joints.
Laying: Bedding & sub base to Engineers specification
- KERBS & EDGES:**
- Concrete Edge Detail**
Product: Mital by Marshall.
Size: 120 x 100mm. (Engineer to confirm thickness)
Colour/Finish: Silver Grey.
 - Concrete Edge Detail (double course)**
Product: Mital by Marshall.
Size: 120 x 100mm. (Engineer to confirm thickness)
Colour/Finish: Graphite.
 - Granite Kerb**
Product: Granite kerb by Marshall.
Size: 300 x 100mm. (Engineer to confirm depth)
Colour/Finish: GRANITE, fine pecked. Chamfered profile to leading edge.
90 degree internal and external returns, transition and radius units as required.
 - Granite Kerb**
Product: Granite kerb by Marshall.
Size: 150 x 100mm. (Engineer to confirm depth)
Colour/Finish: GRANITE, fine pecked.
 - Tactile Crossover Paving - Granite**
Product: Tactile Paving by Marshall.
Size: 400mm min width, 400mm x 400mm module
Colour/Finish: Silver Grey Granite.
 - Tactile Blister Paving - Granite**
Product: Tactile Paving by Marshall.
Size: 400mm min width, 400mm x 400mm module
Colour/Finish: Silver Grey Granite.
- STREET FURNITURE:**
- Tree Grille (to avenue street head)**
Product: GI Moss Pavé Tree Grille by Green-Tech or similar approved.
Colour: Galvanneal frame infilled with P2 paving to match adjacent surface.
Laying: Bedding & sub base to Engineers specification
Colour/Finish: 316 grade stainless steel.
Installation: Route fixed to manufacturers / Engineers specification
- LIGHTING:**
- Interim/Temporary Lighting**
Product: Temporary lighting by Green-Tech or similar approved.
Size: 4m columns.
Colour: Silver/ Light Grey.
Specification and location to Lighting Engineers design.
 - Street/Permanent Lighting**
Product: Permanent lighting by Green-Tech or similar approved.
Size: 12m columns with 6m light arm and 6m light mount.
Colour: Silver/ Light Grey.
Specification and location to Lighting Engineers design.

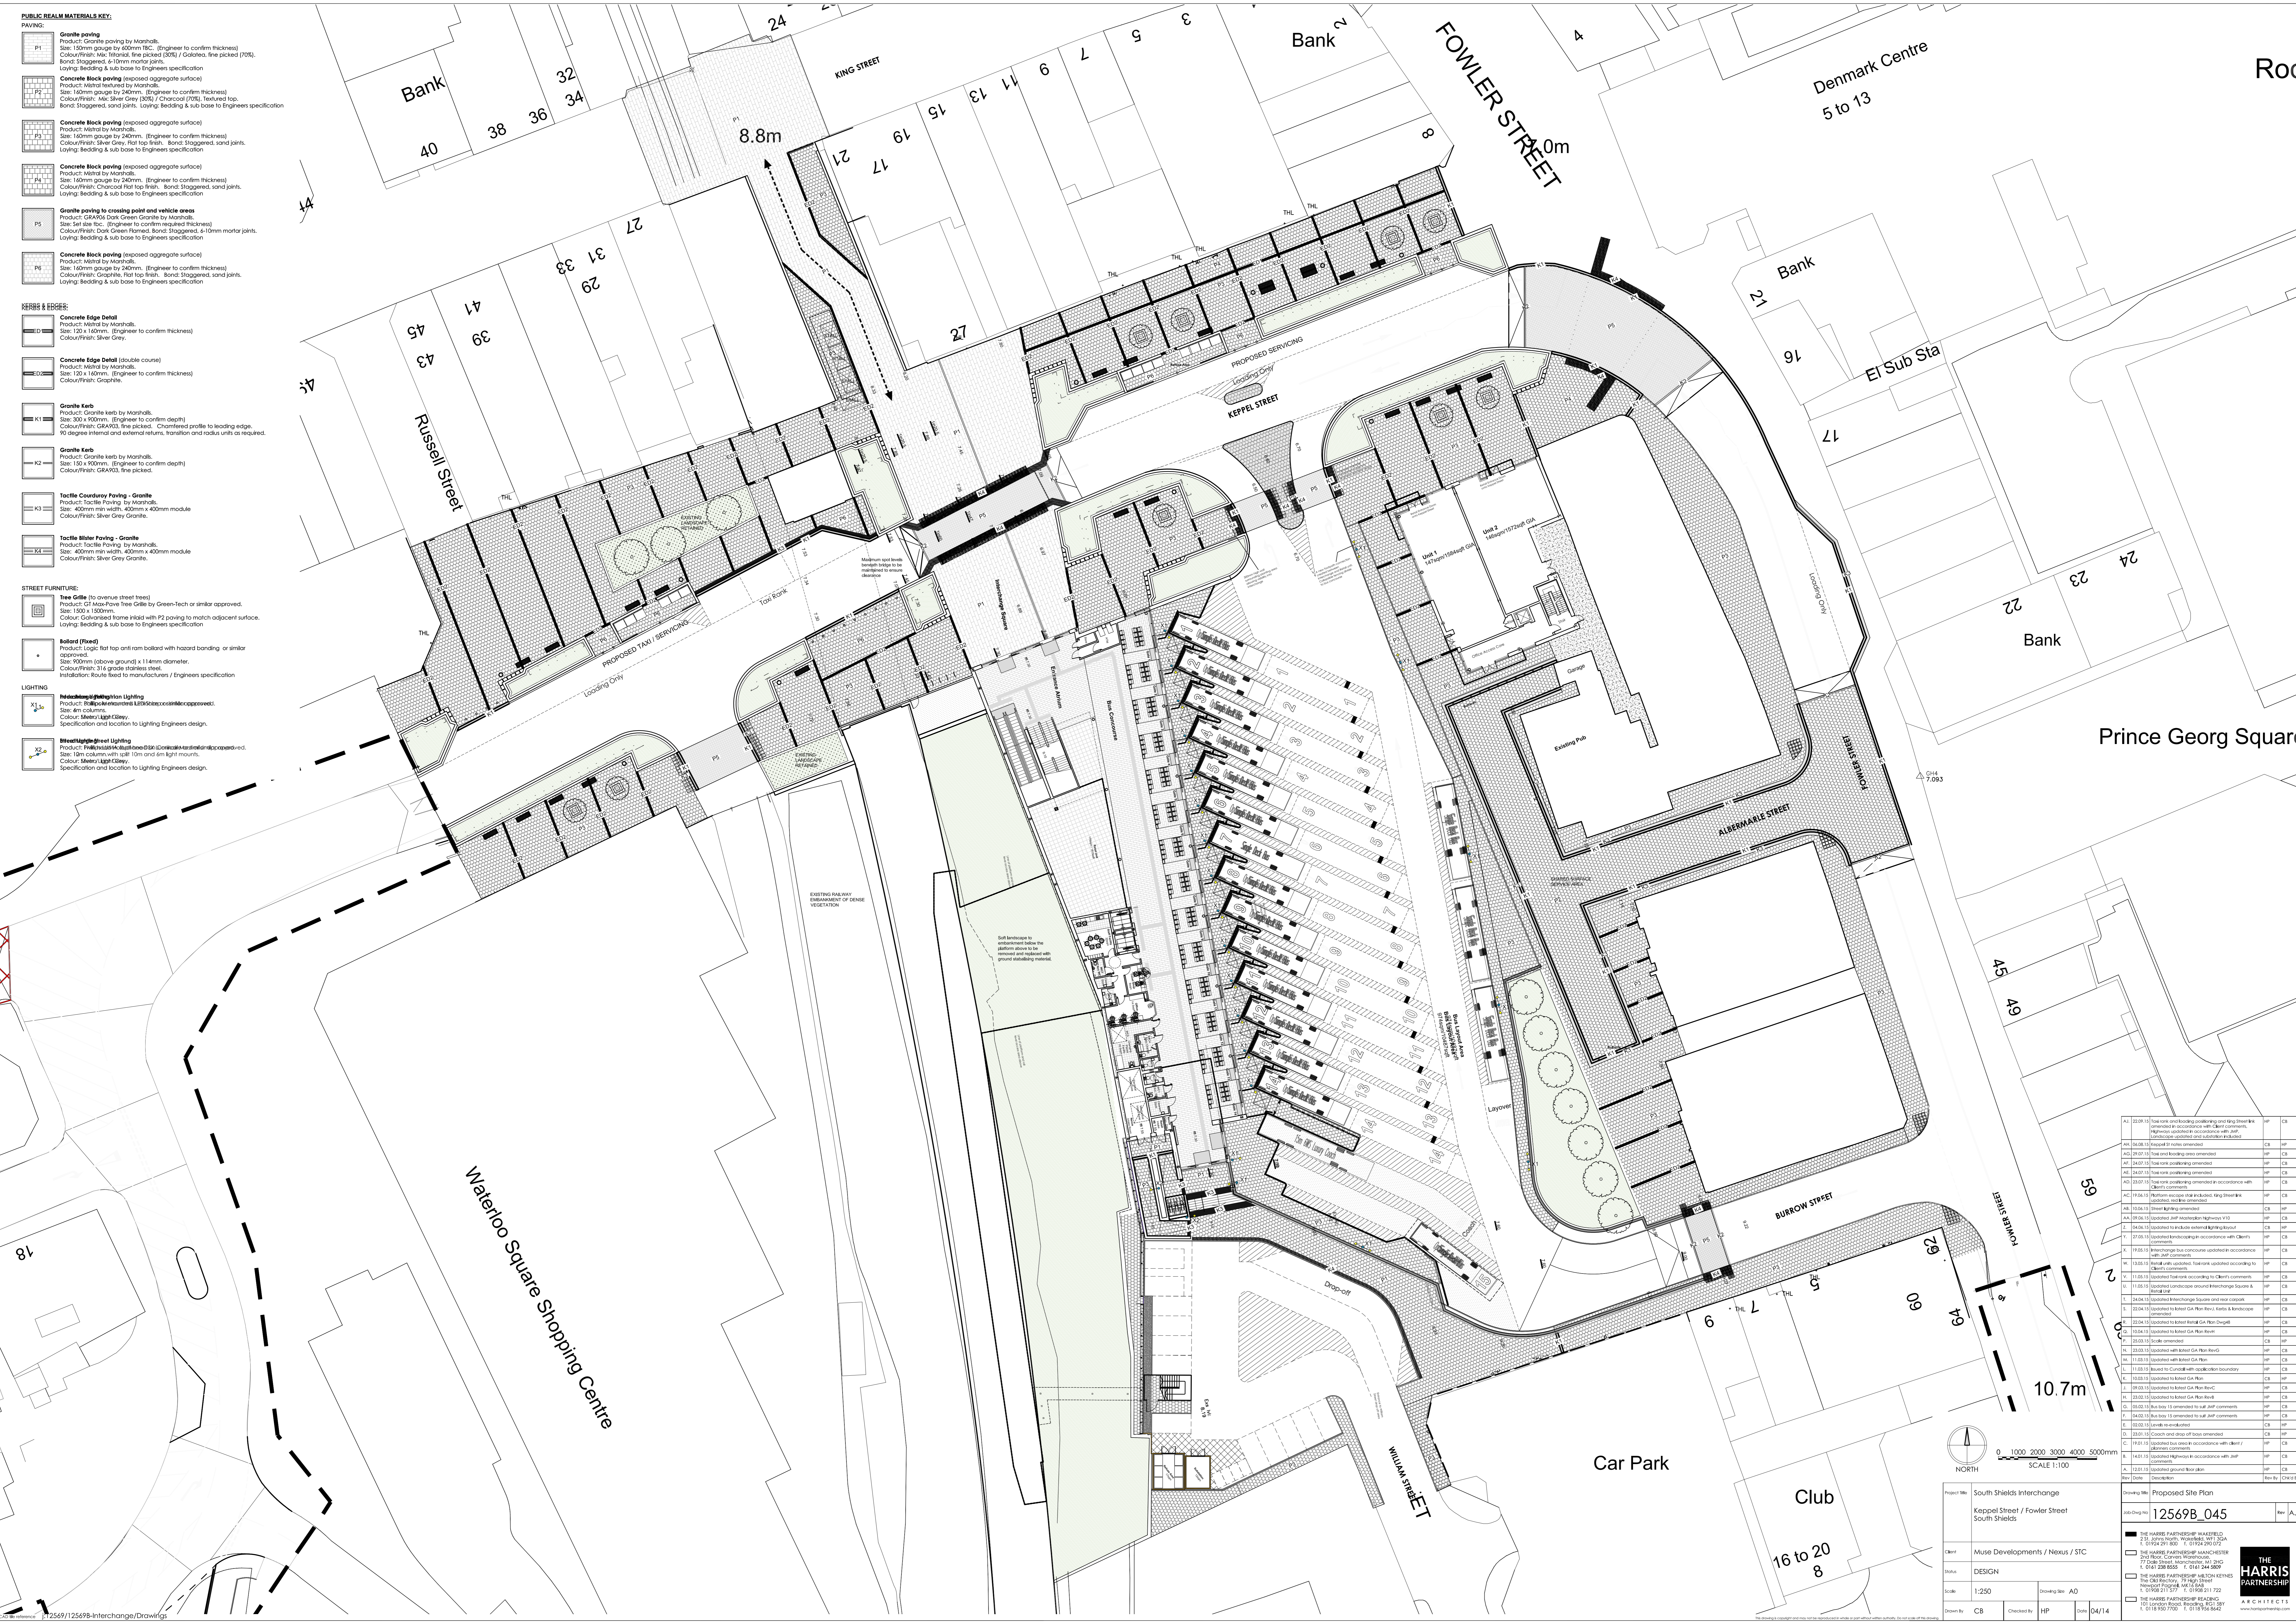

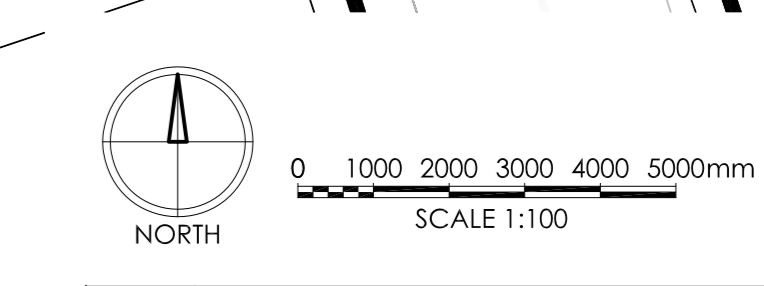

Project Title: South Shields Interchange
 Keppel Street / Fowler Street
 South Shields

Client: Muse Developments / Nexus / STC

Scale: 1:250

Sheet: AD

Date: 04/14

Scale: 1:250

Sheet: AD

Date: 04/14

Drawing No: 12569B_045




 T: 0118 955 7700 F: 0118 956 8642

www.harrispartnership.com