

Roof Level (Highest Point)
+21755mm

A precast concrete vertical form provides prominent visibility and includes Interchange signage

Platform Level
+16000mm



Mezz Plant Level
+10800mm


Ground Level
+7300mm


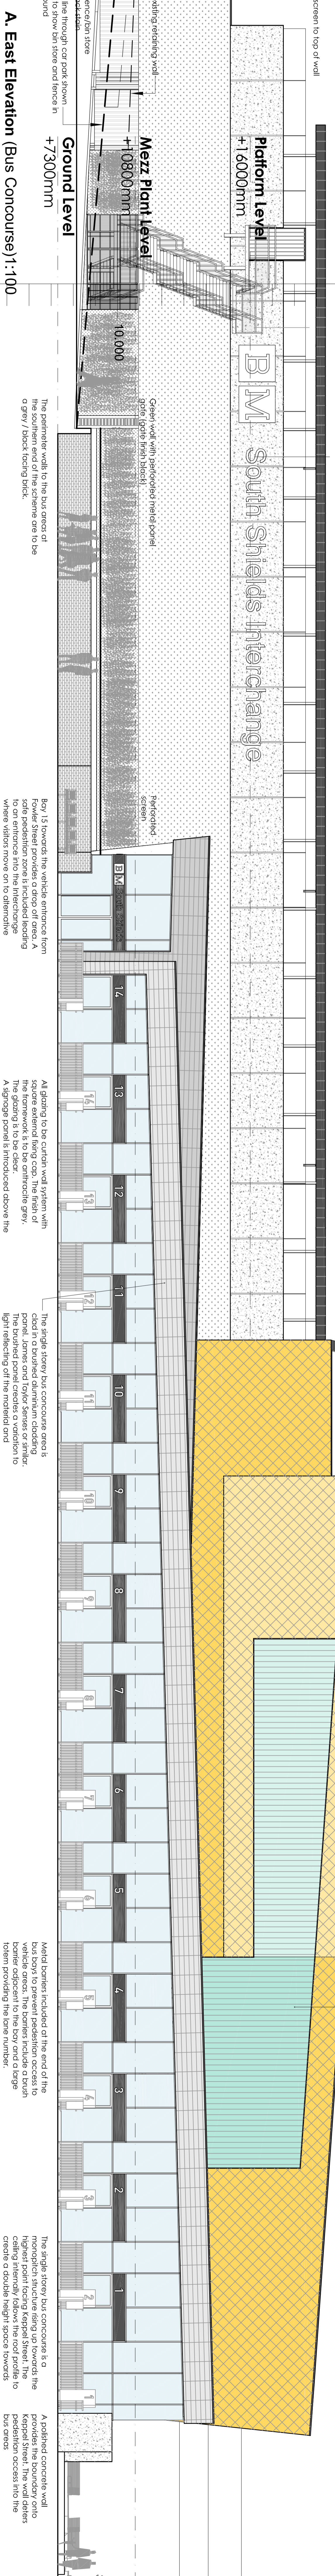


A. East Elevation (Bus Concourse) 1:100




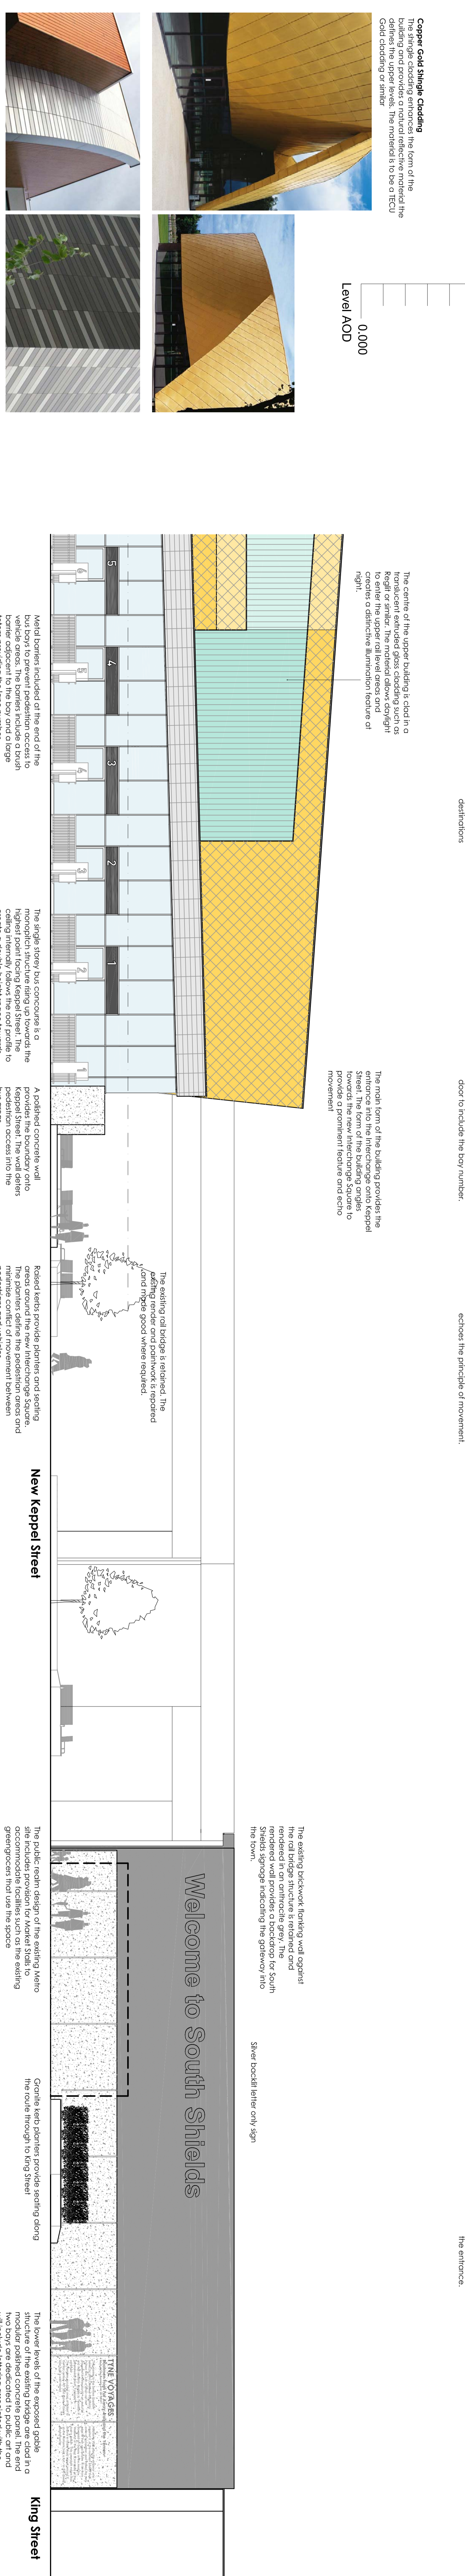


C. North Elevation (Keppel Street Entrance) 1:100




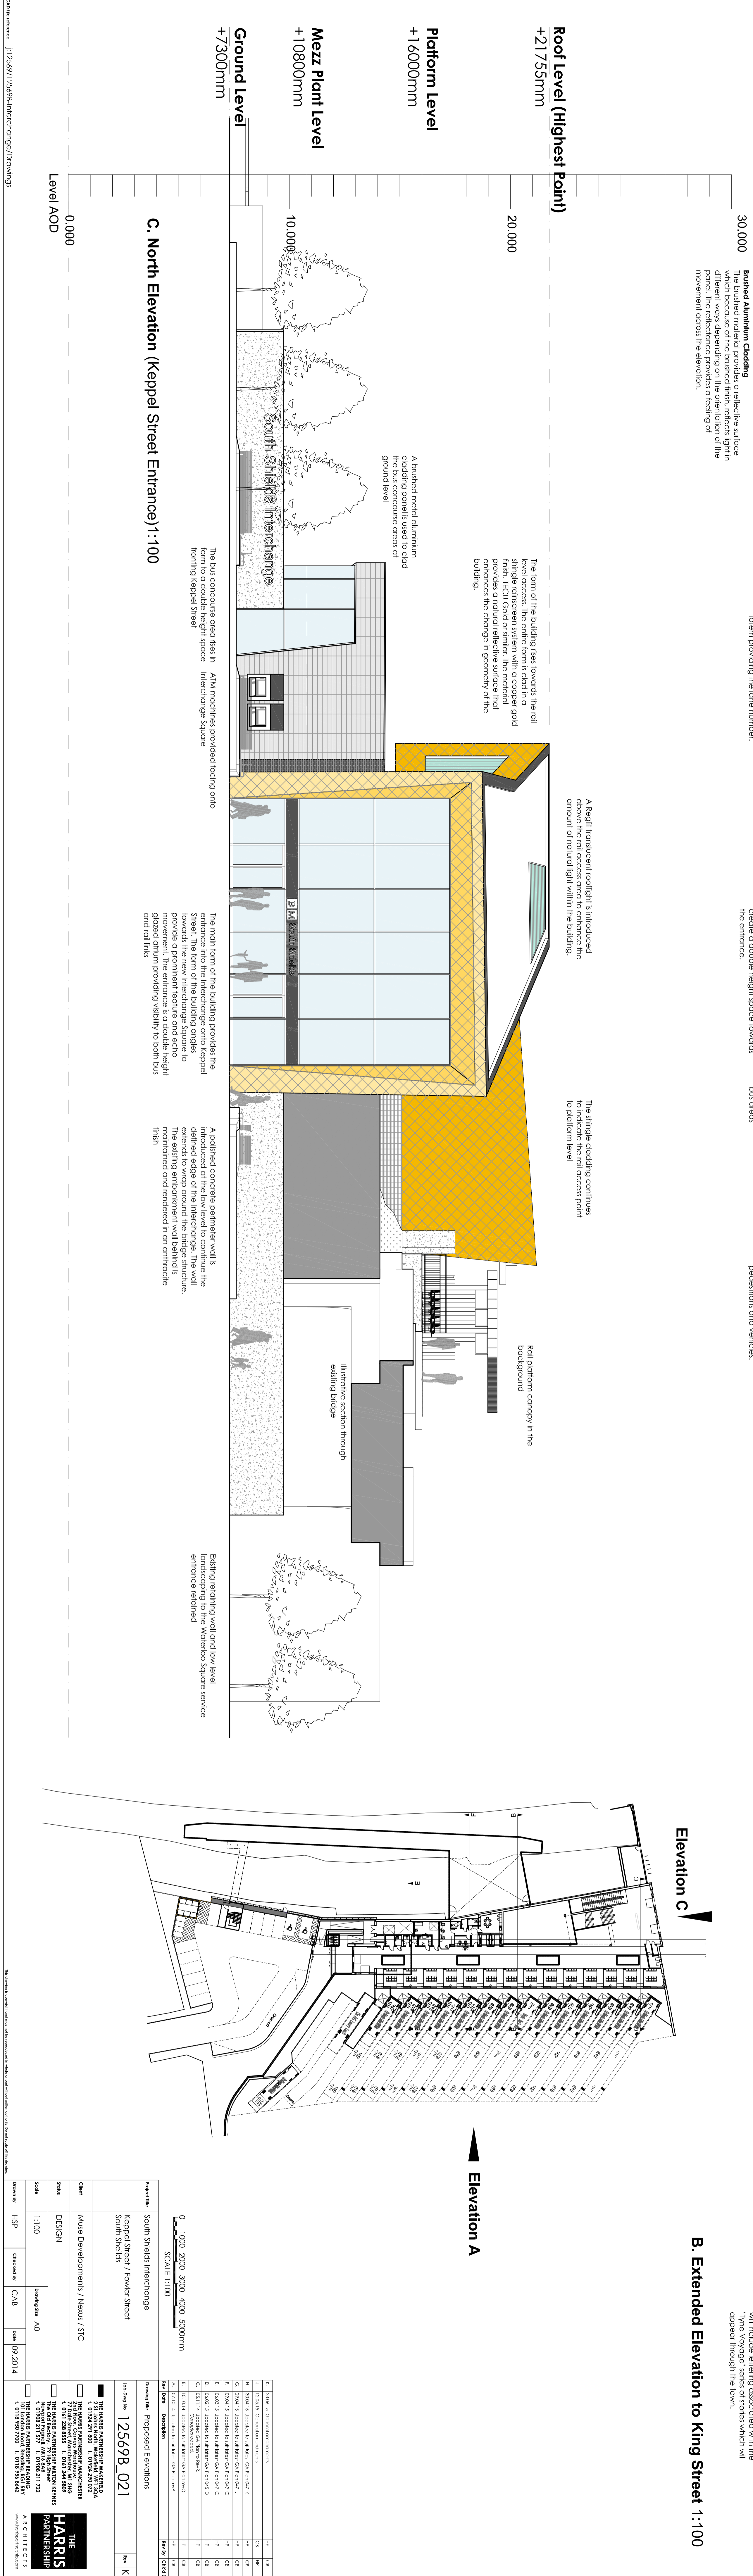

B. Extended Elevation to King Street 1:100





THE HARRIS PARTNERSHIP

12569B_021



