




**Ground floor layout 1:100**

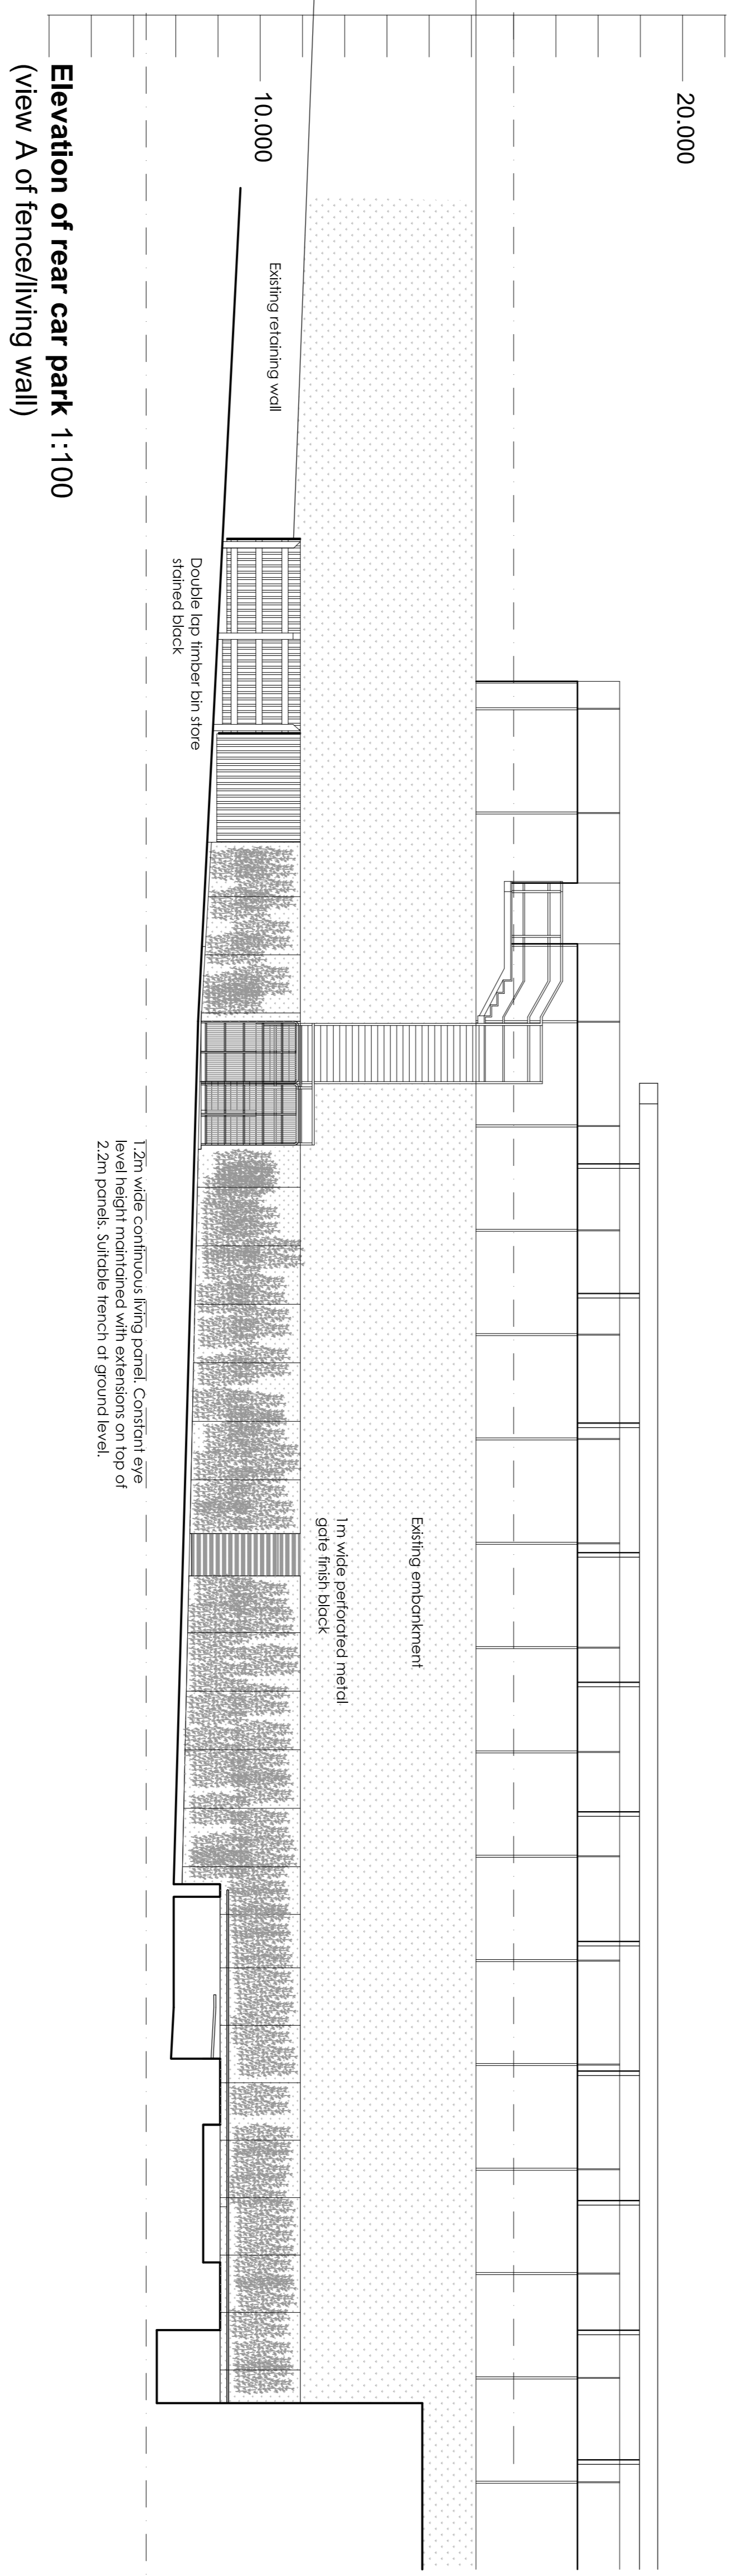


**Elevation of rear car park 1:100**  
(View A of fence/living wall)

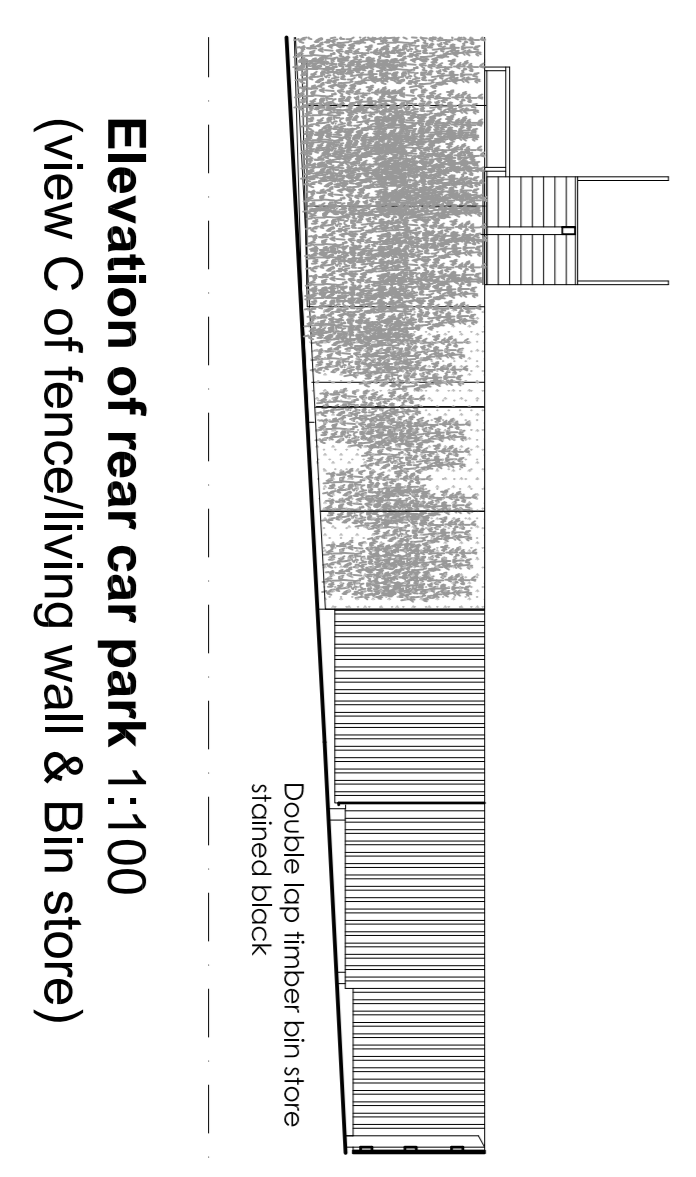

**Elevation of rear car park 1:100**  
(View C of fence/living wall & Bin store)

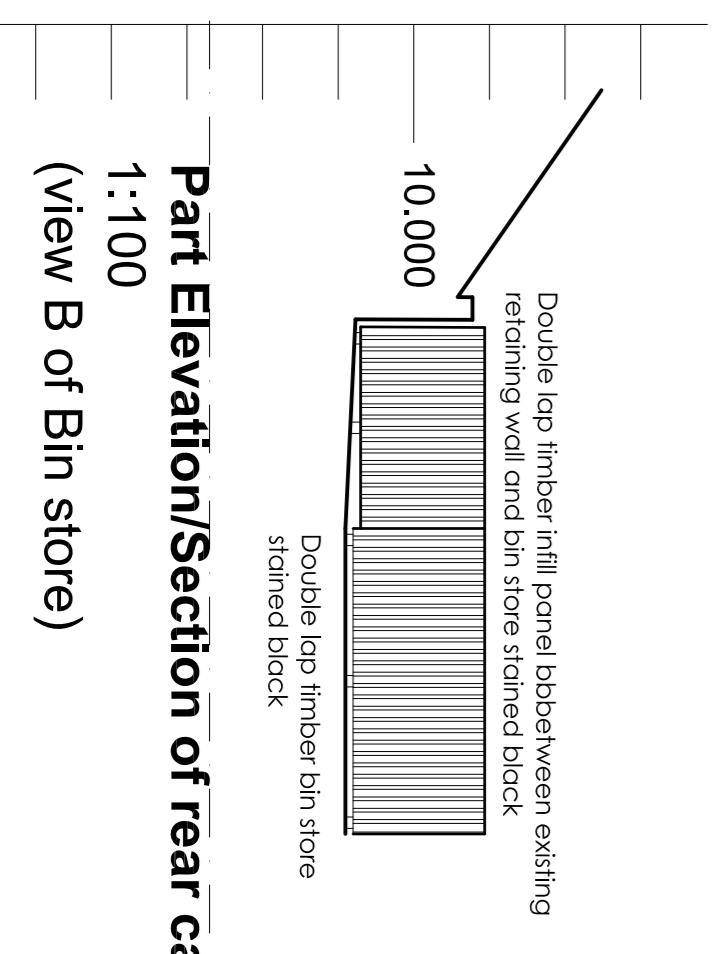

**Part Elevation/Section of rear car park 1:100**  
(View B of Bin store)

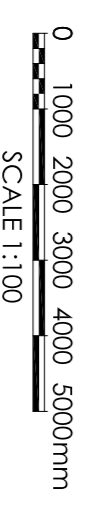

<b>Project title</b>	South Shields Interchange South Shields 345
<b>Client</b>	Muse Developments / STC / Nexus
<b>Status</b>	PLANNING
<b>Scale</b>	1:100
<b>Drawn by</b>	CB
<b>Checked by</b>	HP
<b>Date</b>	06/2015
<b>Plot No.</b>	12569B_094
<b>Drawing title</b>	Proposed Fence/Living Wall Details
<b>Drawn by</b>	CB
<b>Checked by</b>	HP