



G


Platform level layout 1:100

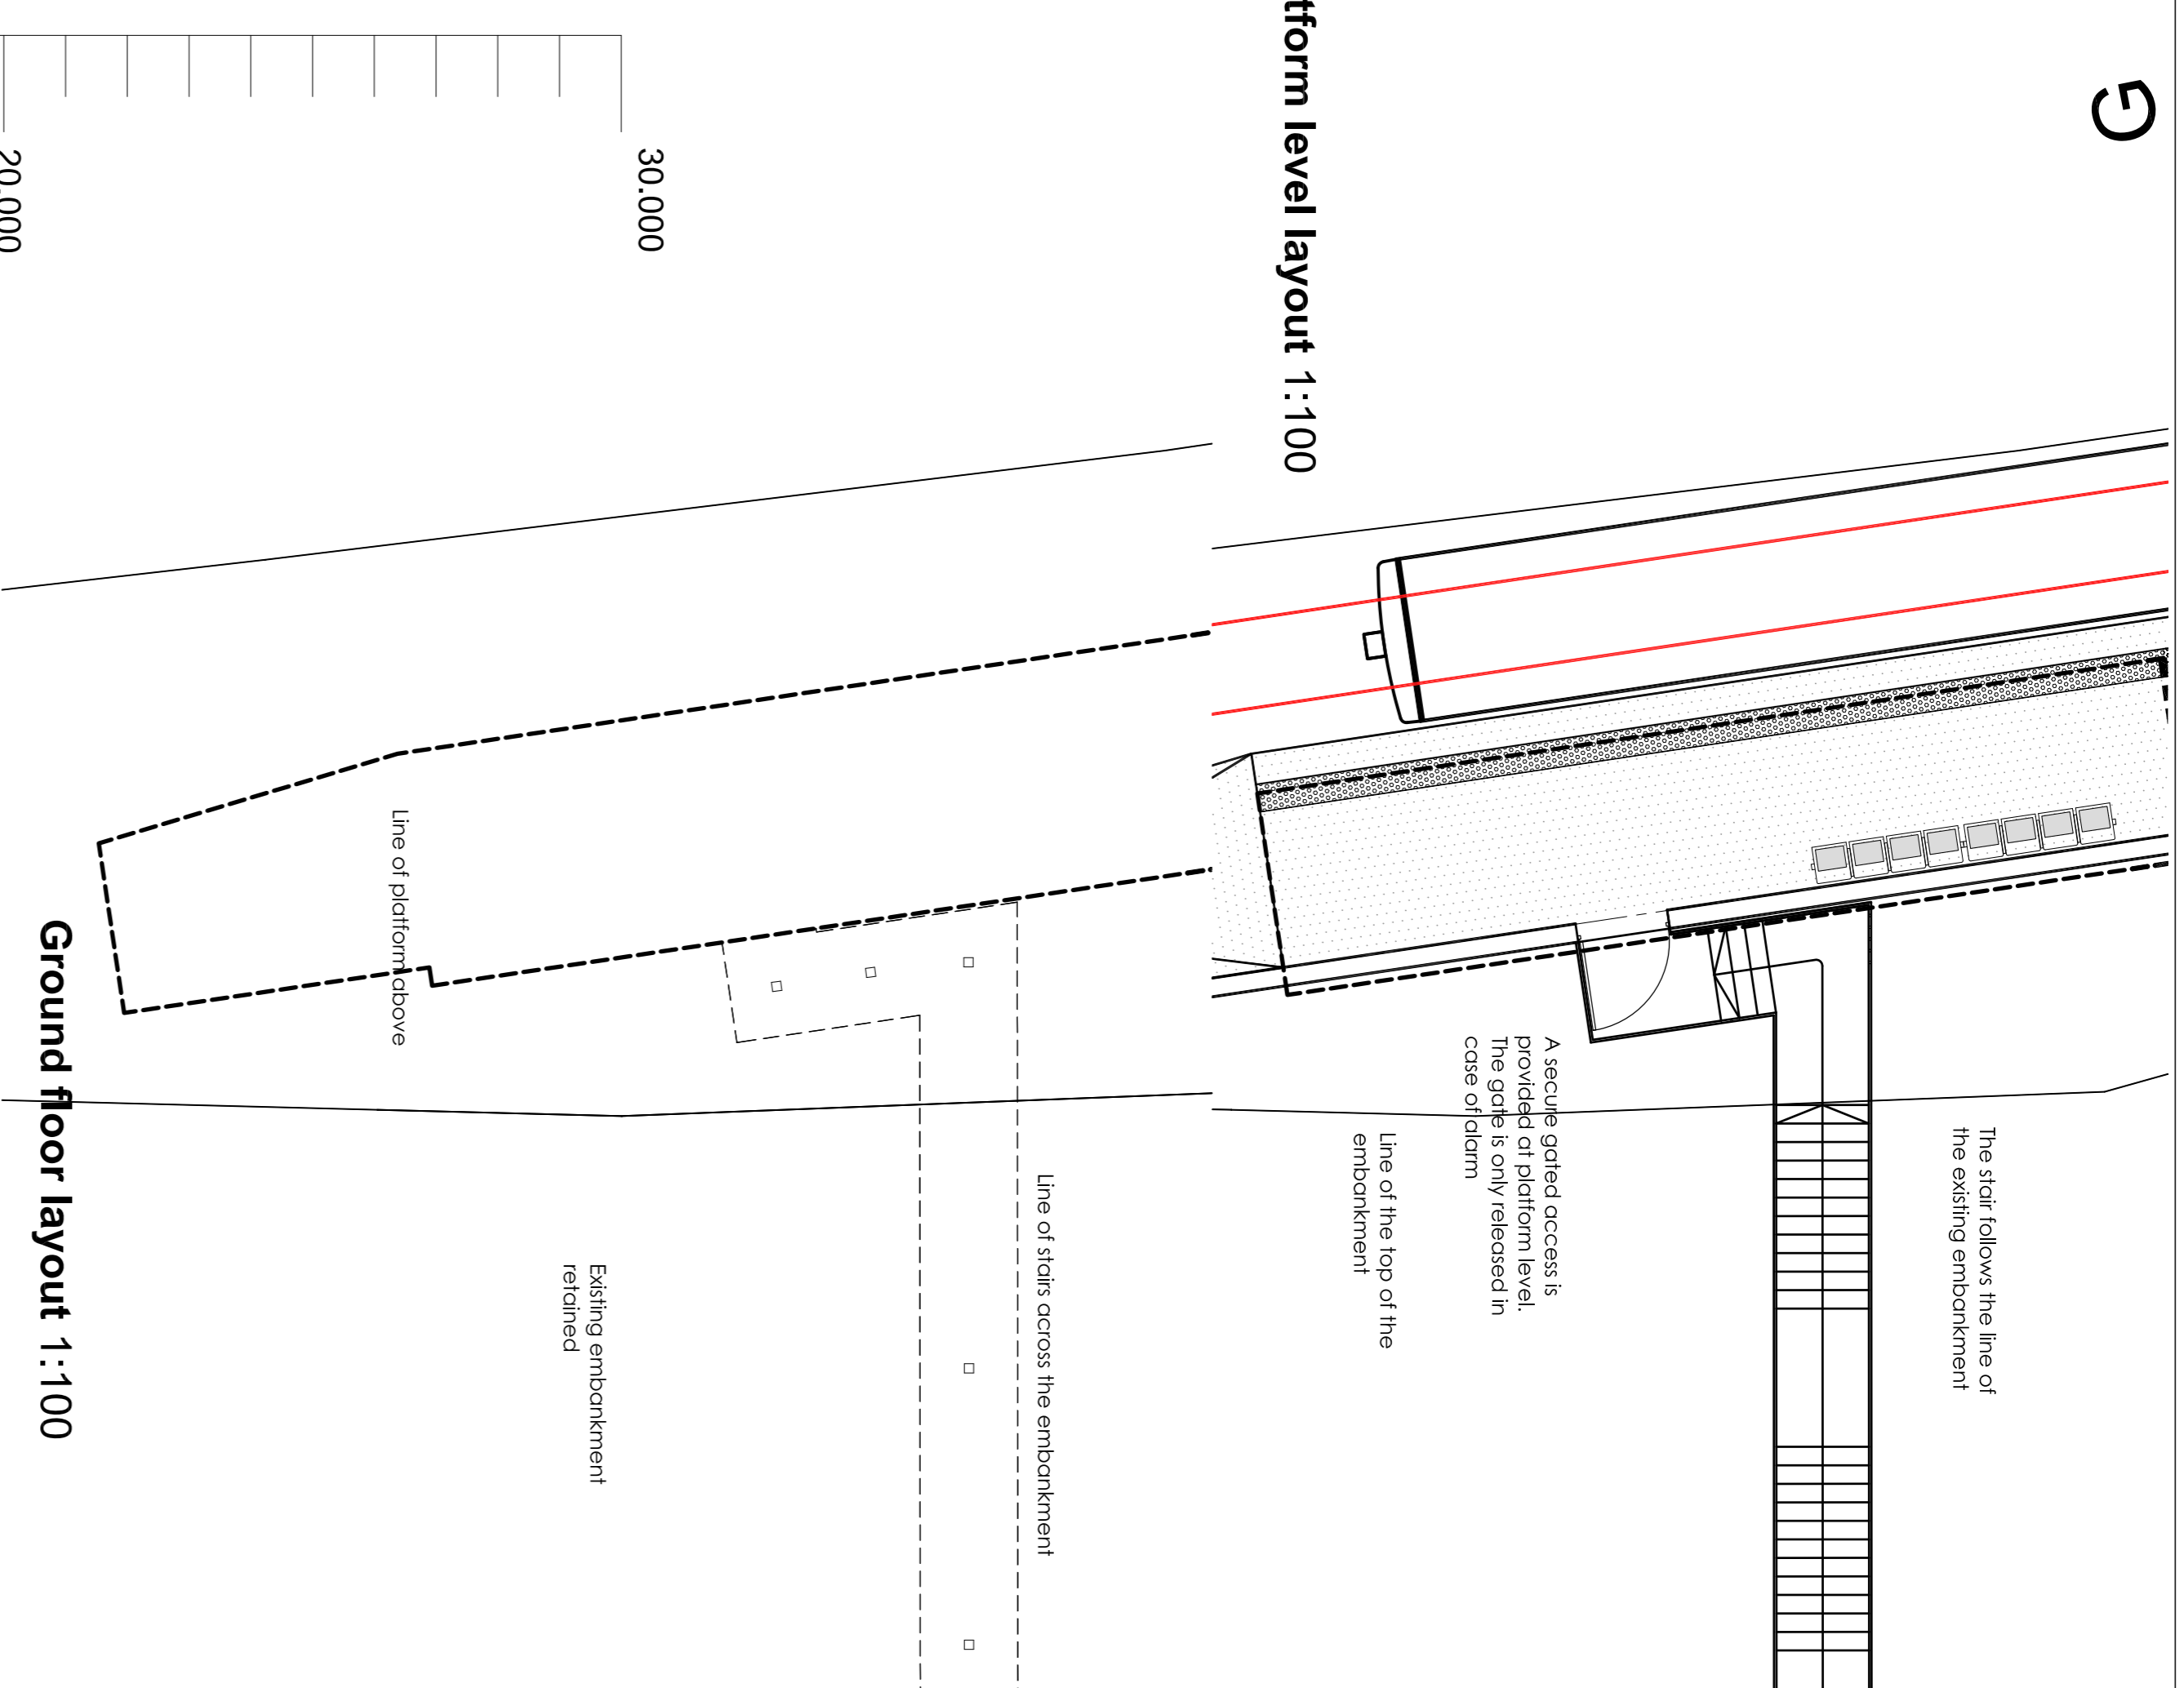


Ground floor layout 1:100

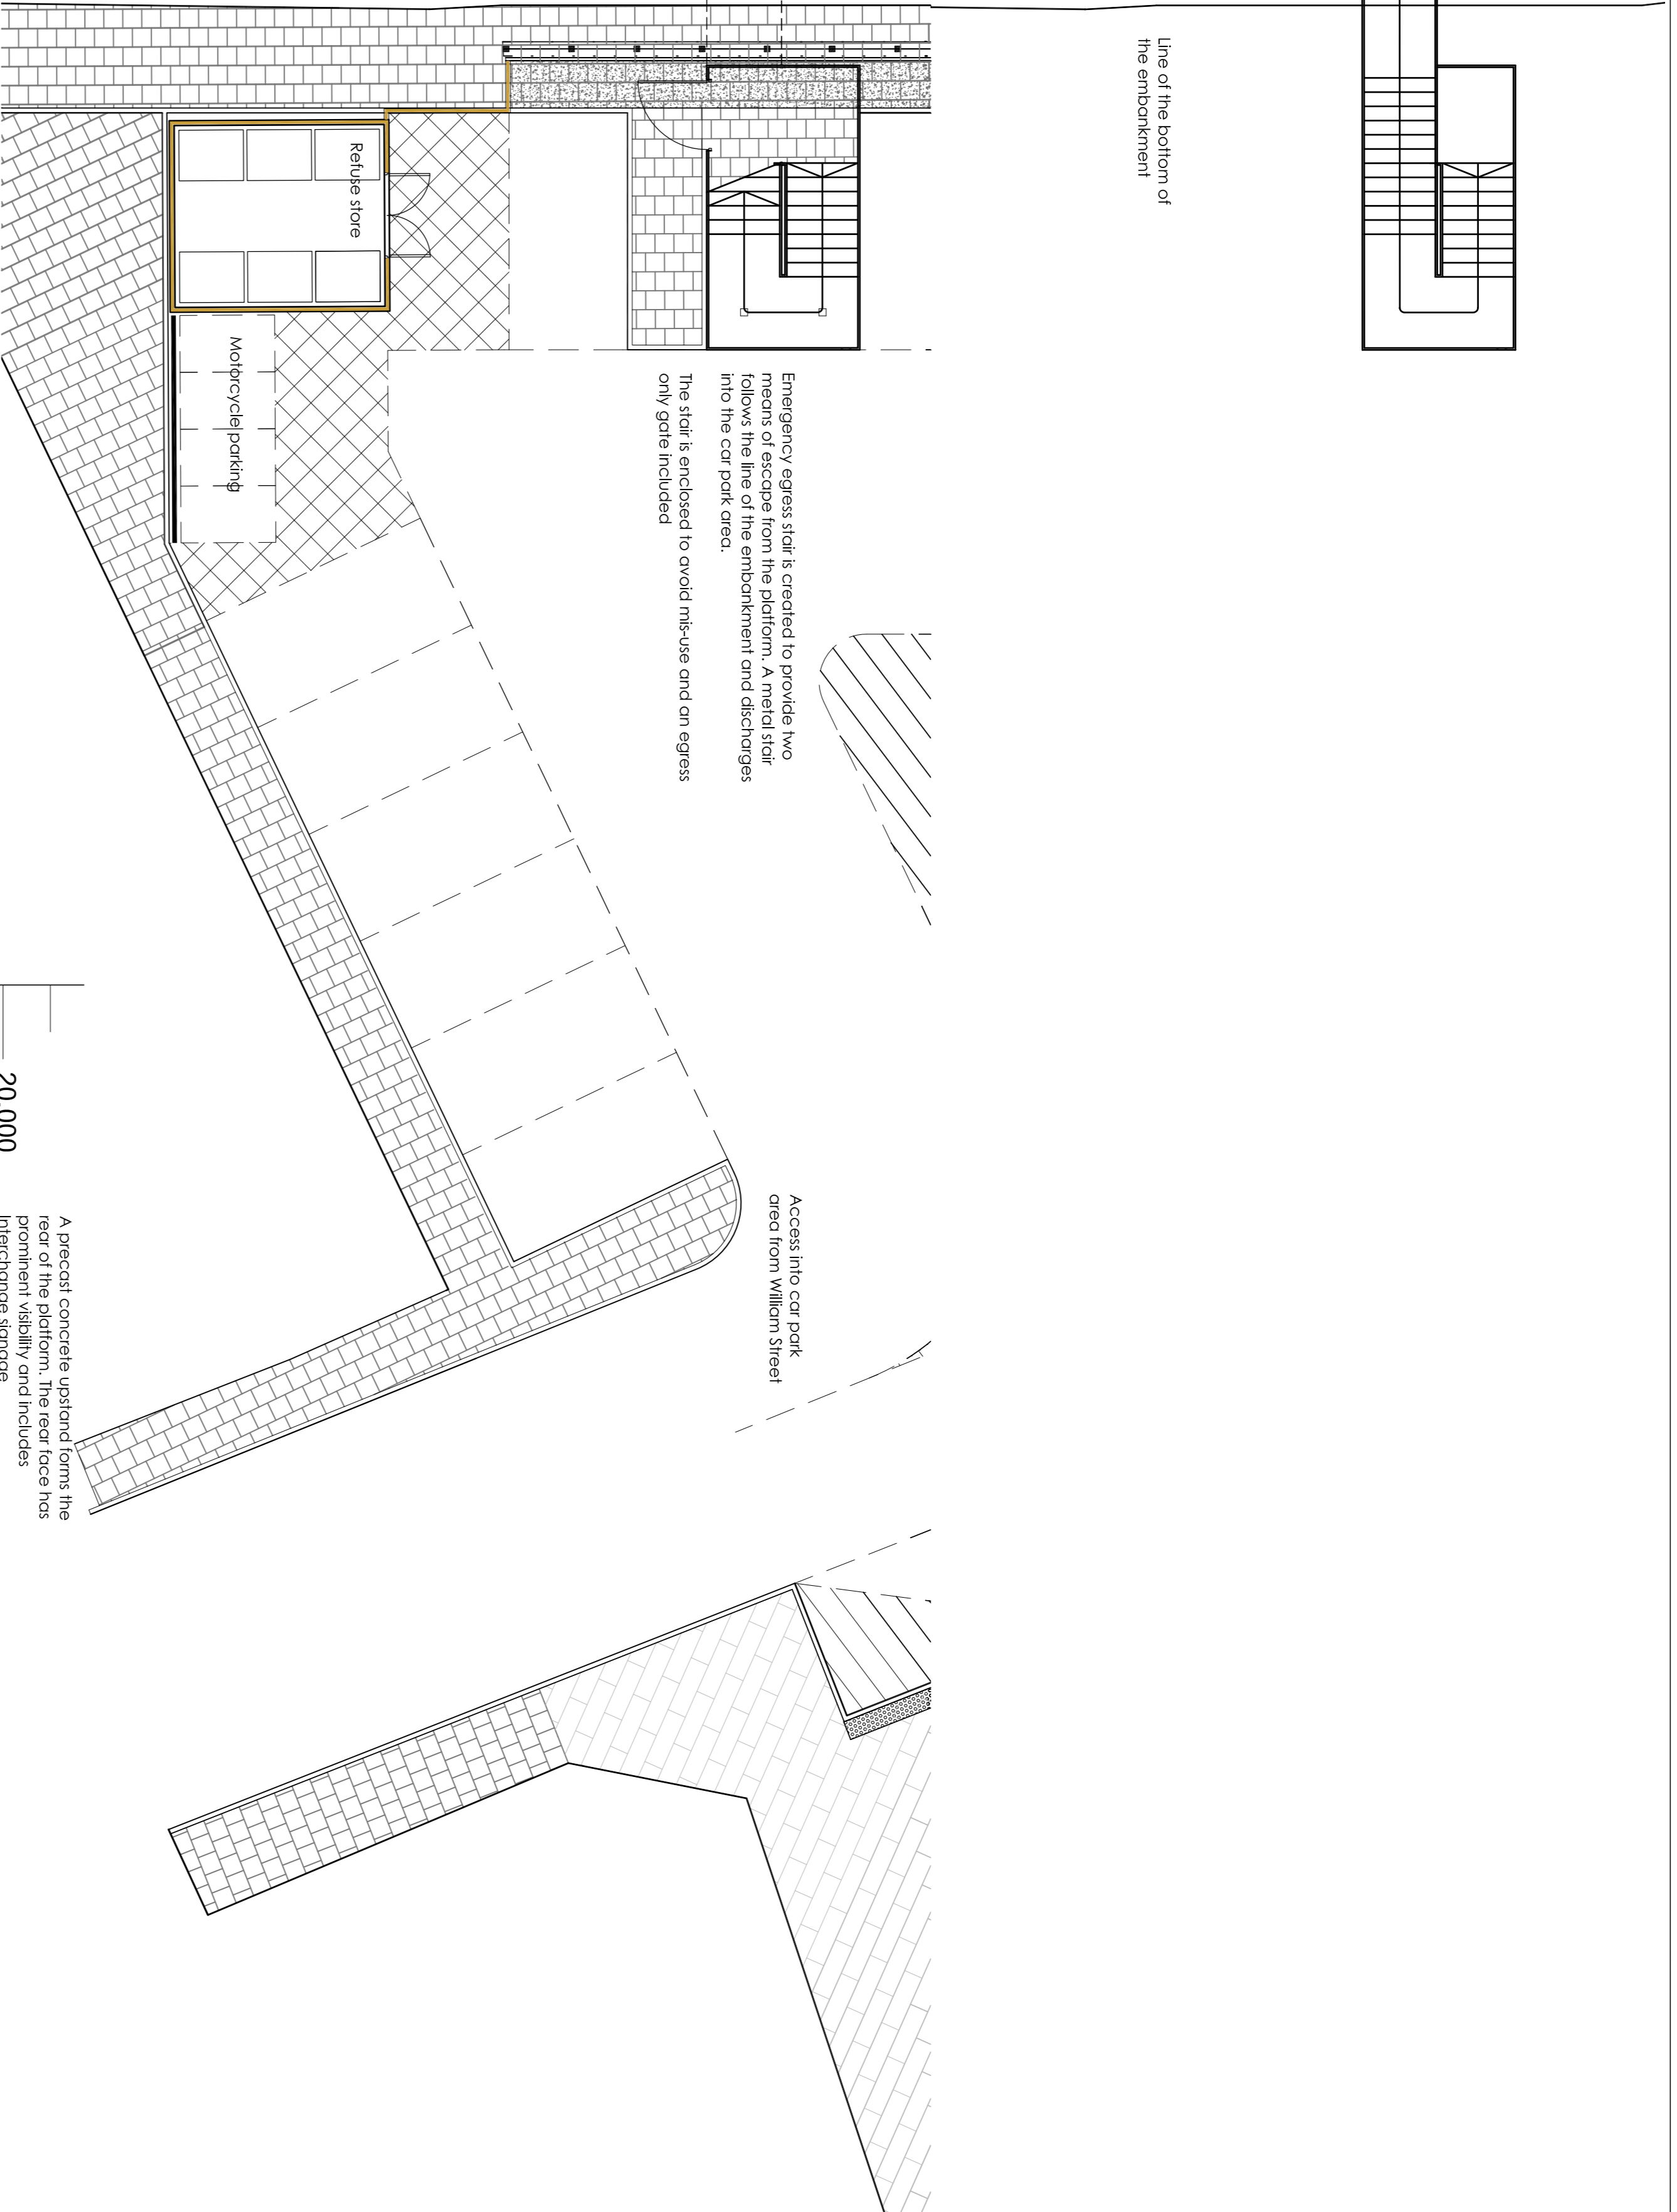

Elevation of access stair 1:100

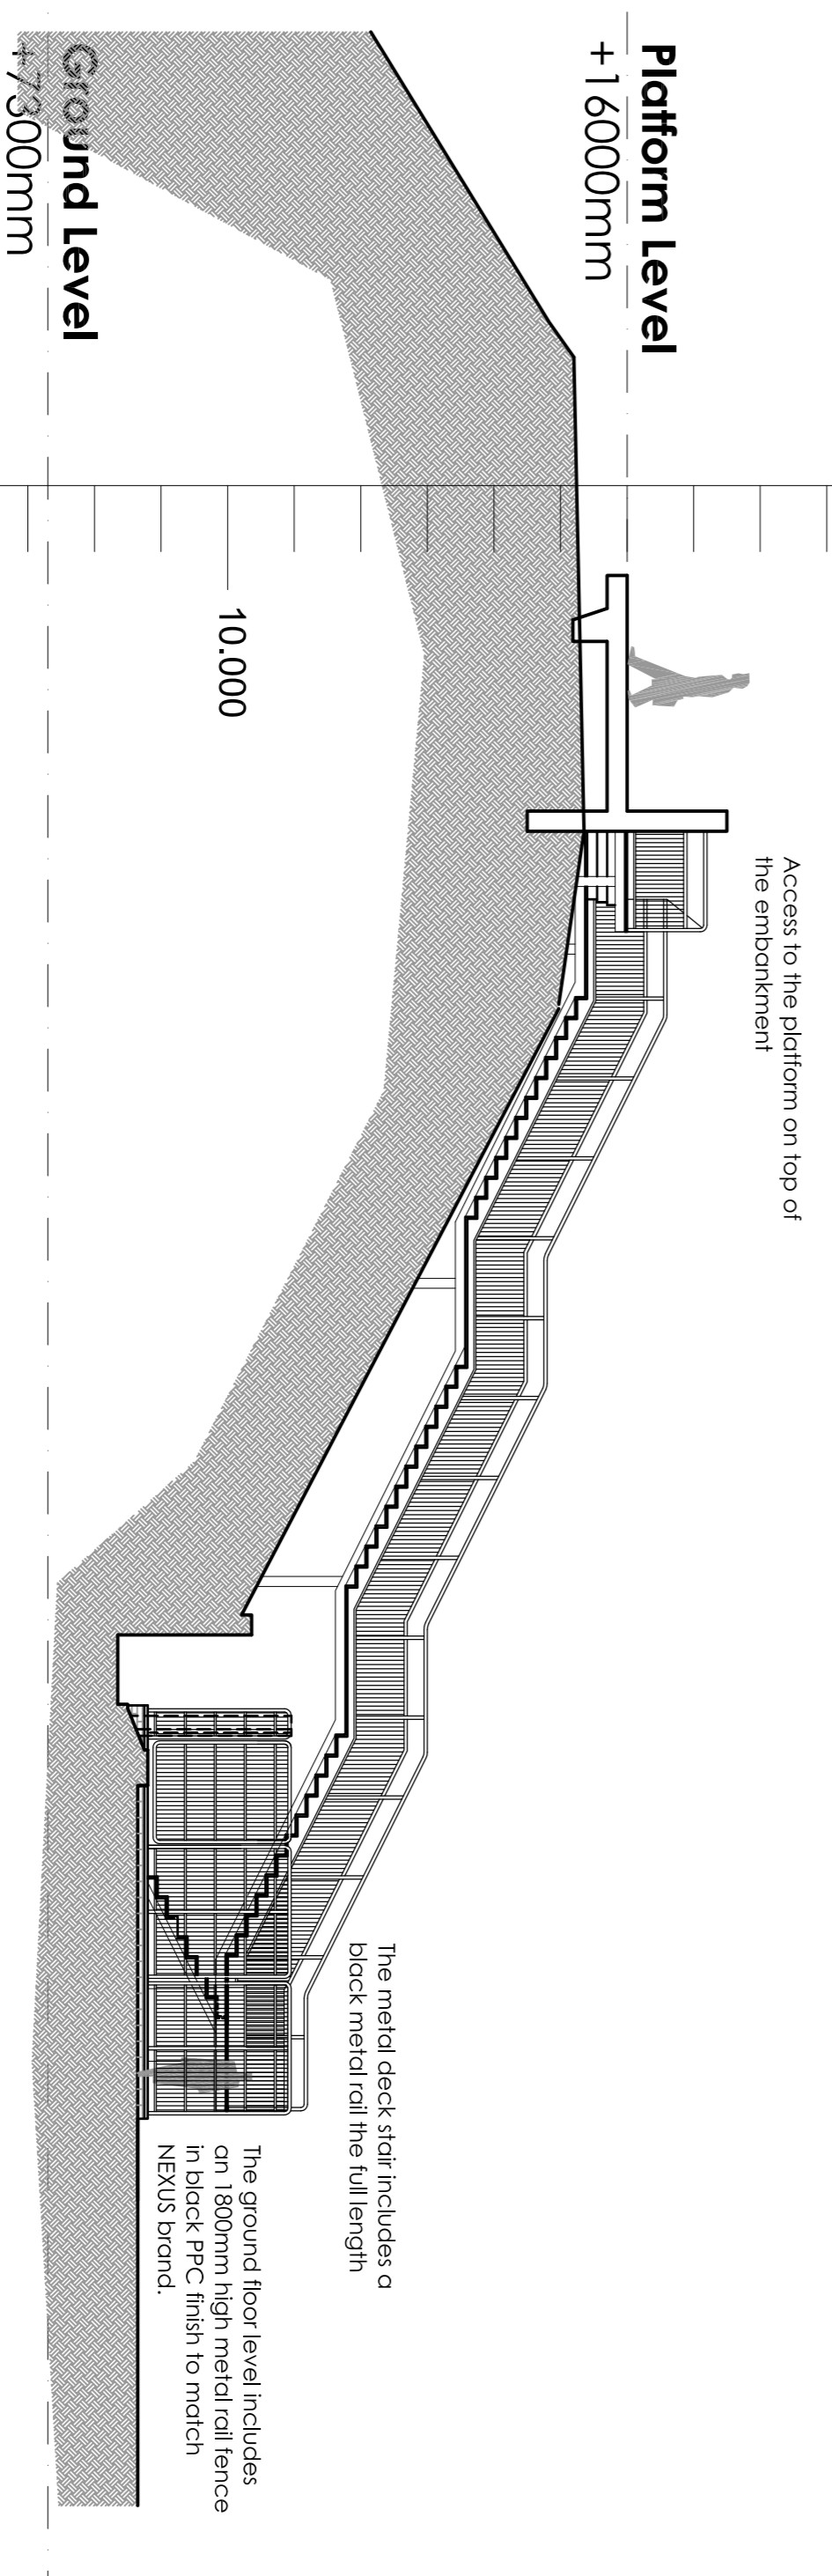

Elevation of rear car park 1:100

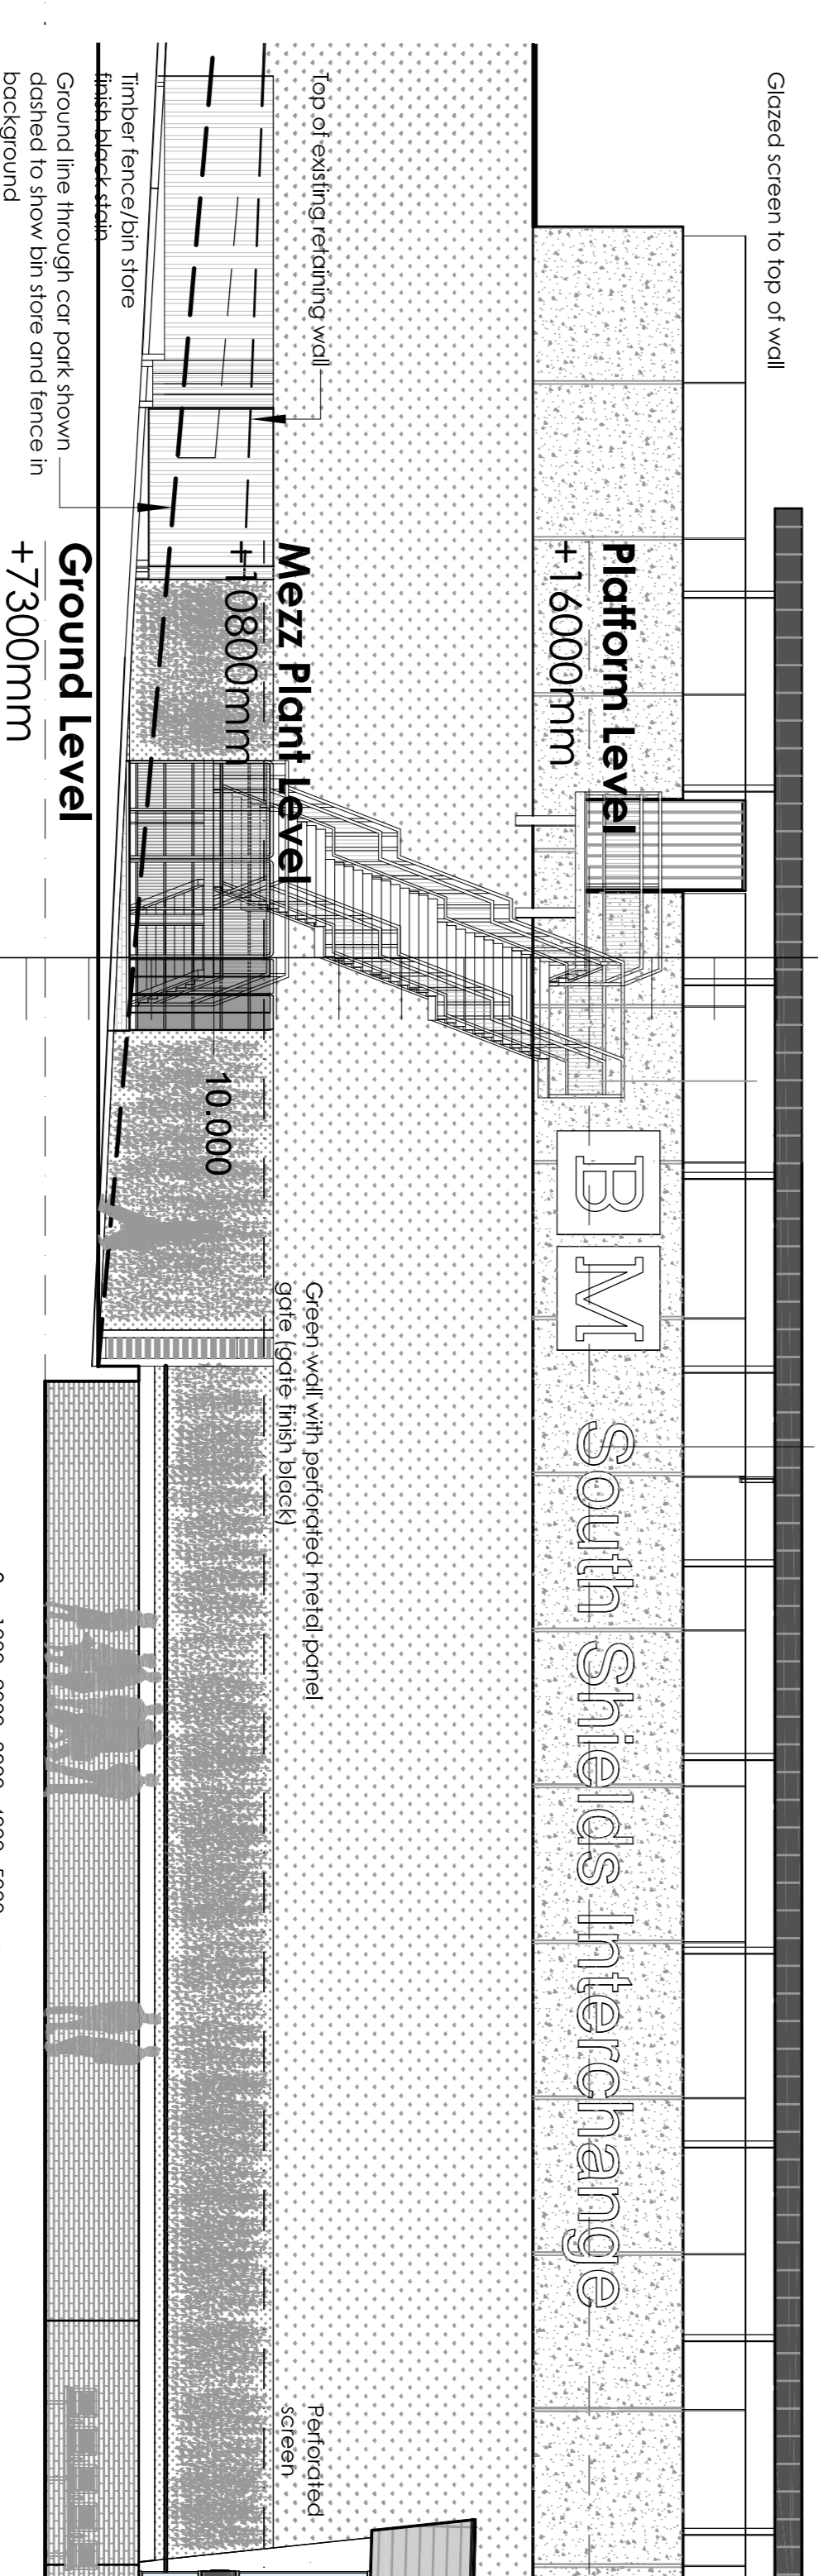

0 1000 2000 3000 4000 5000mm
SCALE 1:100

Project title	South Shields Interchange
Client	Muse Developments / STC / Nexus
Status	PLANNING
Scale	1:100
Drawn by	CB
Checked by	HP
Date	06.2015
Drawn by	12569B_089
Checked by	HP
Date	06.2015

12569B_089

Proposed Platform Emergency Egress

THE HARRIS PARTNERSHIP


SCALE 1:100

0 1000 2000 3000 4000 5000mm