


Rail Level Plan 1:100

0 1000 2000 3000 4000 5000mm
SCALE 1:100

Interchange Platform Level +16.00 332sqm 3574sqft GIA (Excludes atrium, vertical circulation and platform)

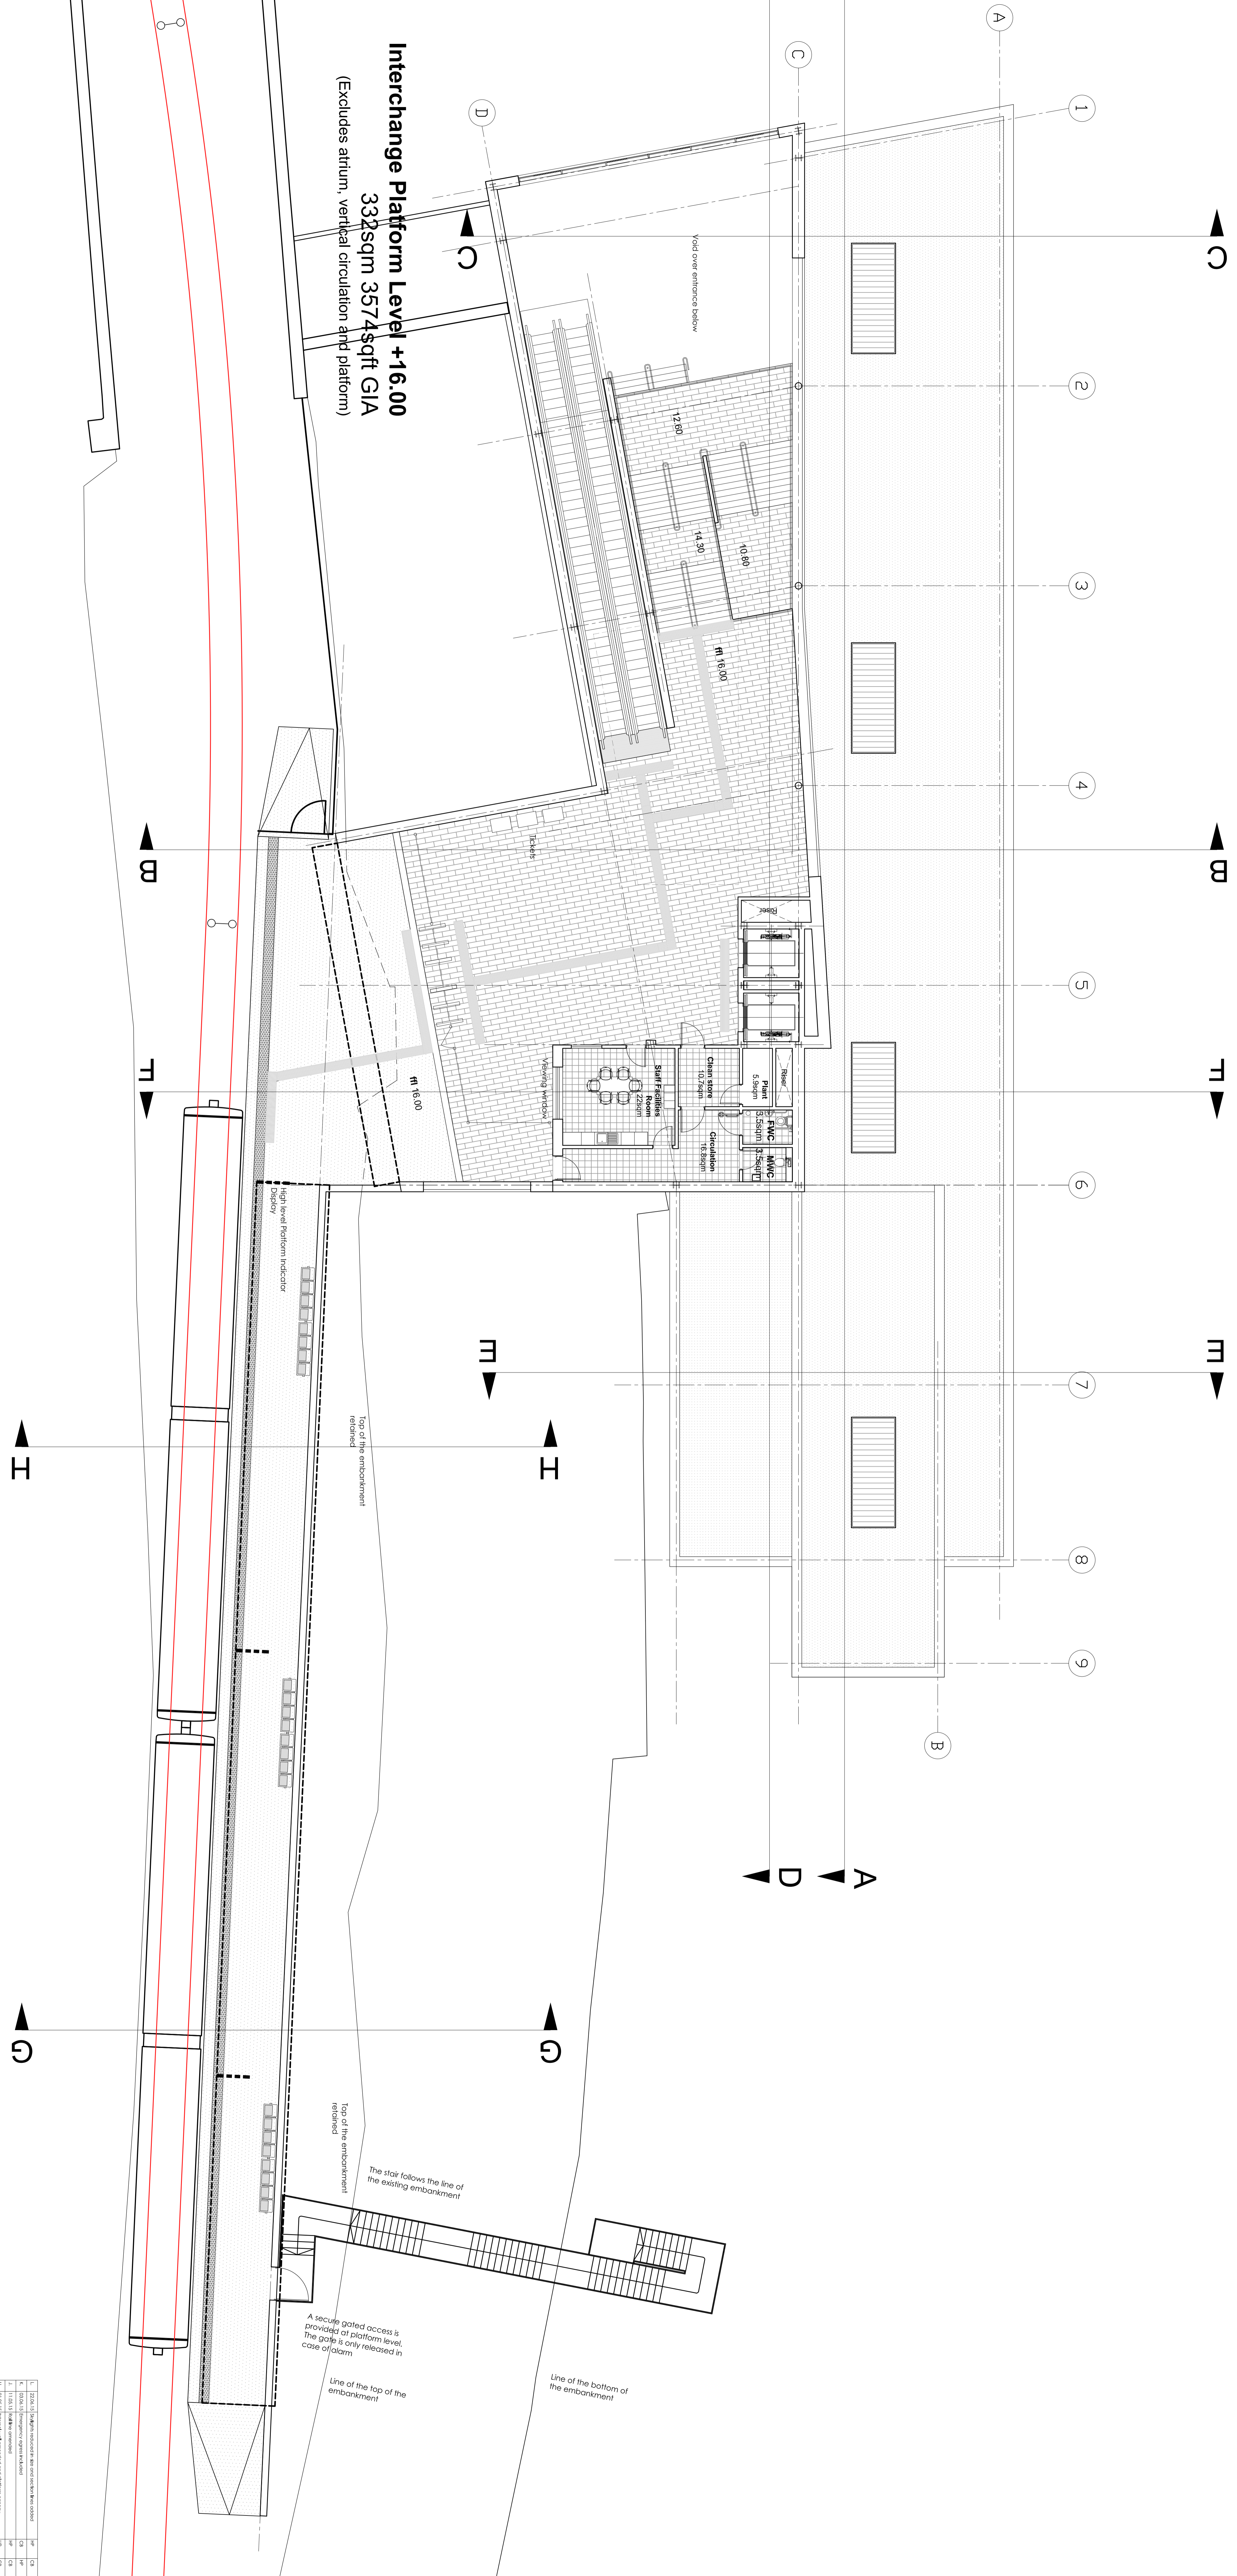

































